


INQUADRAMENTO TERRITORIALE DELL'INTERVENTO SU ORTOFOTOCARTA

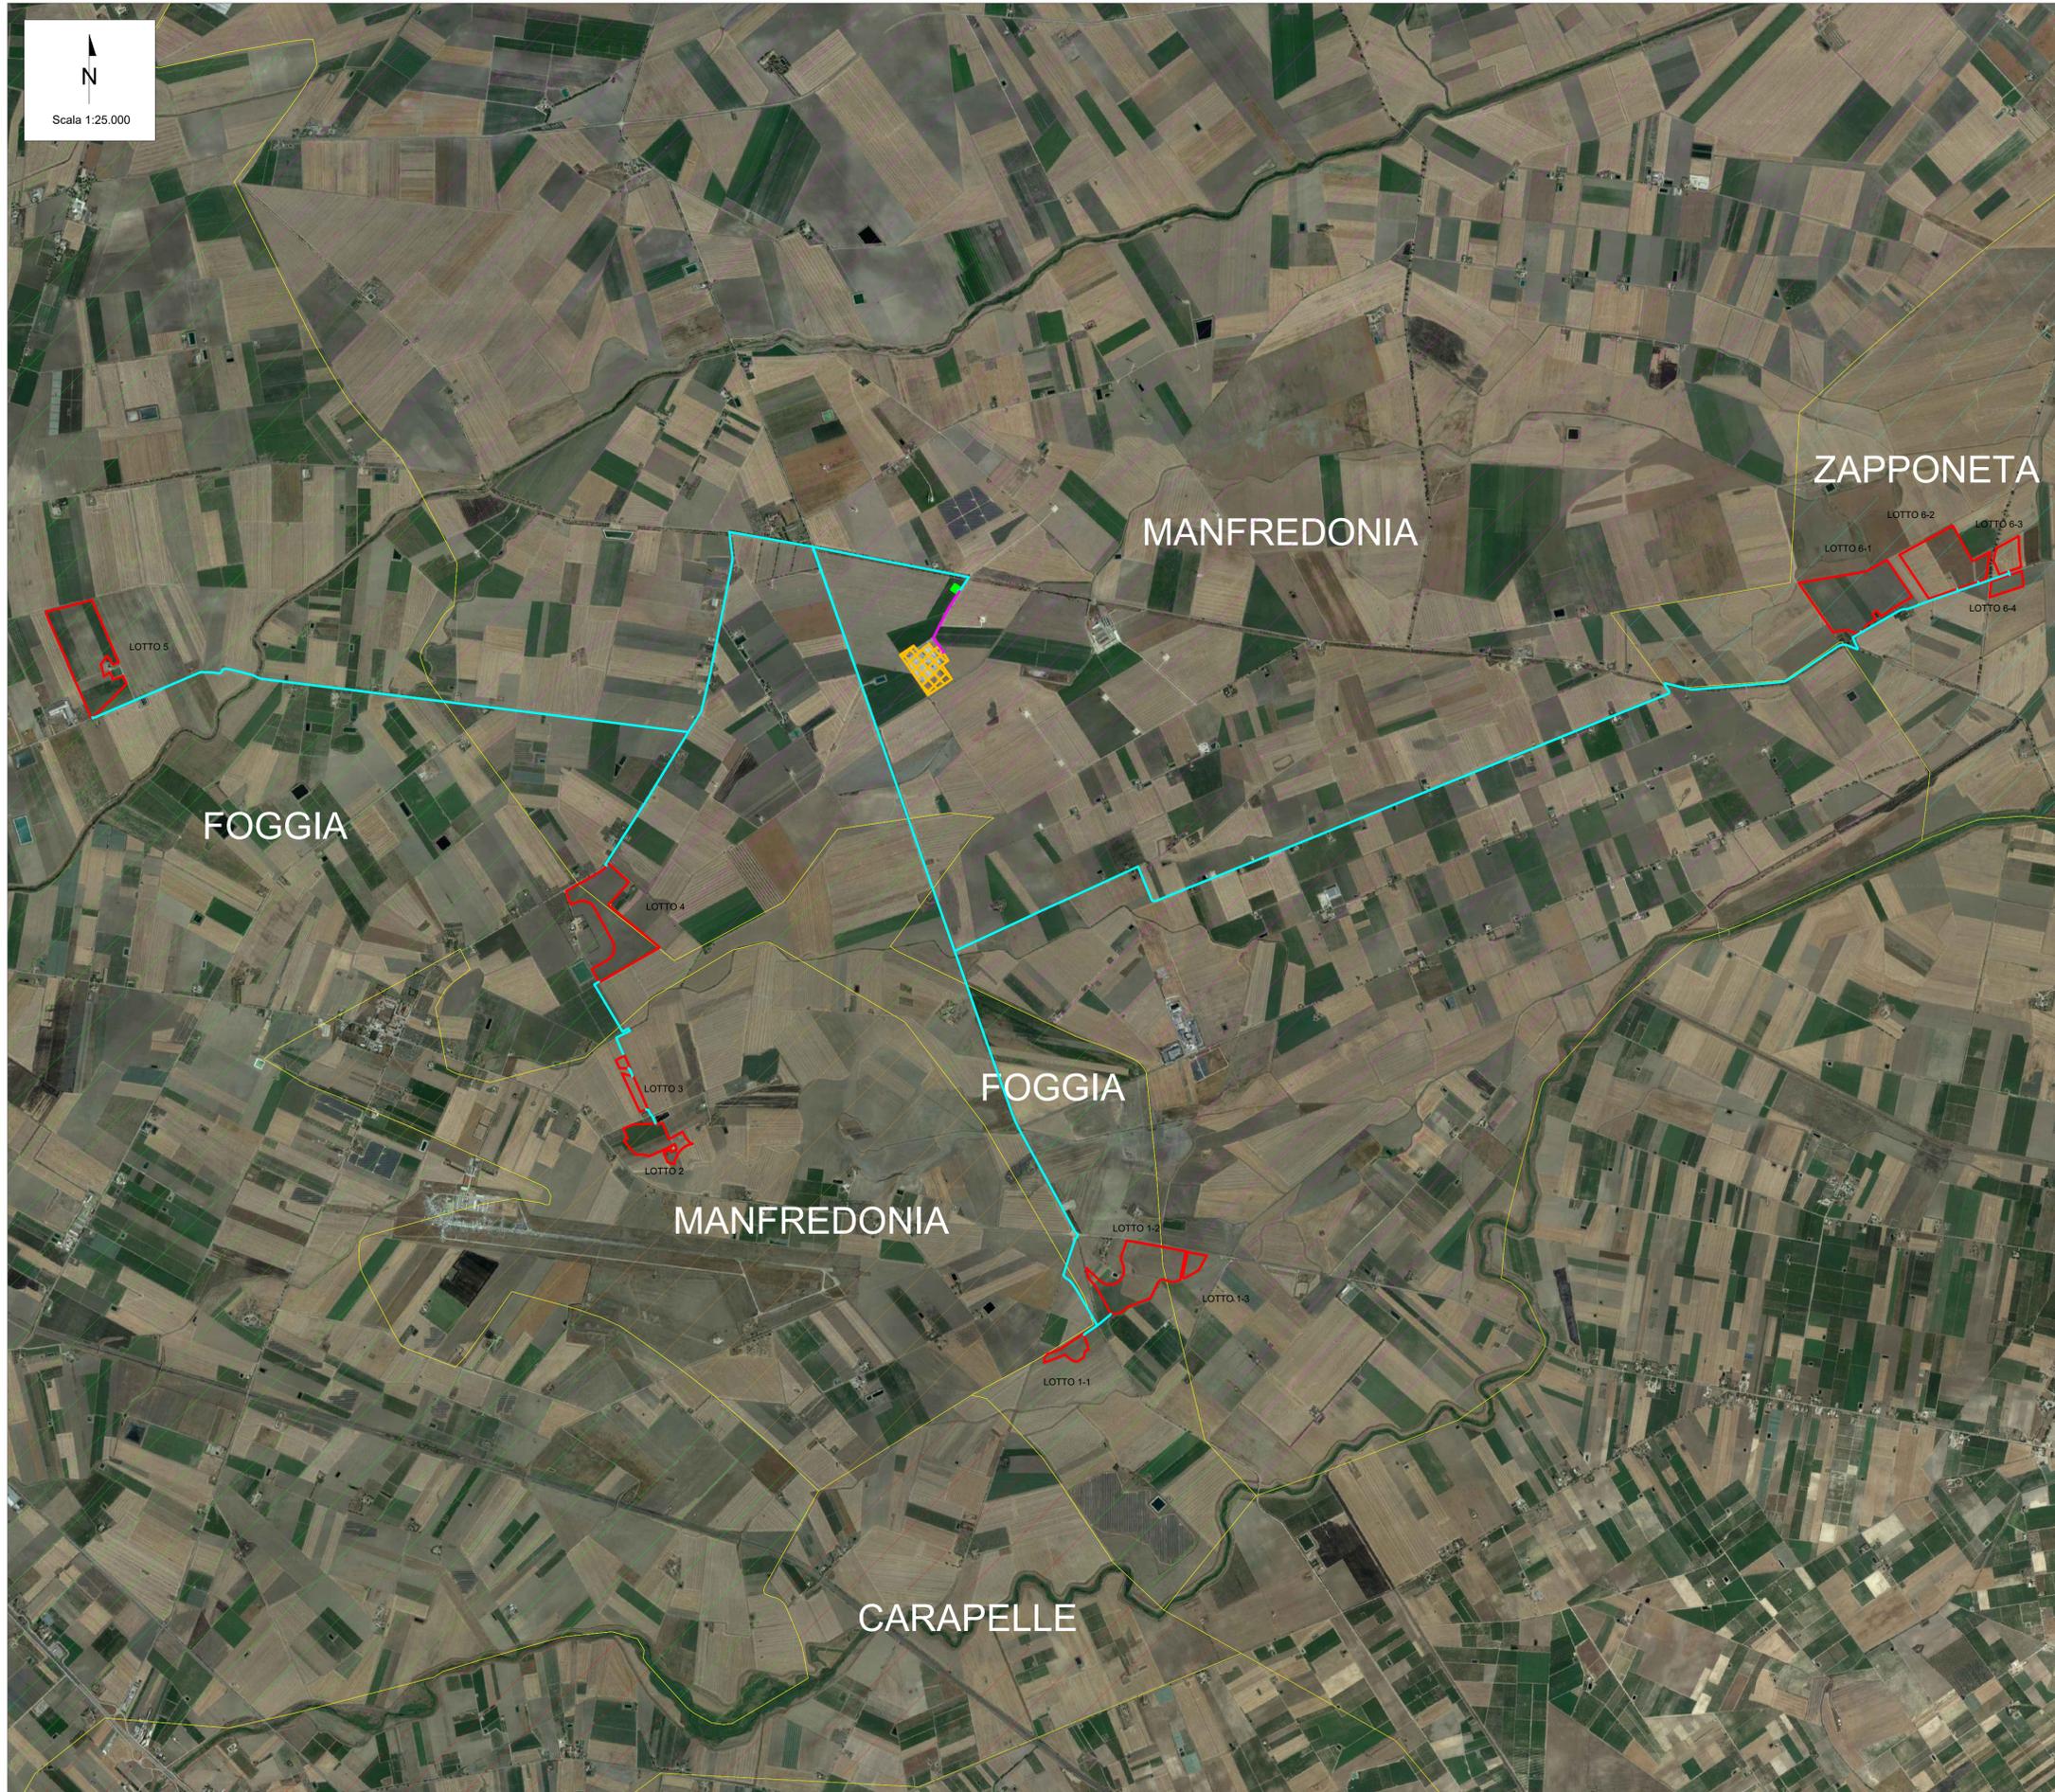

LEGENDA

- Cavidotto MT
- Cavidotto AT
- Area di impianto
- Limiti comunali
- SEU
- SE Manfredonia 380/150 kV
- Area Comune di Carapelle
- Area Comune di Zapponeta
- Area Comune di Foggia
- Area Comune di Manfredonia

00	07/02/2023	Emissione Definitiva	F.Perugino	A.Fata	V.Bretti				
REV.	DATE	DESCRIPTION	PREPARED	CHECKED	APPROVED				
		PROJECT: <i>Progetto di un impianto agrivoltaico della potenza complessiva di 103.314,00 kWp e relative opere di connessione alla rete, da realizzarsi nei Comuni di Foggia, Manfredonia (FG) e Zapponeta (FG)</i>							
CLIENT'S LOGO Foggia Solar 2 S.r.l.		FILE NAME: FOM.ENG.TAV.005.00 INQUADRAMENTO DELL'INTERVENTO SU ORTOFOTOCARTA.DWG		CLASSIFICATION: Company	FORMAT: A1	SCALE: 1:25.000	PLOT SCALE: 1:1	SHEET: 1 di / of 1	
CLIENT VALIDATION		Inquadramento dell'intervento su ortofotocarta							
VALIDATED BY:		UTILIZATION SCOPE:		CLIENT CODE					
VERIFIED BY:		Basic Design		IMP	GROUP	DOC	PROGRESSIVE	REVISION	
COLLABORATORS:				FOM ENG TAV 005 00					
This document is property of Foggia Solar 2 S.r.l. It is strictly forbidden to reproduce this document, in whole or in part, and to provide to others any related information without the previous written consent by Foggia Solar 2 S.r.l.									