
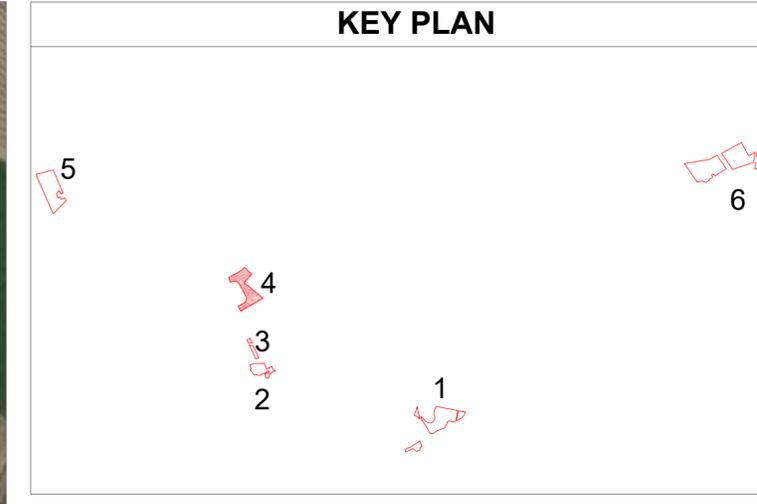


INQUADRAMENTO DI DETTAGLIO SU ORTOFOTOCARTA - LOTTO 4

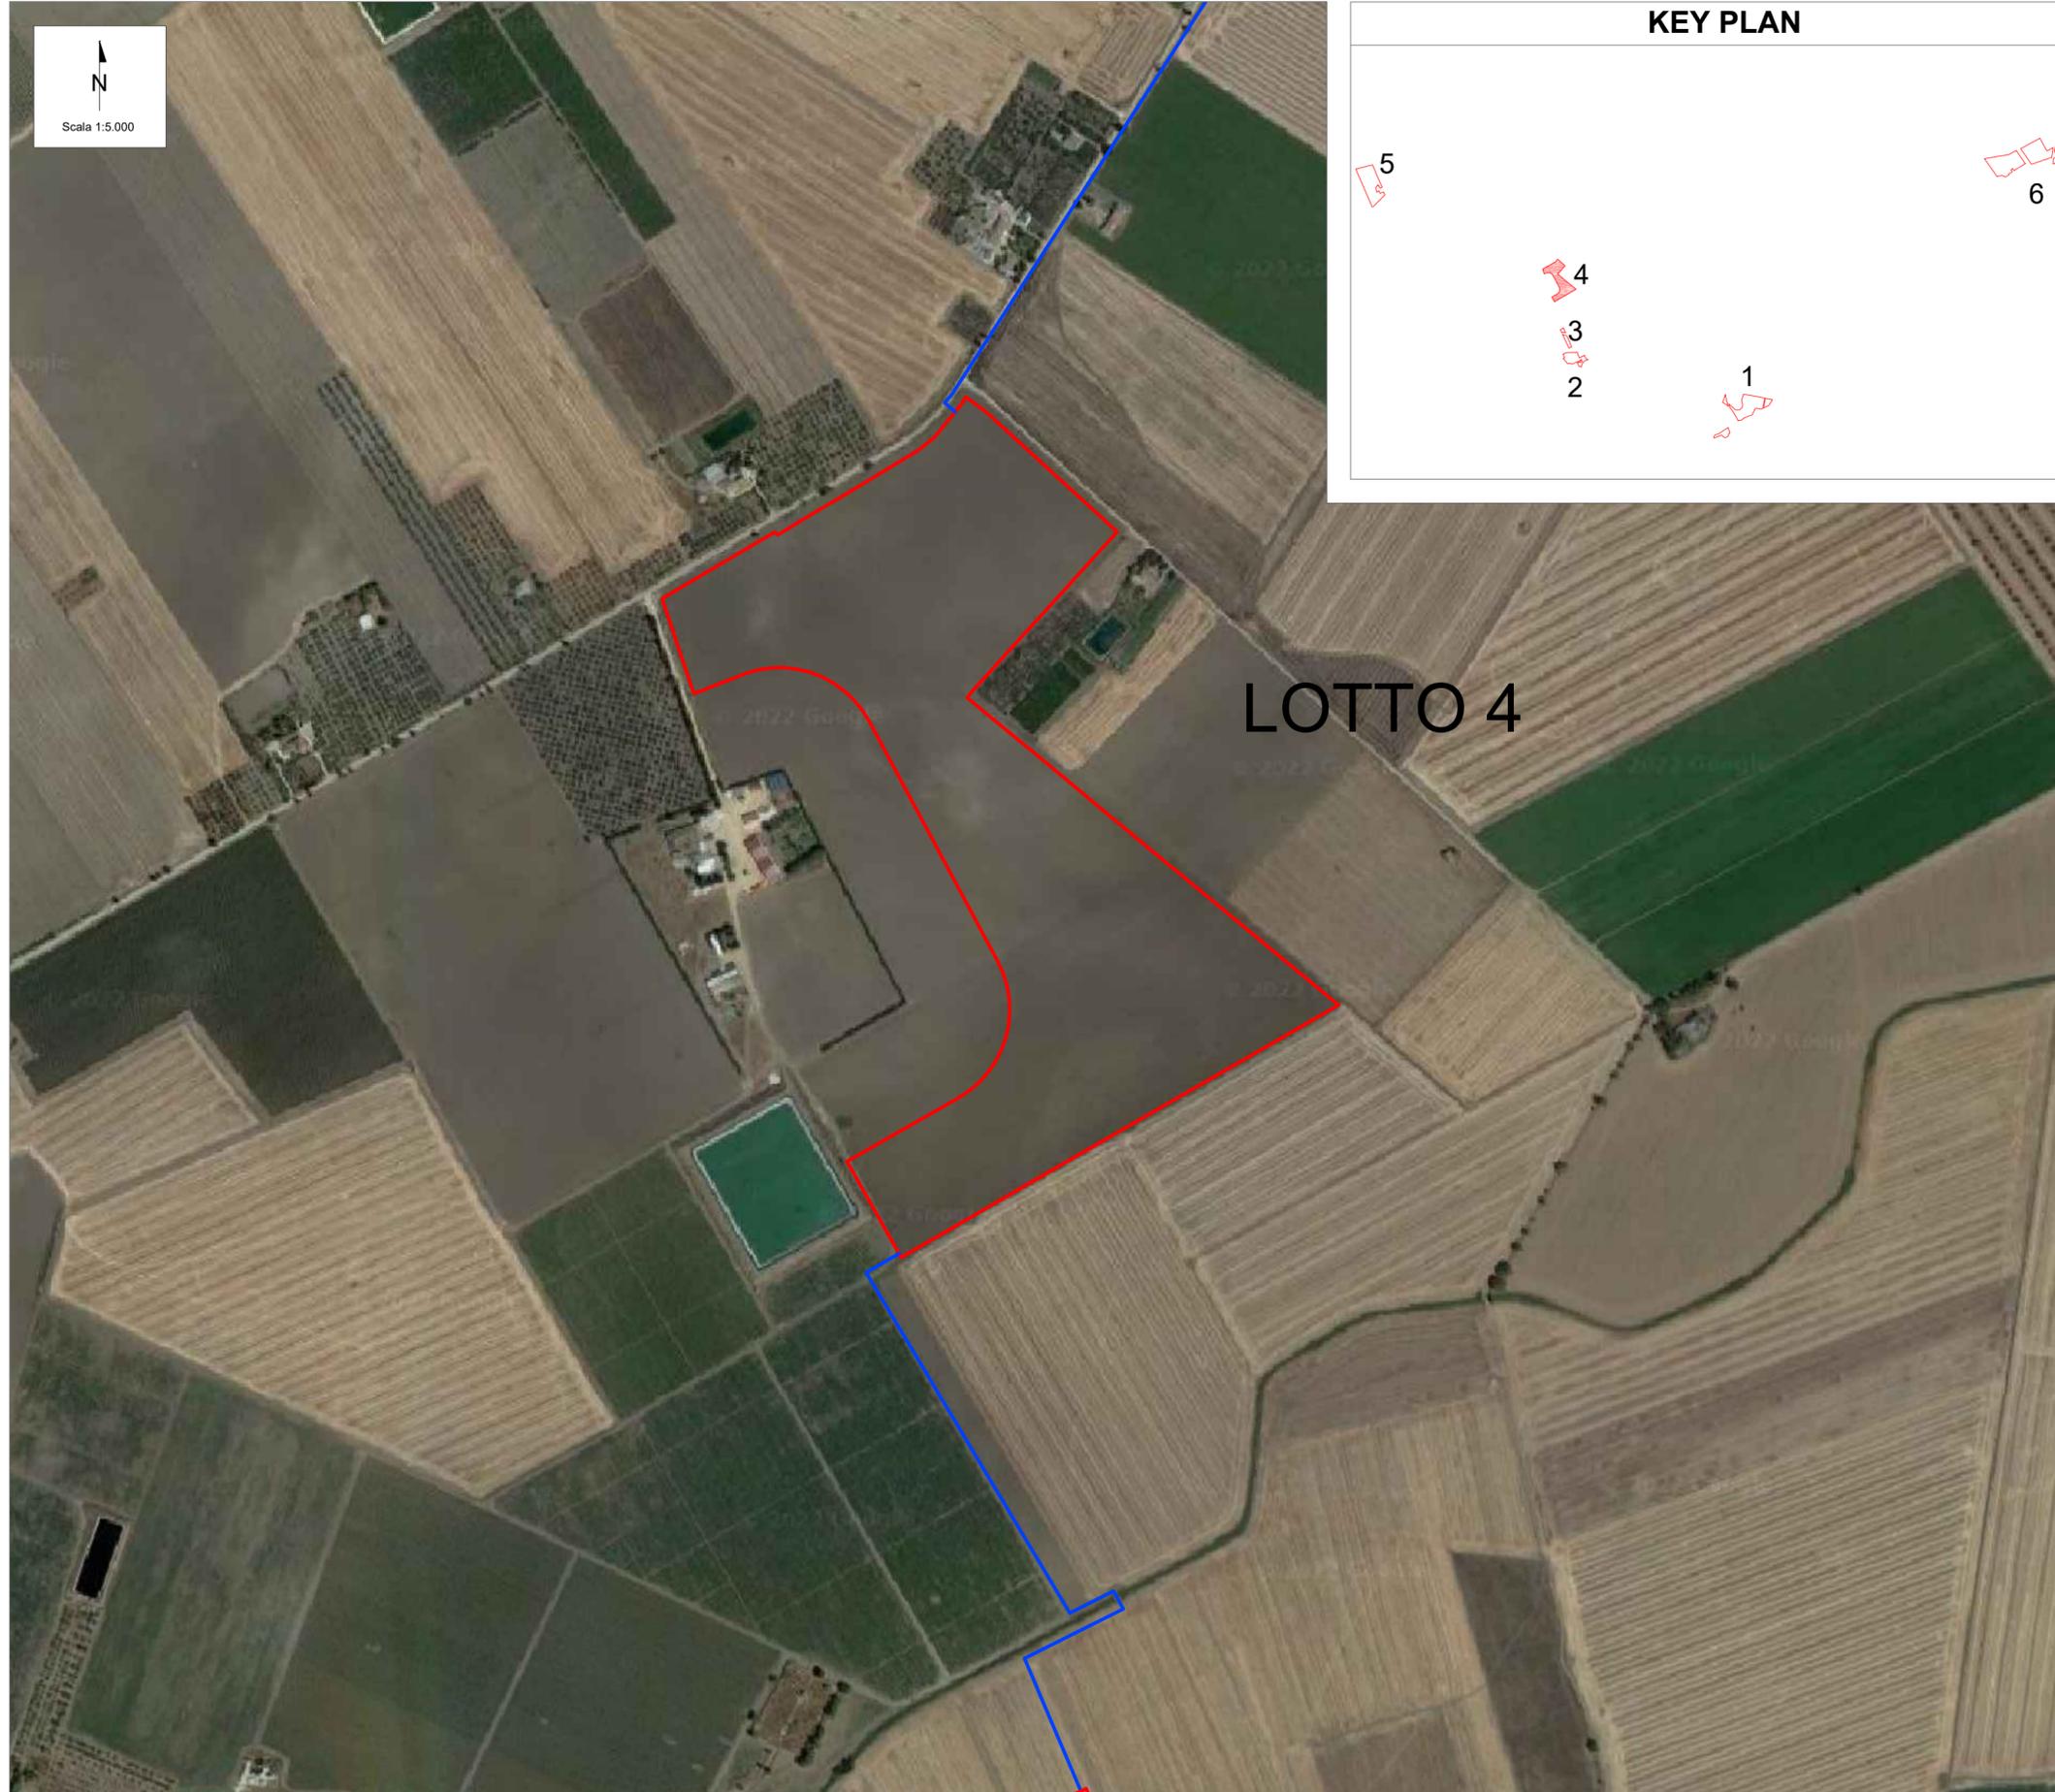

LEGENDA

— Area di impianto

| | | | | | |
|---|------------------------------------|--|-----------------------------------|-------------------------|--|
| 00 | 07/02/2023 | Emissione Definitiva | F. Peruginò | A. Fata | V. Bretti |
| REV. | DATE | DESCRIPTION | PREPARED | CHECKED | APPROVED |
| | | PROJECT: Progetto di un impianto agrivoltaico della potenza complessiva di 103.314,00 kWp e relative opere di connessione alla rete, da realizzarsi nei Comuni di Foggia, Manfredonia (FG) e Zapponea (FG) | | | |
| CLIENTS LOGO Foggia Solar 2 S.r.l. | | FILE NAME: FOM.ENG.TAV.006.00 INQUADRAMENTO DI DETTAGLIO DEI SINGOLI LOTTI SU ORTOFOTOCARTA.DWG | CLASSIFICATION: Company | FORMAT: A2 | SCALE: 1:5.000 |
| CLIENT VALIDATION | | UTILIZATION SCOPE: Basic Design | PLOT SCALE: 1:1 | SHEET: 4 di 6 | TITLE: Inquadramento di dettaglio dei singoli lotti su ortofotocarta |
| VALIDATED BY: VERIFIED BY: COLLABORATORS: | CLIENT CODE: FOM ENG TAV 006 00 | | IMP: | GROUP: | DOC: |
| PROGRESSIVE: | | | REVISION: | 00 | |

This document is property of Foggia Solar 2 S.r.l. It is strictly forbidden to reproduce this document, in whole or in part, and to provide to others any related information without the previous written consent by Foggia Solar 2 S.r.l.