



INQUADRAMENTO DI DETTAGLIO SU MAPPA CATASTALE - LOTTO 2

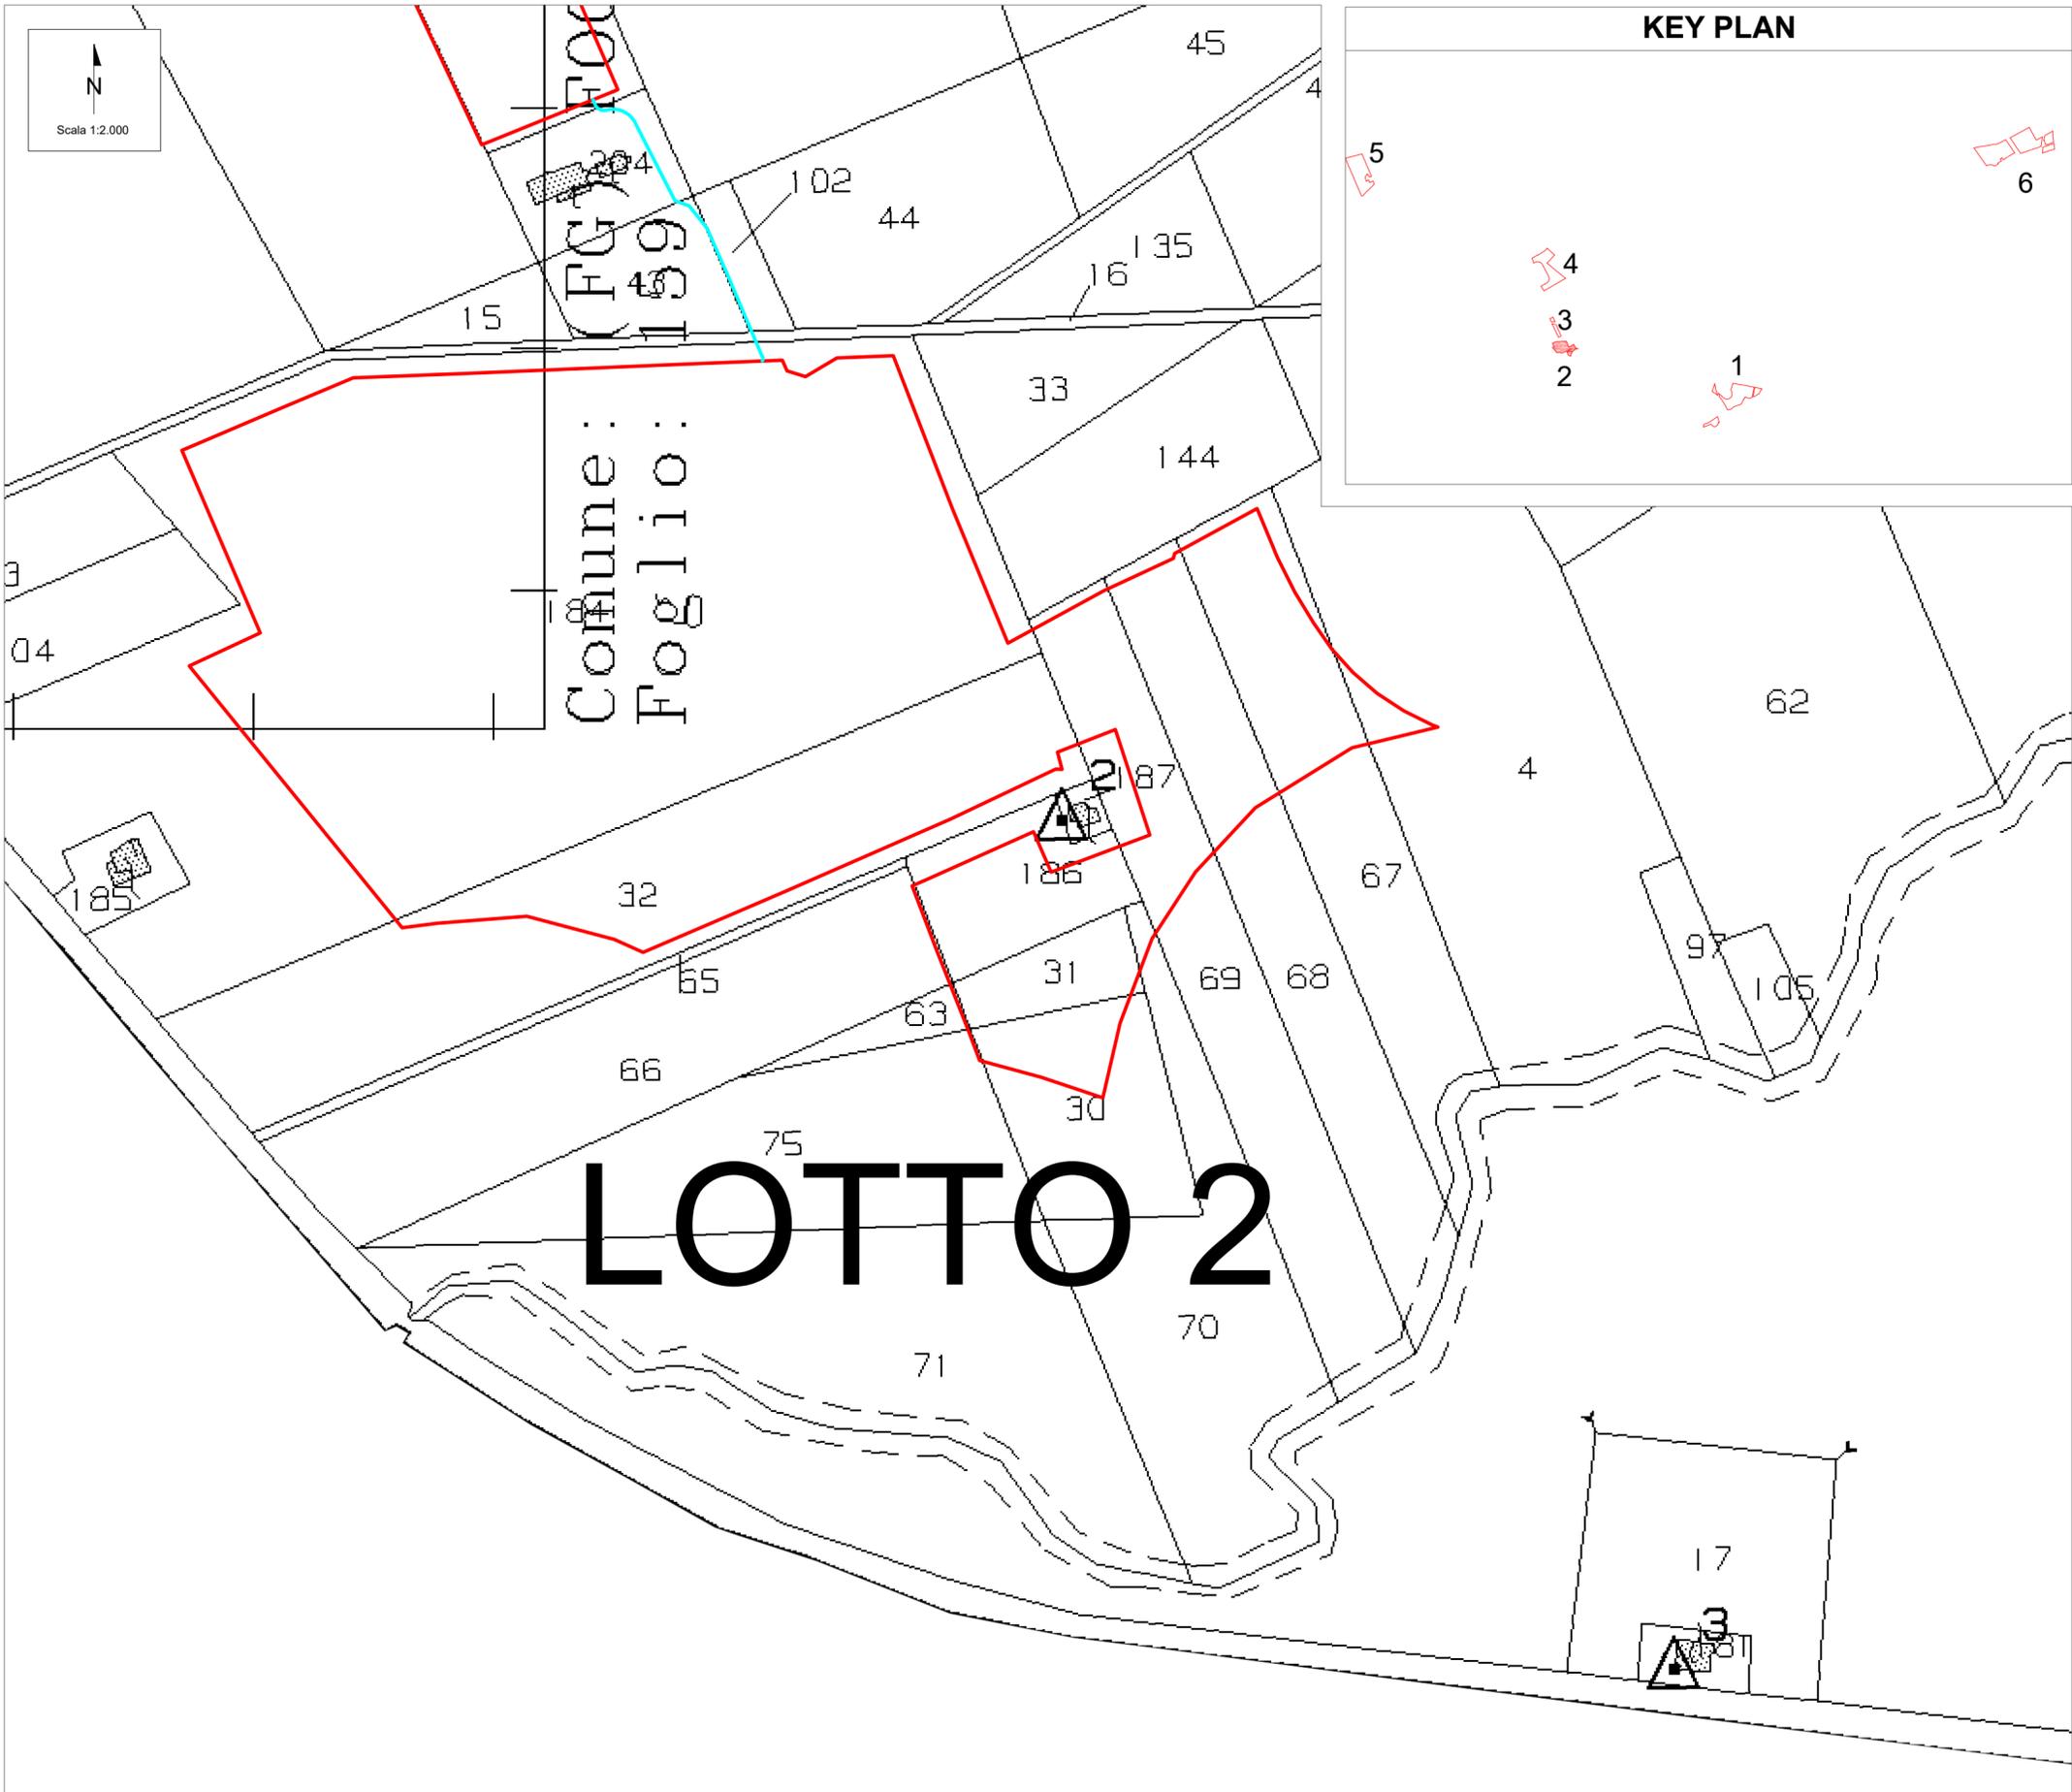

KEY PLAN

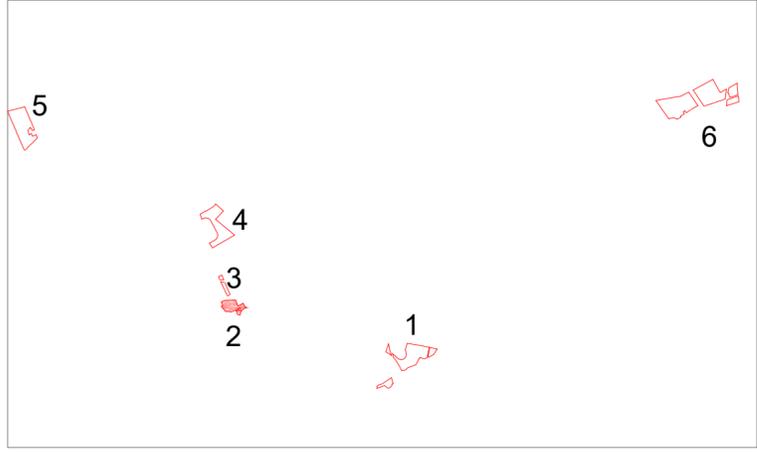

LEGENDA

— Area di impianto

ELENCO DELLE PARTICELLE INTERESSATE DALL'INTERVENTO

COMUNE DI MANFREDONIA
 Area di impianto
 Foglio 131 pa.lle 184,32,4,67,68,69,70,30,31,186

LOTTO 2

00	07/02/2023	Emissione Definitiva	F. Perugino	A. Fata	V. Bretti										
REV.	DATE	DESCRIPTION	PREPARED	CHECKED	APPROVED										
		PROJECT: Progetto di un impianto agrivoltaico della potenza complessiva di 103.314,00 kWp e relative opere di connessione alla rete, da realizzarsi nei Comuni di Foggia, Manfredonia (FG) e Zapponea (FG)													
FILE NAME: FOM.ENG.TAV.008.00 INQUADRAMENTO DI DETTAGLIO DEI SINGOLI LOTTI SU MAPPA CATASTALE.DWG		CLASSIFICATION: Company FORMAT: A2 SCALE: 1:2.000 PLOT SCALE: 1:1 SHEET: 2 di 6													
CLIENT VALIDATION		TITLE: Inquadramento di dettaglio dei singoli lotti su mappa catastale													
UTILIZATION SCOPE: Basic Design		CLIENT CODE <table border="1"> <tr> <td>IMP</td> <td>GROUP</td> <td>DOC</td> <td>PROGRESSIVE</td> <td>REVISION</td> </tr> <tr> <td colspan="2">FOM.ENG.TAV</td> <td colspan="2">008</td> <td>00</td> </tr> </table>				IMP	GROUP	DOC	PROGRESSIVE	REVISION	FOM.ENG.TAV		008		00
IMP	GROUP	DOC	PROGRESSIVE	REVISION											
FOM.ENG.TAV		008		00											

This document is property of Foggia Solar S.r.l. It is strictly forbidden to reproduce this document, in whole or in part, and to provide to others any related information without the previous written consent by Foggia Solar S.r.l.