
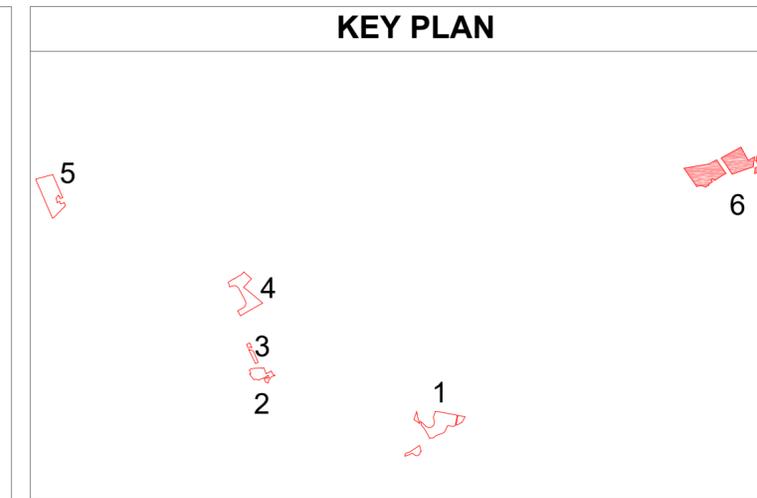


# INQUADRAMENTO DI DETTAGLIO SU MAPPA CATASTALE - LOTTO 6

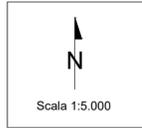


### LEGENDA

— Area di impianto

---

### ELENCO DELLE PARTICELLE INTERESSATE DALL'INTERVENTO

COMUNE DI ZAPPONETA  
 Area di impianto  
 Foglio 141 pa.lle 733,734,735,736,89,701,727,728,729,730,707,708,709,710,711,731,732,737,738,739,704,705,706,740

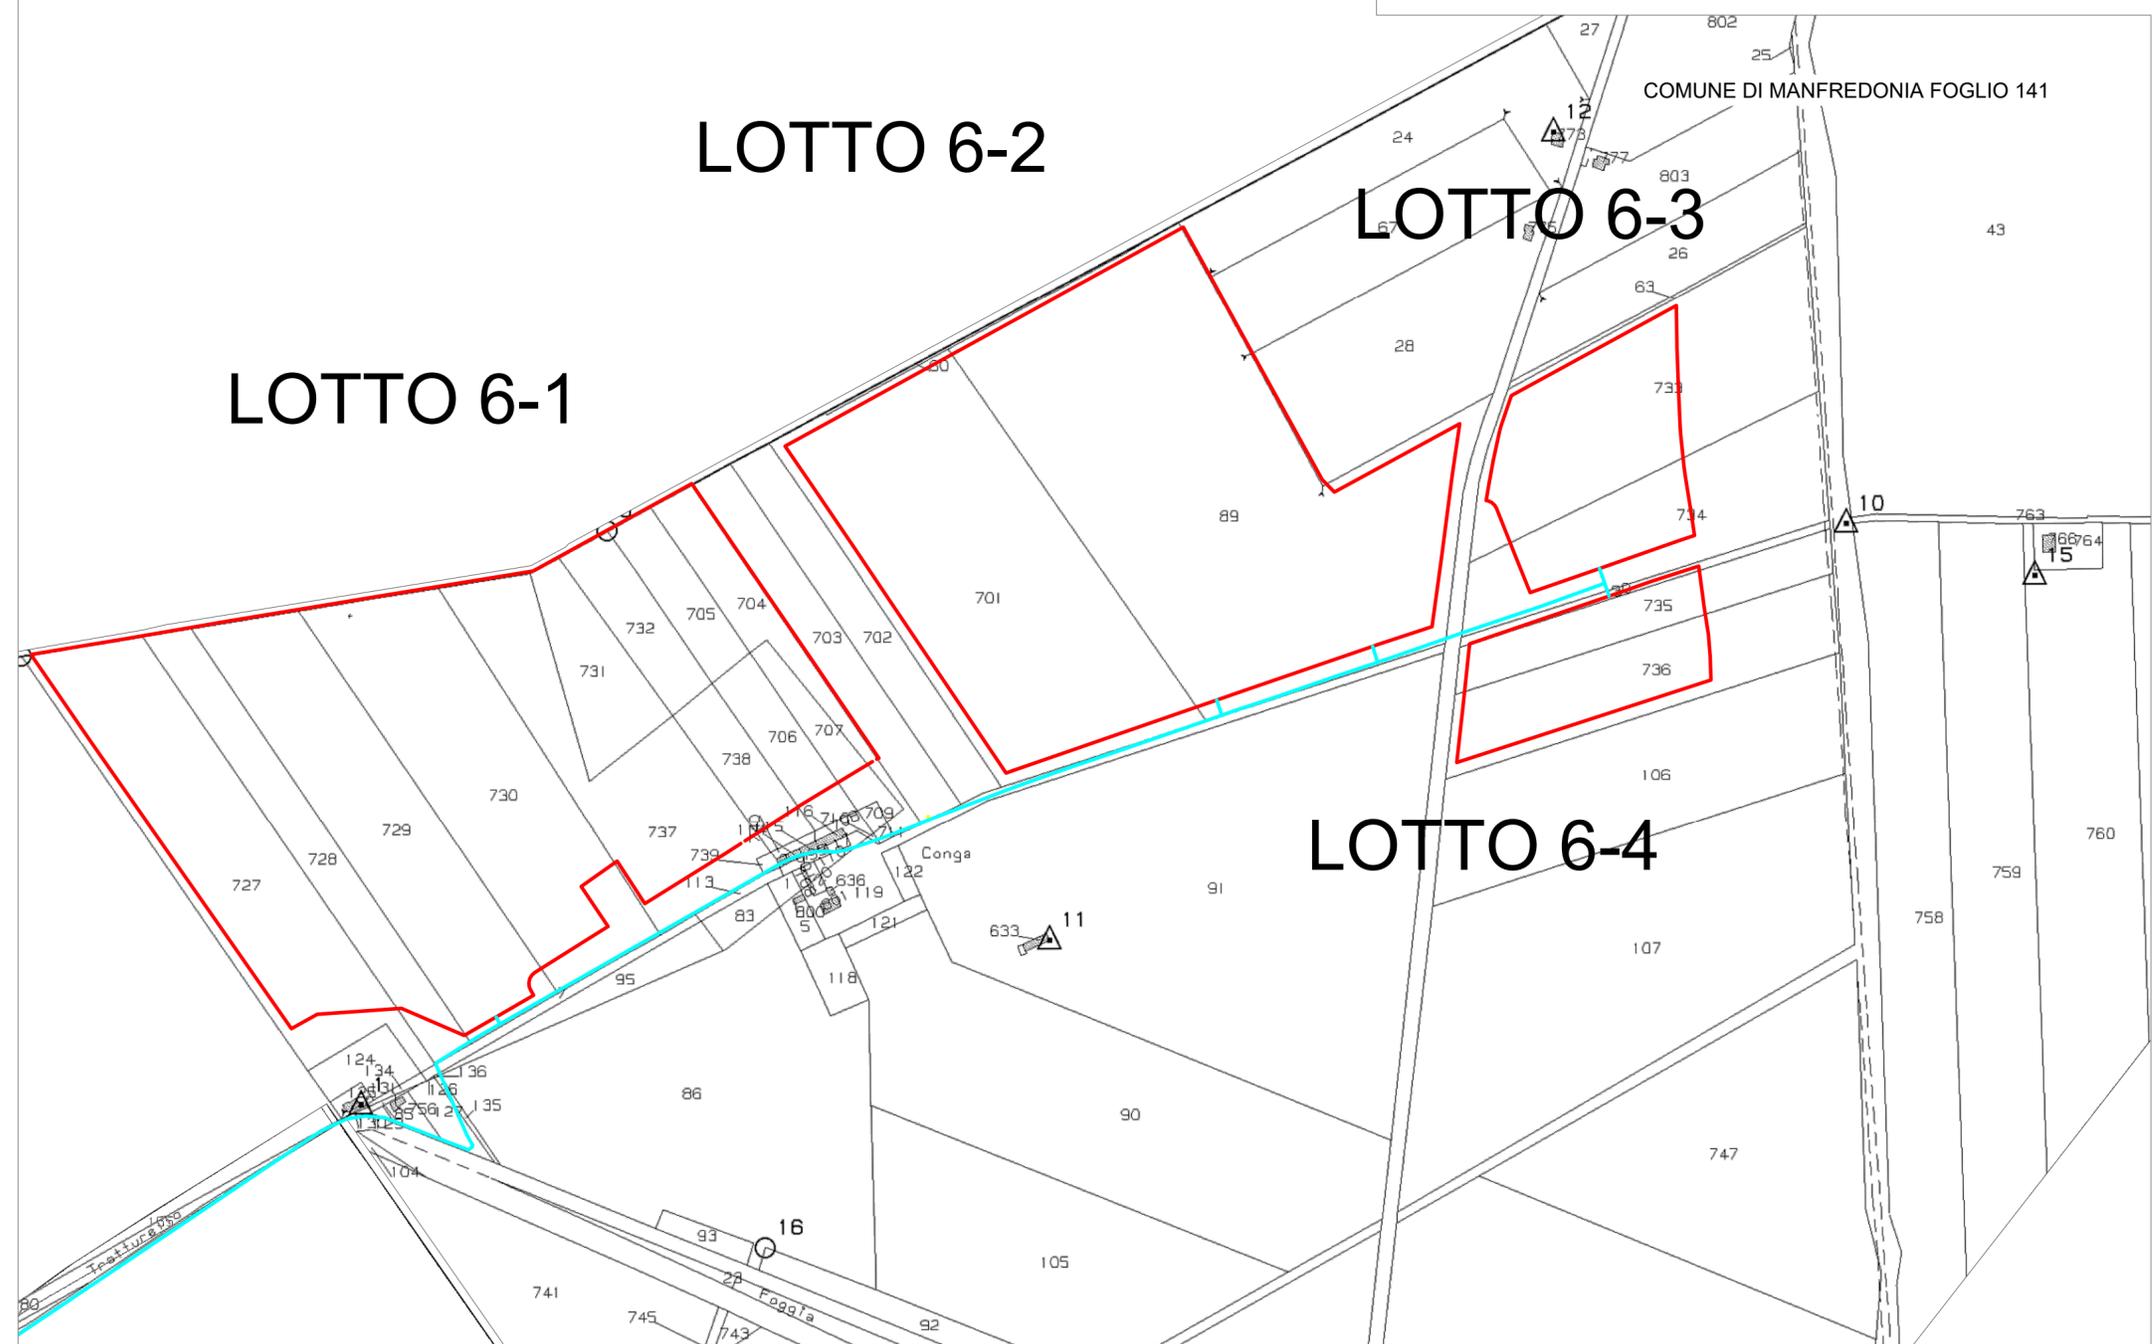

00	07/02/2023	Emissione Definitiva	F.Perugno	L.Spaccino	V.Bretti
REV.	DATE	DESCRIPTION	PREPARED	CHECKED	APPROVED
		<b>PROJECT:</b> Progetto di un impianto agrivoltaico della potenza complessiva di 103.314,00 kWp e relative opere di connessione alla rete, da realizzarsi nei Comuni di Foggia, Manfredonia (FG) e Zapponeta (FG)			
<b>CLIENT'S LOGO</b> Foggia Solar 2 S.r.l.		<b>FILE NAME:</b> FOM.ENG.TAV.008.00 INQUADRAMENTO DI DETTAGLIO DEI SINGOLI LOTTI SU MAPPA CATASTALE.DWG			
<b>CLASSIFICATION:</b> Company		<b>FORMAT:</b> A2	<b>SCALE:</b> 1:5.000	<b>PLOT SCALE:</b> 1:1	<b>SHEET:</b> 6 di / of 6
<b>TITLE:</b> Inquadramento di dettaglio dei singoli lotti su mappa catastale					
<b>CLIENT VALIDATION</b>					
VALIDATED BY:	UTILIZATION SCOPE:		CLIENT CODE		
VERIFIED BY:	Basic Design		IMP	GROUP	DOC
COLLABORATORS:	FOM.ENG.TAV		008	008	00

This document is property of Foggia Solar S.r.l. It is strictly forbidden to reproduce this document, in whole or in part, and to provide to others any related information without the previous written consent by Foggia Solar S.r.l.