


LEGENDA:

- cavidotto sottomarino
 - cavidotto terrestre
 - stazione utente
 - area di interesse
 - ◆ sottostazione offshore
-
- Aerodromes
 - ▲ Visual holding gates: an entry clearance shall be requested before proceeding
 - ▲ VFR routes and VRP
 - ▲ ATC discretion VFR routes and VRP.
 - FIR
 - TMA
 - CTA
 - CTR
 - ATZ
 - VFR Sectors
 - ▨ P/R/D Areas
 - Dropping zones (see ENR 5.5.1)
 - Aerobatic areas (see ENR 5.5.2)
 - Military firing areas (see ENR 5.2.1)
 - Environment protected areas (see ENR 5.6)
 - ▨ Aeroclub activity and Aerial work areas (see ENR 5.5.3)
 - Ultra light machine activity ULM/VDS (see ENR 5.5.4)

D/P/R AREAS VERTICAL LIMITS

D 13	FL 75
	SFC

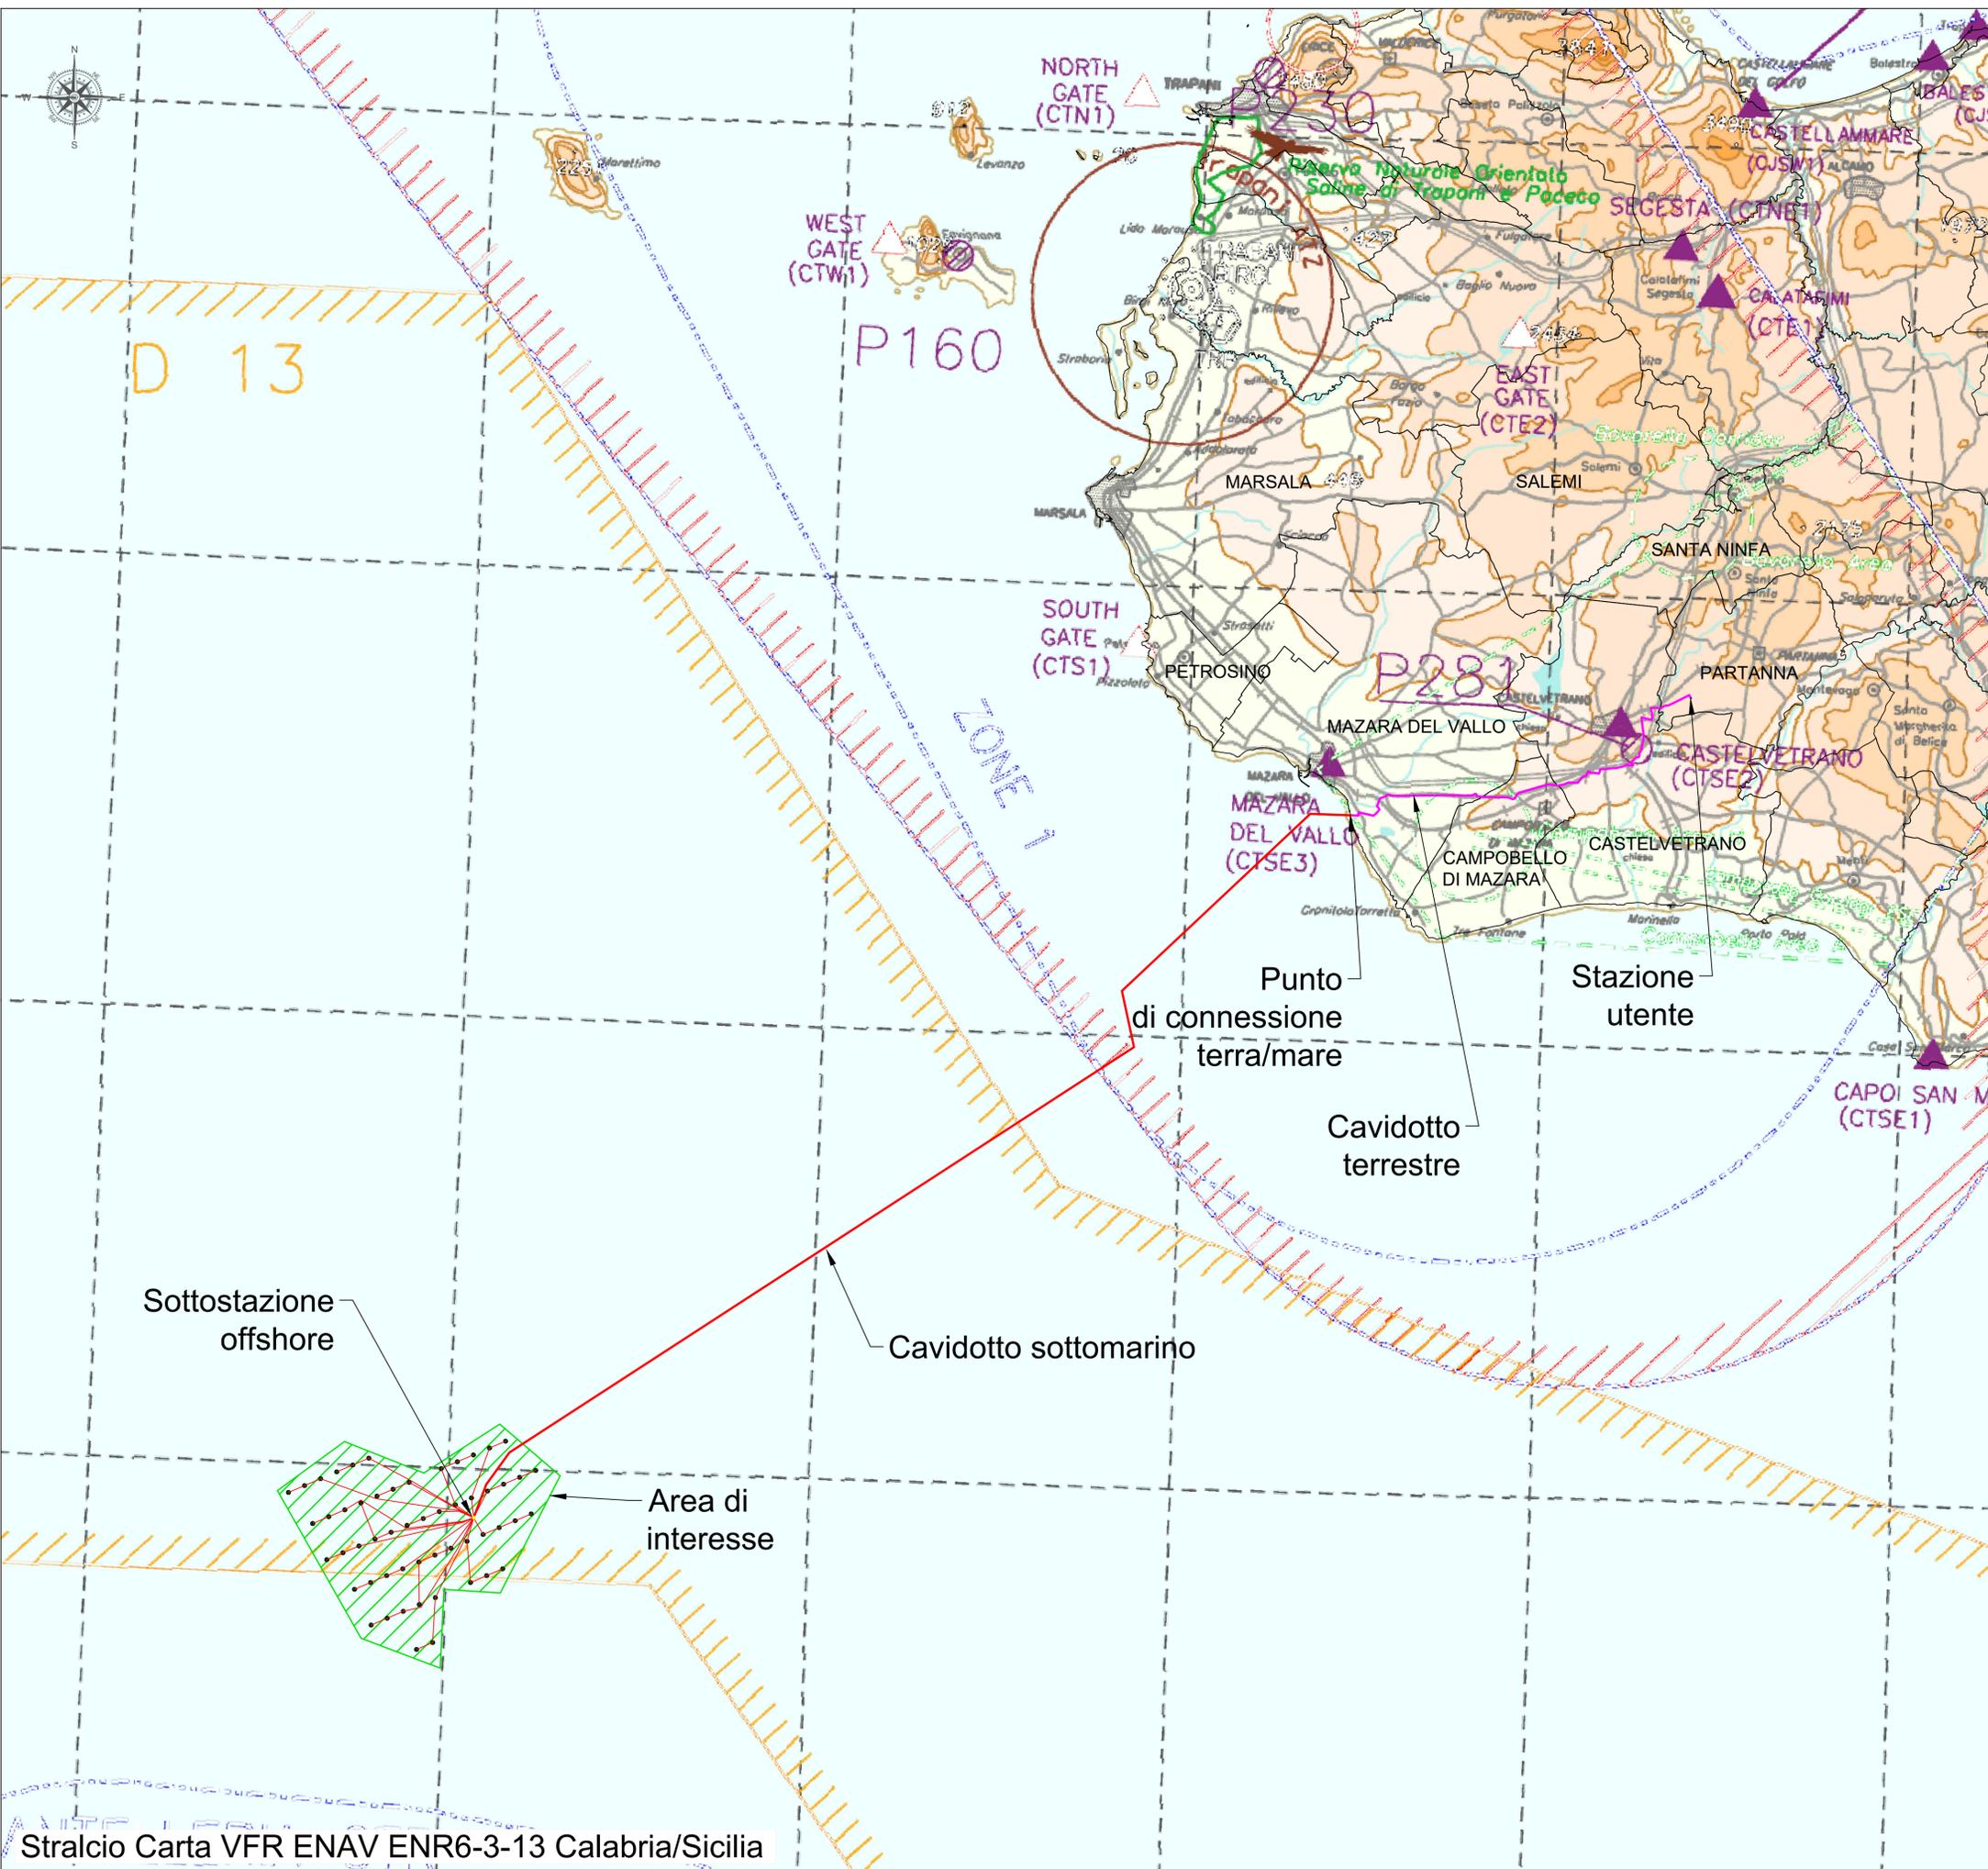

PROPRONENTE
Regolo Rinnovabili
 Largo Augusto, 3
 20122 Milano

PROGETTAZIONE
 Tecnoconsult
 Via Enaudi, 20C
 61032 Fano (PS) ITALY
 Phone: +39 0721 855856 - fax: +39 0721 855370
 www.tecnoconsult.it - tecnoconsult@tecnoconsult.it

Progettista:
 Ing. Paolo Pierangeli

BayWa re.

N° COMMESSA
 Mazara del Vallo 3
 PROGETTO PER LA REALIZZAZIONE DI UNA CENTRALE EOLICA OFFSHORE E OPERE DI CONNESSIONE A TERRA IN PROVINCIA DI TRAPANI
 POTENZA INSTALLATA: 810 MW
 PROGETTO PRELIMINARE

ELABORATO
 INQUADRAMENTO SU CARTA ENAV

ELABORATO CODICE ELABORATO
Tav.03

SCALA: 1:200000
 FORMATO: A1

00	28/02/2023	PRIMA EMISSIONE	TECNOCONSULT	REGOLO RINNOVABILI	REGOLO RINNOVABILI
REV1	DATA	DESCRIZIONE REVISIONE	REDDATO	VERIFICA	APPROVAZIONE

Copyright - Tutti i diritti sono riservati a norma di legge