




Vista dall'alto - Scala 1:50

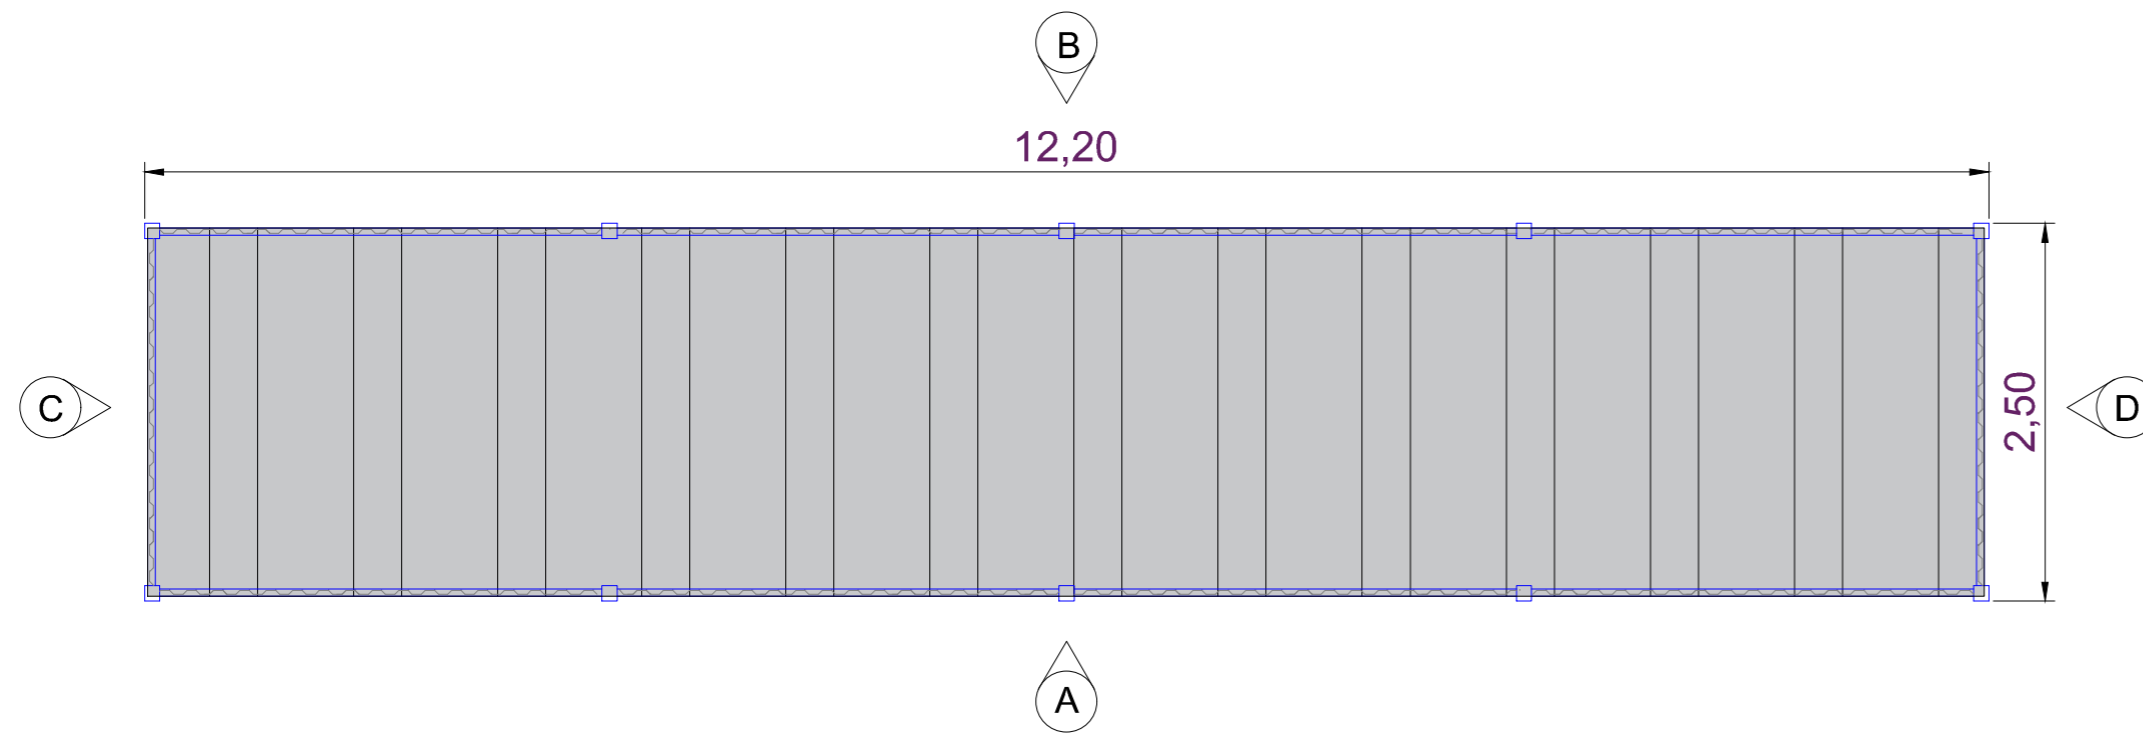


Vista A - Scala 1:50

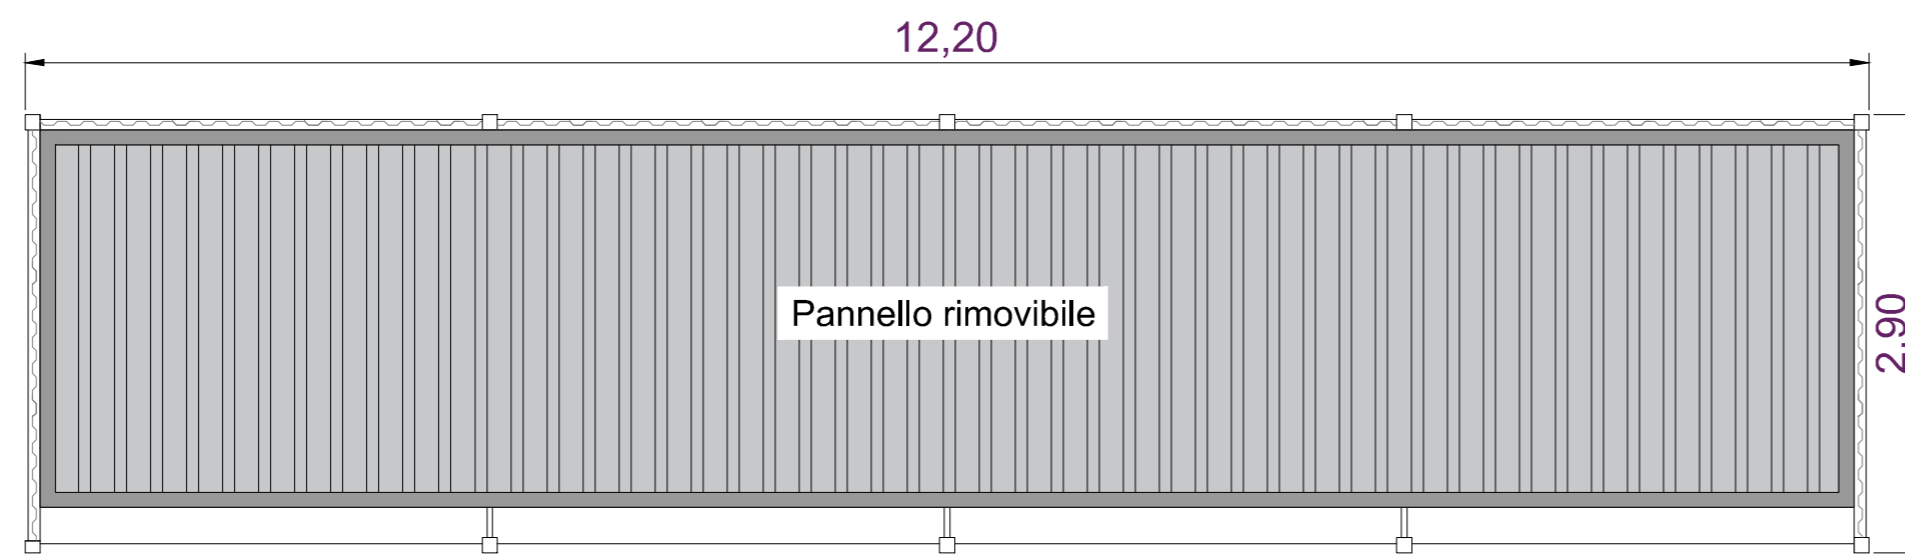


Vista B - Scala 1:50

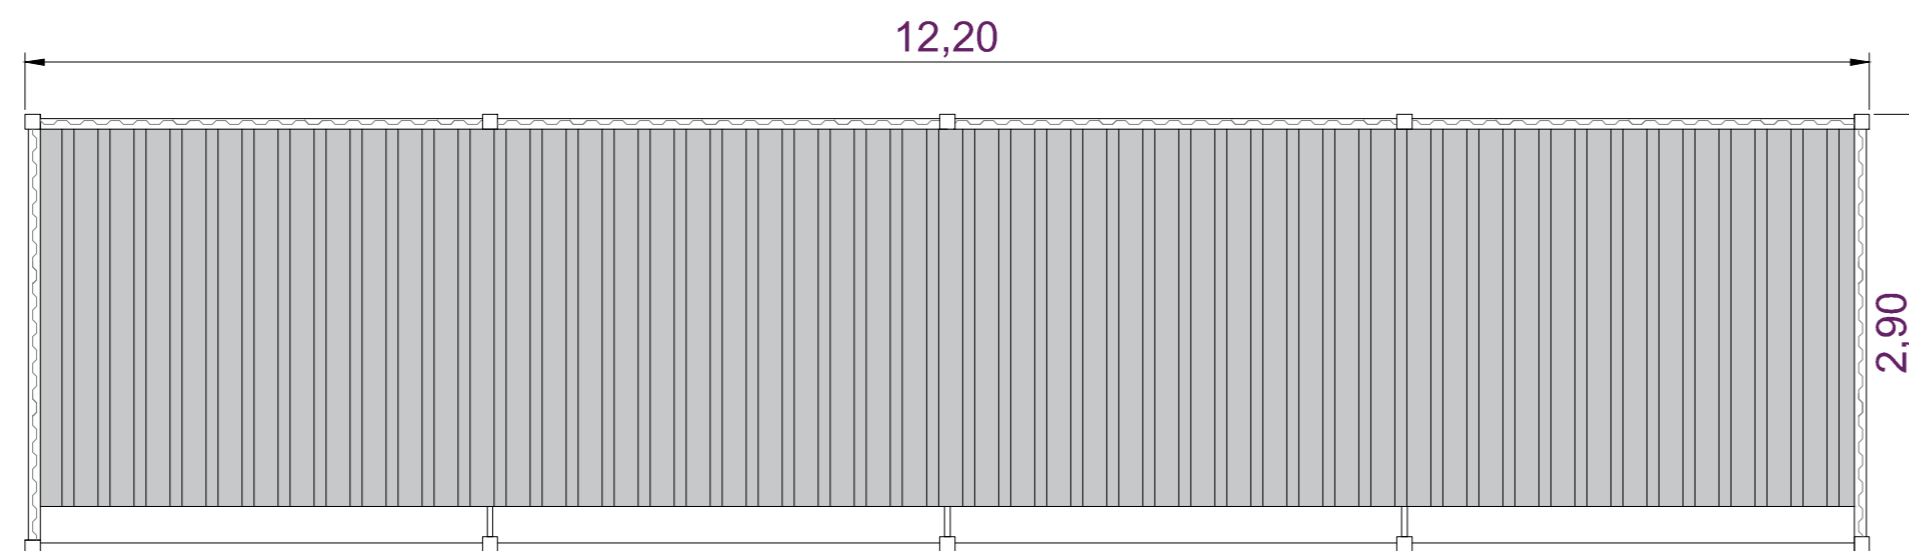

Vista C - Scala 1:50

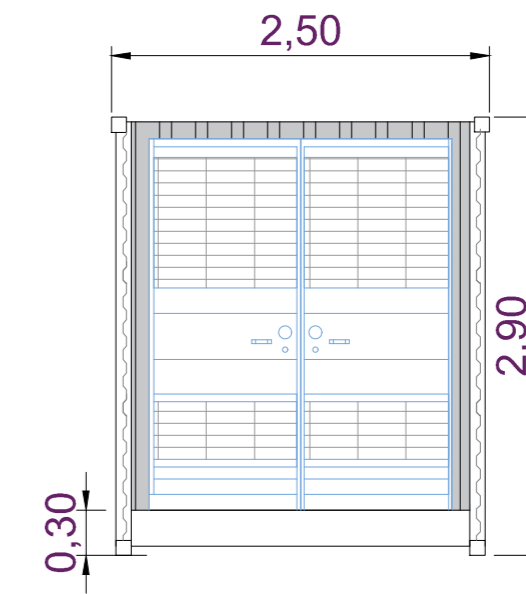

Vista D - Scala 1:50

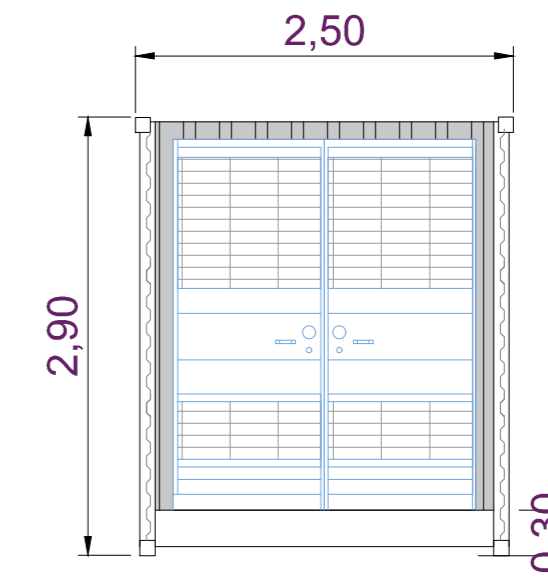

COMMITTENTE  
ENGIE GRILLO SRL

STUDIO DI PROGETTAZIONE  
Ing Daniele Cavallo  
Via C. del Croix, 55 - 72022 - Latiano (BR)



REV.	DATE	DESCRIPTION	BY	CHD	PL	APP.
0	Gen-23	EMESSO PER ITER AUTORIZZATIVO	CS	DC	PL	

REVISIONS

<b>Impianto Agrivoltaico integrato innovativo denominato "Grillo" avente potenza d'impianto di 53,97 MW (45MW in immissione) con annesso SdA della potenza di 10MW e 80MWh di capacità di accumulo e relative opere connesse Comuni di Mazara del Vallo e Marsala (TP)</b>		APPROVED FOR CONSTRUCTION
DWG. REV.	DATE	
SIGNATURE		
ORDER N°		

<b>PROGETTO DEFINITIVO IMPIANTO DI STORAGE</b>		SUPPLIER
		CONTRACT N°
OBJECT: <b>TAV.06</b>		SUBPROJECT CODE:
<b>Tipico BESS - (Battery Energy Storage System) - Impianto di Storage</b>		THIS DWG. SUPERSEDED BY
		SCALE
		THIS DWG. SUPERSEDES
		1:50

THIS DRAWING IS THE PROPERTY OF ENGIE GRILLO SRL AND IS LENT WITH-OUT CONSIDERATION OTHER THAN THE BORROWER'S AGREEMENT THAT IT SHALL NOT BE REPRODUCED COPIED LENT OR DISPOSED OF DIRECTLY OR INDIRECTLY. NOR USED FOR ANY PURPOSE OTHER THAN THAT FOR WHICH IT IS SPECIFICALLY FURNISHED THE APPARATUS SHOWN IN THE DRAWING IS COVERED BY PATENTS.		FWI DWG N°	REV.
CAD FILE NAME:		SHEET	OF