


# LIVELLETTE

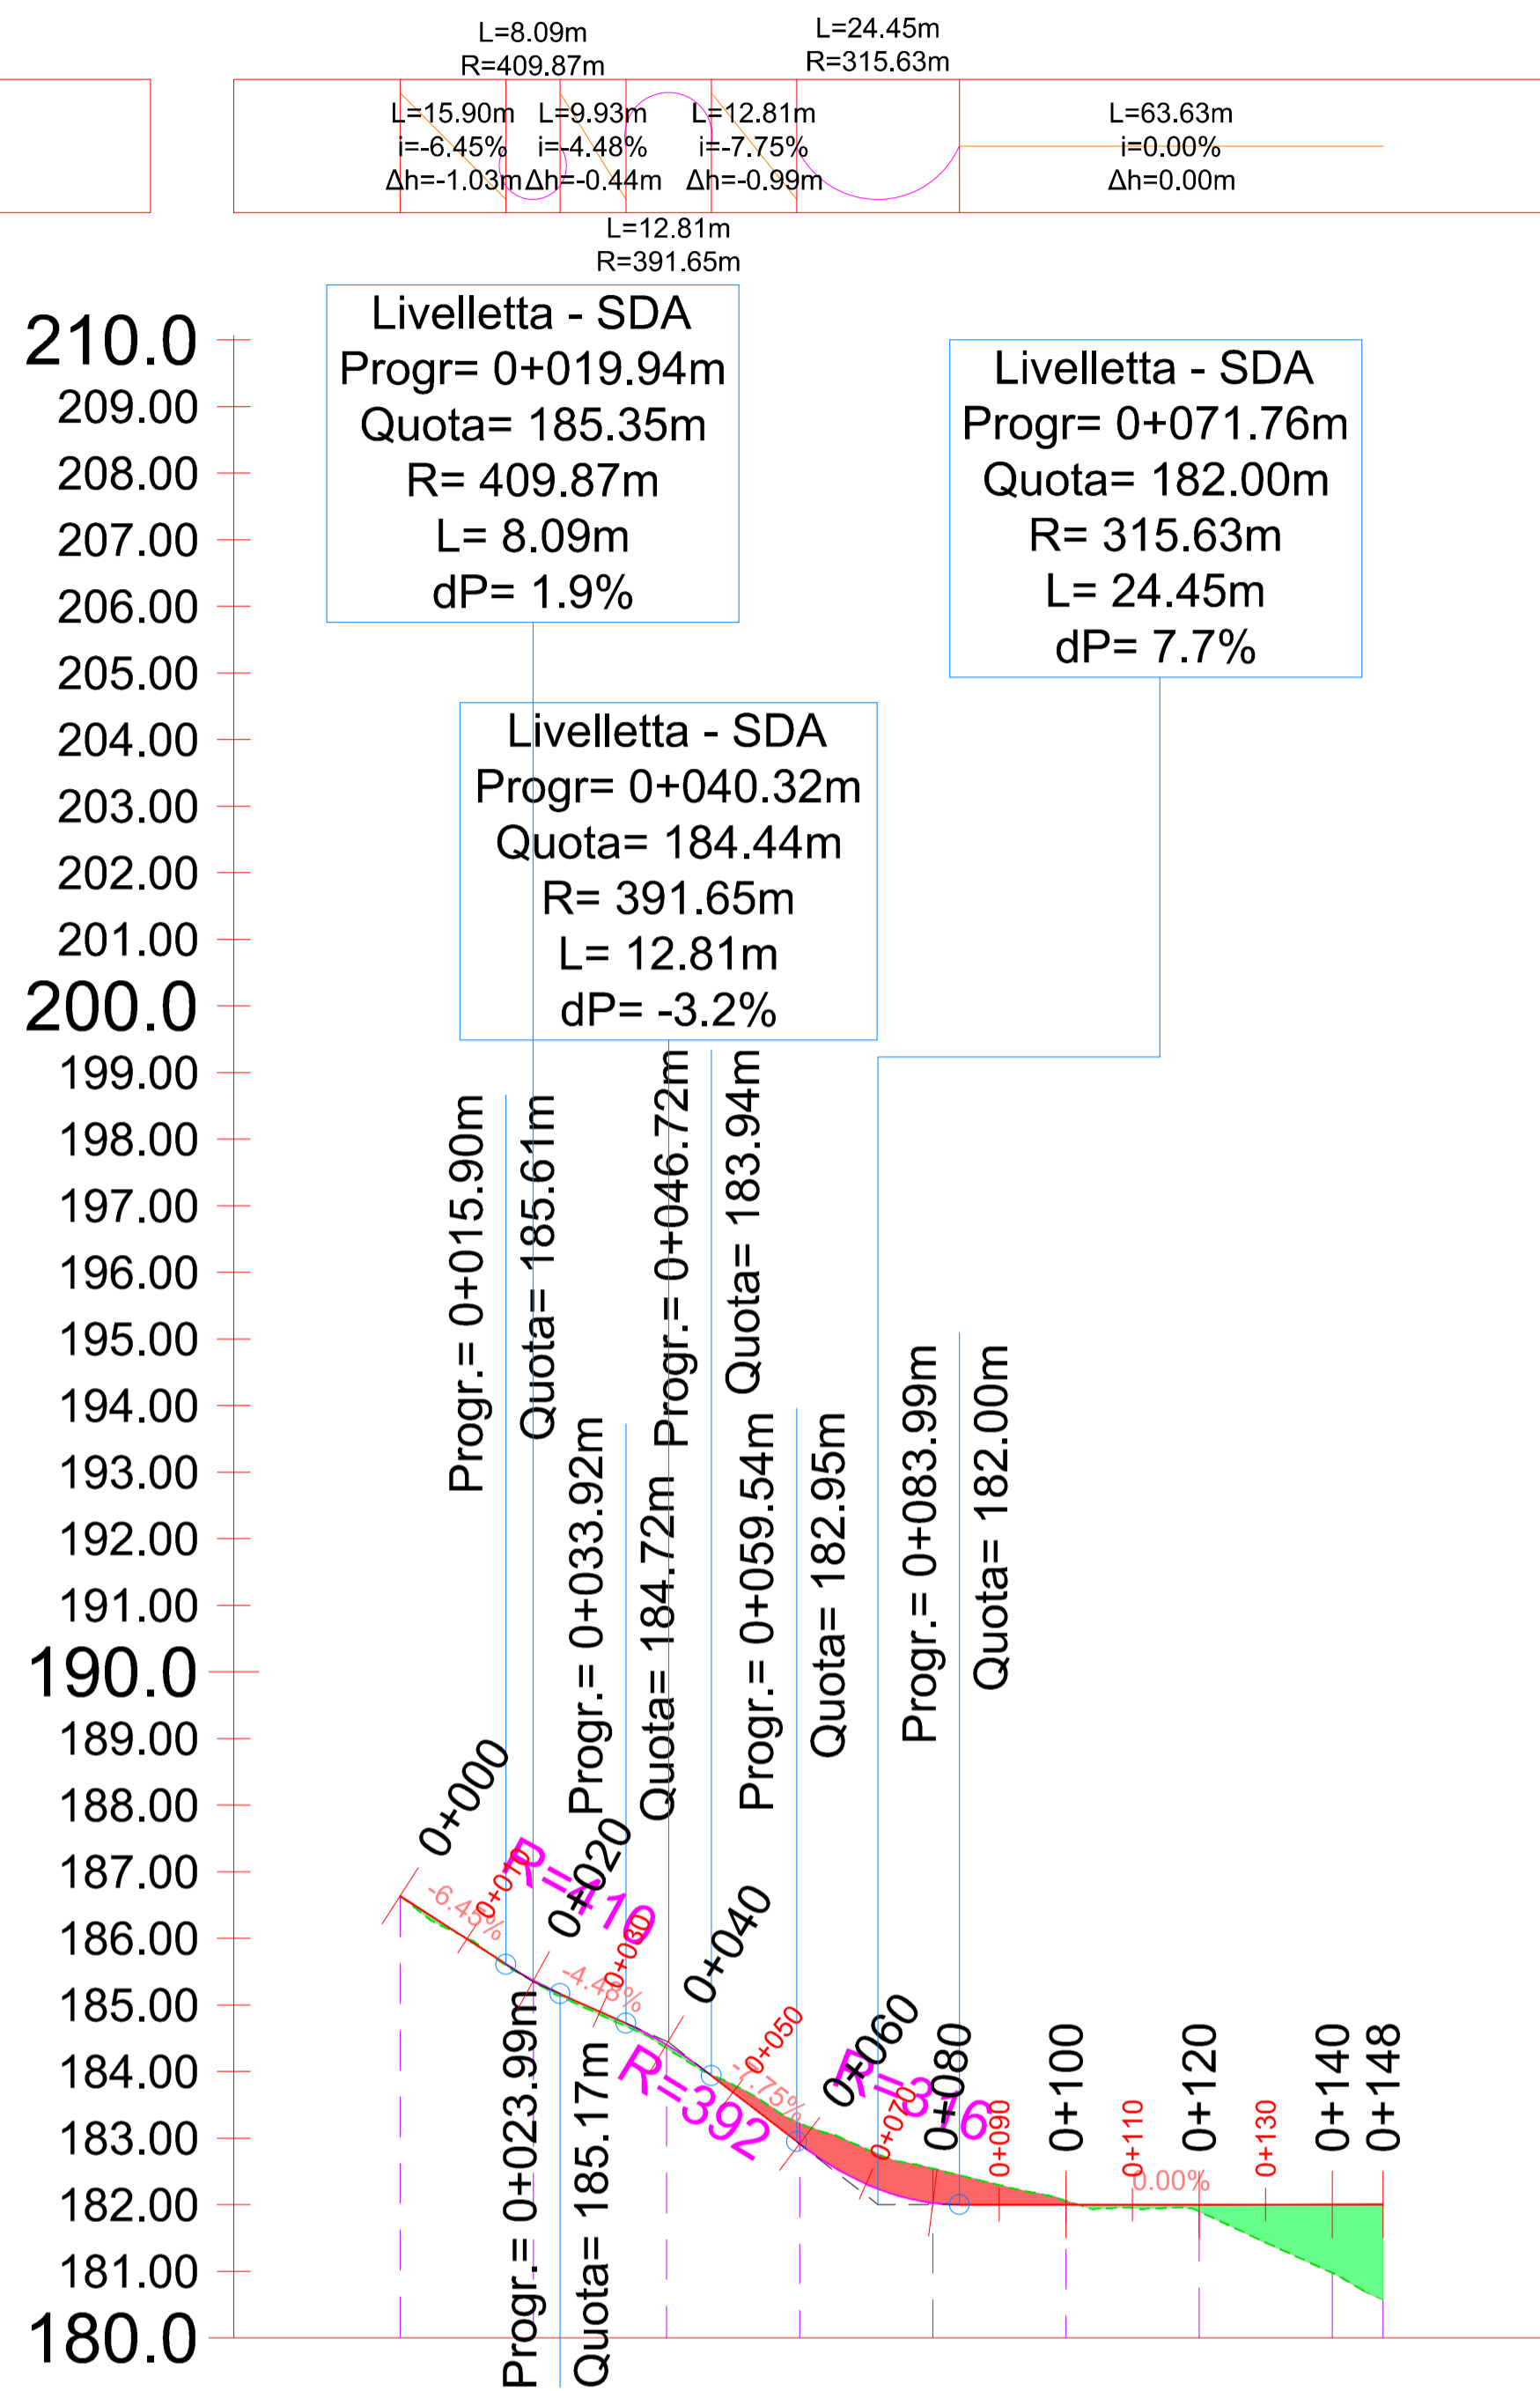

Profilo: SDA  
 Scala : 1000:100  
 Q.Rif. : 180.00

NUMERO SEZIONE	1	2	3	4	5	6	7	8	9
DISTANZE PROGRESSIVE	0+000,00	0+020,00	0+040,00	0+060,00	0+080,00	0+100,00	0+120,00	0+140,00	0+147,62
DISTANZE PARZIALI		20,00	20,00	20,00	20,00	20,00	20,00	20,00	7,62
QUOTE PROGETTO	186,67	185,36	184,40	182,91	182,03	182,00	182,00	182,00	182,00
QUOTE TERRENO	186,67	183,35	184,35	183,22	182,54	182,06	181,80	180,97	180,57
ANDAMENTO PLANIMETRICO	[Diagram showing planimetric alignment]								
ETTOMETRICHE	[Diagram showing cumulative lengths]								
DIFFERENZA QUOTE	0,01	0,05	-0,11	-0,59	-0,06	0,10	1,03		

COMMITTENTE <b>ENGIE GRILLO SRL</b>		STUDIO DI PROGETTAZIONE Ing Daniele Cavallo Via C. del Croix, 55 - 72022 - Latiano (BR)	
0	Gen-23	EMESSO PER ITER AUTORIZZATIVO	CS DC PL
REV.	DATE	DESCRIPTION	BY CHD APP.
REVISIONS			
Impianto Agrivoltatico integrato innovativo denominato "Grillo" avente potenza d'impianto di 53,97 MW (45MW in immissione) con annesso SdA della potenza di 10MW e 80MWh di capacità di accumulo e relative opere connesse Comuni di Mazara del Vallo e Marsala (TP)		APPROVED FOR CONSTRUCTION DWG. REV. DATE SIGNATURE ORDER N° SUPPLIER CONTRACT N°	
<b>PROGETTO DEFINITIVO STAZIONE UTENTE</b>		SUBPROJECT CODE:	
OBJECT: <b>TAV.10b</b> <b>Studio plano-altimetrico - Impianto di storage - Profilo</b>		THIS DWG. SUPERSEDED BY	SCALE 1:1000
<small>THIS DRAWING IS THE PROPERTY OF ENGIE GRILLO SRL AND IS LENT WITH-OUT CONSIDERATION OTHER THAN THE BORROWER'S AGREEMENT THAT IT SHALL NOT BE REPRODUCED COPIED LENT OR DISPOSED OF DIRECTLY OR INDIRECTLY, NOR USED FOR ANY PURPOSE OTHER THAN THAT FOR WHICH IT IS SPECIFICALLY FURNISHED. THE APPARATUS SHOWN IN THE DRAWING IS COVERED BY PATENTS.</small>		FWI DWG N°	REV.
CAD FILE NAME:		SHEET OF	A1