




Particolare illuminazione stradale h=10m - Scala 1:50

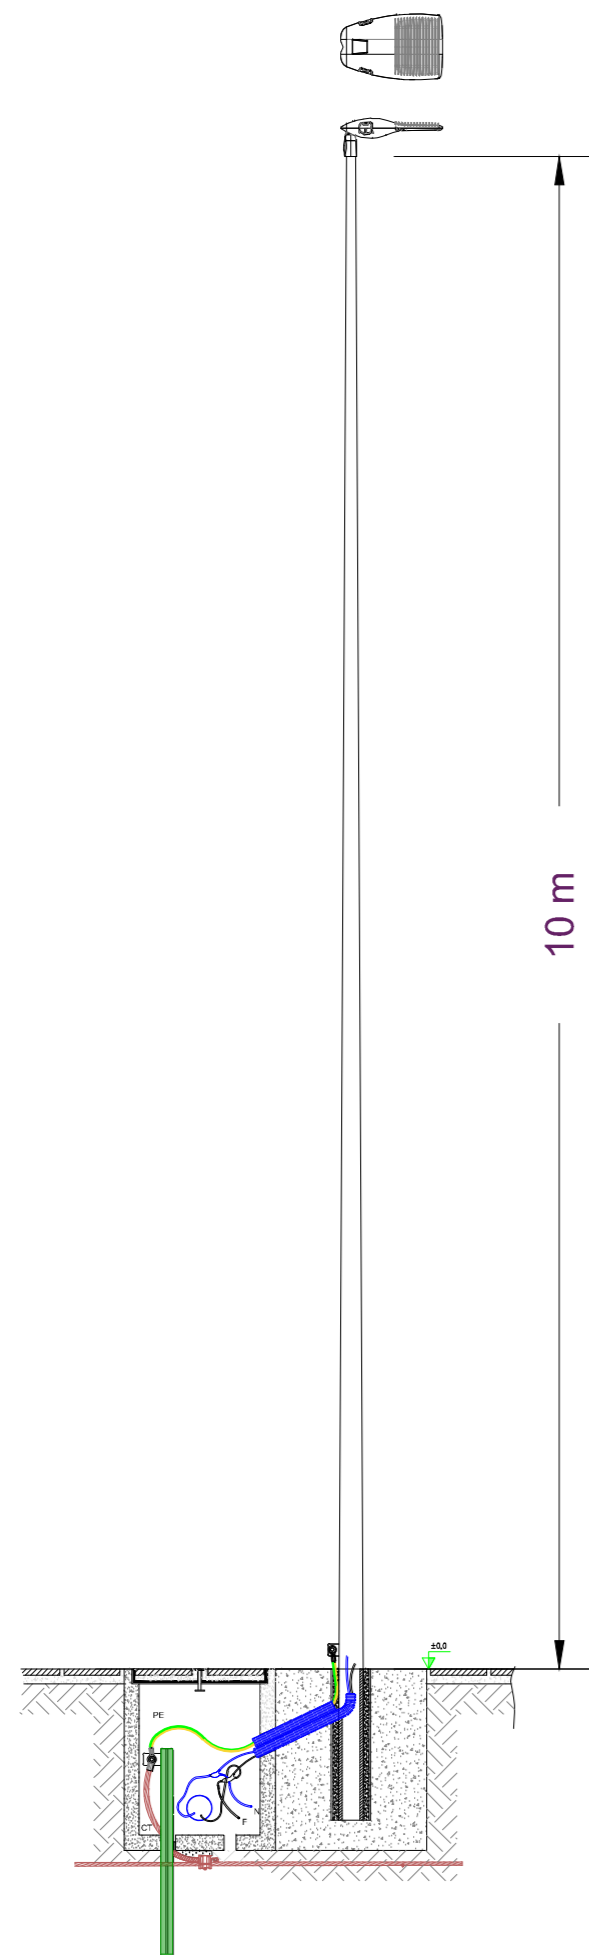

Particolare pozzetto illuminazione stradale h=10m - scala 1:10

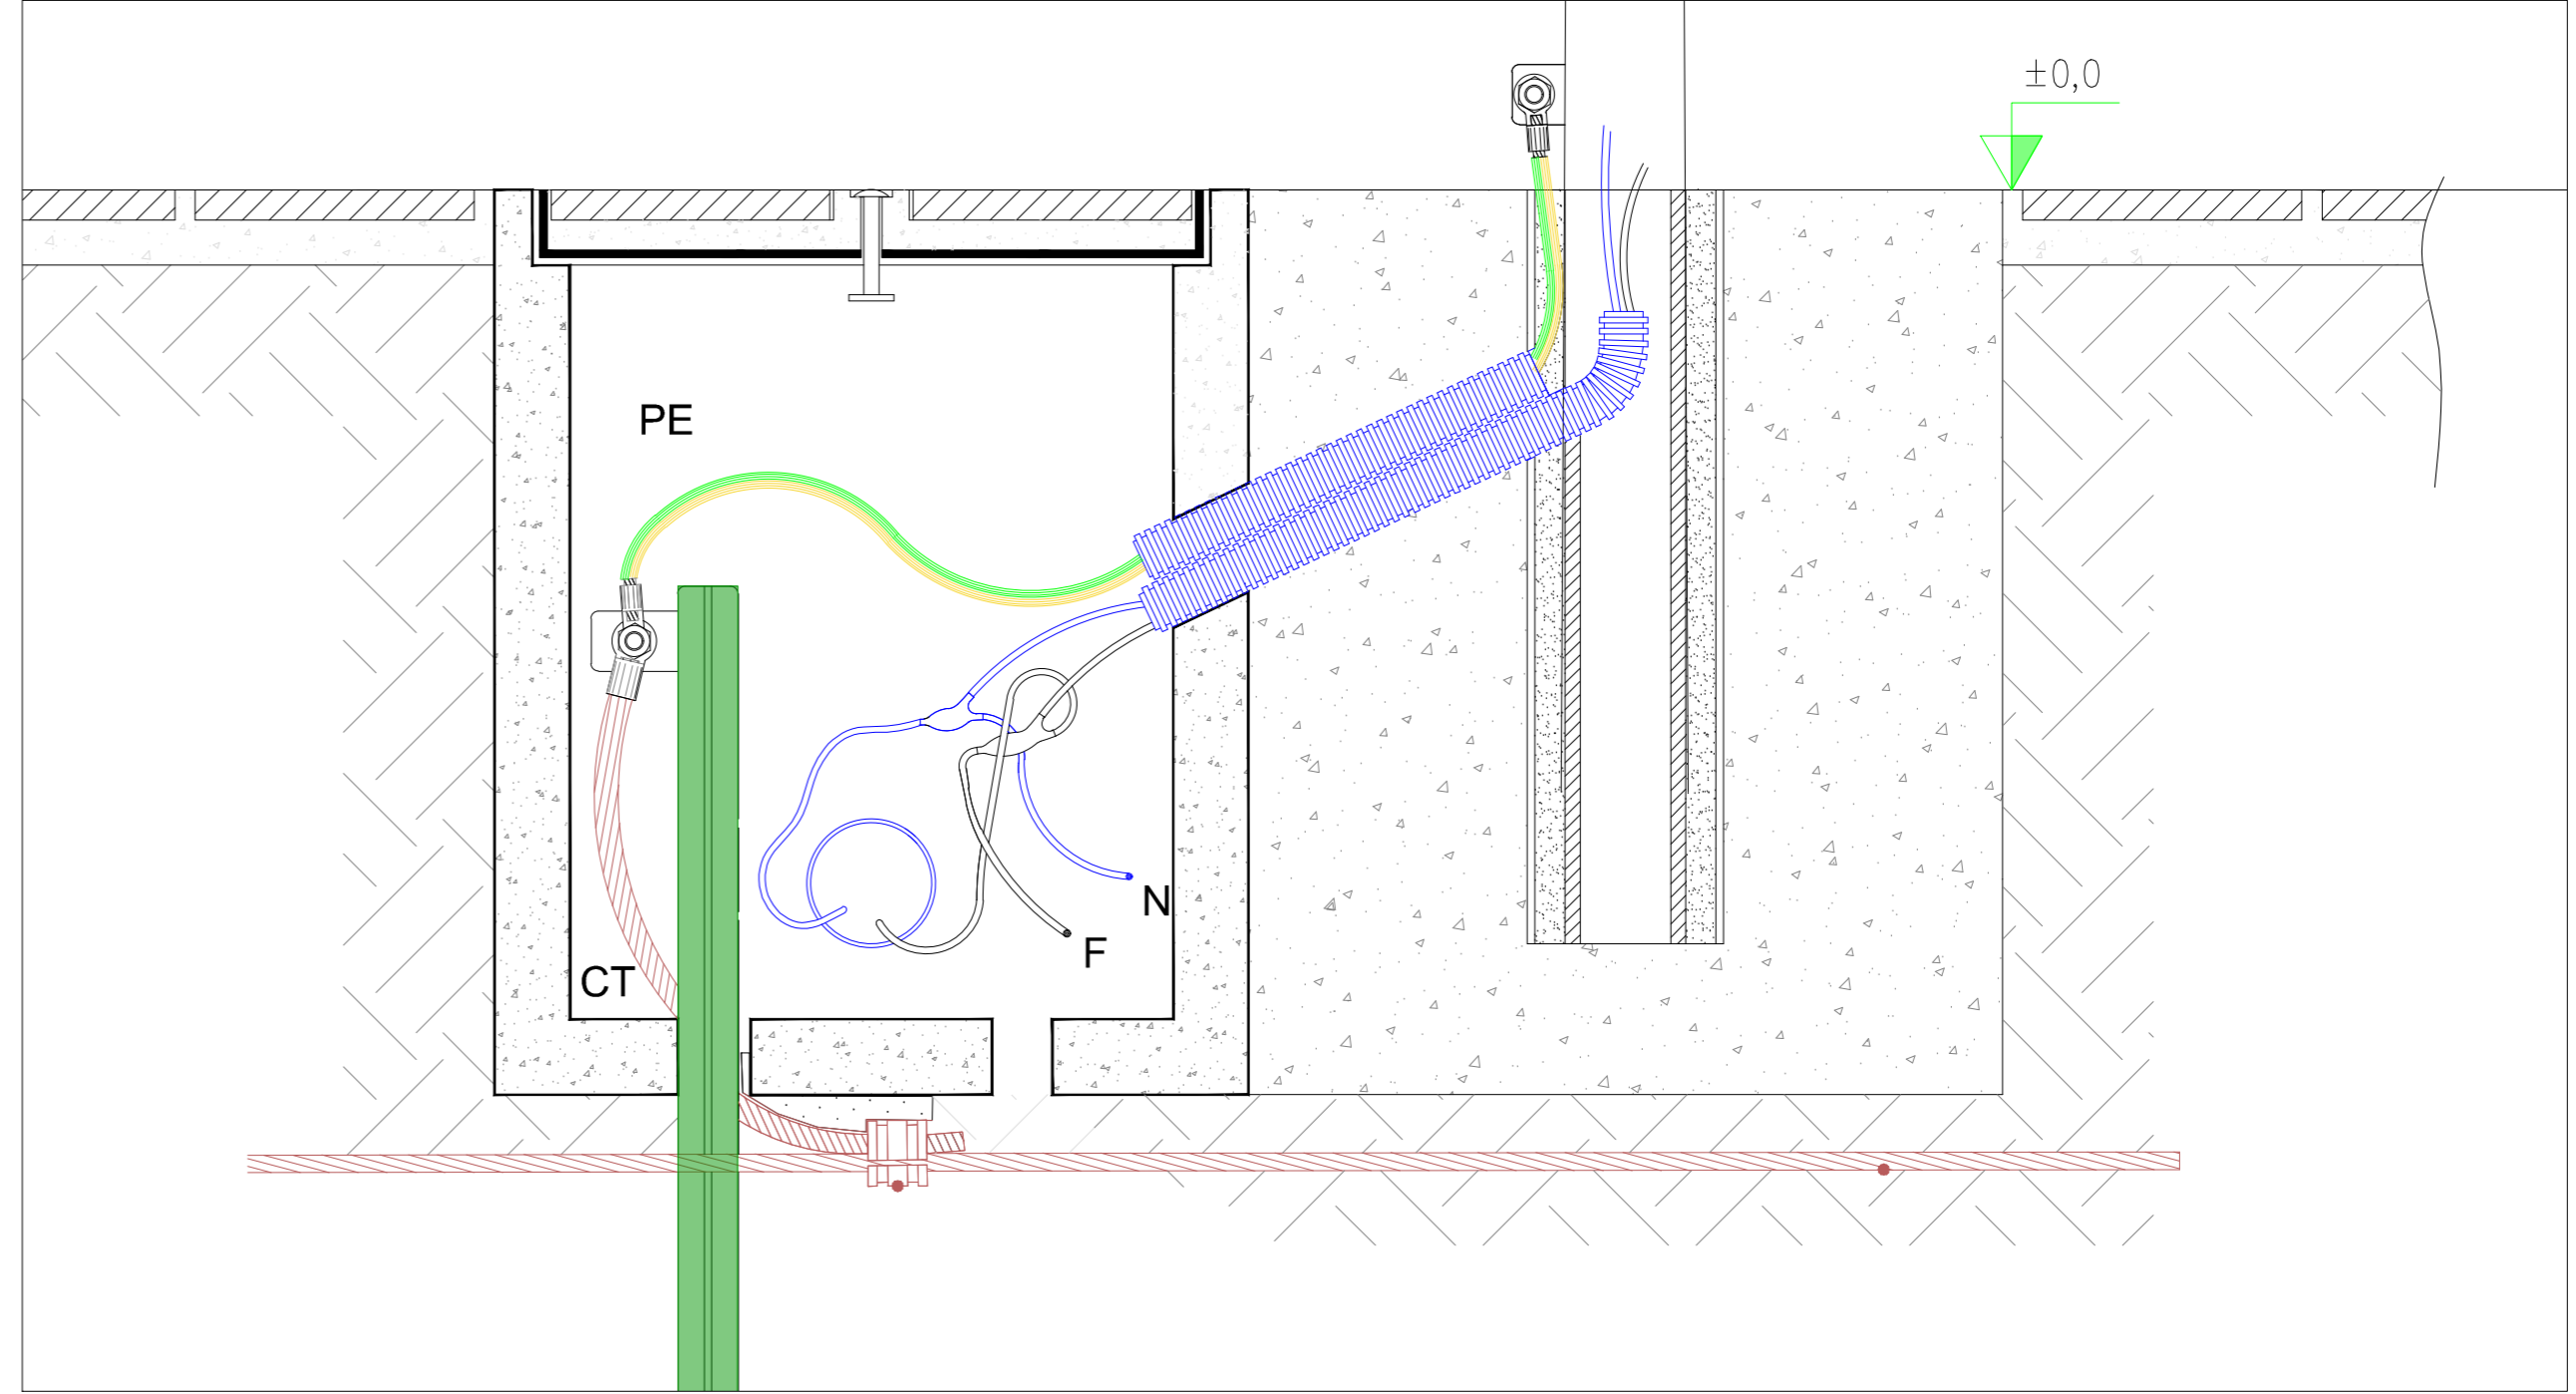

Particolare proiettore a led illuminazione h=10m - Scala 1:10

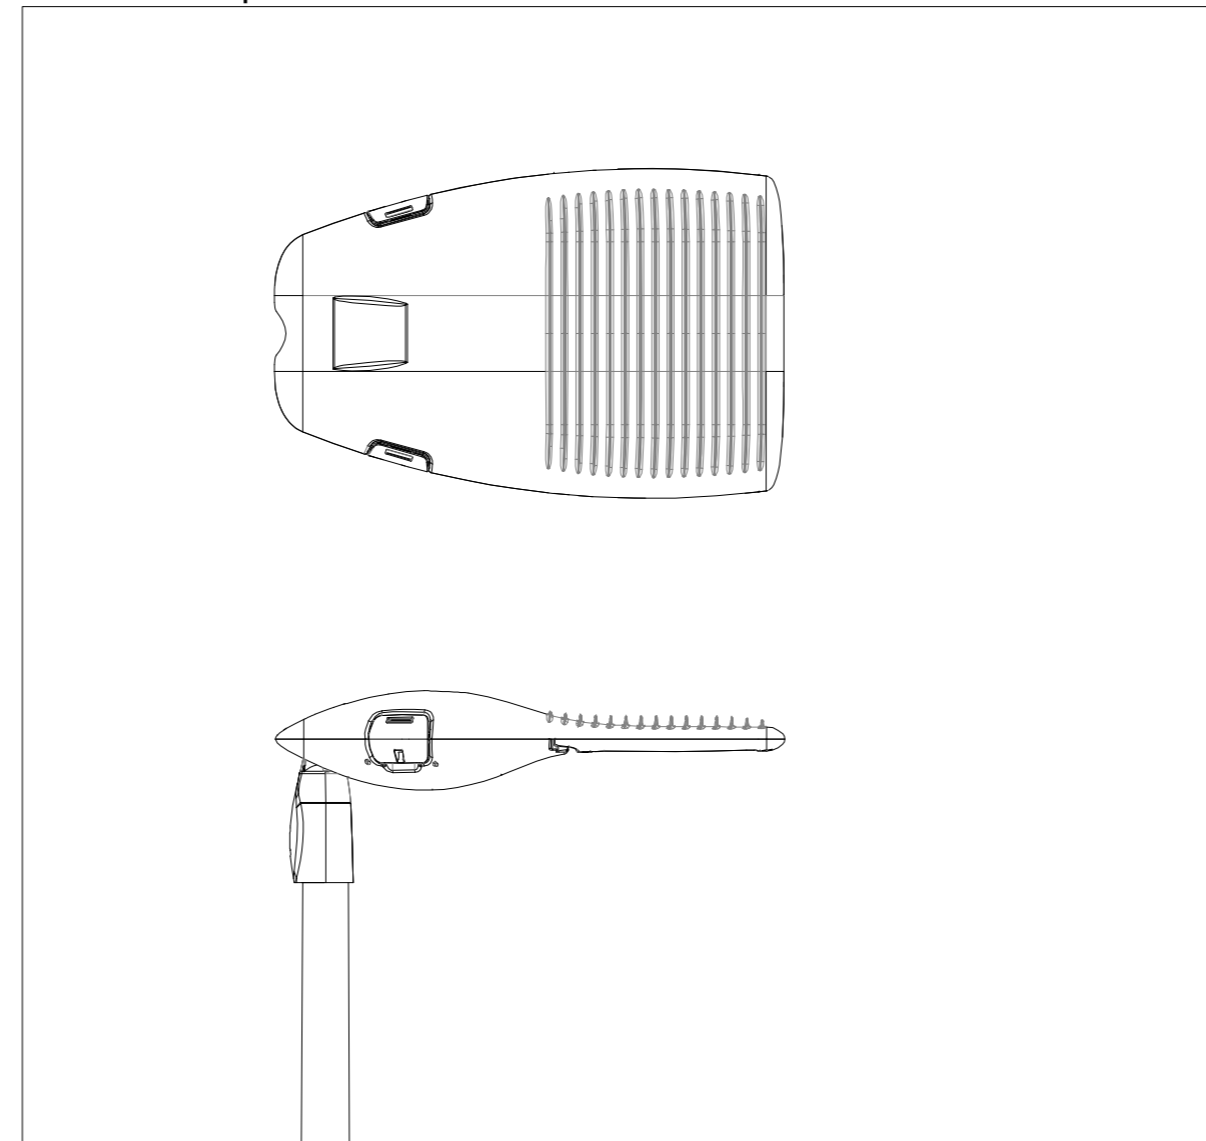

COMMITTENTE
ENGIE GRILLO SRL

STUDIO DI PROGETTAZIONE
Ing Daniele Cavallo
Via C. del Croix, 55 - 72022 - Latiano (BR)



REV.	DATE	DESCRIPTION	BY	CHD	PL
0	Gen-23	EMESSO PER ITER AUTORIZZATIVO	CS	DC	PL

REVISIONS

Impianto Agrivoltaico integrato innovativo denominato "Grillo" avente potenza d'impianto di 53,97 MW (45MW in immissione) con annesso SdA della potenza di 10MW e 80MWh di capacità di accumulo e relative opere connesse Comuni di Mazara del Vallo e Marsala (TP)

APPROVED FOR CONSTRUCTION

PROGETTO DEFINITIVO IMPIANTO DI STORAGE

OBJECT:
TAV.12a
Particolari costruttivi - Dettaglio illuminazione

DWG. REV. DATE

SIGNATURE

ORDER N°

SUPPLIER

CONTRACT N°

SUBPROJECT CODE:

THIS DWG. SUPERSEDED BY SCALE

THIS DWG. SUPERSEDES Varie

FWI DWG N° REV.

SHEET OF

CAD FILE NAME:

A2

THIS DRAWING IS THE PROPERTY OF ENGIE GRILLO SRL AND IS LENT WITH-OUT CONSIDERATION OTHER THAN THE BORROWER'S AGREEMENT THAT IT SHALL NOT BE REPRODUCED COPIED LENT OR DISPOSED OF DIRECTLY OR INDIRECTLY. NOR USED FOR ANY PURPOSE OTHER THAN THAT FOR WHICH IT IS SPECIFICALLY FURNISHED THE APPARATUS SHOWN IN THE DRAWING IS COVERED BY PATENTS.