


Dettaglio recinzione - Scala 1:20

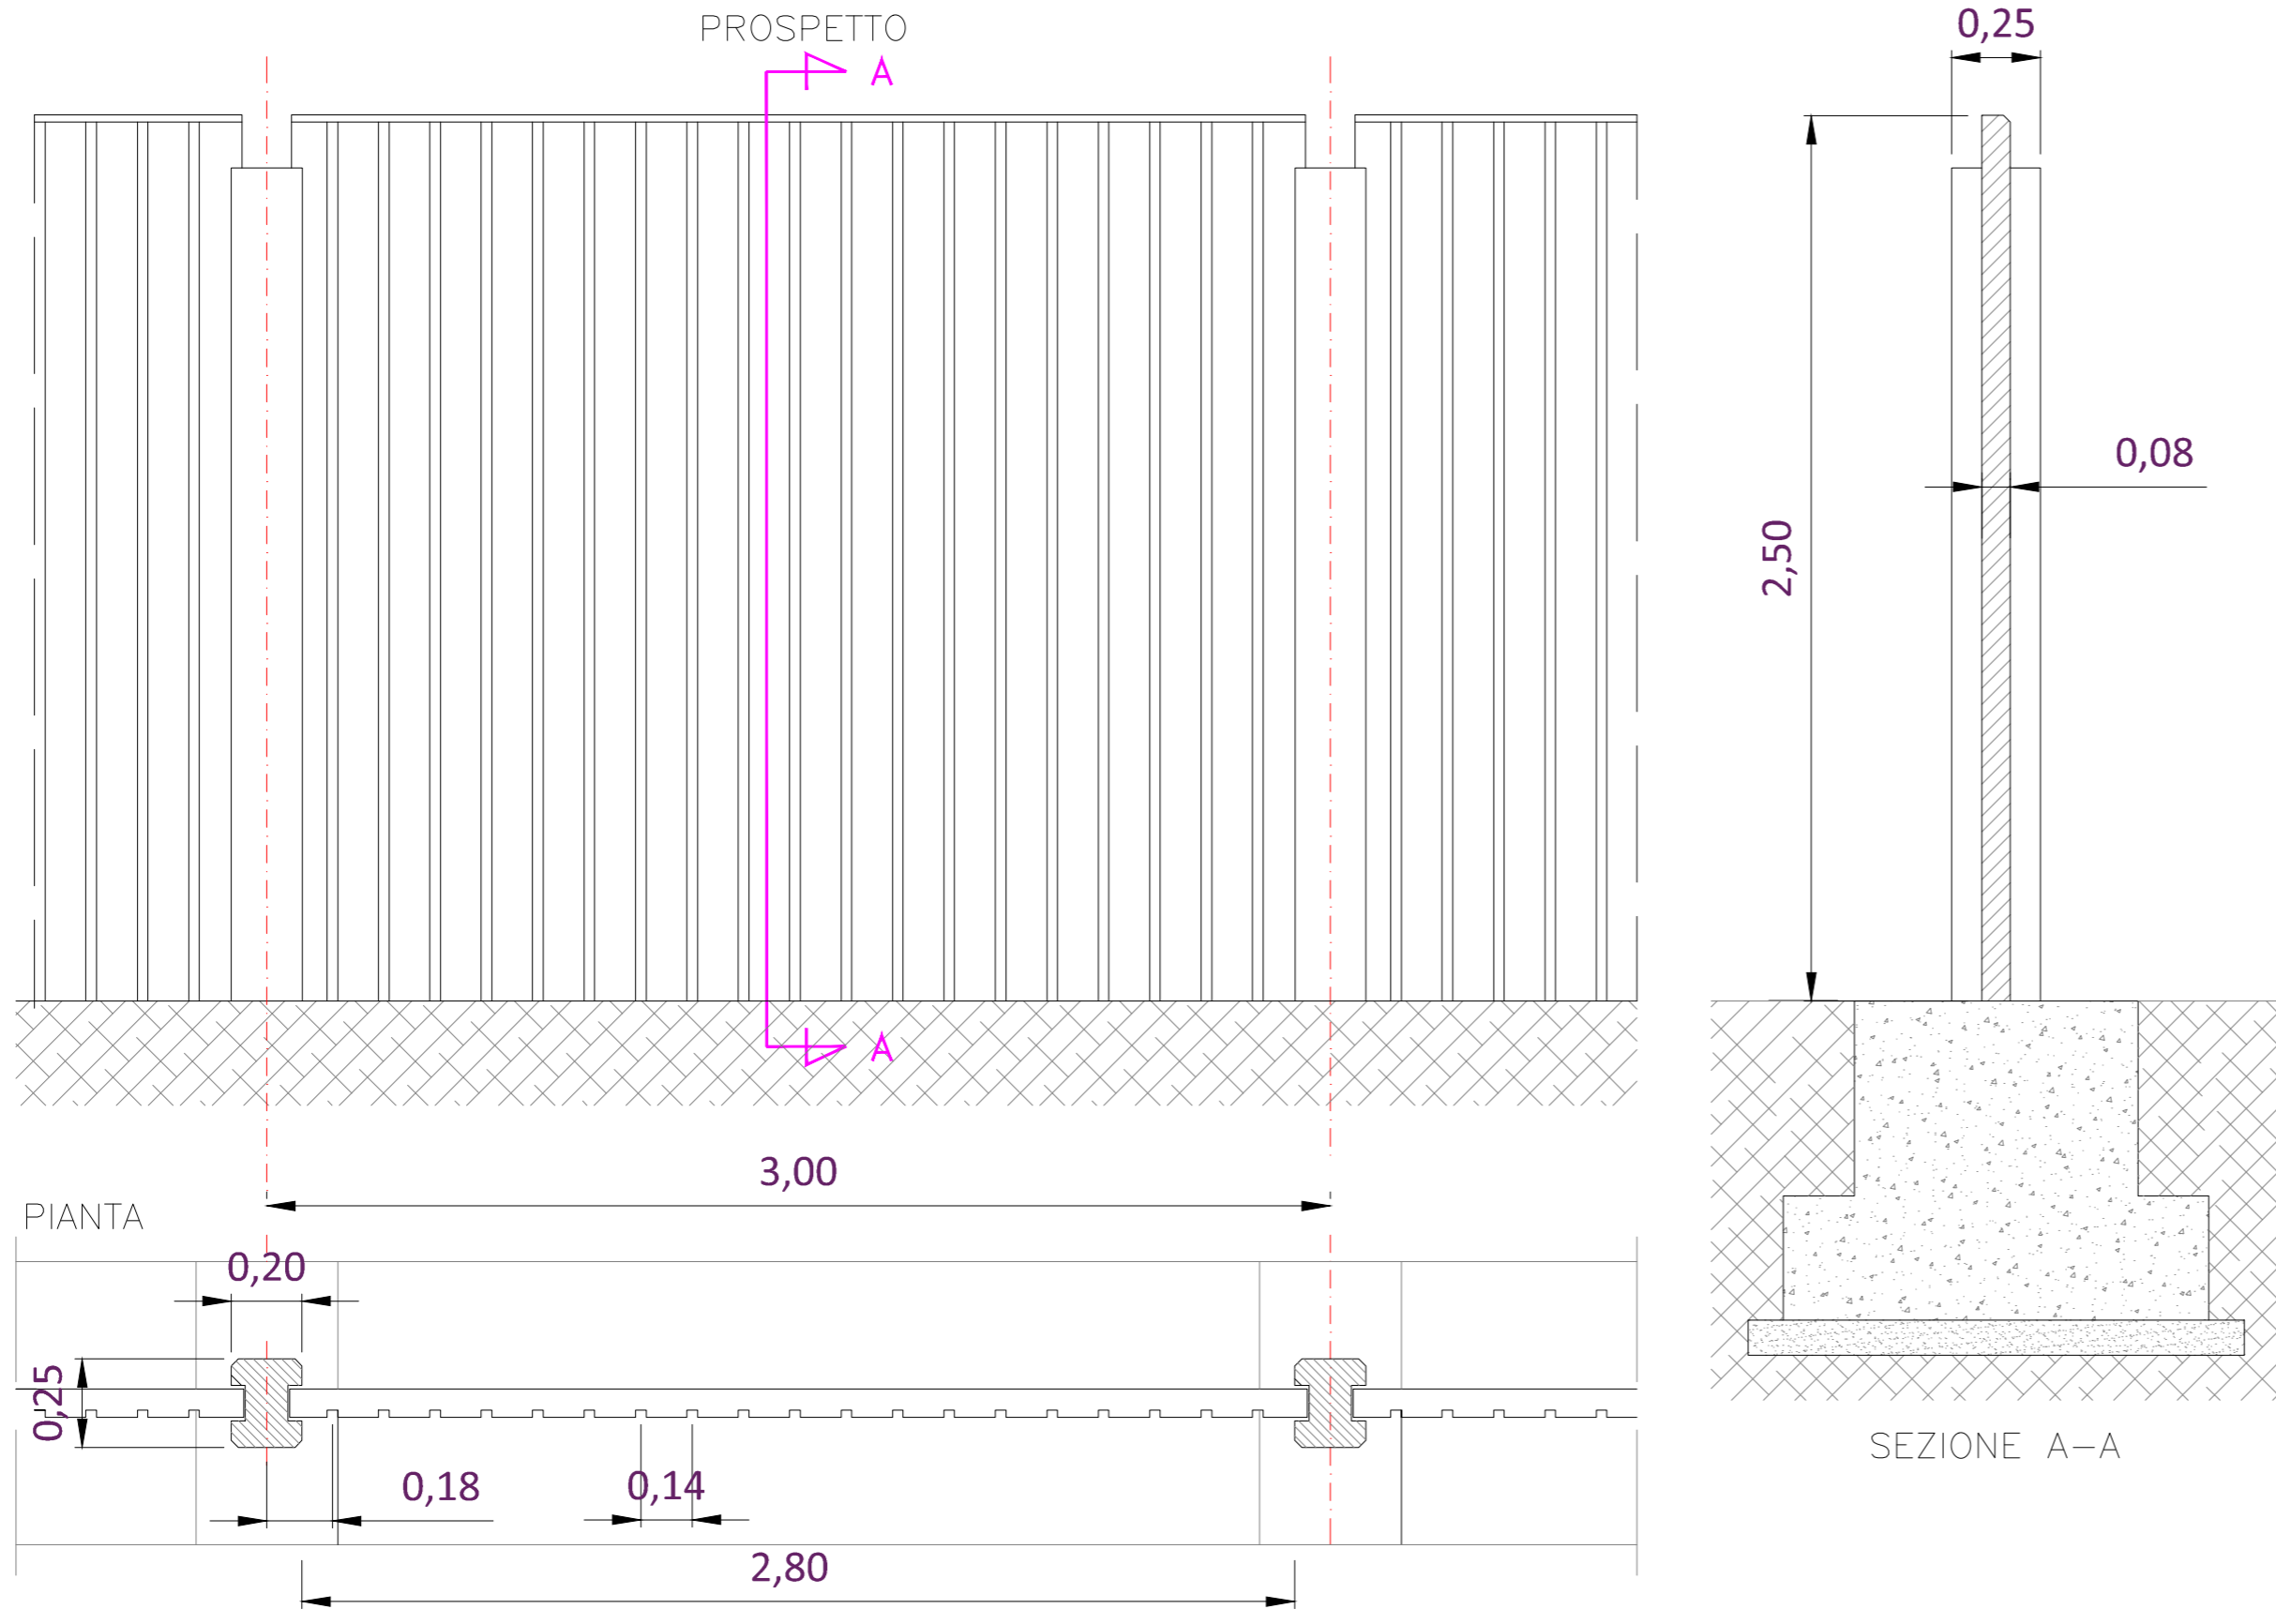

COMMITTENTE ENGIE GRILLO SRL		STUDIO DI PROGETTAZIONE Ing Daniele Cavallo Via C. del Croix, 55 - 72022 - Latiano (BR)	

REV.	DATE	DESCRIPTION	BY	CHD	APP.
0	Gen-23	EMESSO PER ITER AUTORIZZATIVO	CS	DC	PL
REVISIONS					
Impianto Agrivoltaico integrato innovativo denominato "Grillo" avente potenza d'impianto di 53,97 MW (45MW in immissione) con annesso SdA della potenza di 10MW e 80MWh di capacità di accumulo e relative opere connesse Comuni di Mazara del Vallo e Marsala (TP)			APPROVED FOR CONSTRUCTION DWG. REV. DATE SIGNATURE ORDER N°		
PROGETTO DEFINITIVO - STAZIONE UTENTE			SUPPLIER CONTRACT N°		
OBJECT: TAV.11b Particolari costruttivi - Dettaglio recinzione - Stazione Utente			SUBPROJECT CODE: THIS DWG. SUPERSEDED BY		SCALE 1: 20
			THIS DWG. SUPERSEDES		
<small>THIS DRAWING IS THE PROPERTY OF ENGIE GRILLO SRL AND IS LENT WITH-OUT CONSIDERATION OTHER THAN THE BORROWER'S AGREEMENT THAT IT SHALL NOT BE REPRODUCED COPIED LENT OR DISPOSED OF DIRECTLY OR INDIRECTLY. NOR USED FOR ANY PURPOSE OTHER THAN THAT FOR WHICH IT IS SPECIFICALLY FURNISHED THE APPARATUS SHOWN IN THE DRAWING IS COVERED BY PATENTS.</small>			FWI DWG N°		REV.
CAD FILE NAME:			SHEET OF		A2