


VISTA DALL'ALTO

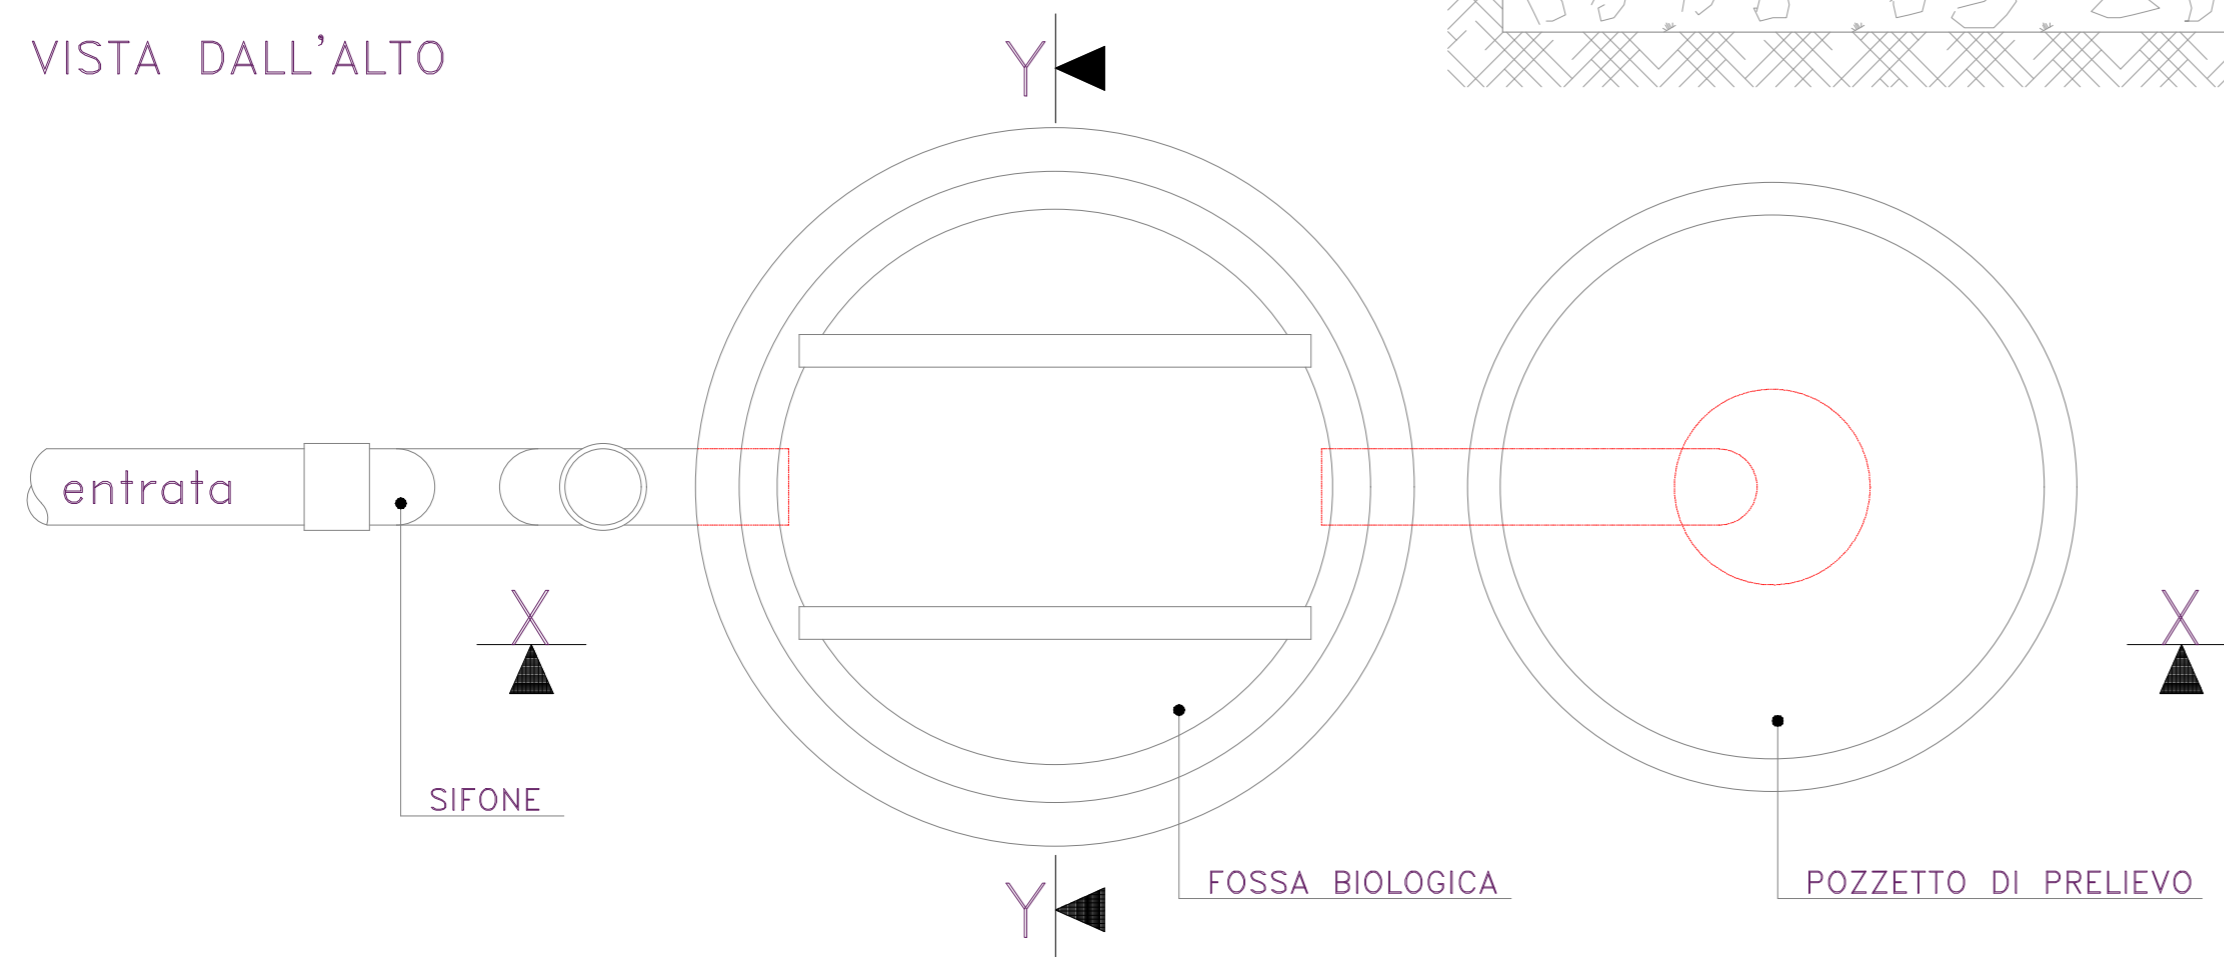

COMMITTENTE
ENGIE GRILLO SRL

STUDIO DI PROGETTAZIONE
Ing Daniele Cavallo
Via C. del Croix, 55 - 72022 - Latiano (BR)



| | | | | | |
|------|--------|-------------------------------|----|-----|------|
| 0 | Gen-23 | EMESSO PER ITER AUTORIZZATIVO | CS | DC | PL |
| REV. | DATE | DESCRIPTION | BY | CHD | APP. |

REVISIONS

| | | |
|--|------|---------------------------|
| Impianto Agrivoltaico integrato innovativo denominato "Grillo" avente potenza d'impianto di 53,97 MW (45MW in immissione) con annesso SdA della potenza di 10MW e 80MWh di capacità di accumulo e relative opere connesse Comuni di Mazara del Vallo e Marsala (TP) | | APPROVED FOR CONSTRUCTION |
| DWG. REV. | DATE | |
| SIGNATURE | | |
| ORDER N° | | |
| SUPPLIER | | |
| CONTRACT N° | | |

| | | |
|---|----------------|--|
| PROGETTO DEFINITIVO - STAZIONE UTENTE | | |
| OBJECT: | TAV.11c | |
| Particolari costruttivi - Sistema di smaltimento acque nere (Fossa Imhoff) - Stazione Utente | | |
| THIS DWG. SUPERSEDED BY | SCALE | |
| THIS DWG. SUPERSEDES | 1:20 | |
| FWI DWG N° | REV. | |
| SHEET | OF | |

THIS DRAWING IS THE PROPERTY OF ENGIE GRILLO SRL AND IS LENT WITH-OUT CONSIDERATION OTHER THAN THE BORROWER'S AGREEMENT THAT IT SHALL NOT BE REPRODUCED COPIED LENT OR DISPOSED OF DIRECTLY OR INDIRECTLY. NOR USED FOR ANY PURPOSE OTHER THAN THAT FOR WHICH IT IS SPECIFICALLY FURNISHED THE APPARATUS SHOWN IN THE DRAWING IS COVERED BY PATENTS.

CAD FILE NAME: