




Dettaglio vista planimetrica struttura - Scala 1:50

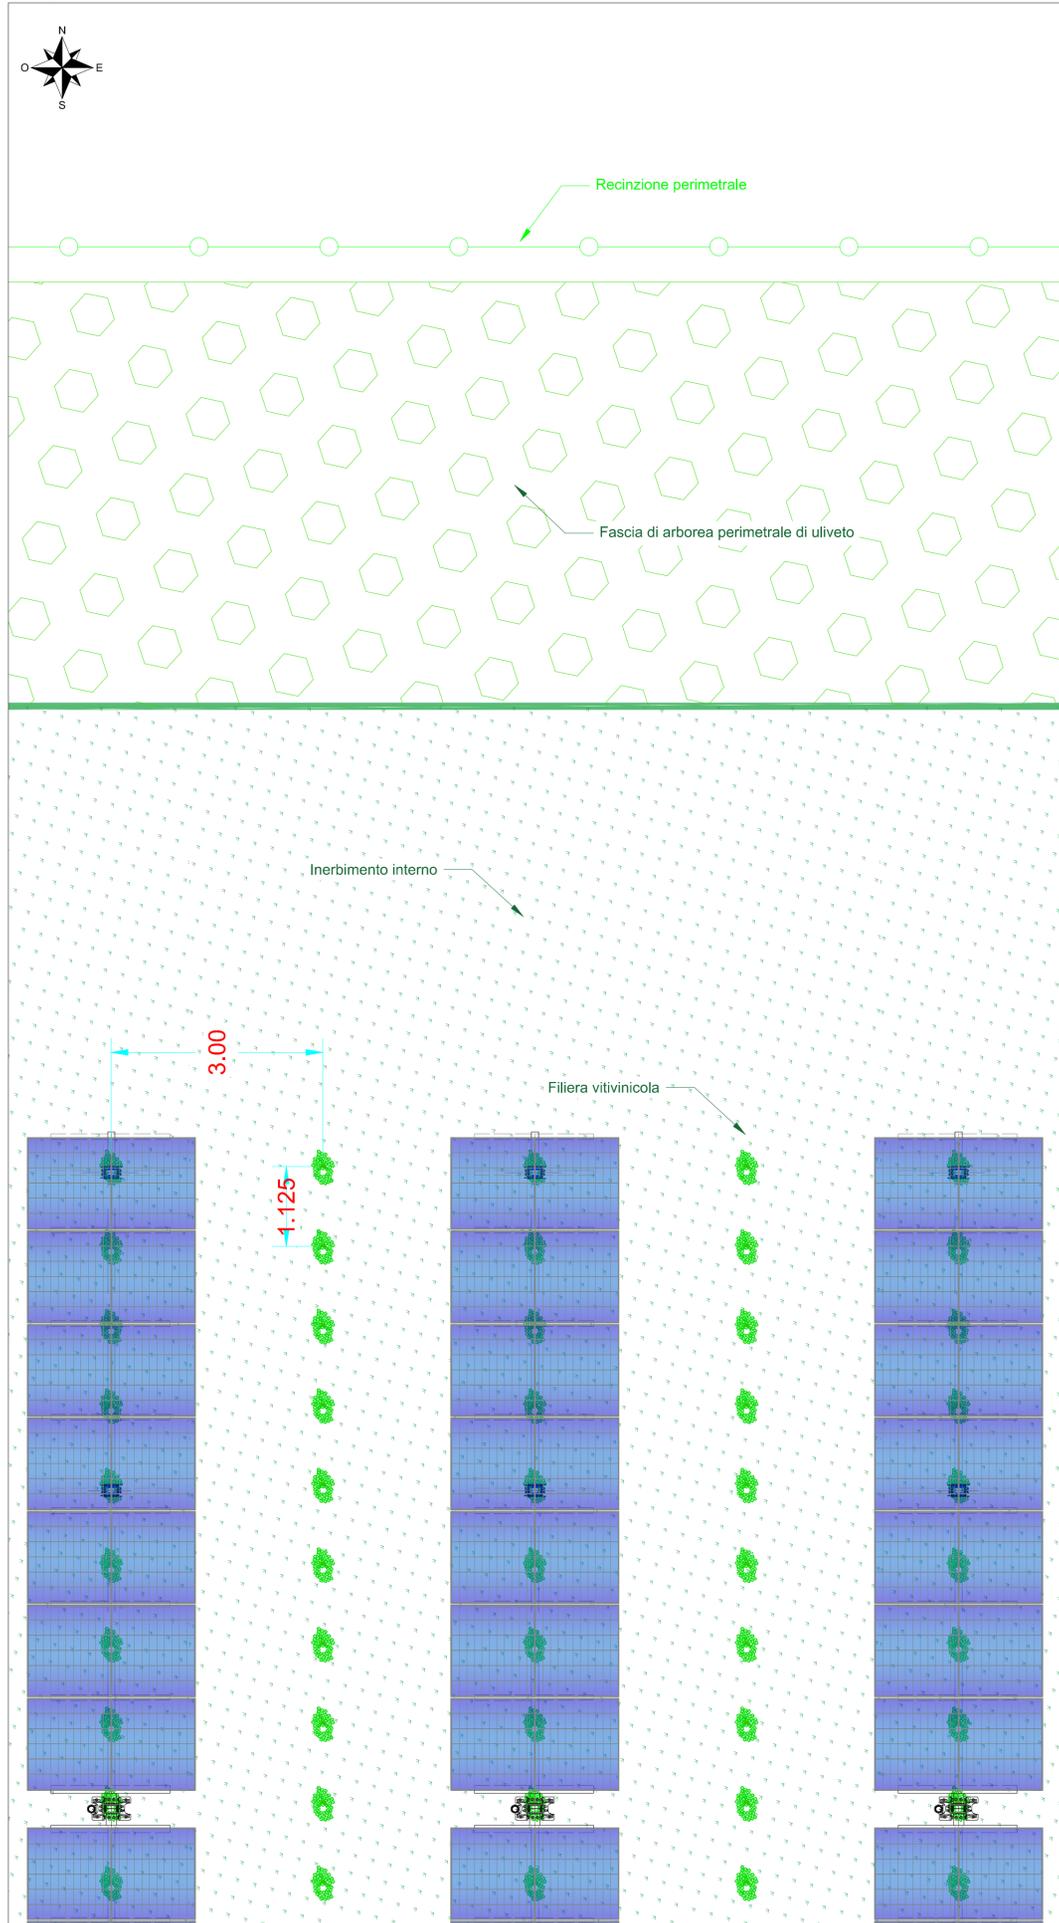


Dettaglio sezione longitudinale struttura - Scala 1:200

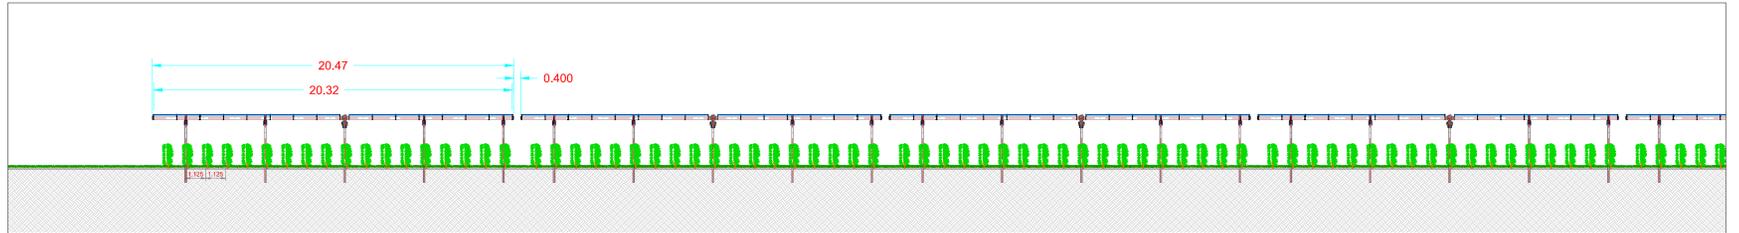


Dettaglio sezione longitudinale struttura - Scala 1:100

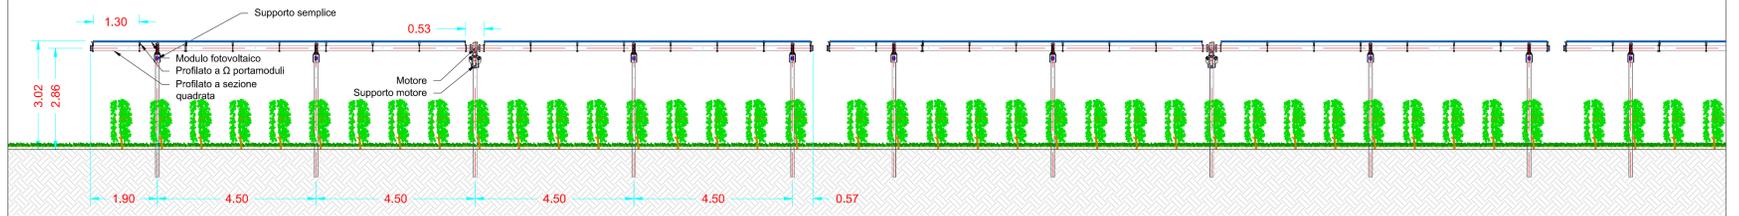


Vista frontale con rotazione 45° - Scala 1:100

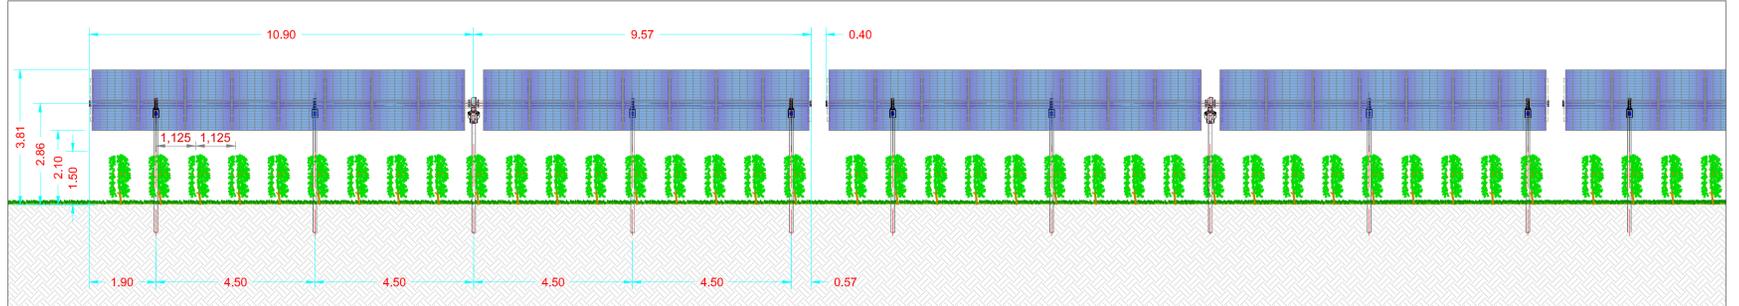


Dettaglio sezione trasversale struttura - Scala 1:50

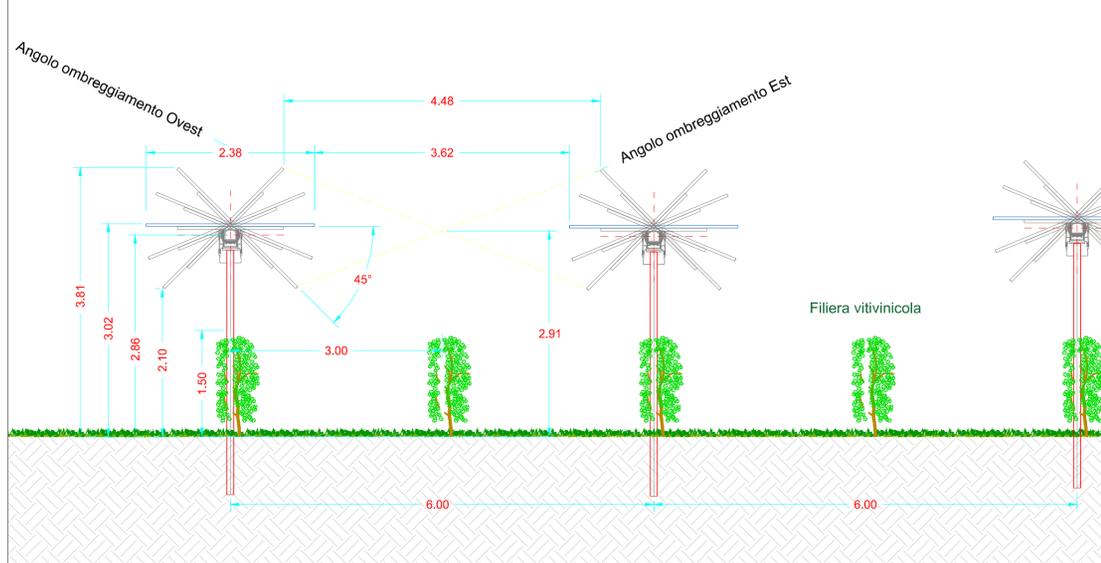


Fissaggio moduli - Scala 1:10

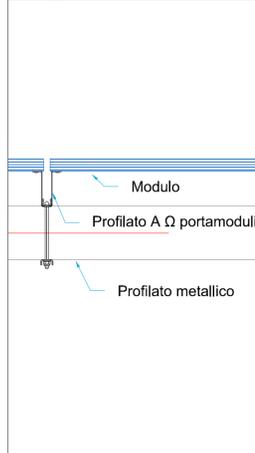

Vista posteriore modulo tipo - Scala 1:20

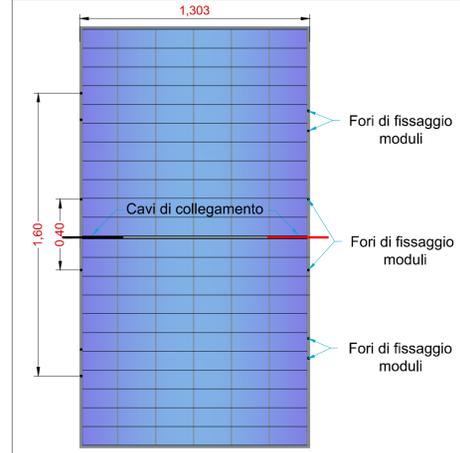

Vista frontale modulo tipo - Scala 1:20

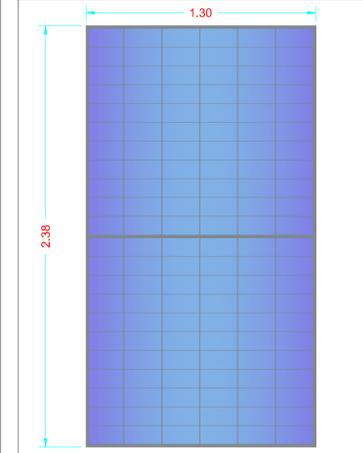

COMMITTENTE
ENGIE GRILLO SRL

STUDIO DI PROGETTAZIONE
Ing Daniele Cavallo
Via C. del Croix, 55 - 72022 - Latiano (BR)



| REV. | DATE | DESCRIPTION | BY | CHKD | APP. |
|---|--------|-------------------------------|---|------|------|
| 0 | Gen-23 | EMESSO PER ITER AUTORIZZATIVO | | | |
| REVISIONS | | | | | |
| Impianto Agrivoltaiico integrato innovativo denominato "Grillo" avente potenza d'impianto di 53,97 MW (45MW in immissione) con annesso SdA della potenza di 10MW e 80MWh di capacità di accumulo e relative opere connesse Comuni di Mazara del Vallo e Marsala (TP) | | | APPROVED FOR CONSTRUCTION | | |
| PROGETTO DEFINITIVO IMPIANTO AGRIVOLTAICO E OPERE CONNESSE | | | DWG. REV. DATE SIGNATURE ORDER N° SUPPLIER CONTRACT N° | | |
| SUBJECT: TAV.18c Tipico moduli e strutture di sostegno 15x1 | | | SUBPROJECT CODE: THIS DWG. SUPERSEDED BY SCALE THIS DWG. SUPERSEDES VARIE | | |
| <small>THIS DRAWING IS THE PROPERTY OF ENGIE GRILLO SRL AND IS LENT WITH-OUT CONSIDERATION OTHER THAN THE BORROWER'S AGREEMENT THAT IT SHALL NOT BE REPRODUCED COPIED LENT OR DISPOSED OF DIRECTLY OR INDIRECTLY, NOR USED FOR ANY PURPOSE OTHER THAN THAT FOR WHICH IT IS SPECIFICALLY FURNISHED THE APPARATUS SHOWN IN THE DRAWING IS COVERED BY PATENTS.</small> | | | FWI DWG N° REV. SHEET OF A1 | | |
| CAD FILE NAME: | | | | | |