



Tipico strada interna con cunetta - scala 1:50

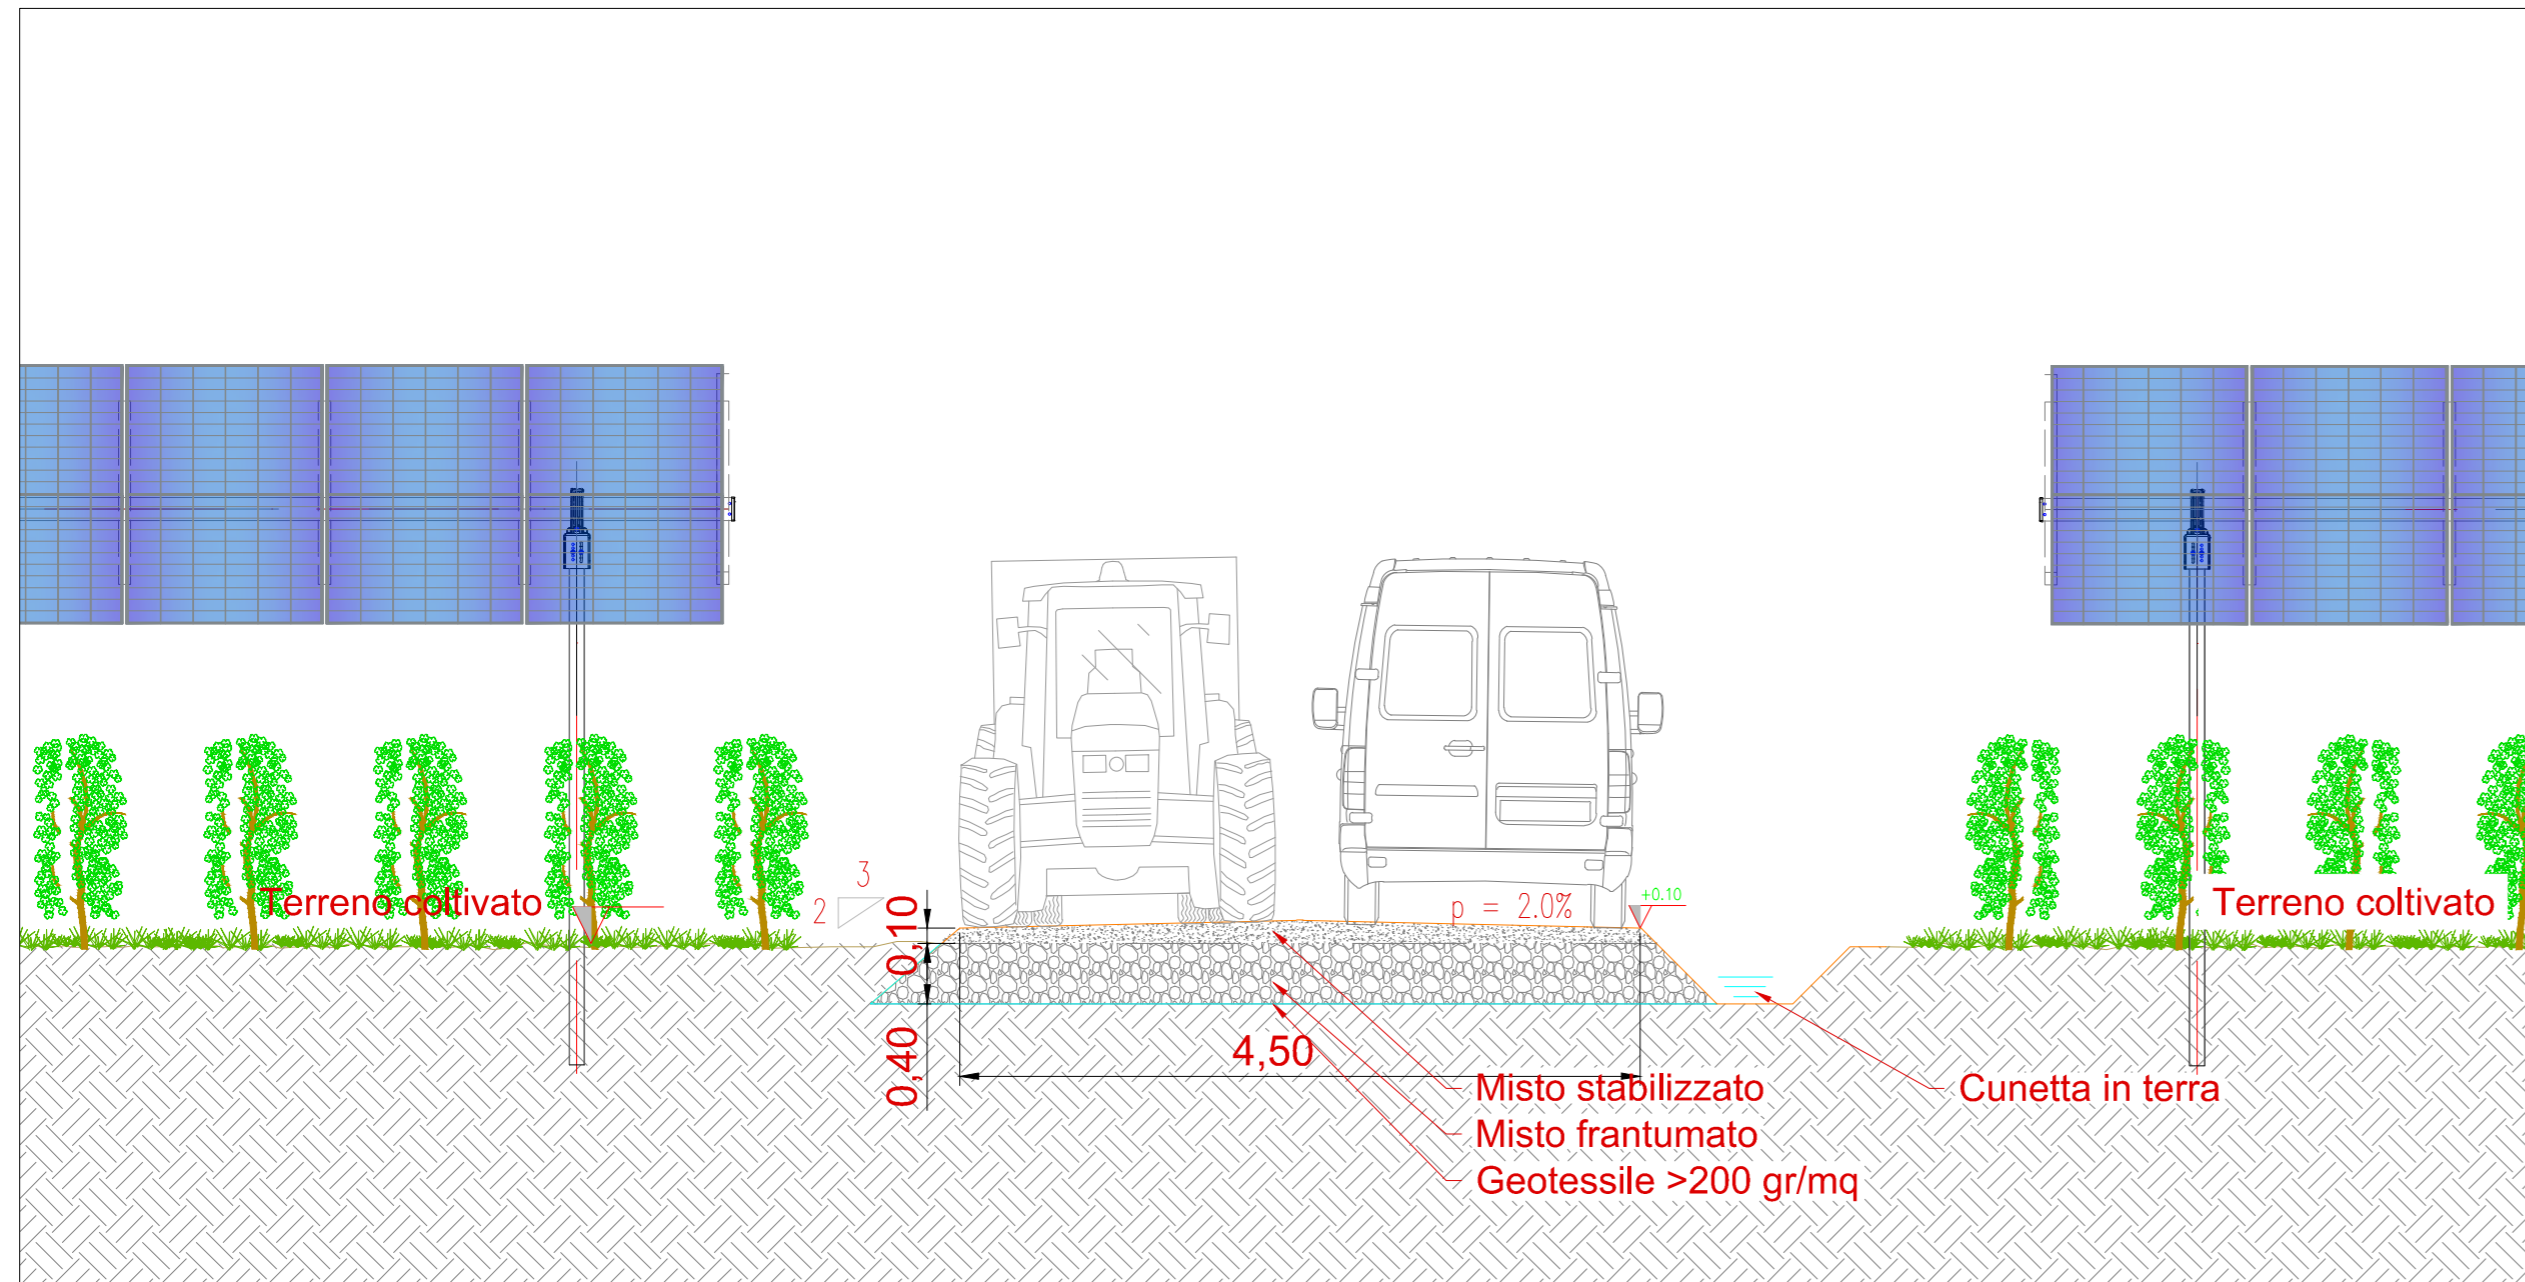

Tipico strada interna con drenaggio - scala 1:50

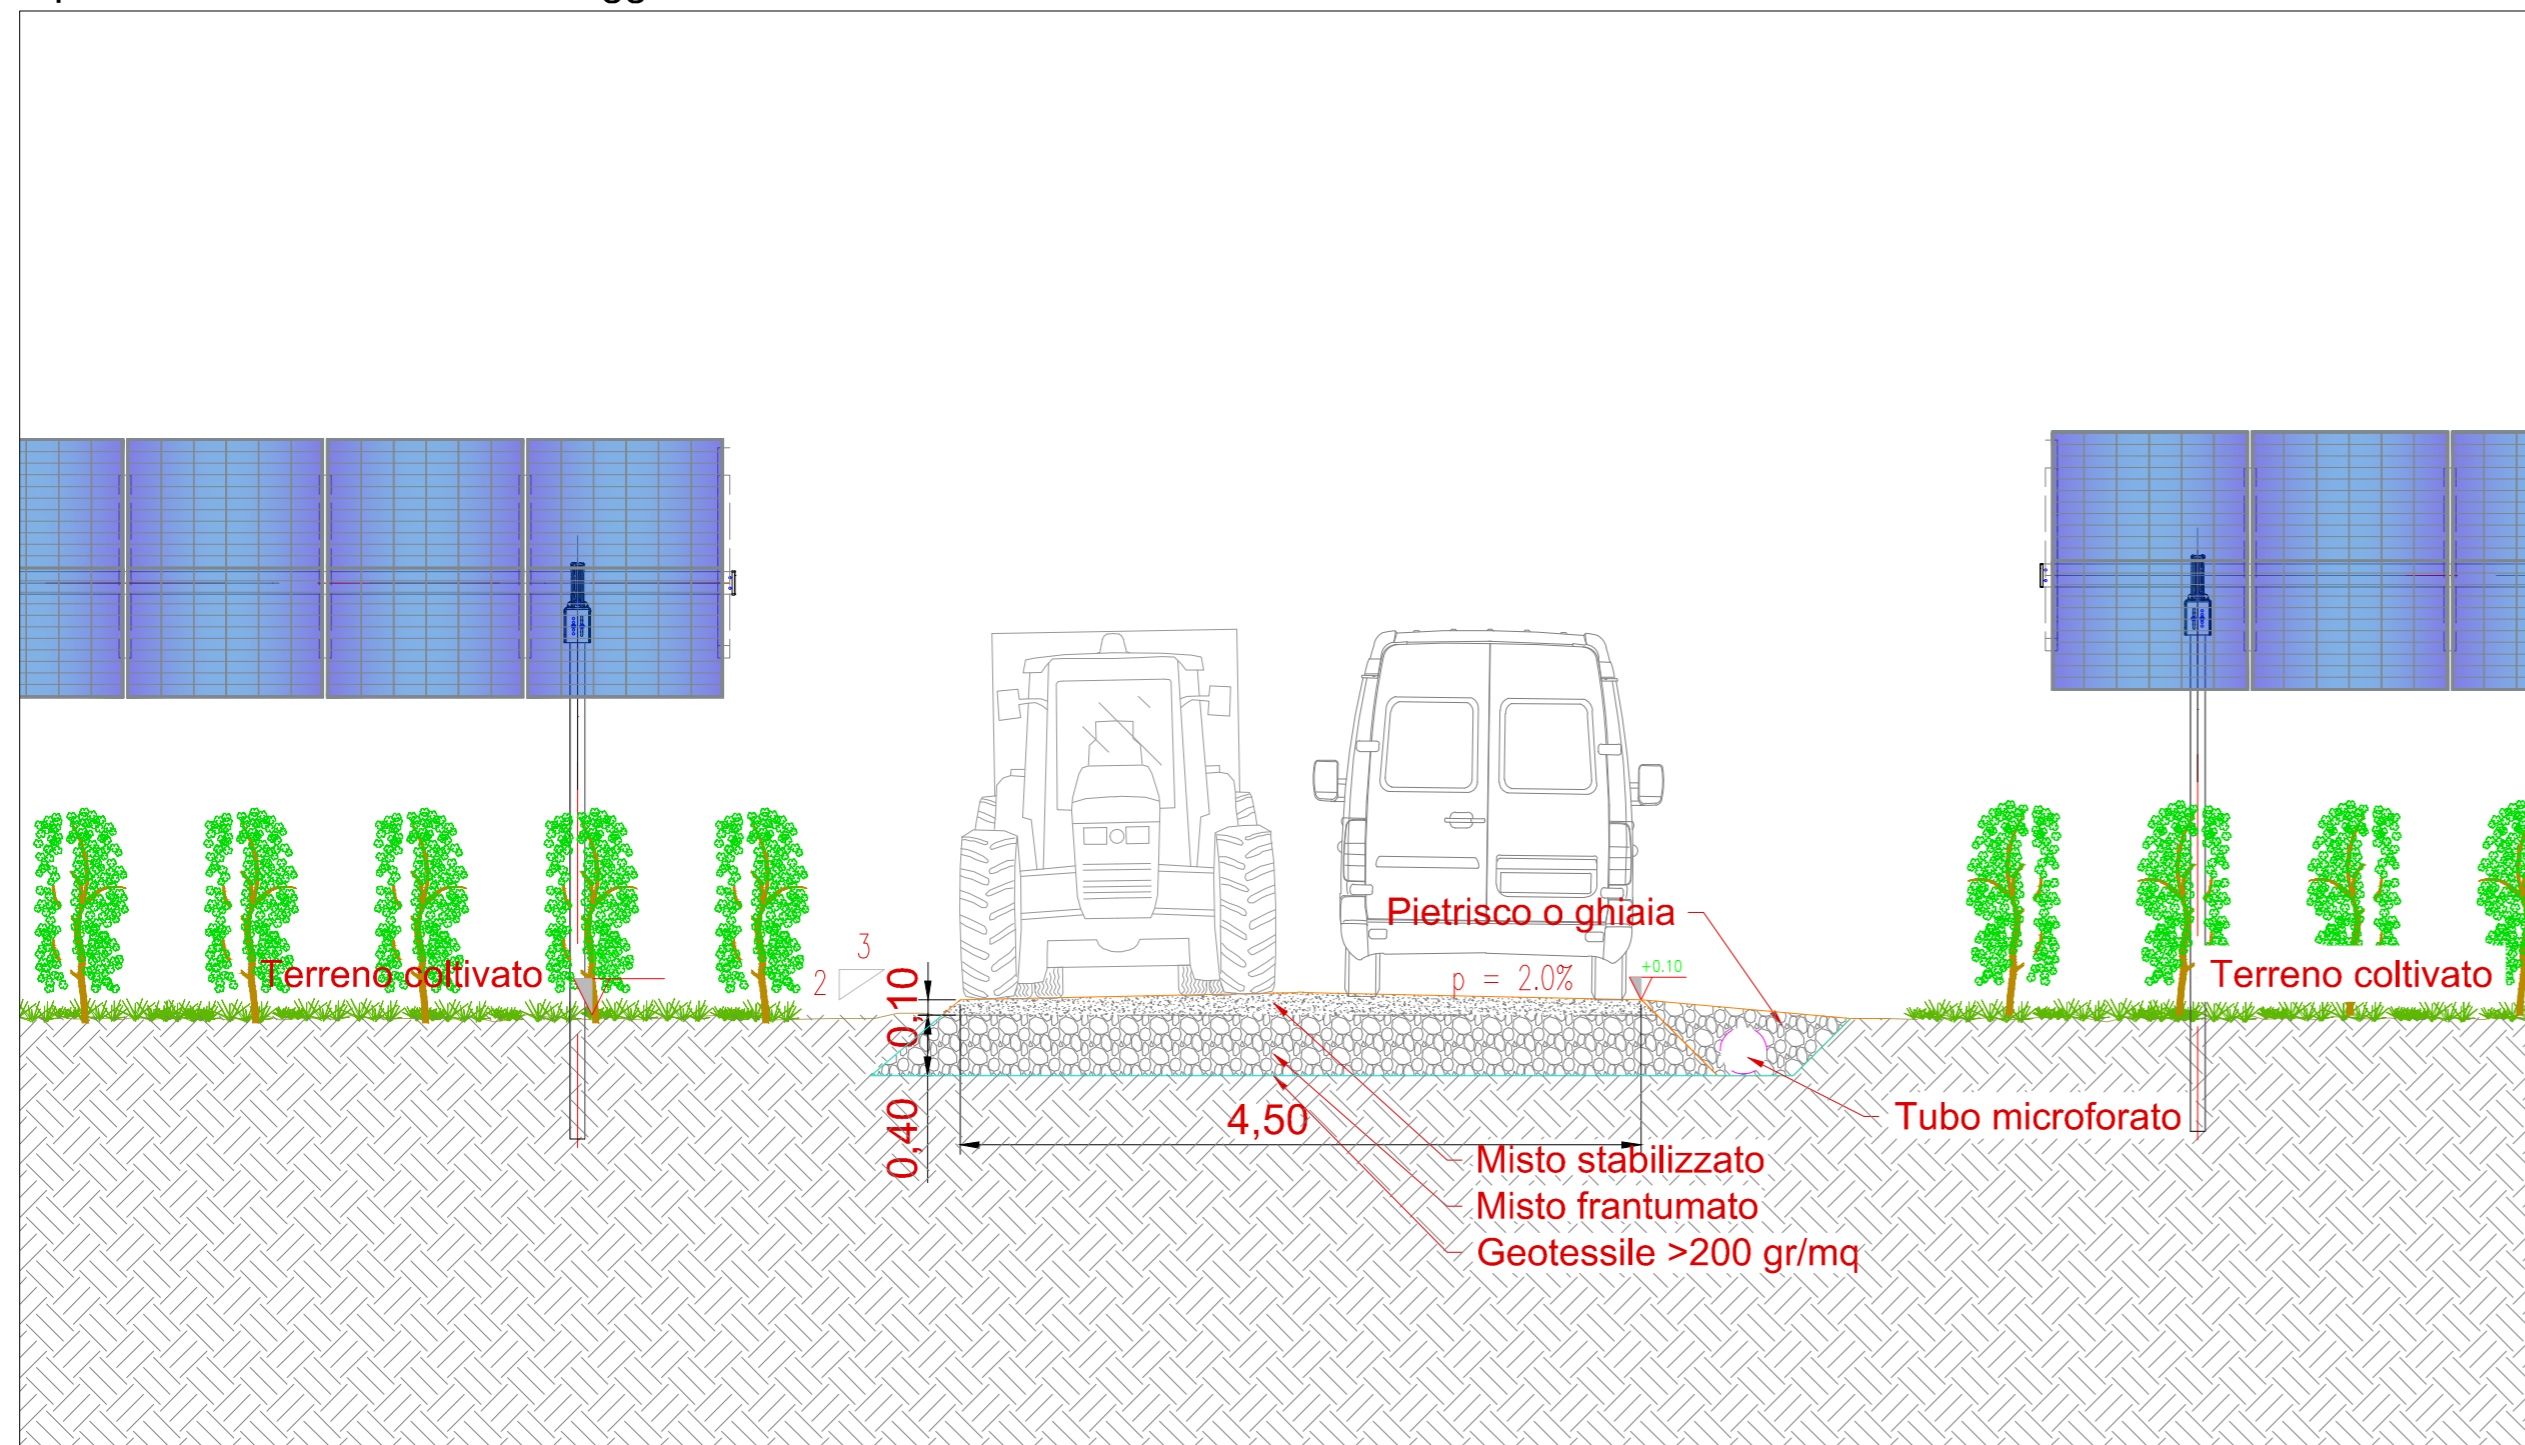

COMMITTENTE ENGIE GRILLO SRL		STUDIO DI PROGETTAZIONE Ing Daniele Cavallo Via C. del Croix, 55 - 72022 - Latiano (BR)			
		  			
0	Gen-23	EMESSO PER ITER AUTORIZZATIVO	CS	DC	PL
REV.	DATE	DESCRIPTION	BY	CHD	APP.
REVISIONS					
<b>Impianto Agrivoltaico integrato innovativo denominato "Grillo" avente potenza d'impianto di 53,97 MW (45MW in immissione) con annesso SdA della potenza di 10MW e 80MWh di capacità di accumulo e relative opere connesse Comuni di Mazara del Vallo e Marsala (TP)</b>			APPROVED FOR CONSTRUCTION		
<b>PROGETTO DEFINITIVO IMPIANTO AGRIVOLTAICO E OPERE CONNESSE</b>			DWG. REV.                      DATE SIGNATURE ORDER N°		
OBJECT: <b>TAV.23</b> <b>Tipico strade interne e drenaggio</b>			SUPPLIER CONTRACT N° SUBPROJECT CODE: THIS DWG. SUPERSEDED BY                      SCALE THIS DWG. SUPERSEDES                      1:50		
<small>THIS DRAWING IS THE PROPERTY OF ENGIE GRILLO SRL AND IS LENT WITH-OUT CONSIDERATION OTHER THAN THE BORROWER'S AGREEMENT THAT IT SHALL NOT BE REPRODUCED COPIED LENT OR DISPOSED OF DIRECTLY OR INDIRECTLY. NOR USED FOR ANY PURPOSE OTHER THAN THAT FOR WHICH IT IS SPECIFICALLY FURNISHED THE APPARATUS SHOWN IN THE DRAWING IS COVERED BY PATENTS.</small>			FWI DWG N°                      REV. SHEET                      OF		
CAD FILE NAME:			A2		