




Vista frontale - Tipologia C - Scala 1:50

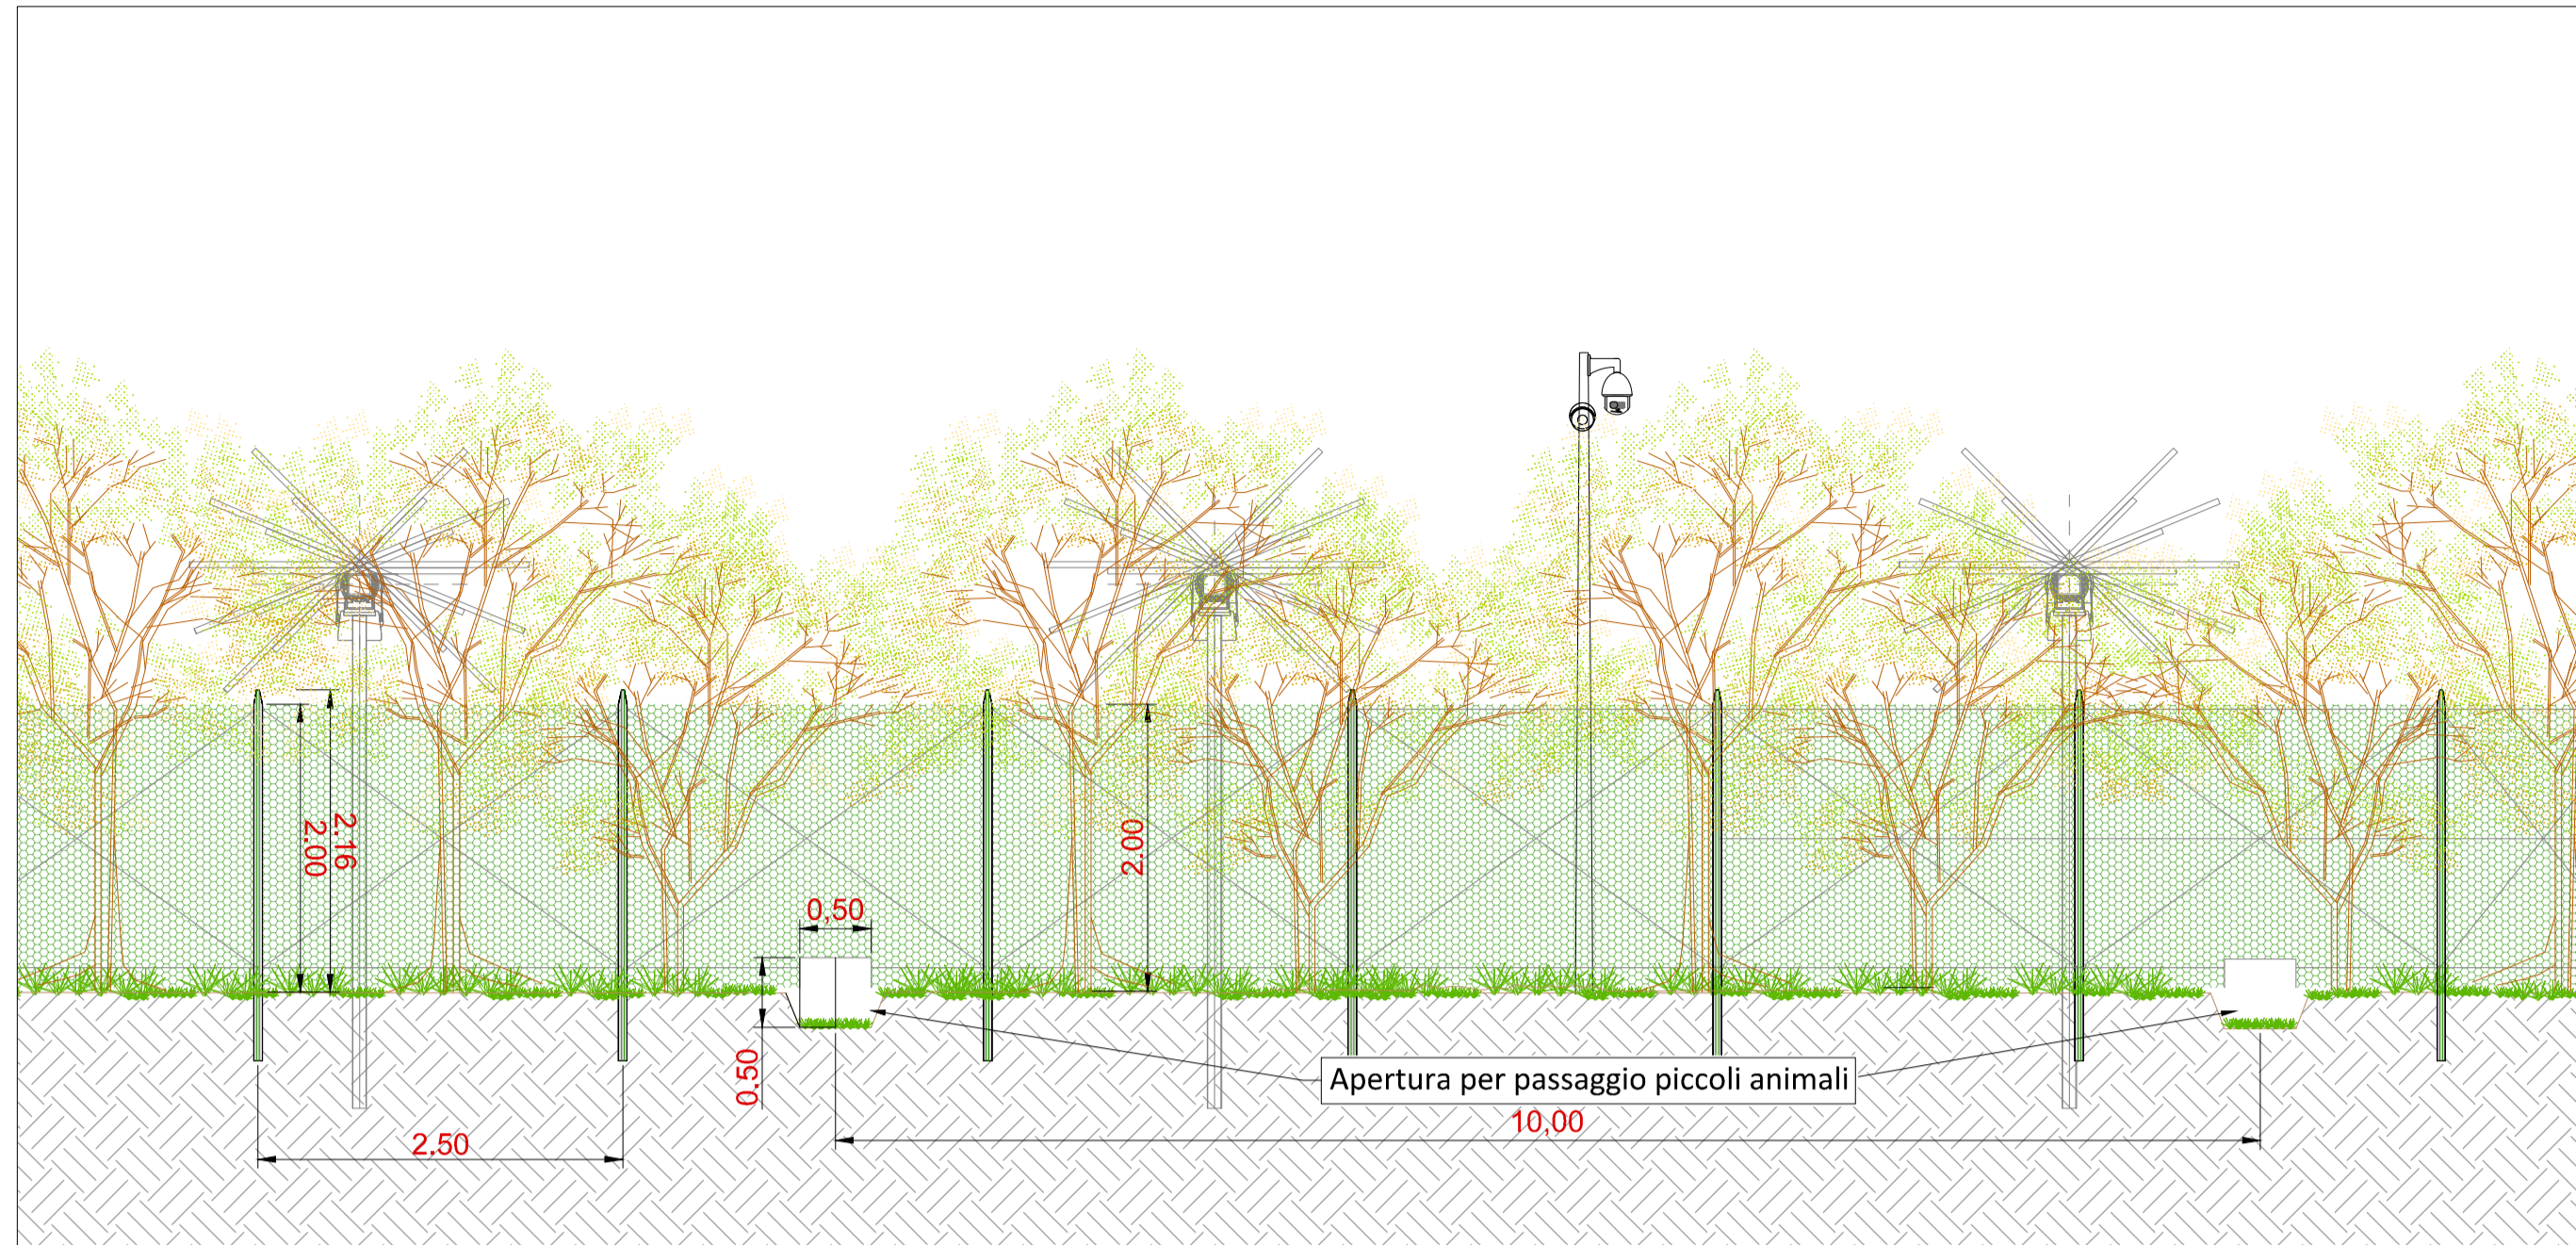


Sezione trasversale - Tipologia C - Scala 1:50

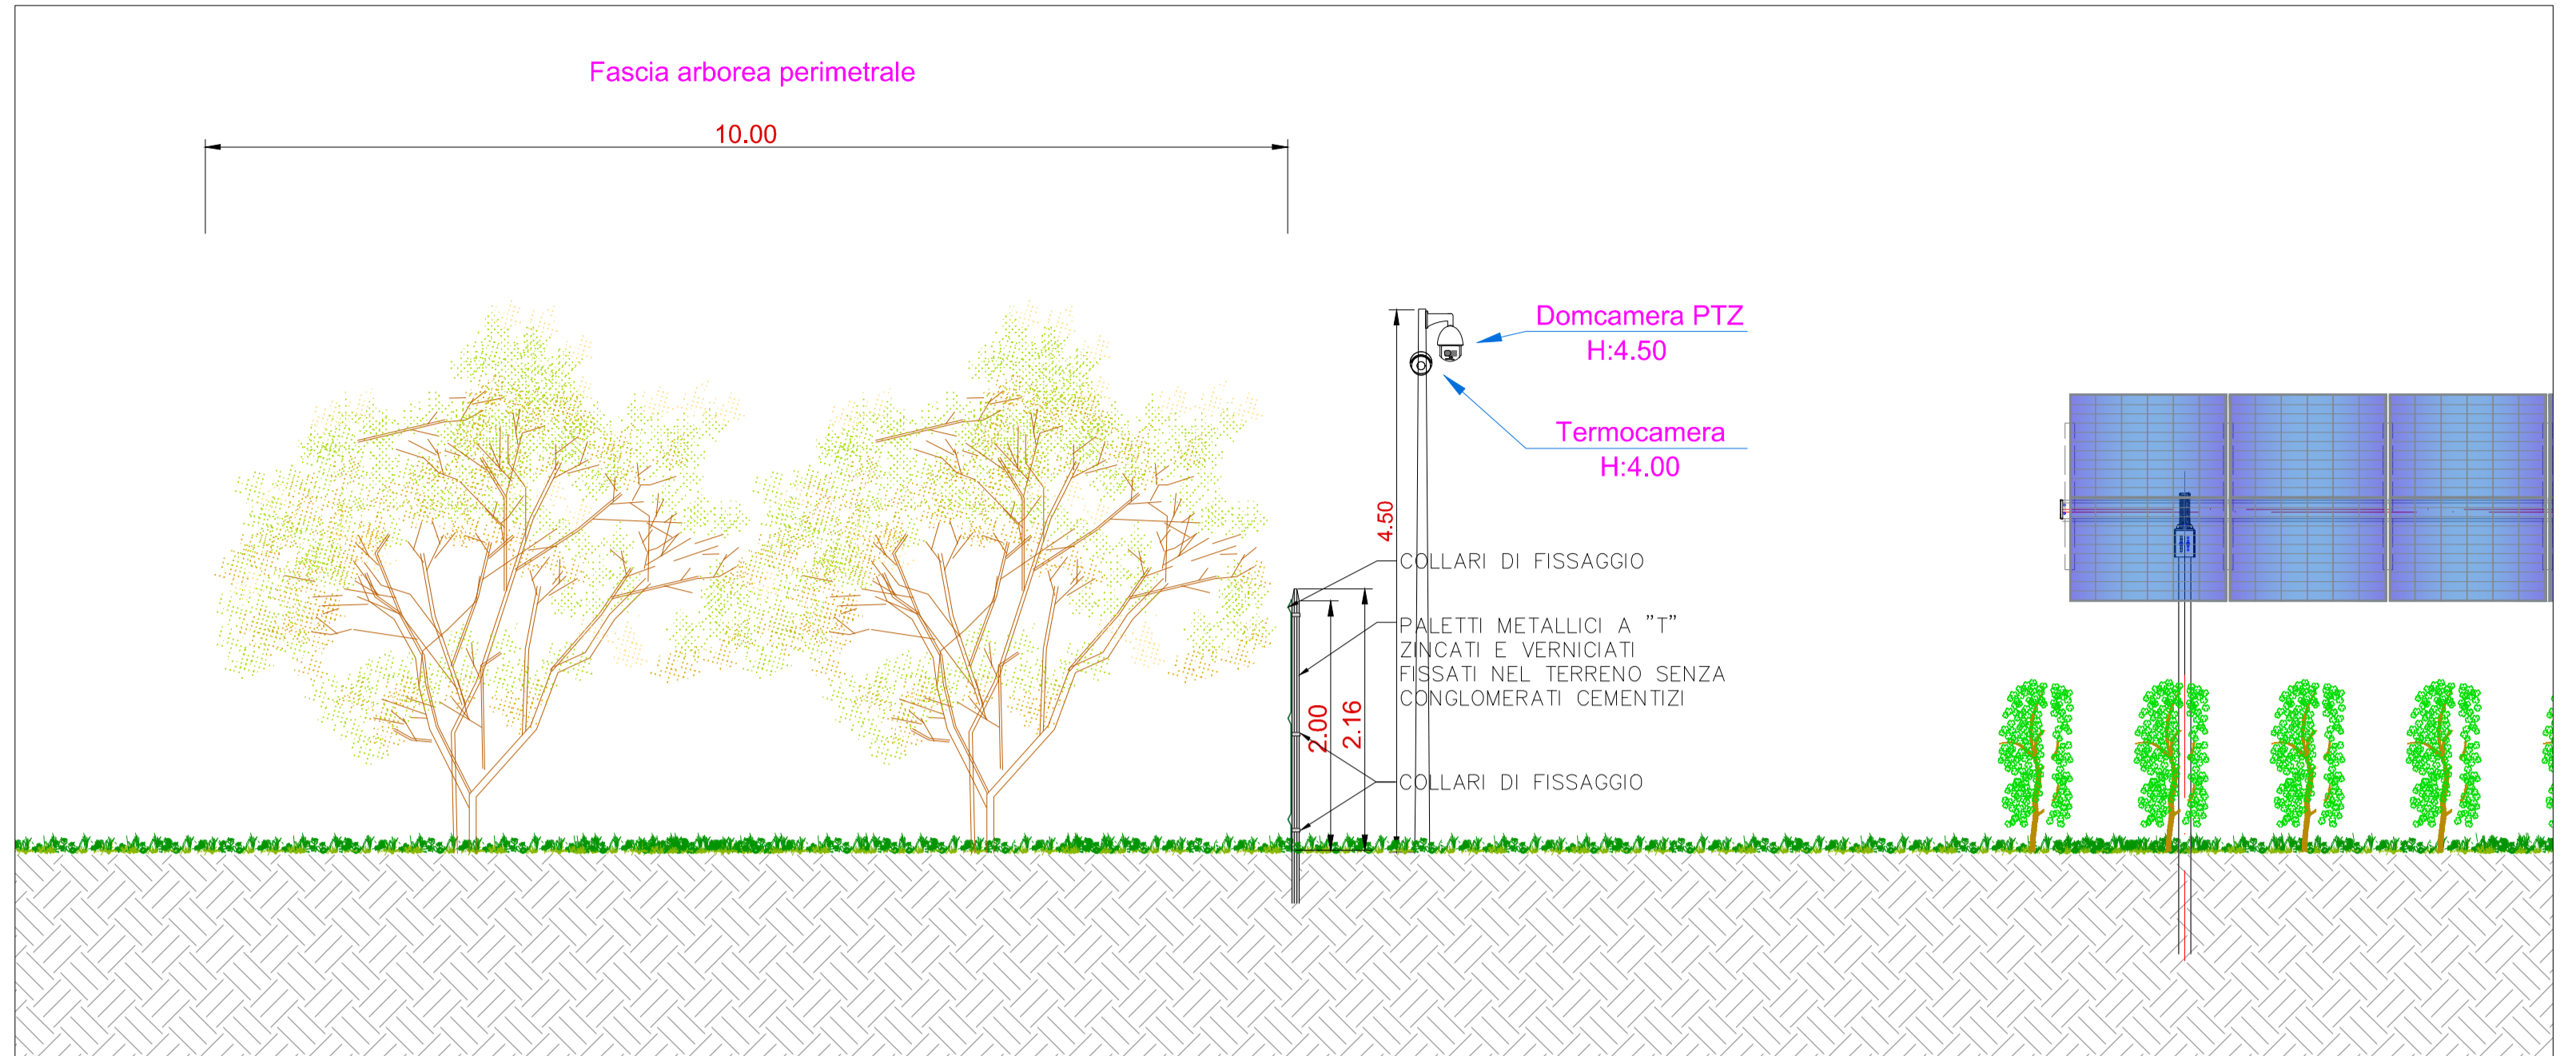

Pianta - Tipologia C - Scala 1:200

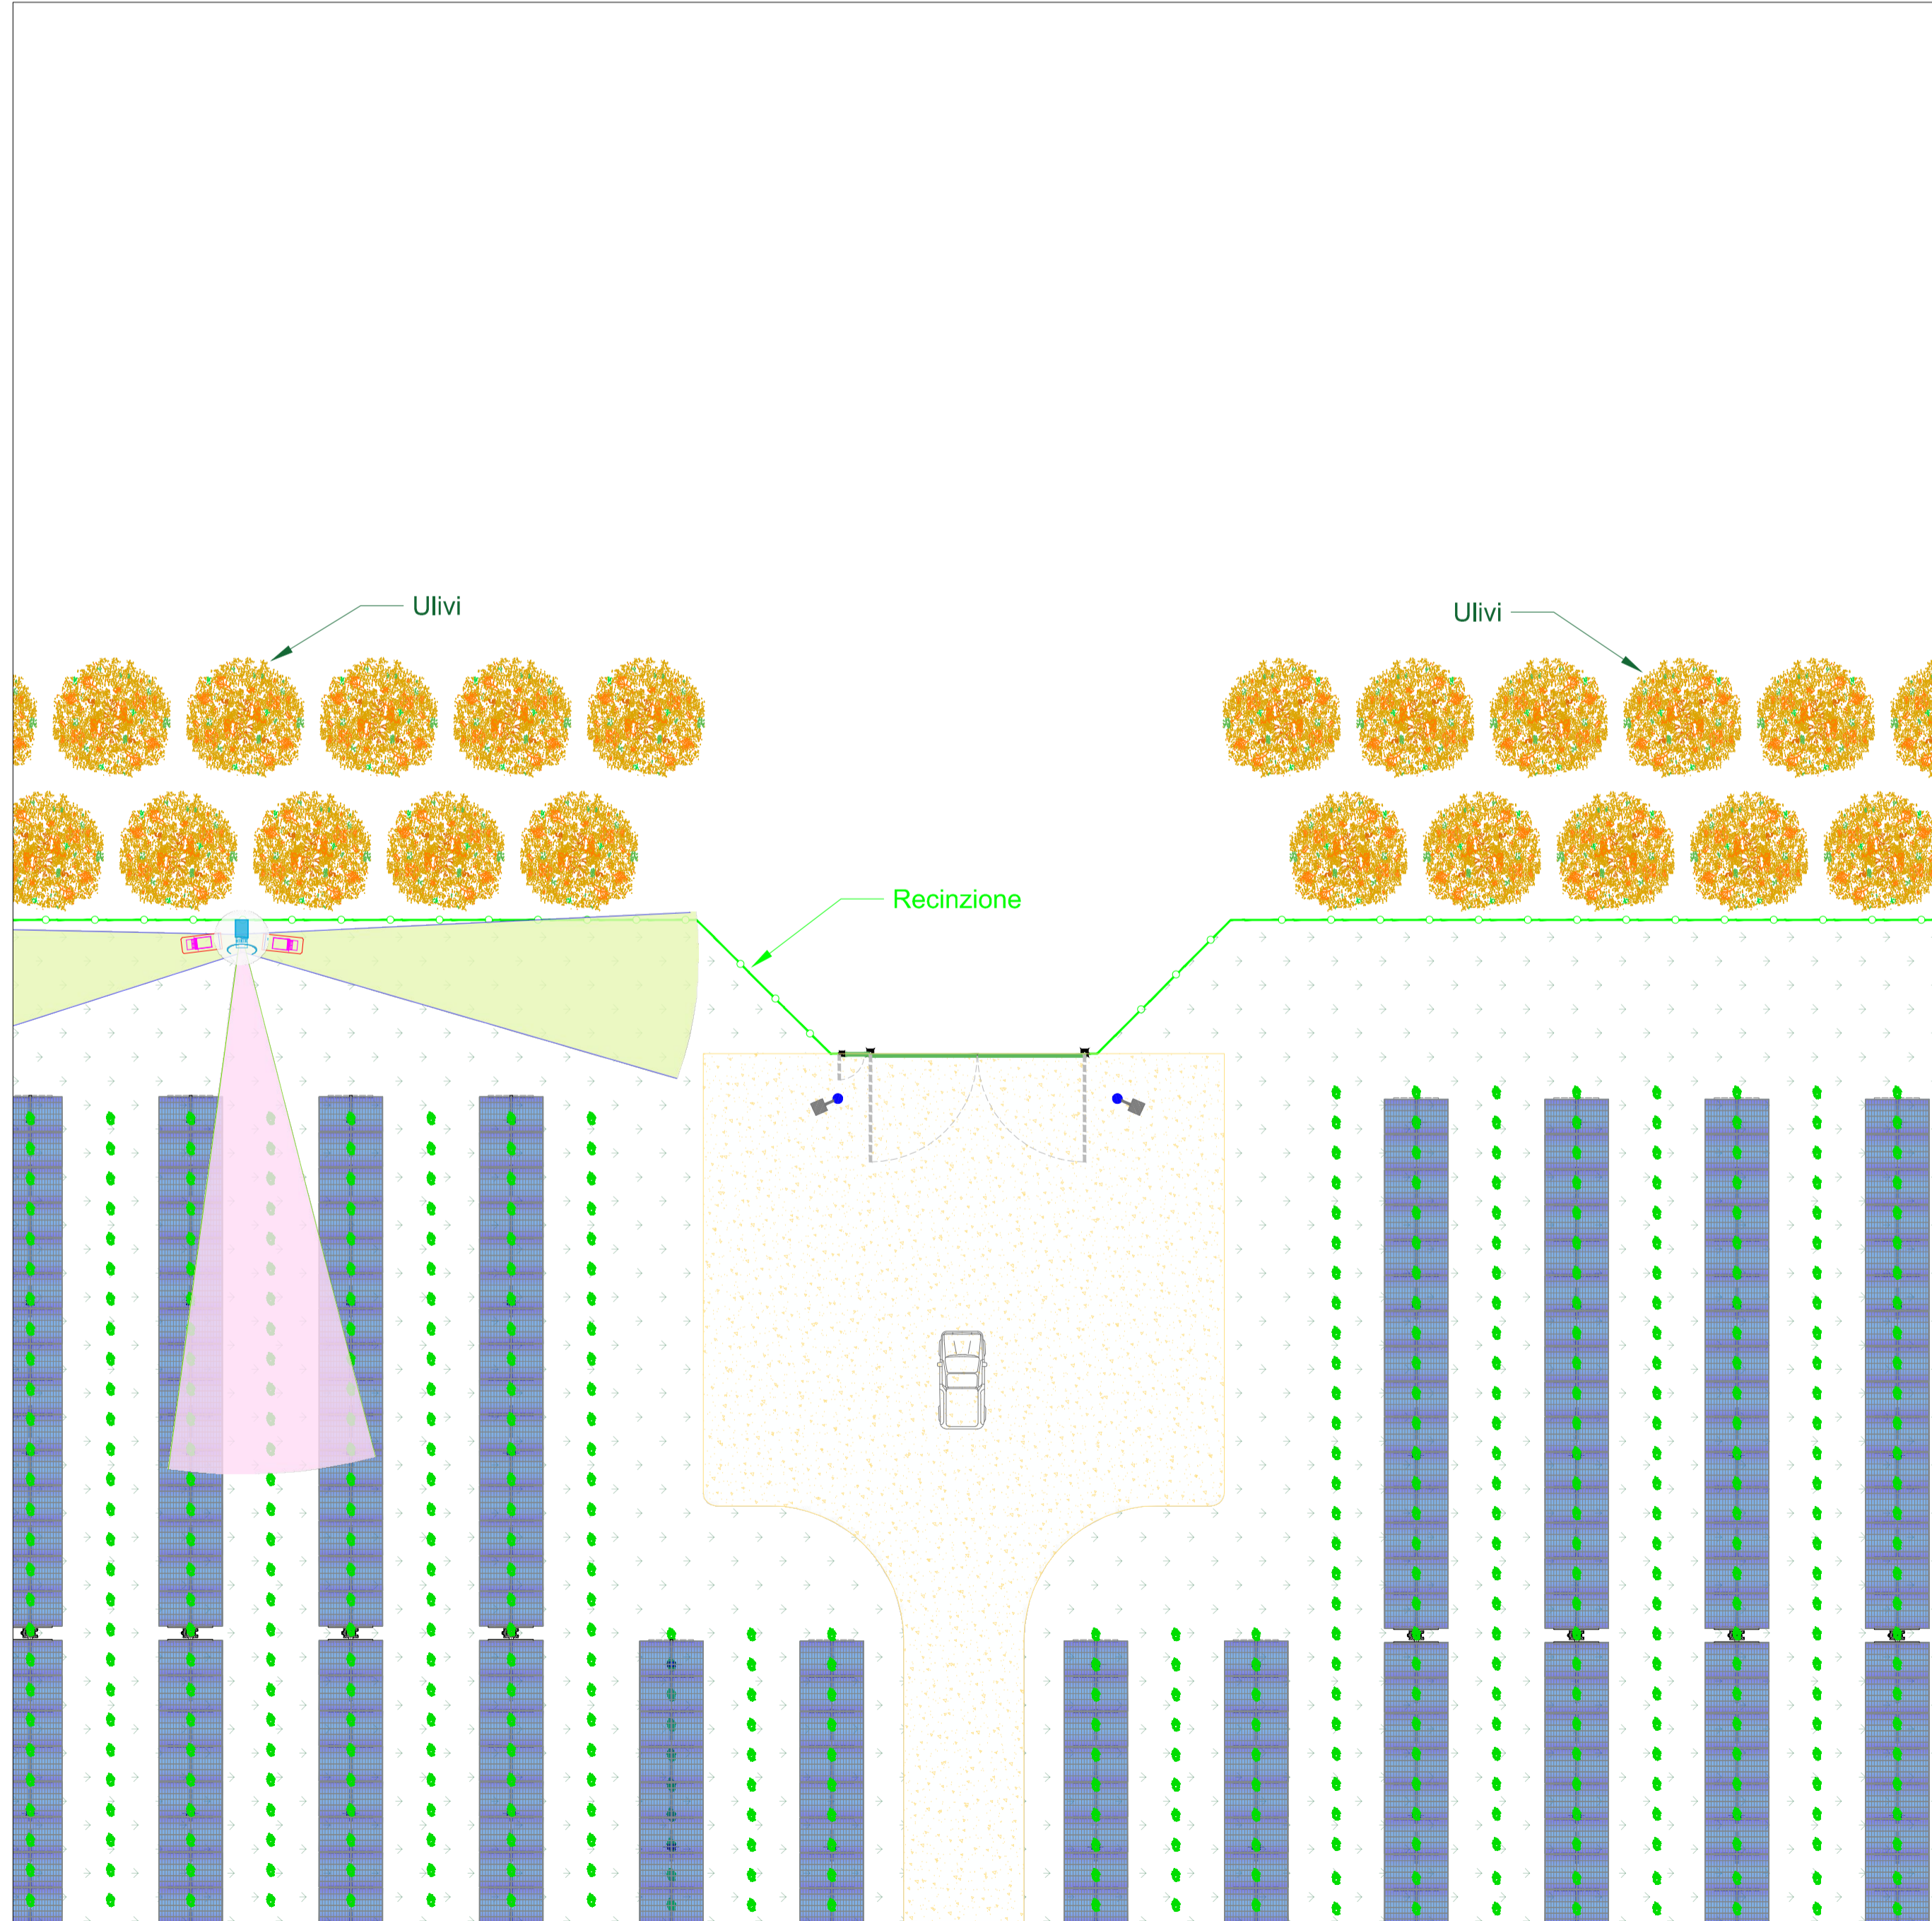

Schema planimetrico recinzione - Scala 1:10000

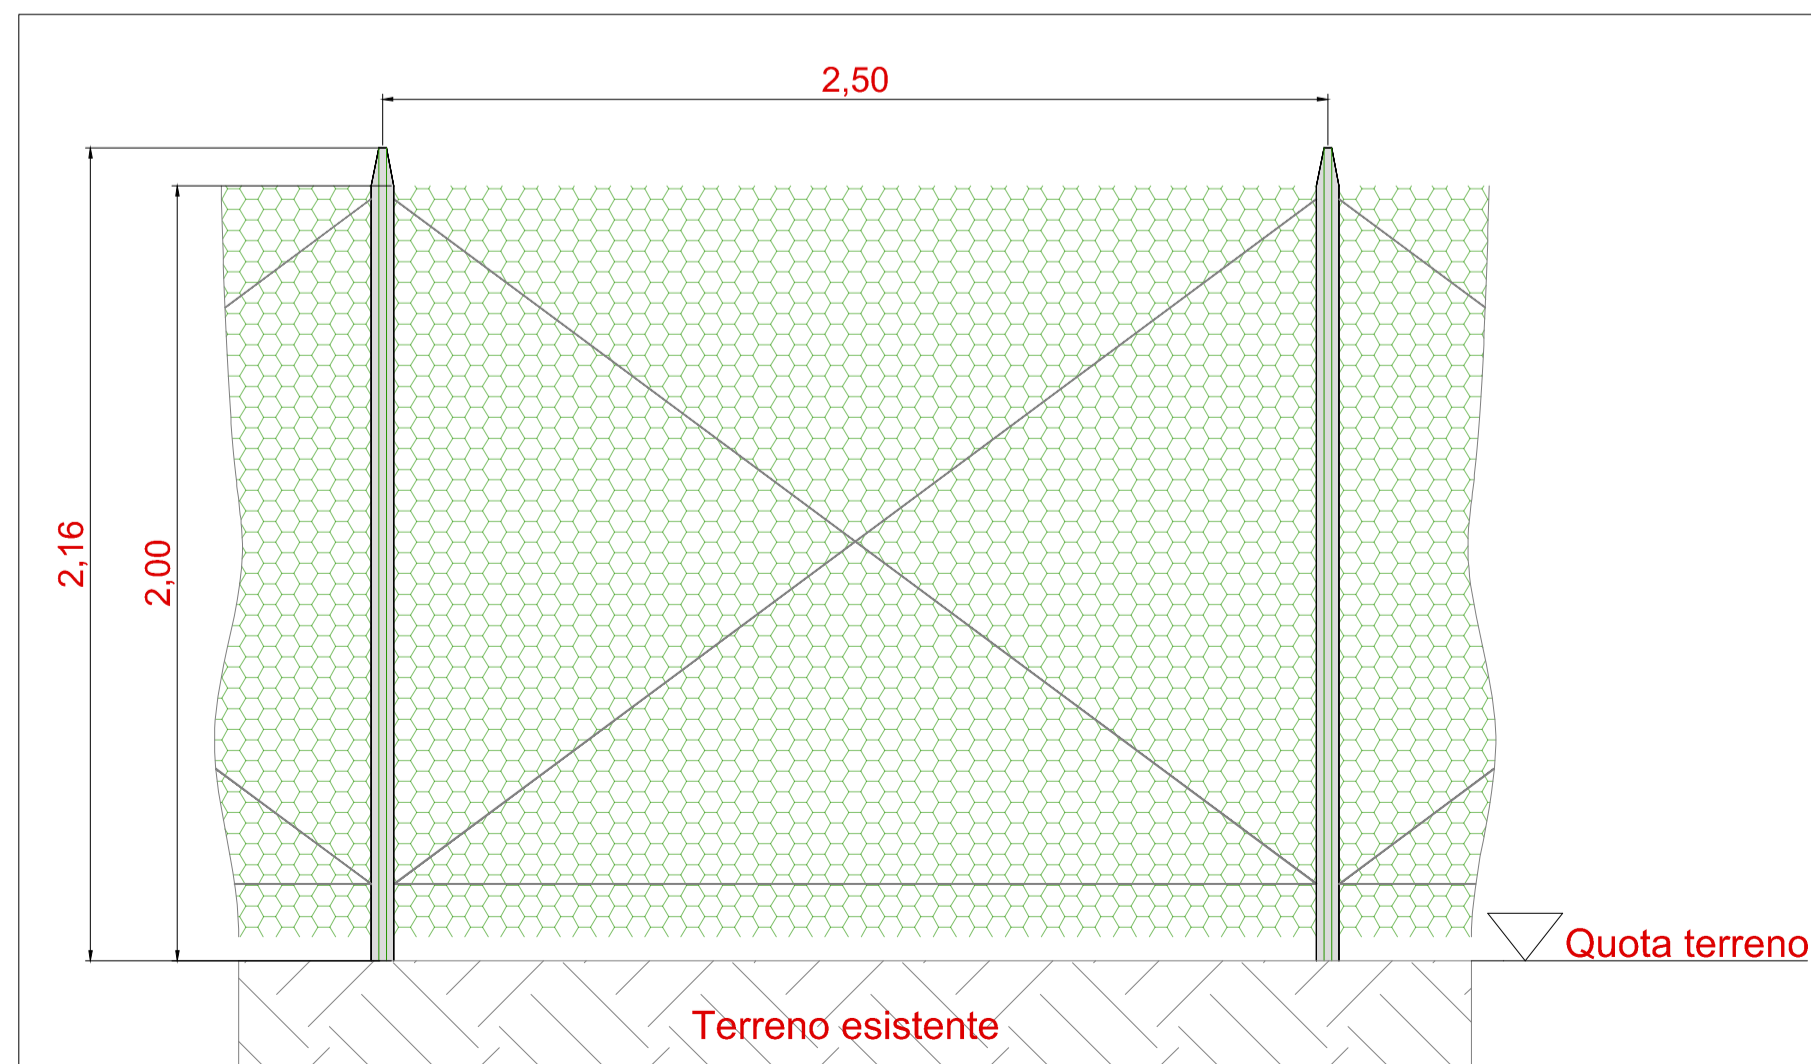

COMMITTENTE ENGIE GRILLO SRL		STUDIO DI PROGETTAZIONE Ing Daniele Cavallo Via C. del Croix, 55 - 72022 - Latiano (BR)	
0	Gen-23	EMESSO PER ITER AUTORIZZATIVO	CS DC PL
REV.	DATE	DESCRIPTION	BY CHD APP.
REVISIONS			
Impianto Agrivoltatico integrato innovativo denominato "Grillo" avente potenza d'impianto di 53,97 MW (45MW in immissione) con annesso SdA della potenza di 10MW e 80MWh di capacità di accumulo e relative opere connesse Comuni di Mazara del Vallo e Marsala (TP)		APPROVED FOR CONSTRUCTION DWG. REV. DATE SIGNATURE ORDER N° SUPPLIER CONTRACT N°	
PROGETTO DEFINITIVO IMPIANTO AGRIVOLTAICO E OPERE CONNESSE		SUBPROJECT CODE: THIS DWG. SUPERSEDED BY SCALE THIS DWG. SUPERSEDES 1:25000	
SUBJECT: TAV.25b Tipico recinzione, sistema TVCC e fascia arborea		FWI DWG N° REV. SHEET OF A1	
THIS DRAWING IS THE PROPERTY OF ENGIE GRILLO SRL AND IS LENT WITH-OUT CONSIDERATION OTHER THAN THE BORROWER'S AGREEMENT THAT IT SHALL NOT BE REPRODUCED COPIED LENT OR DISPOSED OF DIRECTLY OR INDIRECTLY, NOR USED FOR ANY PURPOSE OTHER THAN THAT FOR WHICH IT IS SPECIFICALLY FURNISHED. THE APPARATUS SHOWN IN THE DRAWING IS COVERED BY PATENTS.			
CAD FILE NAME:			