

P(175)

Condotta – (288) DN630 PEAD SN8 Circolare

0.60%

Condotta – (287) DN630 PEAD SN8 Circolare

0.62%

Condotta – (289) DN630 PEAD SN8 Circolare

0.58%

min:0.70 max:0.70


15.03

min:0.70 max:0.70

15.03

15.11

Condotta - (280) DN315 PEAD SN8 Circolare

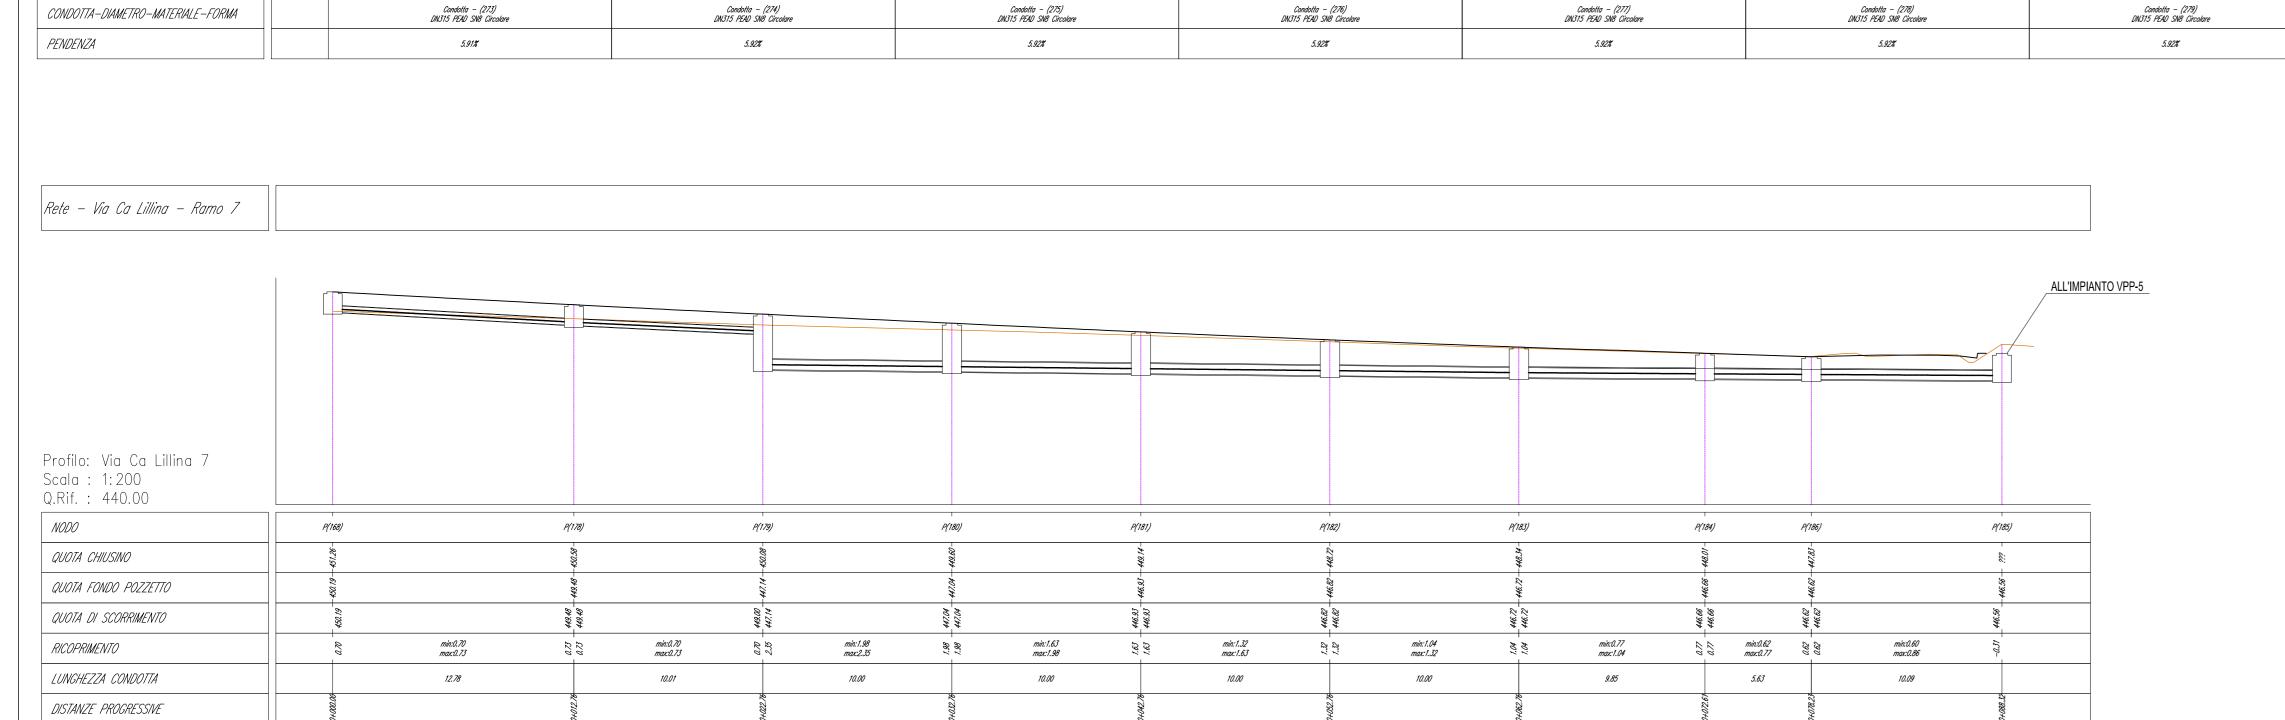

Condotta – (285) DN630 PEAD SN8 Circolare

1.06%

Condotta – (286) DN630 PEAD SN8 Circolare

1.06%

P(173)

15.03

P(174)

min:0.70 max:0.70

15.03

P(172)

min:0.70 max:0.70

15.03

min:0.70 max:0.70

15.03

Condotta – (284) DN630 PEAD SN8 Circolare

1.06%

Profilo: Via Ca Lillina 6

Scala : 1:200 Q.Rif. : 445.00

QUOTA CHIUSINO

RICOPRIMENTO

QUOTA FONDO POZZETTO

QUOTA DI SCORRIMENTO

LUNGHEZZA CONDOTTA

DISTANZE PROGRESSIVE

CONDOTTA-DIAMETRO-MATERIALE-FORMA

PENDENZA

min:0.70 max:0.70

15.03

Condotta – (281) DN400 PEAD SN8 Circolare

5.54%

Condotta – (282) DN400 PEAD SN8 Circolare

4.73%

Condotta – (283) DN630 PEAD SN8 Circolare

1.06%

NODO



SCHEMA RAMI VIA CA' LILLINA