


Vista P - Scala 1:1000



Inquadramento generale - Scala 1:25000

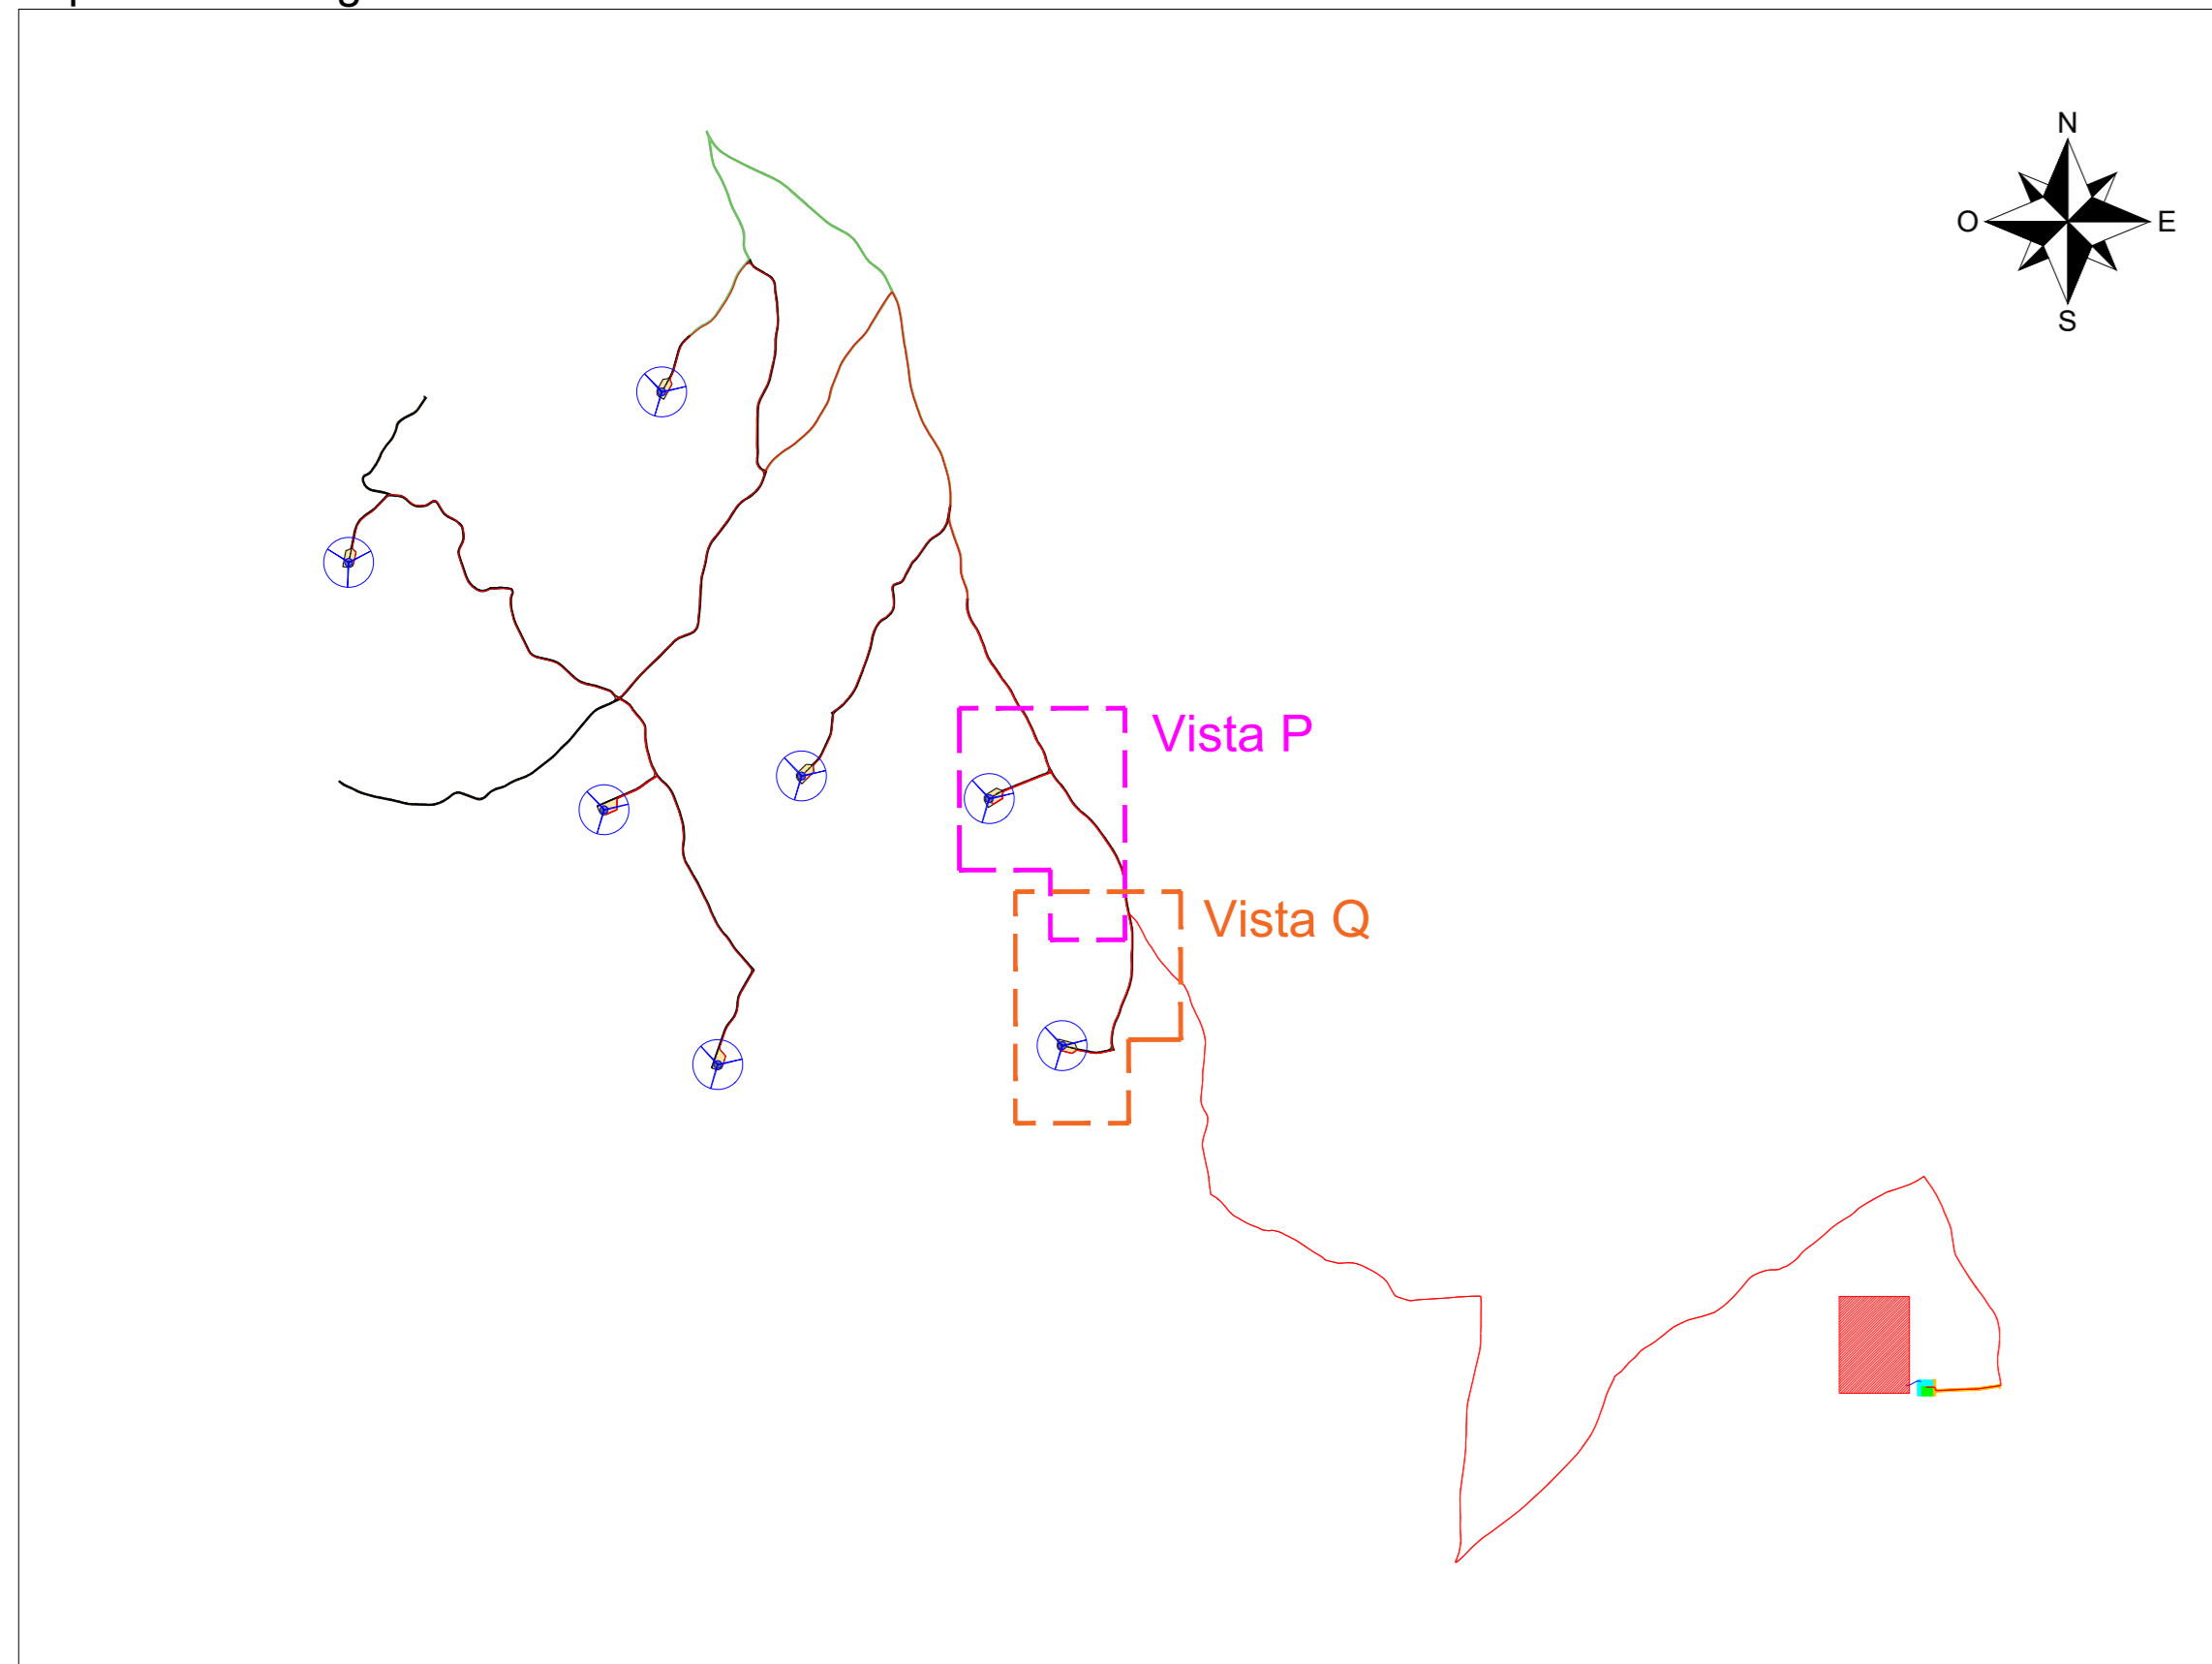

Vista Q - Scala 1:1000



LEGENDA

- Aerogeneratore
- Strade e piazzole definitive in fase di costruzione - Nuova realizzazione
- Strade esistenti da adeguare
- Strade esistenti idonee
- Adeguamenti temporanei strade esistenti
- Area di stoccaggio temporaneo pale
- Piazzole ausiliarie
- Tratti rettilinei - Assi stradali
- Tratti curvilinei - Assi stradali
- Limiti carreggiata
- Cavidotto MT 30kV

COMMITTENTE:
ENGIE TREXENTA SRL
 P.Iva: 12367510968
 Via Chiese 72, Milano 20126

STUDIO DI PROGETTAZIONE:
SCM Ingegneria S.r.l.
 Via C. del Croix, 55 - 72022 - Latiano (BR)

ENGIE

SCM INGEGNERIA

Dr. G. G. G.

REV.	DATE	DESCRIPTION	CC	DC	PL
0	Apr-23	EMESSO PER ITER AUTORIZZATIVO			

REVISIONS

APPROVED FOR CONSTRUCTION	
DWG. REV.	DATE
SIGNATURE	
ORDER N°	
SUPPLIER	
CONTRACT N°	
SUBPROJECT CODE:	
THIS DWG. SUPERSEDES BY:	SCALE
THIS DWG. SUPERSEDES	1:1000
FIR DWG. N°	REV.
SHEET	OF

OBJECT: **Tav.11g**
Planimetria parco eolico su ortofoto - Fase di costruzione

THIS DRAWING IS THE PROPERTY OF ENGIE TREXENTA SRL AND IS LOANED WITHOUT CONSIDERATION OTHER THAN THE DRAWING'S AGREEMENT THAT IT SHALL NOT BE REPRODUCED, COPIED, COPY OR DISPOSED OF DIRECTLY OR INDIRECTLY, NOR USED FOR ANY PURPOSE, OTHER THAN THAT FOR WHICH IT IS SPECIFICALLY FORWARDED. THE APPLICABLE INQUIRY IN THE DRAWING IS COVERED BY PATENTS.

CAD FILE NAME: _____