


Vista B - Scala 1:1000



Vista C - Scala 1:1000



Inquadramento generale - Scala 1:25000

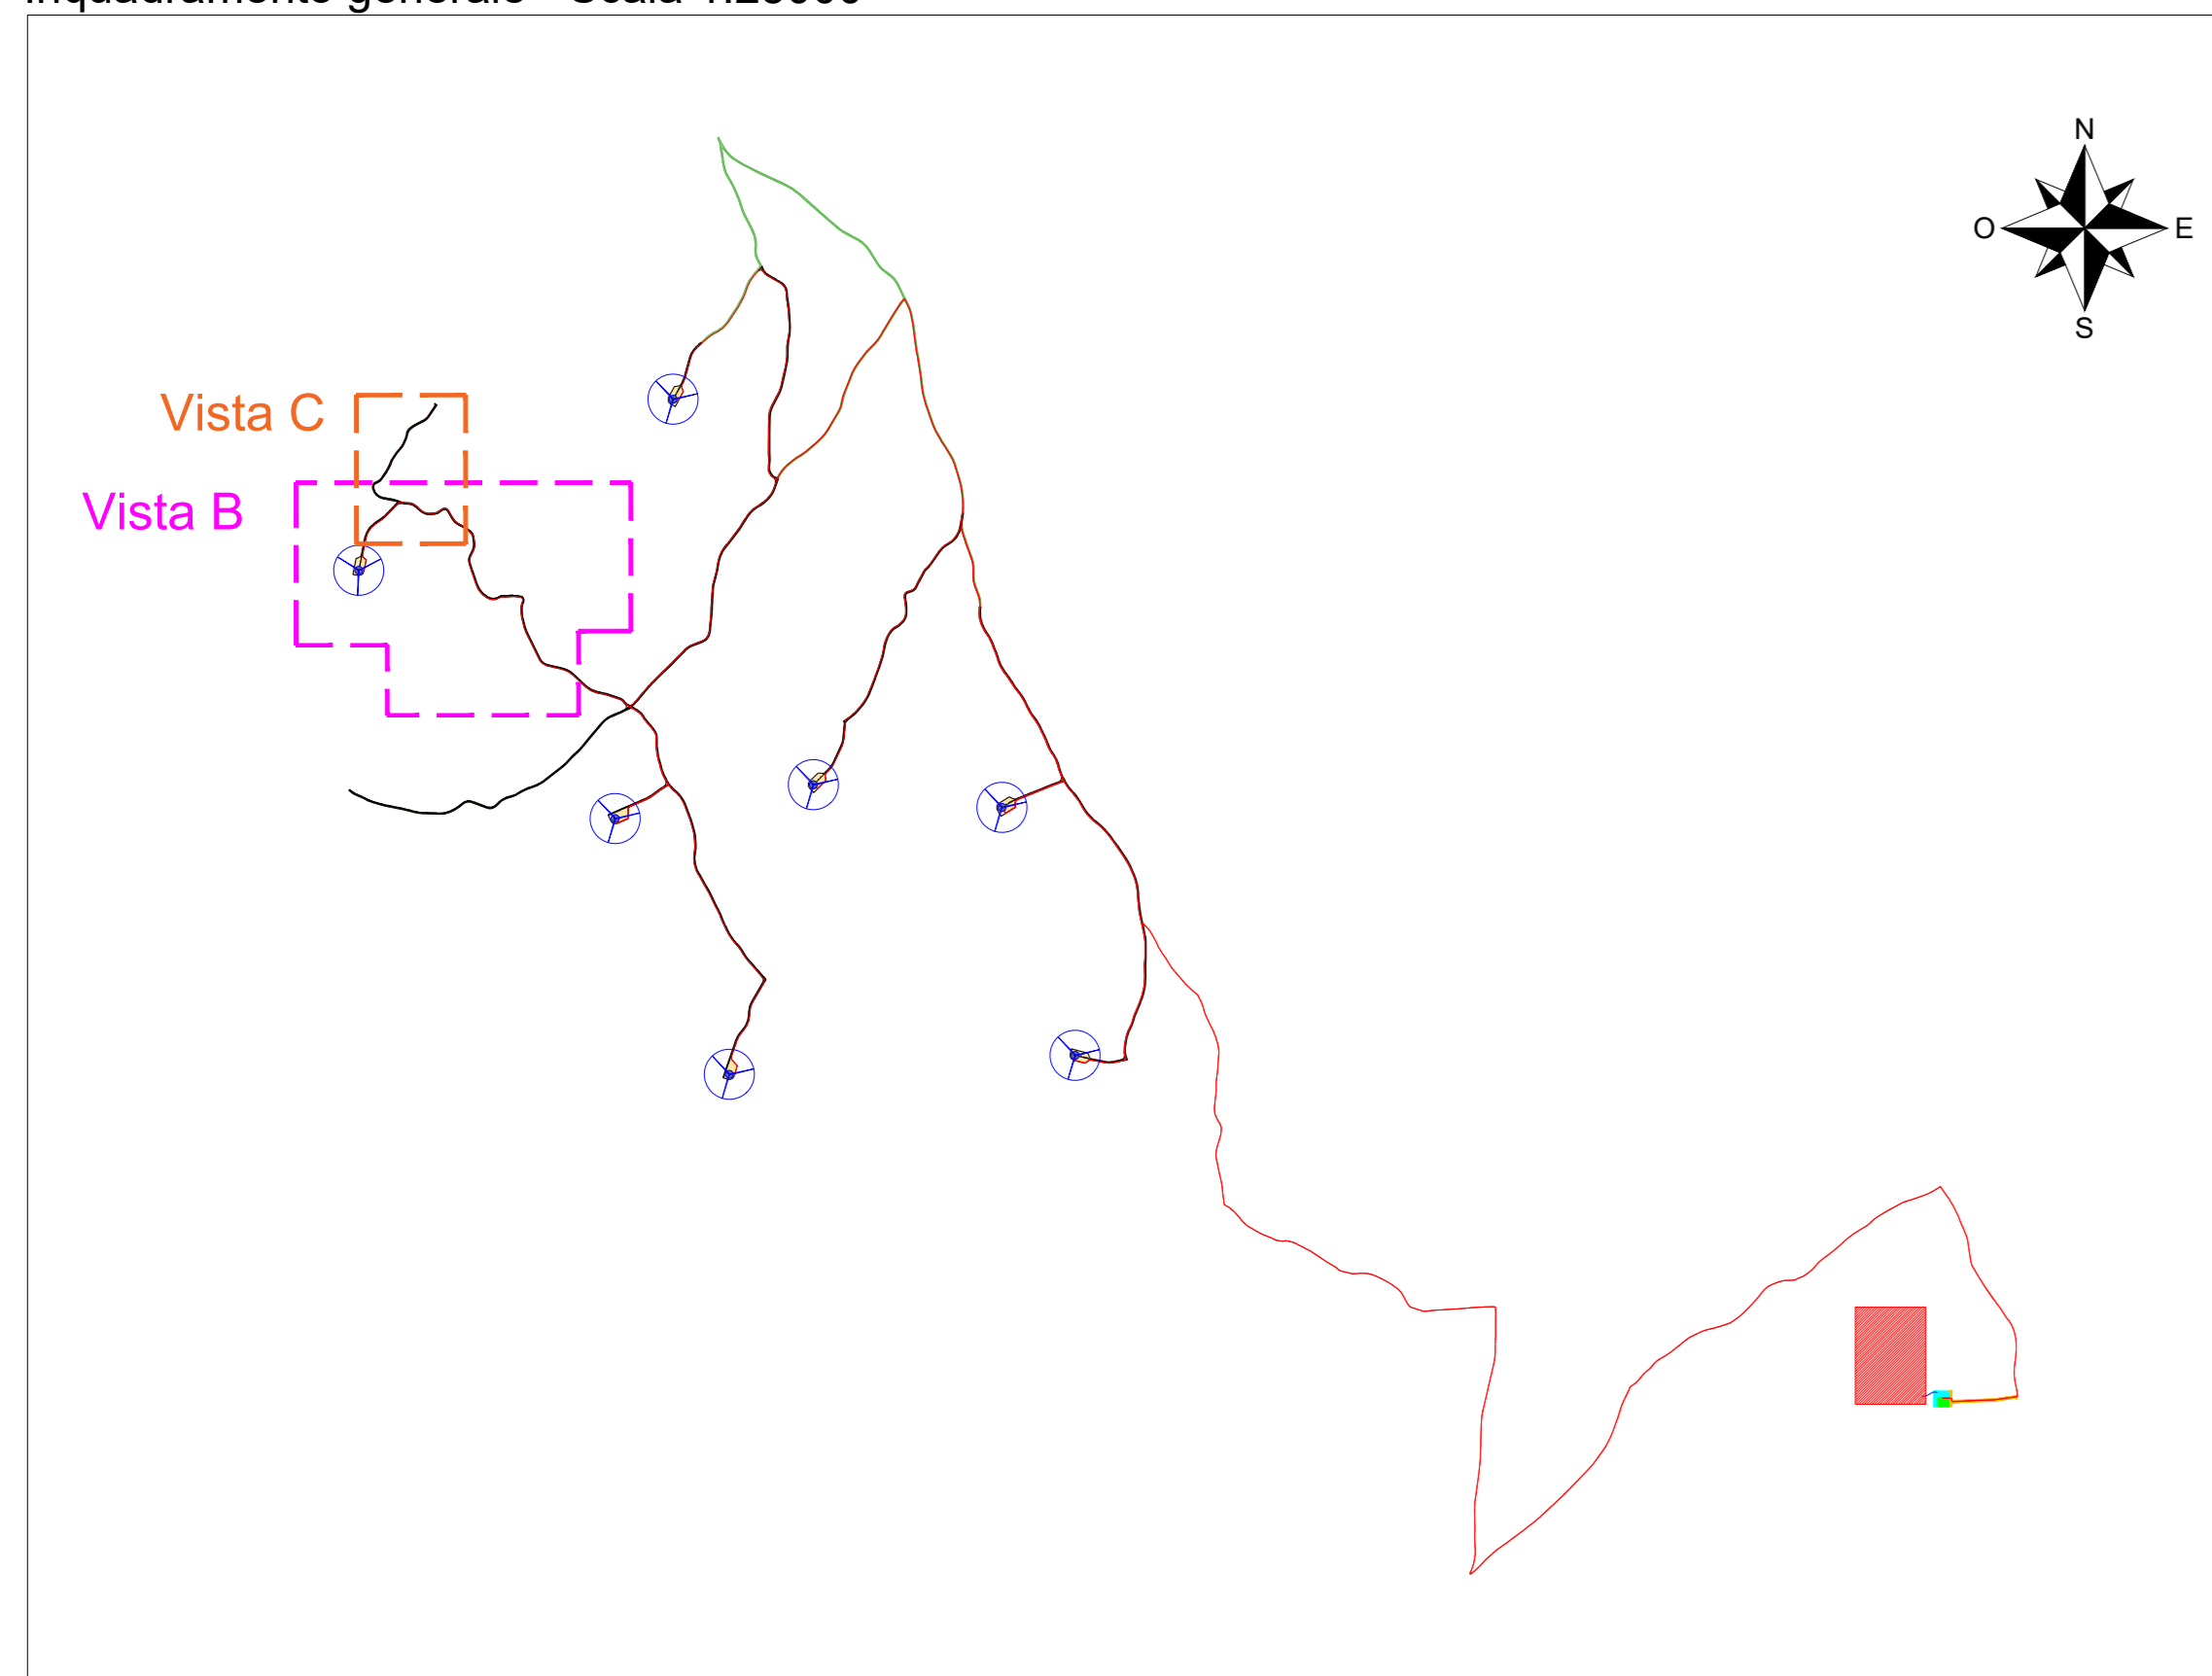

LEGENDA

- Aerogeneratore
- Strade e piazzole definitive in fase di esercizio - Nuova realizzazione
- Strade esistenti da adeguare
- Strade esistenti idonee
- Assi stradali
- Limiti carreggiata in fase di costruzione
- Limiti carreggiata
- Cavidotto MT 30KV

COMITENTE:
ENGIE TREXENTA SRL
 P.Iva: 12367510968
 Via Chiese 72, Milano 20126

STUDIO DI PROGETTAZIONE:
SCM Ingegneria S.r.l.
 Via C. del Croix, 55 - 72022 - Latioano (BR)

ENGIE

SCM INGENGERIA

Dr. G. G. G.

REV.	DATE	DESCRIPTION	CC	DC	PL
0	Apr-23	EMESSO PER ITER AUTORIZZATIVO			

REVISIONS

APPROVED FOR CONSTRUCTION	
DWG. REV.	DATE
SIGNATURE	
ORDER N°	
SUPPLIER	
CONTRACT N°	
SUBPROJECT CODE:	
THIS DWG. SUPERSEDES BY	SCALE
	1:1000
	1:25000
FIR DWG. N°	REV.
SHEET	OF

CAD FILE NAME: _____

Impianto per la produzione di energia elettrica da fonte eolica di potenza pari a 42 MW denominato "Marmilla"
 Comuni di Villanovaforru, Sardara, Santuri e Furti (SU)
PROGETTO DEFINITIVO IMPIANTO EOLICO ED OPERE CONNESSE

Tav. 15b
Planimetria parco eolico su ortofoto - Fase di esercizio

THIS DRAWING IS THE PROPERTY OF ENGIE TREXENTA SRL AND IS LOANED WITHOUT CONSIDERATION OTHER THAN THE DRAWING'S AGREEMENT THAT IT SHALL NOT BE REPRODUCED, COPIED, LOANED OR DISPOSED OF IN ANY MANNER, NOR BE USED FOR ANY PURPOSE, OTHER THAN THAT FOR WHICH IT IS SPECIFICALLY FORWARDED BY THE DRAWING'S SHEET. THE DRAWING IS COVERED BY PATENTS.