


Vista P - Scala 1:1000



Inquadramento generale - Scala 1:25000

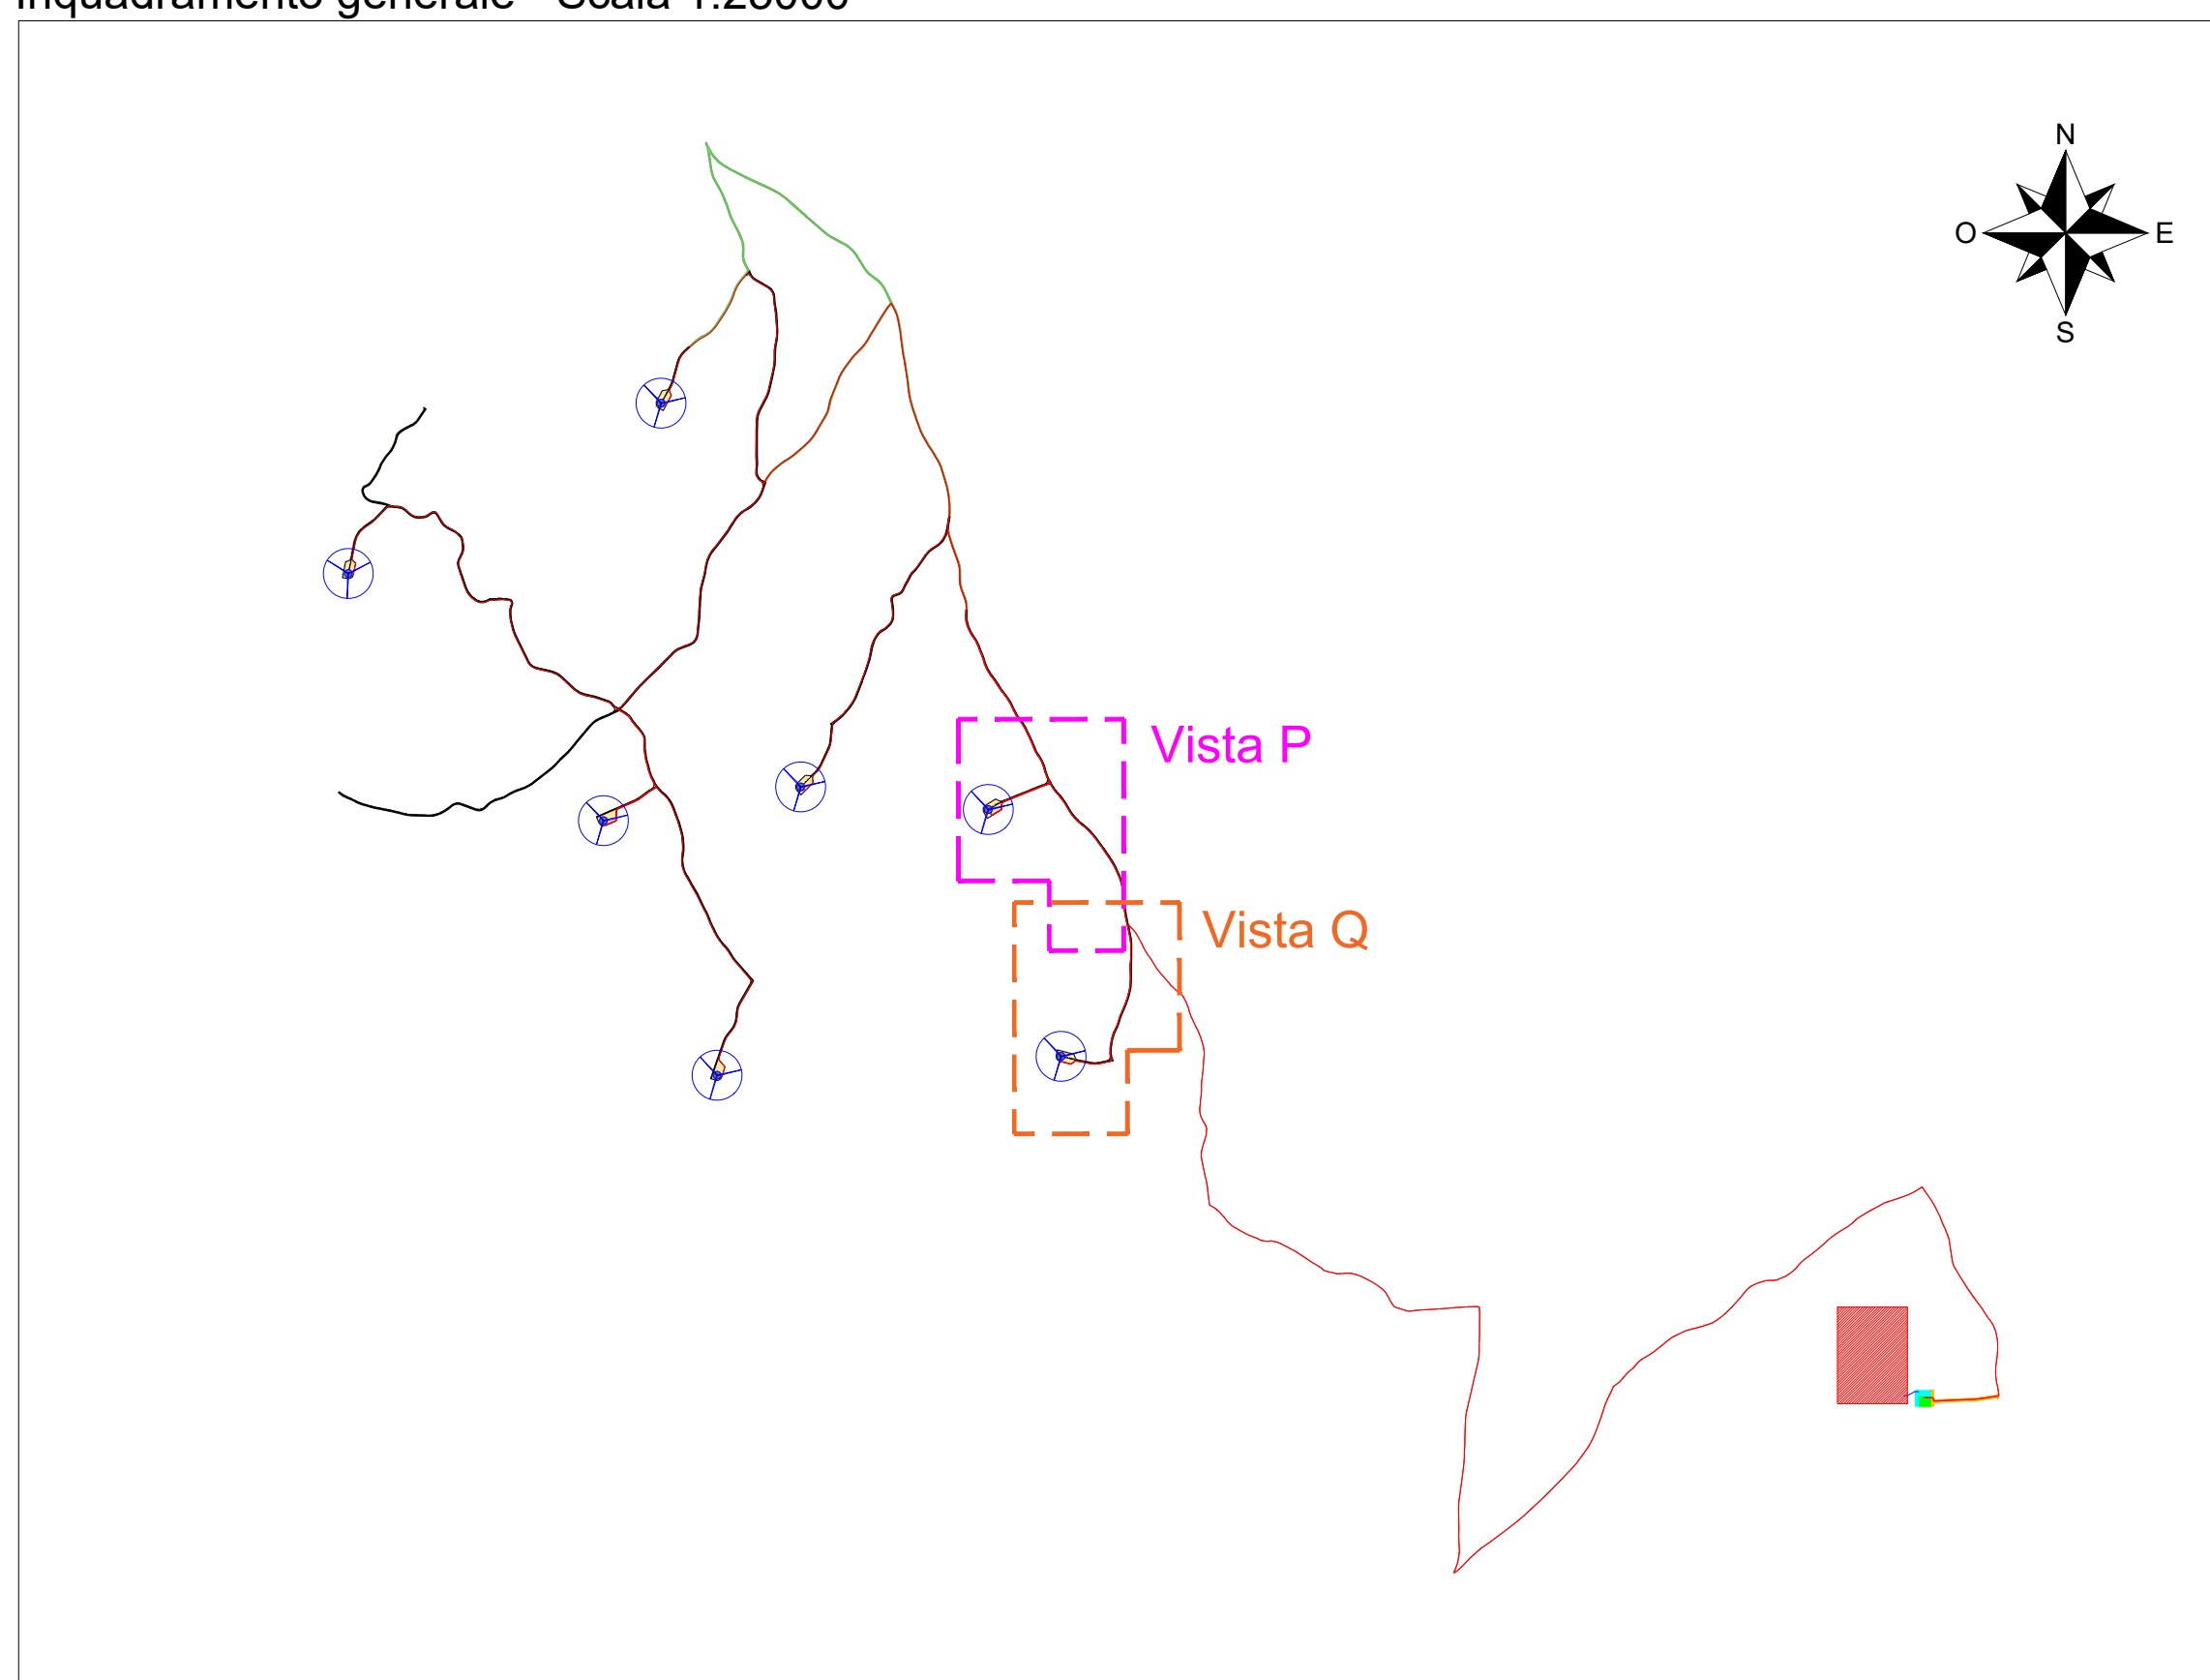

Vista Q - Scala 1:1000



LEGENDA

- Aerogeneratore
- Strade e piazzole definitive in fase di esercizio - Nuova realizzazione
- Strade esistenti da adeguare
- Strade esistenti idonee
- Assi stradali
- Limiti carreggiata in fase di costruzione
- Limiti carreggiata
- Cavidotto MT 30kV

COMITENTE:
ENGIE TREXENTA SRL
 P.Iva: 12367510968
 Via Chiese 72, Milano 20126

STUDIO DI PROGETTAZIONE:
SCM Ingegneria S.r.l.
 Via C. del Croix, 55 - 72022 - Latio (BR)

engie

SCM
 INGEGNERIA

Stampa: Daniele Scavallone n° 1239

REV.	DATE	DESCRIPTION	CC	DC	PL
0	Apr-23	EMESSO PER ITER AUTORIZZATIVO			

REVISIONS

APPROVED FOR CONSTRUCTION	
DWG. REV.	DATE
SIGNATURE	
ORDER N°	
SUPPLIER	
CONTRACT N°	
SUBPROJECT CODE:	
THIS DWG. SUPERSEDES BY	SCALE
THIS DWG. SUPERSEDES	1:1000
FIR DWG. N°	REV.
SHEET	OF

OBJECT:
Tav.15g
Planimetria parco eolico su ortofoto - Fase di esercizio

THIS DRAWING IS THE PROPERTY OF ENGIE TREXENTA SRL AND IS LOANED WITHOUT CONSIDERATION OTHER THAN THE DRAWING'S AGREEMENT THAT IT SHALL NOT BE REPRODUCED, COPIED, COPY OR DISPOSED OF, DIRECTLY OR INDIRECTLY, FOR ANY USE OTHER THAN THAT FOR WHICH IT IS SPECIFICALLY FORWARDED BY THE DRAWING'S SUPPLIER. THE DRAWING IS COVERED BY PATENTS.

CAD FILE NAME: _____