



Piante e prospetti chiosco - Scala 1:50


VISTA LATERALE

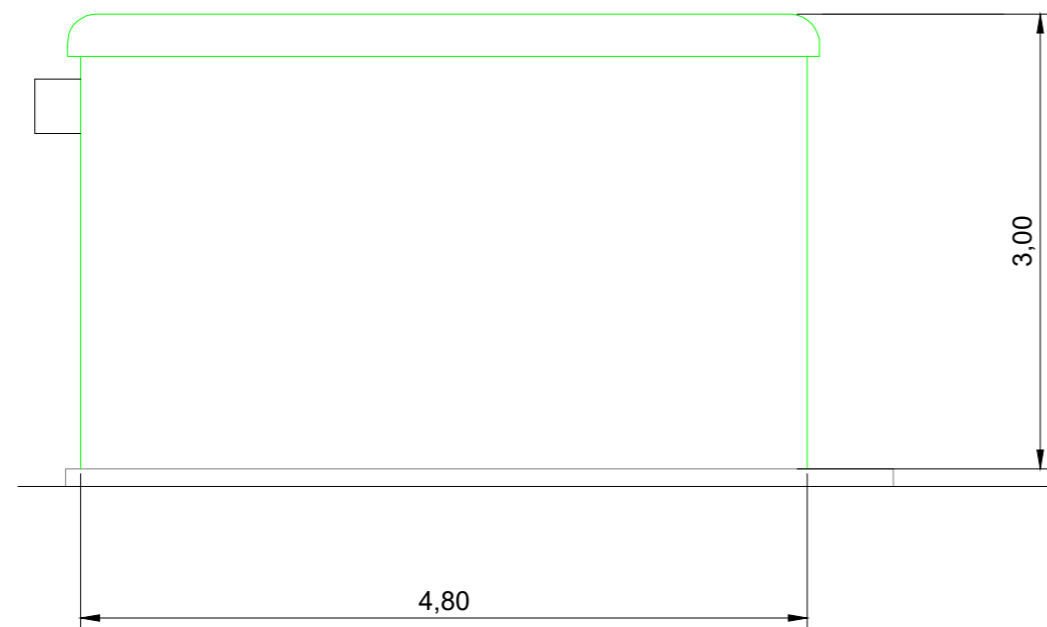


SEZIONE W-W

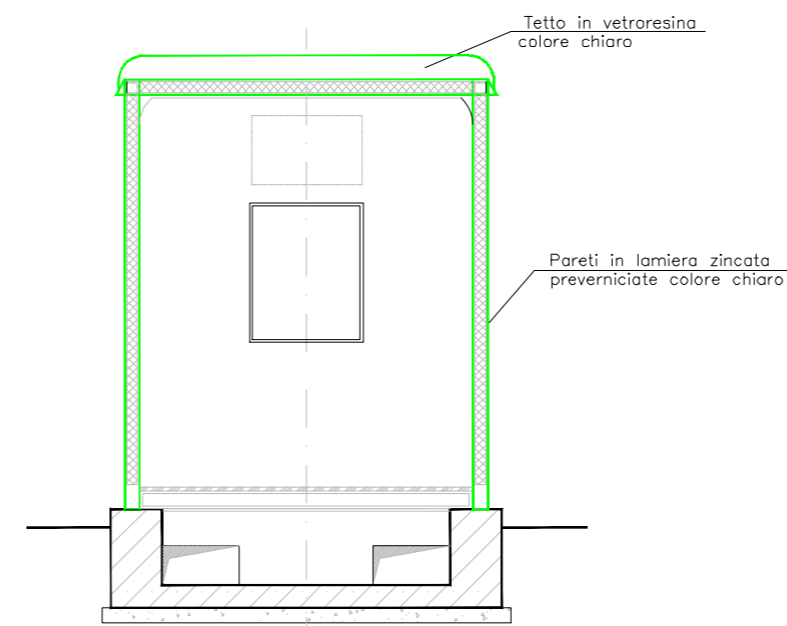

VISTA FRONTALE

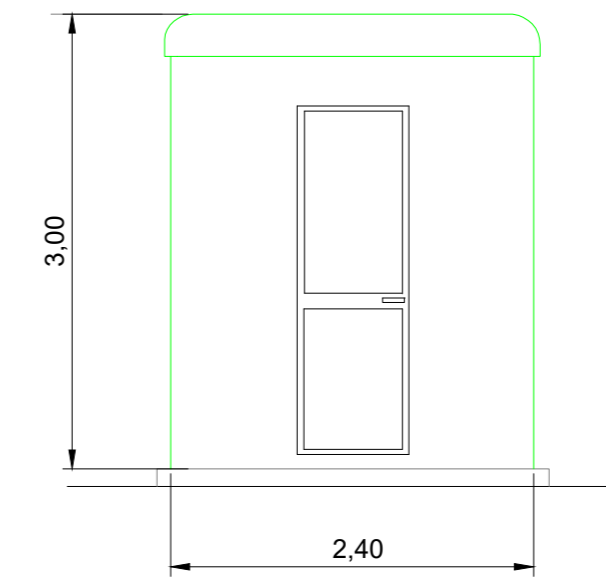

PIANTA

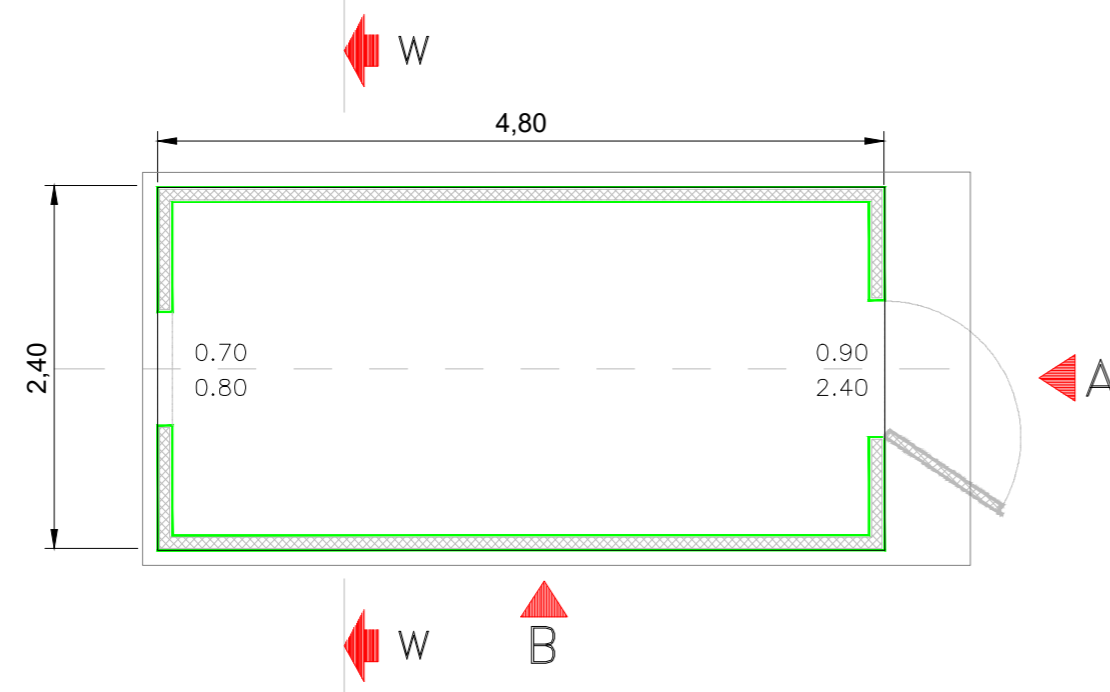

COMMITTENTE ENGIE TREXENTA SRL PIVA 12367510968 Via Chiese 72, Milano 20126	STUDIO DI PROGETTAZIONE Ing Daniele Cavallo Via C. del Croix, 55 - 72022 - Latiano (BR)

REV.	DATE	DESCRIPTION	BY	CHD	APP.
0	Apr-23	EMESSO PER ITER AUTORIZZATIVO	CC	DC	PL

Impianto per la produzione di energia elettrica da fonte eolica di potenza pari a 42 MW denominato "Marmilla" Comuni di Villanovaforru, Sarda, Sanluri e Furtei (SU)		APPROVED FOR CONSTRUCTION DWG. REV. DATE SIGNATURE ORDER N°	
PROGETTO DEFINITIVO IMPIANTO DI RETE		SUPPLIER CONTRACT N°	
OBJECT: Tav.20 Chiosco - Pianta e prospetti		SUBPROJECT CODE: THIS DWG. SUPERSEDED BY SCALE THIS DWG. SUPERSEDES 1:50	
<small>THIS DRAWING IS THE PROPERTY OF ENGIE TREXENTA SRL AND IS LENT WITH-OUT CONSIDERATION OTHER THAN THE BORROWER'S AGREEMENT THAT IT SHALL NOT BE REPRODUCED COPIED LENT OR DISPOSED OF DIRECTLY OR INDIRECTLY. NOR USED FOR ANY PURPOSE OTHER THAN THAT FOR WHICH IT IS SPECIFICALLY FURNISHED THE APPARATUS SHOWN IN THE DRAWING IS COVERED BY PATENTS.</small>		FWI DWG N° REV. SHEET OF	
CAD FILE NAME:		A2	

N.B. Le quote sono espresse in m