




Vista A - Scala 1:100

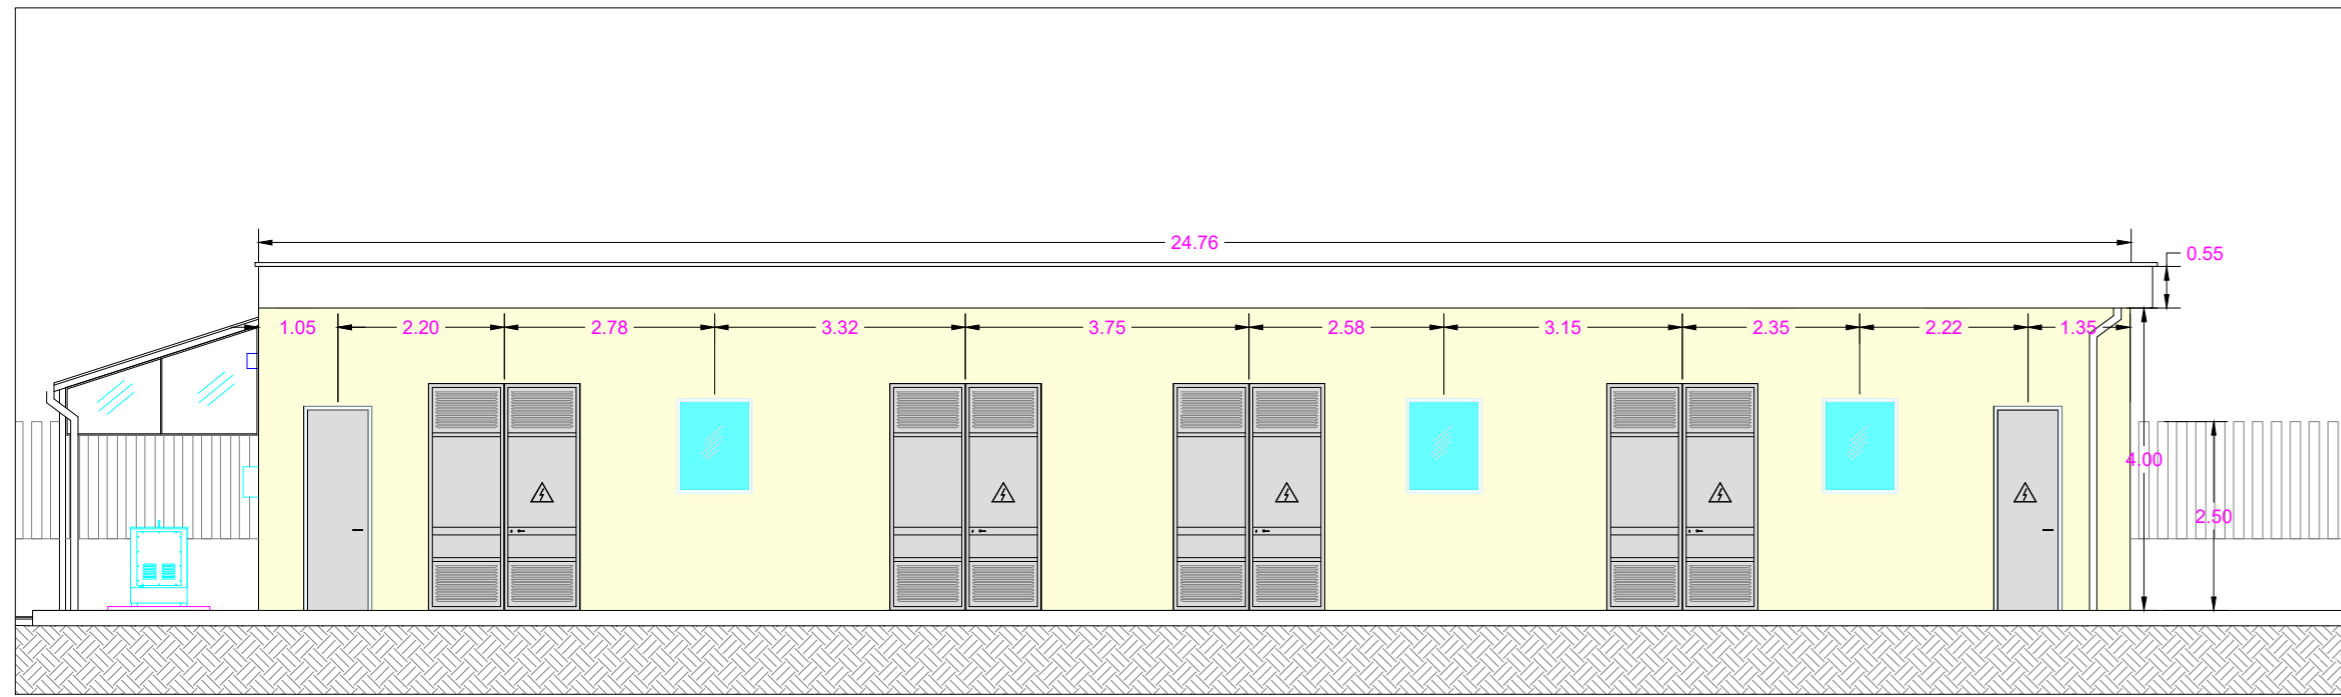


Vista B - Scala 1:100

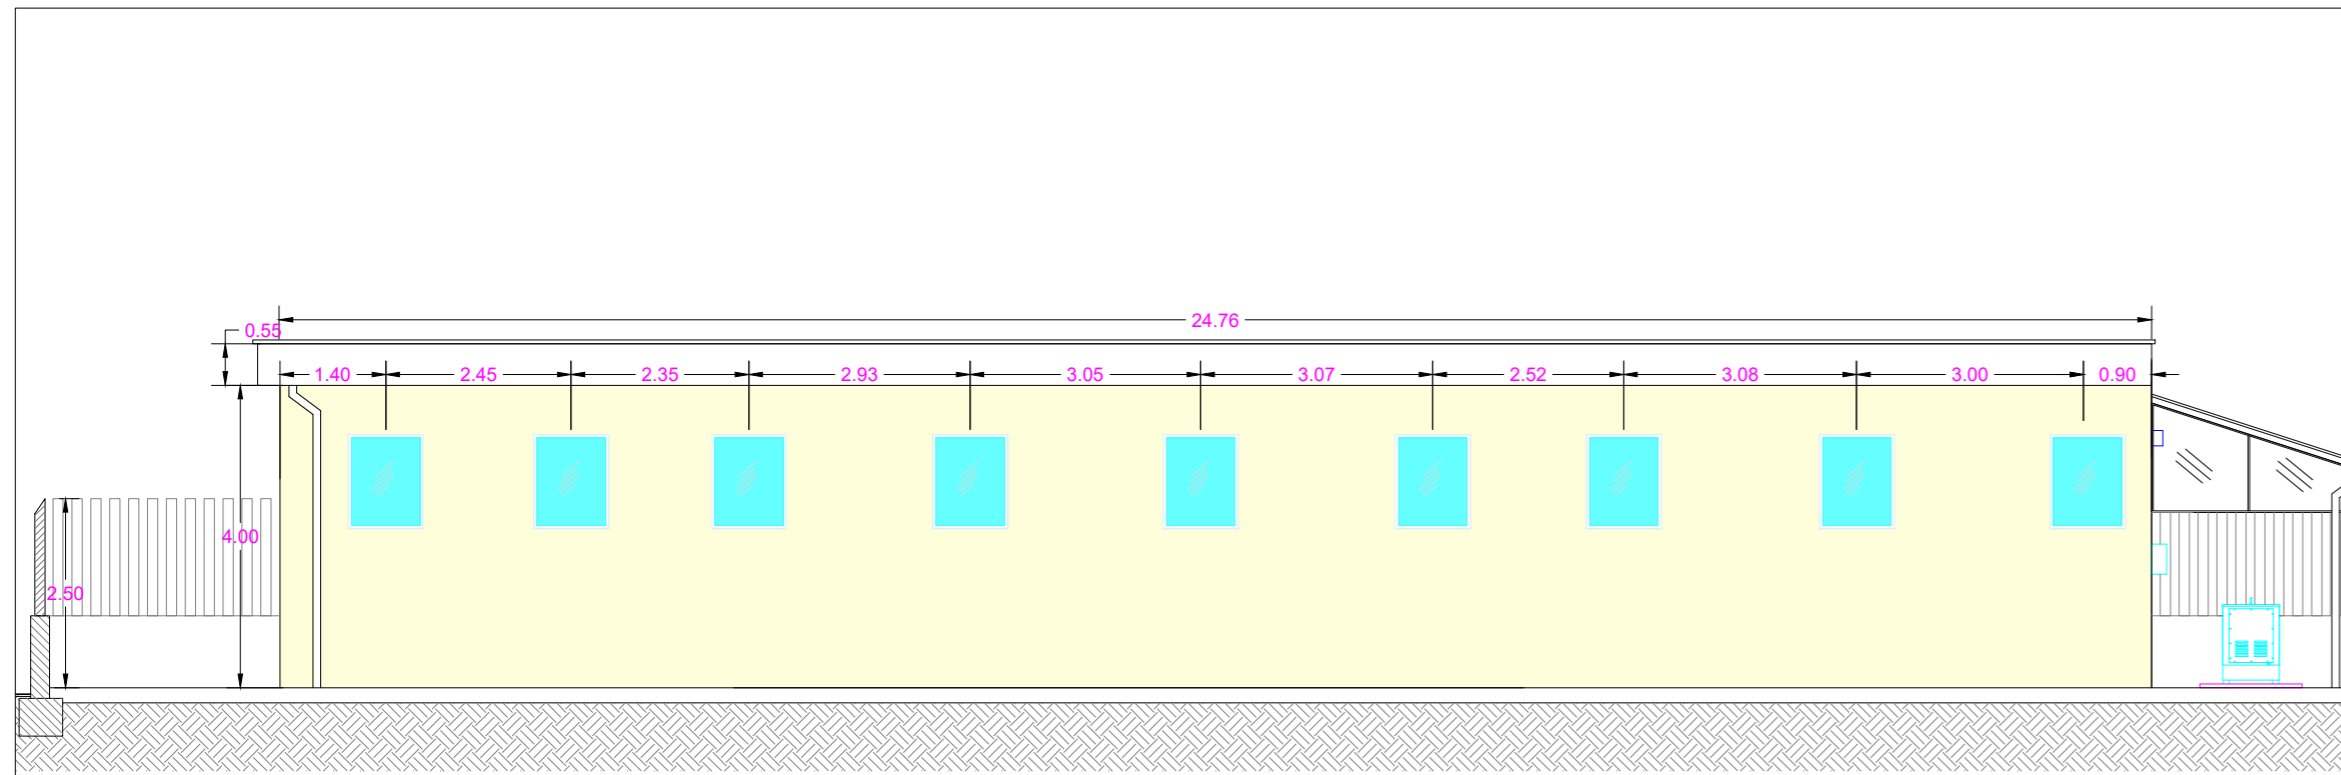


Planimetria interna - Edificio Utente - Scala 1:100

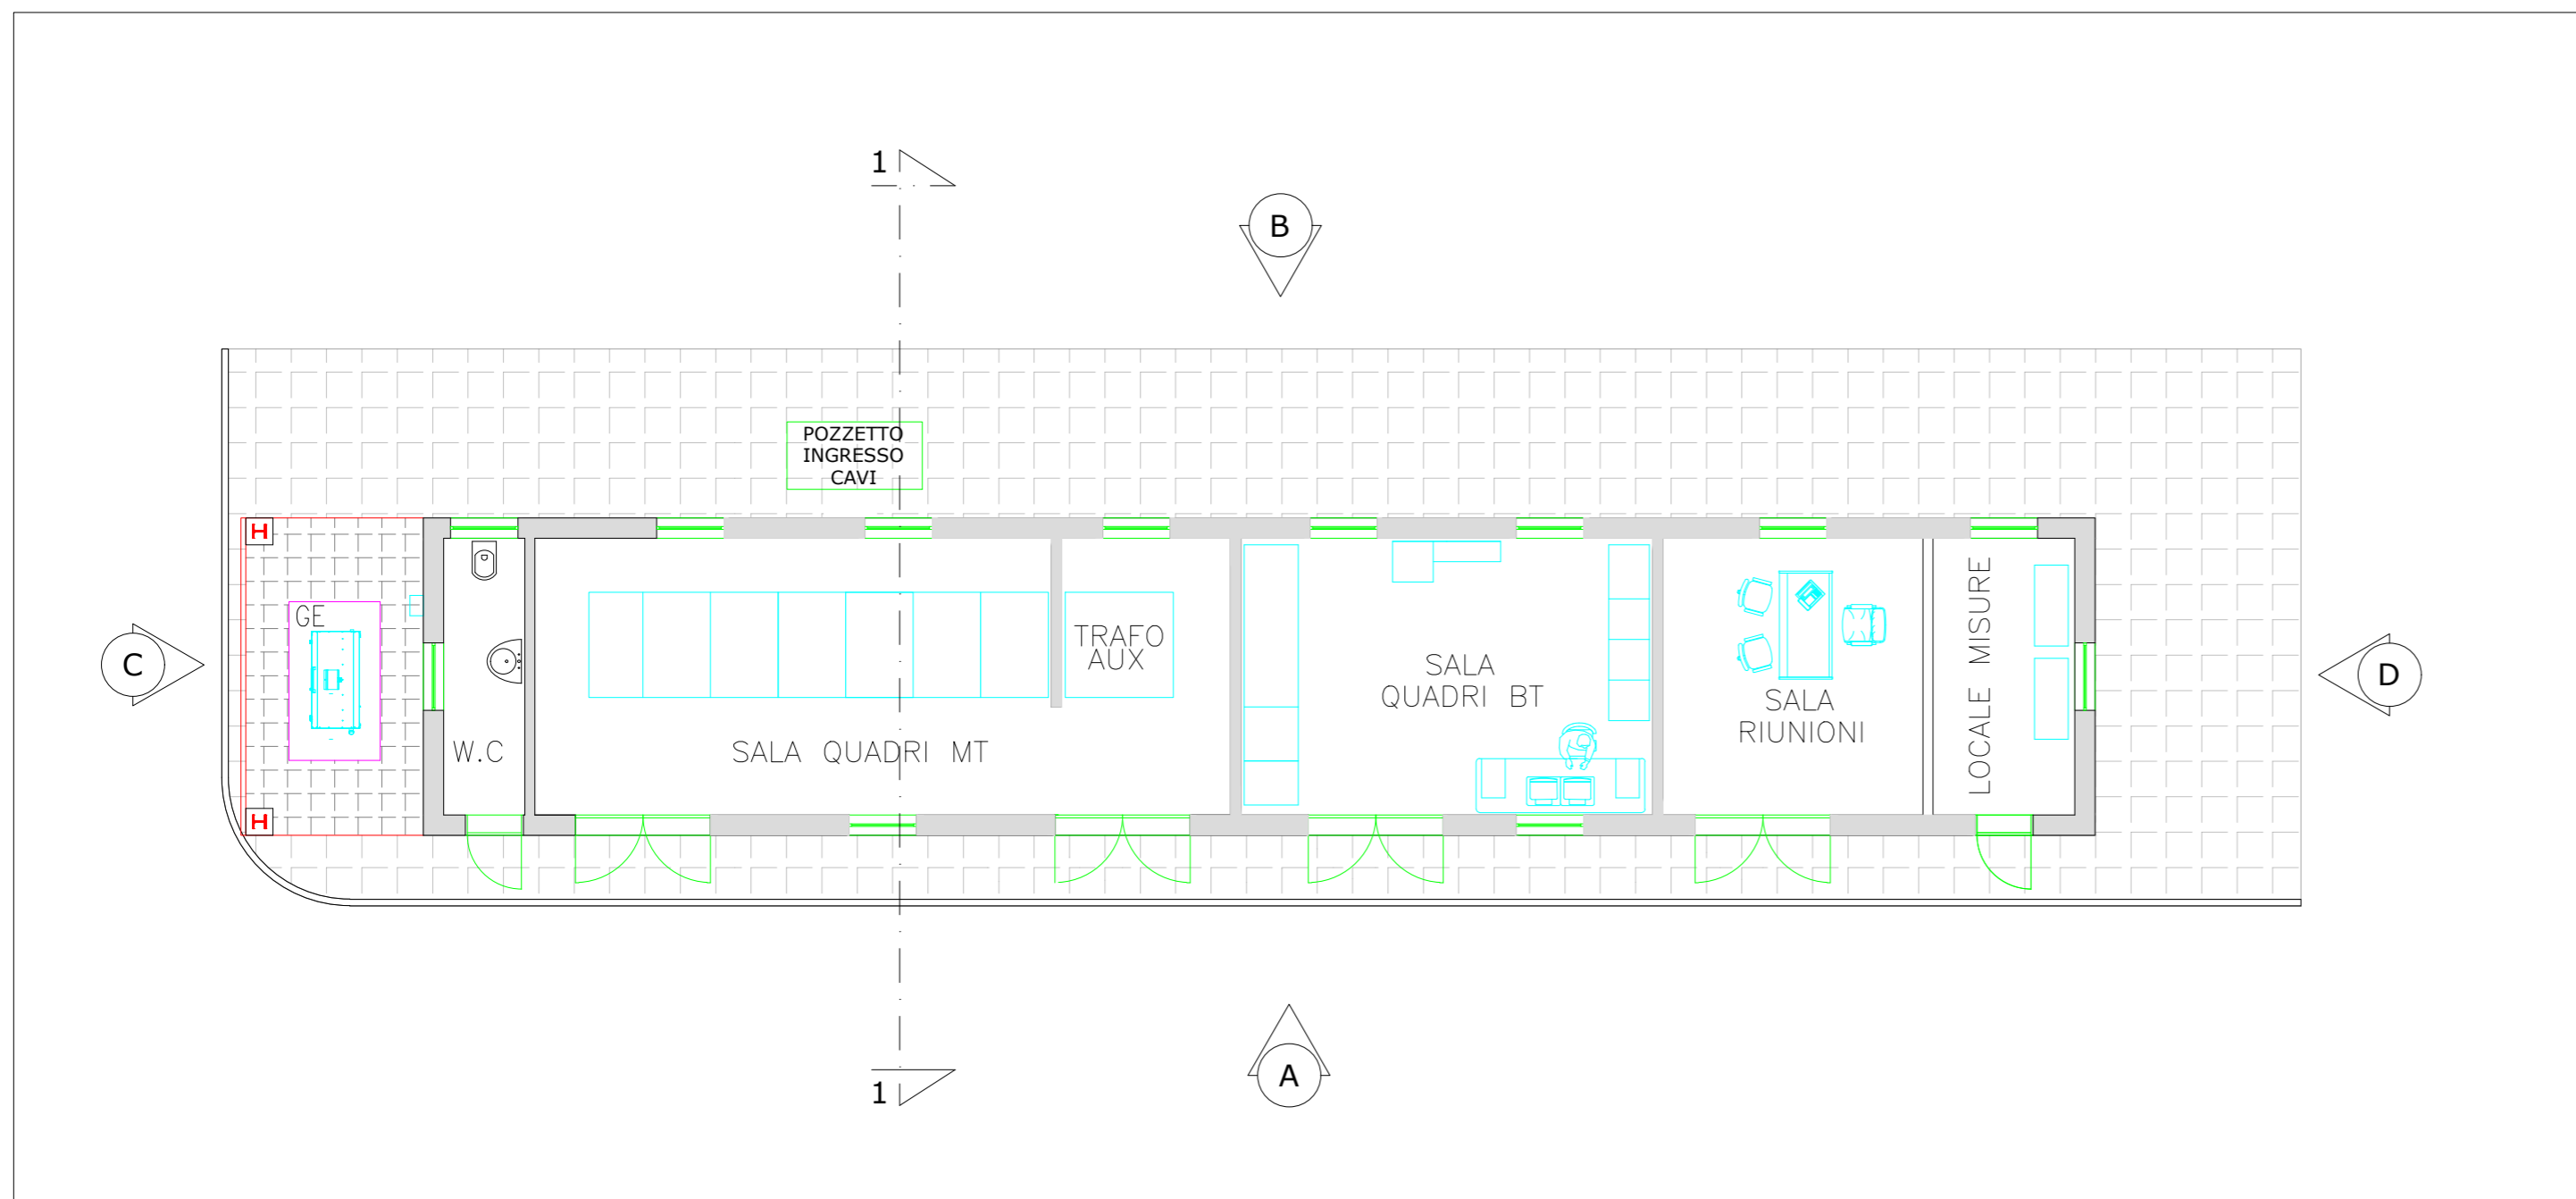


Vista C - Scala 1:100

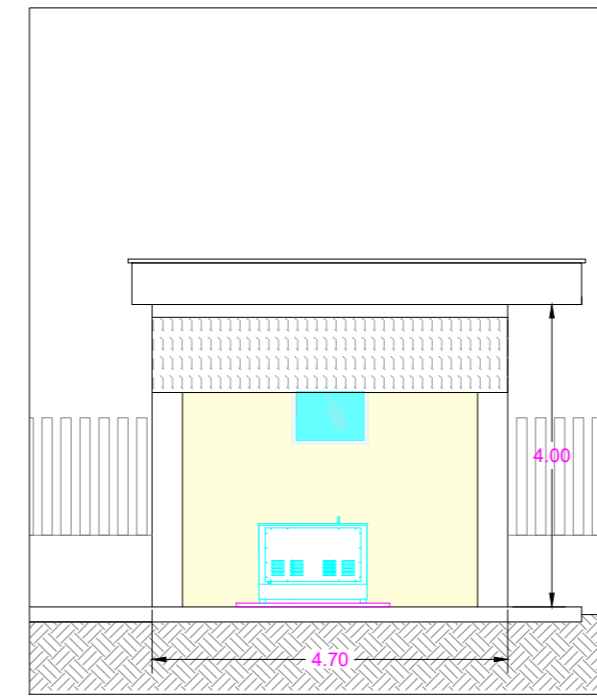

Vista D - Scala 1:100

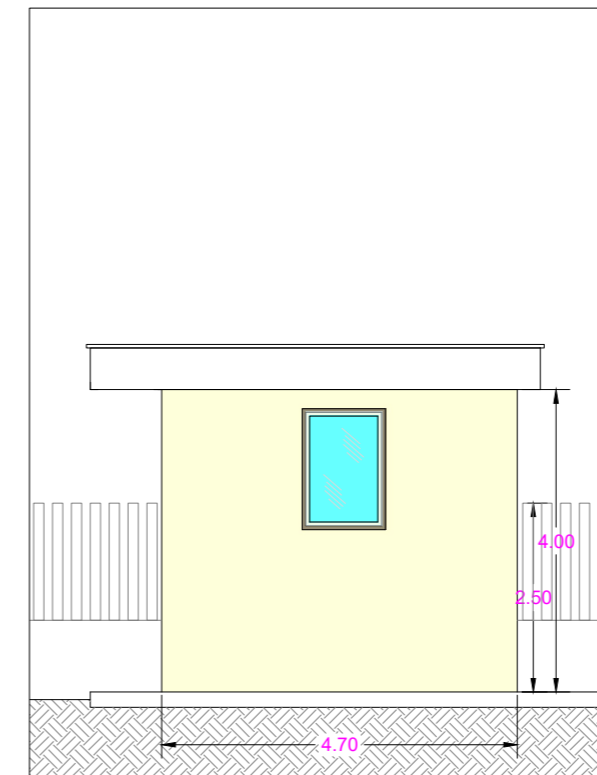

Sezione 1-1 - Scala 1:50

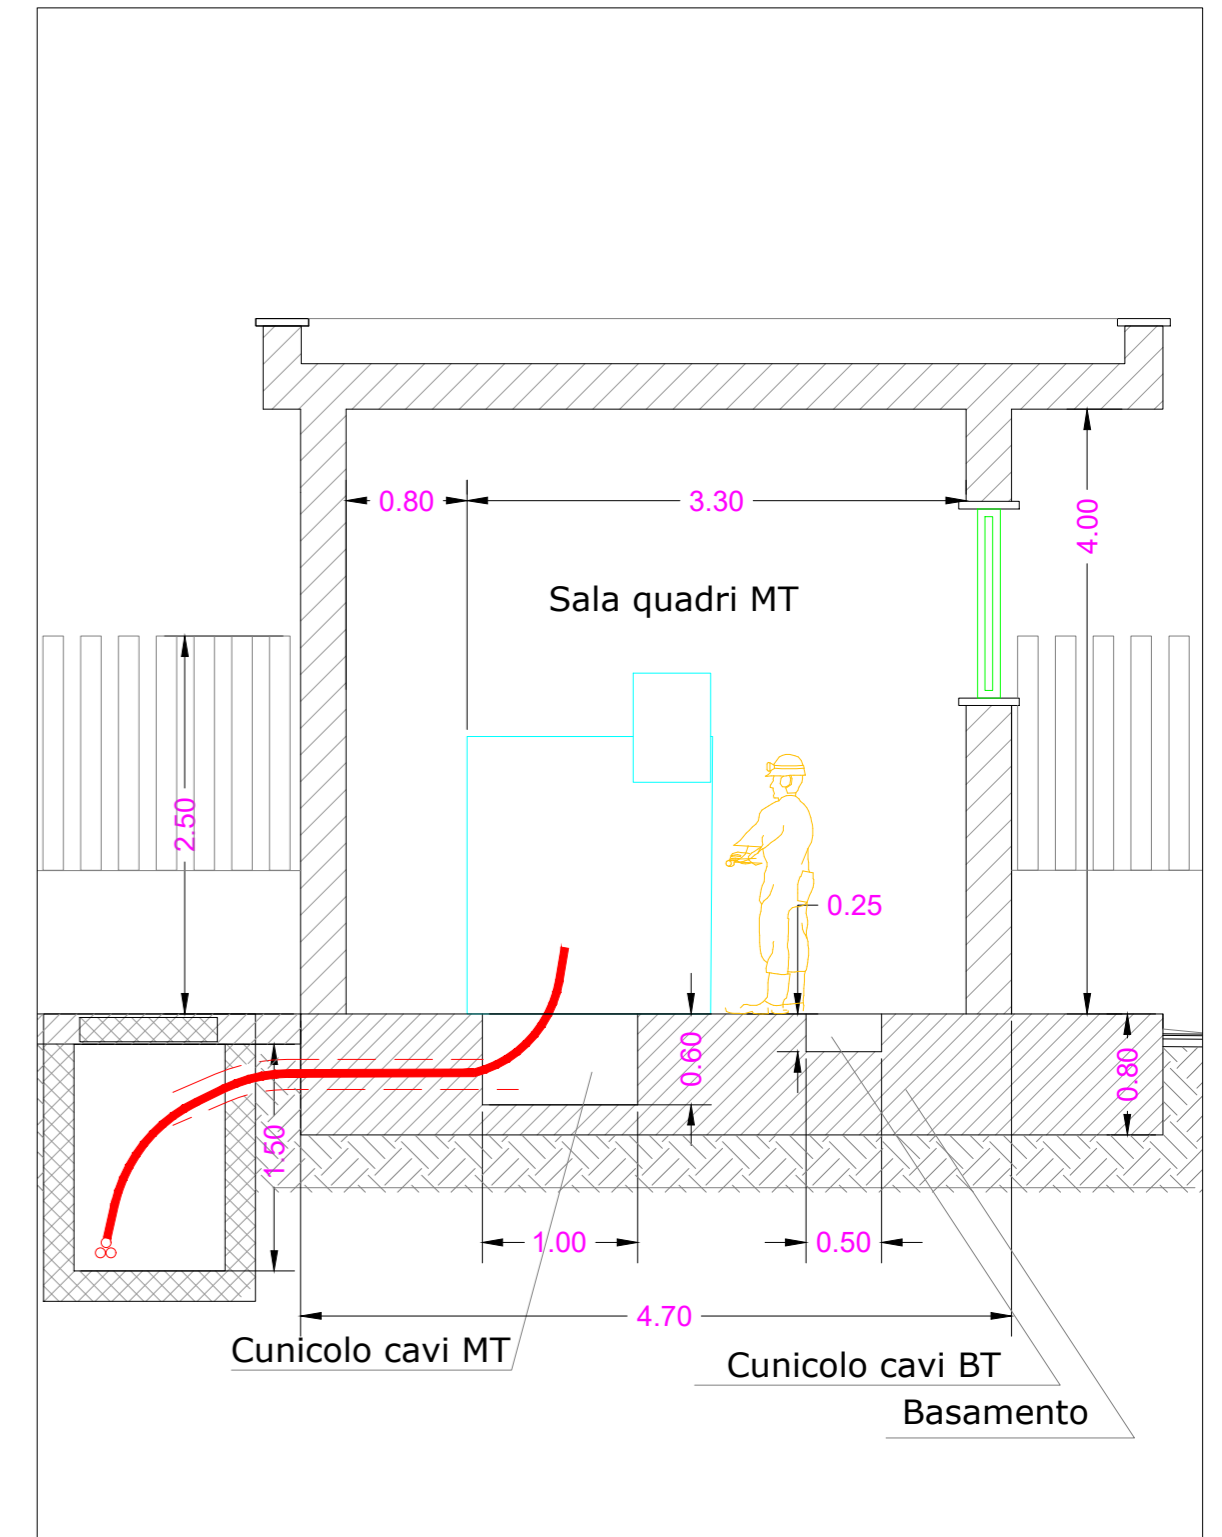

COMMITTENTE
ENGIE TREXENTA SRL
 P.Iva: 12367510968
 Via Chiese 72, Milano 20126

STUDIO DI PROGETTAZIONE
SCM Ingegneria S.r.l.
 Via C. del Croix, 55 - 72022 - Latiano (BR)



REV.	DATE	DESCRIPTION	BY	CHD	PL	APP.
0	Apr-23	EMESSO PER ITER AUTORIZZATIVO				

REVISIONS		APPROVED FOR CONSTRUCTION	
Impianto per la produzione di energia elettrica da fonte eolica di potenza pari a 42 MW denominato "Marmilla" Comuni di Villanovaforru, Sardara, Sanluri e Furtei (SU)		DWG. REV. DATE	
PROGETTO DEFINITIVO IMPIANTO DI UTENZA		SIGNATURE	
OBJECT: Tav.10 Planimetria, viste e sezioni edificio utente - Stazione Utente		ORDER N°	
		SUPPLIER	
		CONTRACT N°	
		SUBPROJECT CODE:	
		THIS DWG. SUPERSEDED BY	SCALE
		THIS DWG. SUPERSEDES	Varie
		F.W.I DWG N°	REV.
CAD FILE NAME:		SHEET	OF
			A2

THIS DRAWING IS THE PROPERTY OF ENGIE TREXENTA SRL AND IS LENT WITH-OUT CONSIDERATION OTHER THAN THE BORROWER'S AGREEMENT THAT IT SHALL NOT BE REPRODUCED COPIED LENT OR DISPOSED OF DIRECTLY OR INDIRECTLY. NOR USED FOR ANY PURPOSE OTHER THAN THAT FOR WHICH IT IS SPECIFICALLY FURNISHED THE APPARATUS SHOWN IN THE DRAWING IS COVERED BY PATENTS.