


	Asse - Impianto di Utenza
	Sezioni trasversali
	Ingombro
	Cunetta/fosso di guardia in terra
	Scarpata in riporto
	Scarpata in scavo
	Isoipsa 5 m
	Isoipsa 1 m

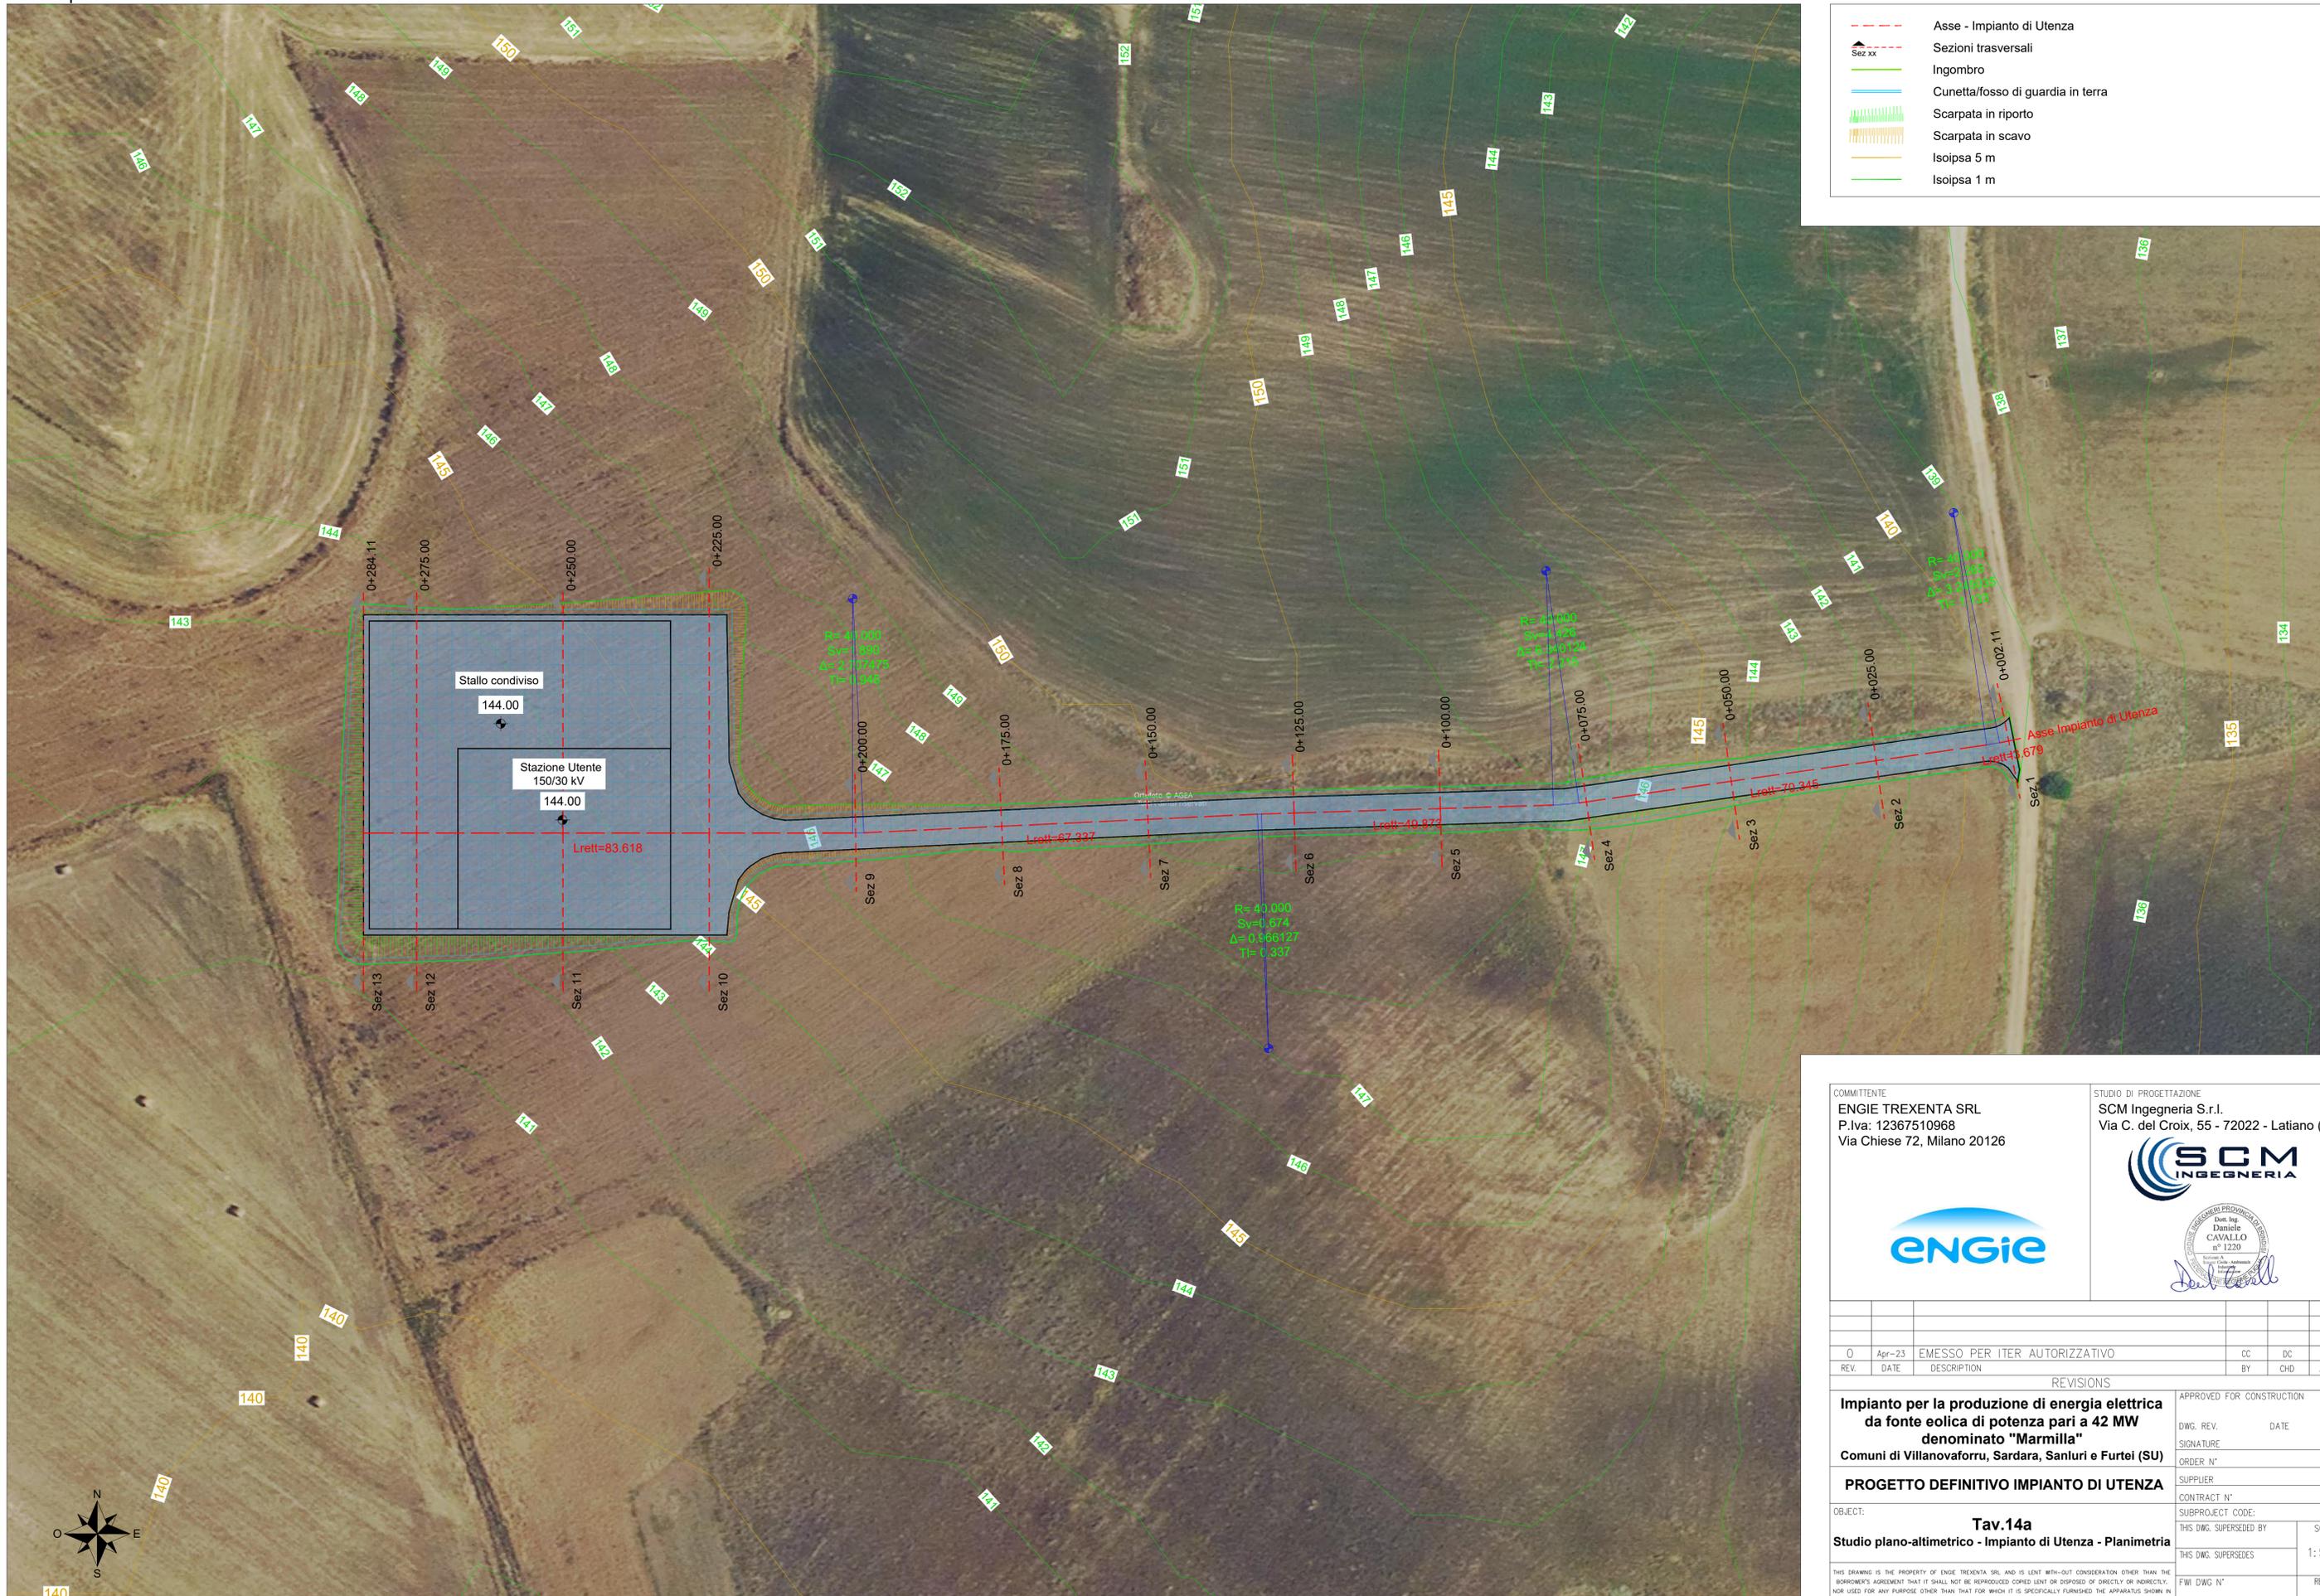

COMMITTENTE ENGIE TREXENTA SRL P.Iva: 12367510968 Via Chiese 72, Milano 20126	STUDIO DI PROGETTAZIONE SCM Ingegneria S.r.l. Via C. del Croix, 55 - 72022 - Latiano (BR)

0	Apr-23	EMESSO PER ITER AUTORIZZATIVO	CC	DC	PL
REV.	DATE	DESCRIPTION	BY	CHKD	APP.
REVISIONS					
Impianto per la produzione di energia elettrica da fonte eolica di potenza pari a 42 MW denominato "Marmilla" Comuni di Villanovafornu, Sardara, Sanluri e Furtei (SU)			APPROVED FOR CONSTRUCTION DWG. REV. DATE SIGNATURE ORDER N° SUPPLIER CONTRACT N°		
PROGETTO DEFINITIVO IMPIANTO DI UTENZA			SUBPROJECT CODE: THIS DWG. SUPERSEDED BY SCALE THIS DWG. SUPERSEDES 1:500		
OBJECT: Tav.14a Studio plano-altimetrico - Impianto di Utenza - Planimetria			FWI DWG N° REV. SHEET OF A1		
CAD FILE NAME:					

THIS DRAWING IS THE PROPERTY OF ENGIE TREXENTA SRL AND IS LOANED WITH-OUT CONSIDERATION OTHER THAN THE BORROWER'S AGREEMENT THAT IT SHALL NOT BE REPRODUCED COPIED LENT OR DISPOSED OF DIRECTLY OR INDIRECTLY, NOR USED FOR ANY PURPOSE OTHER THAN THAT FOR WHICH IT IS SPECIFICALLY FURNISHED. THE APPARATUS SHOWN IN THE DRAWING IS COVERED BY PATENTS.