



Particolare illuminazione stradale h=10m - Scala 1:50



Particolare pozzetto illuminazione stradale h=10m - scala 1:10

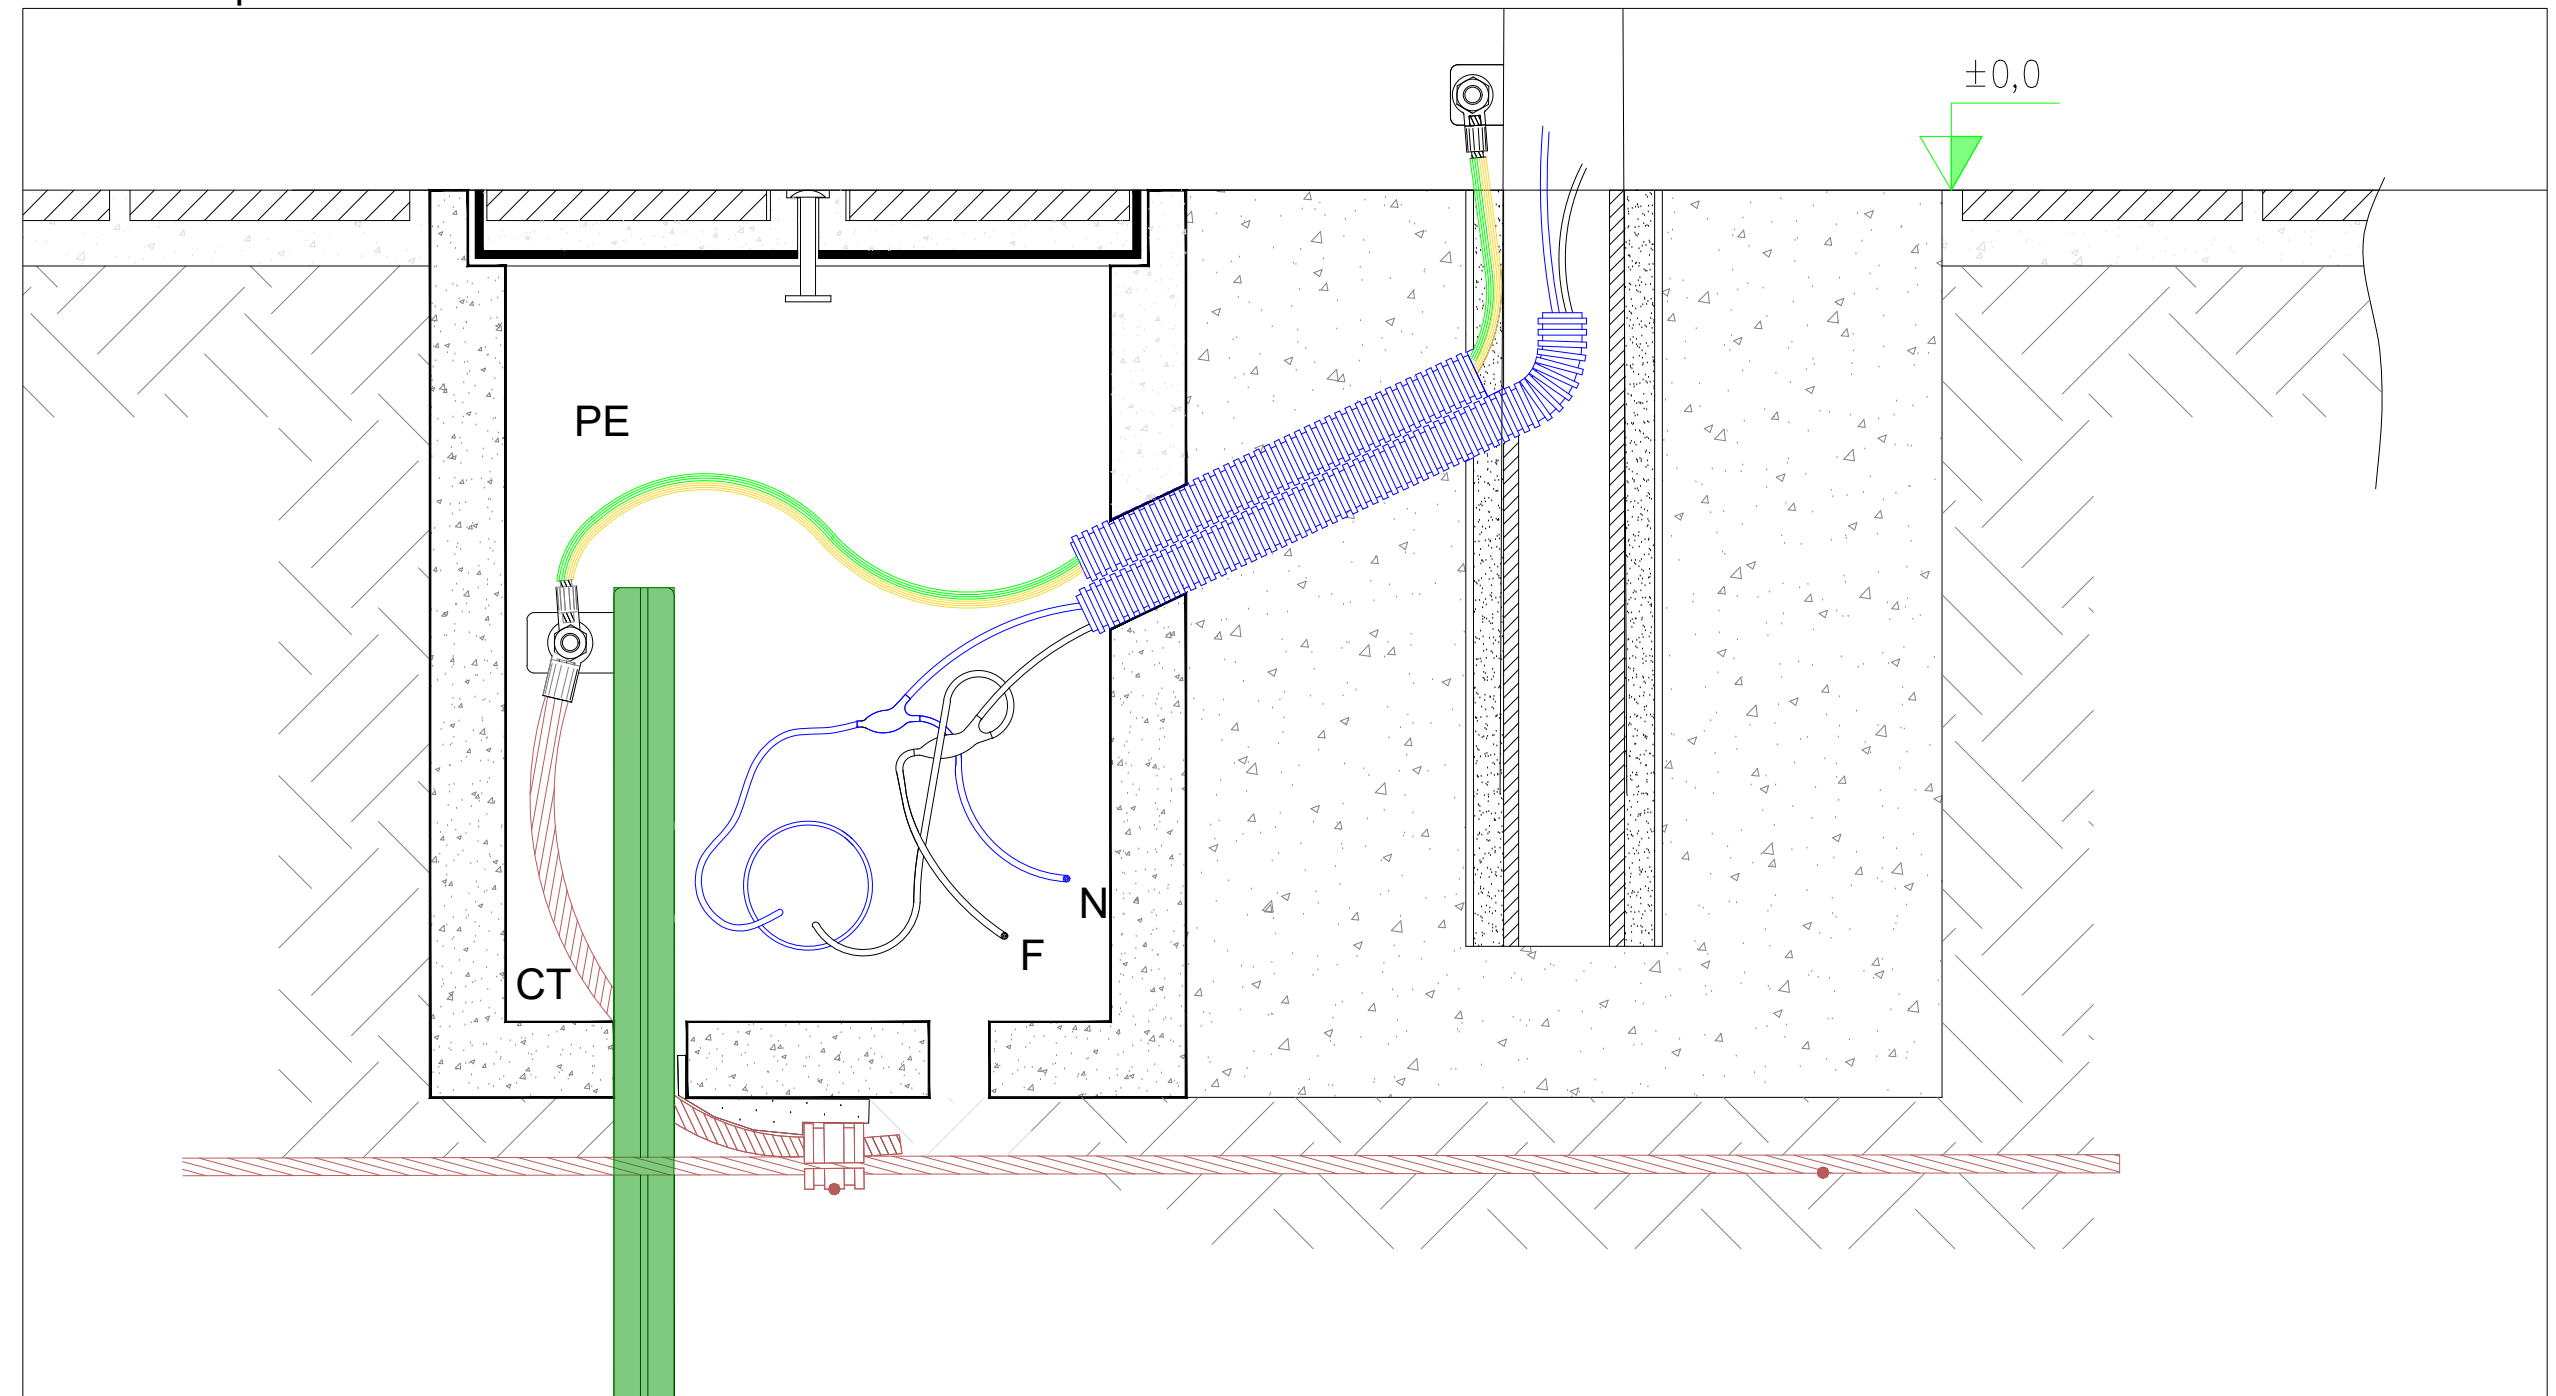

Particolare proiettore a led illuminazione h=10m - Scala 1:10

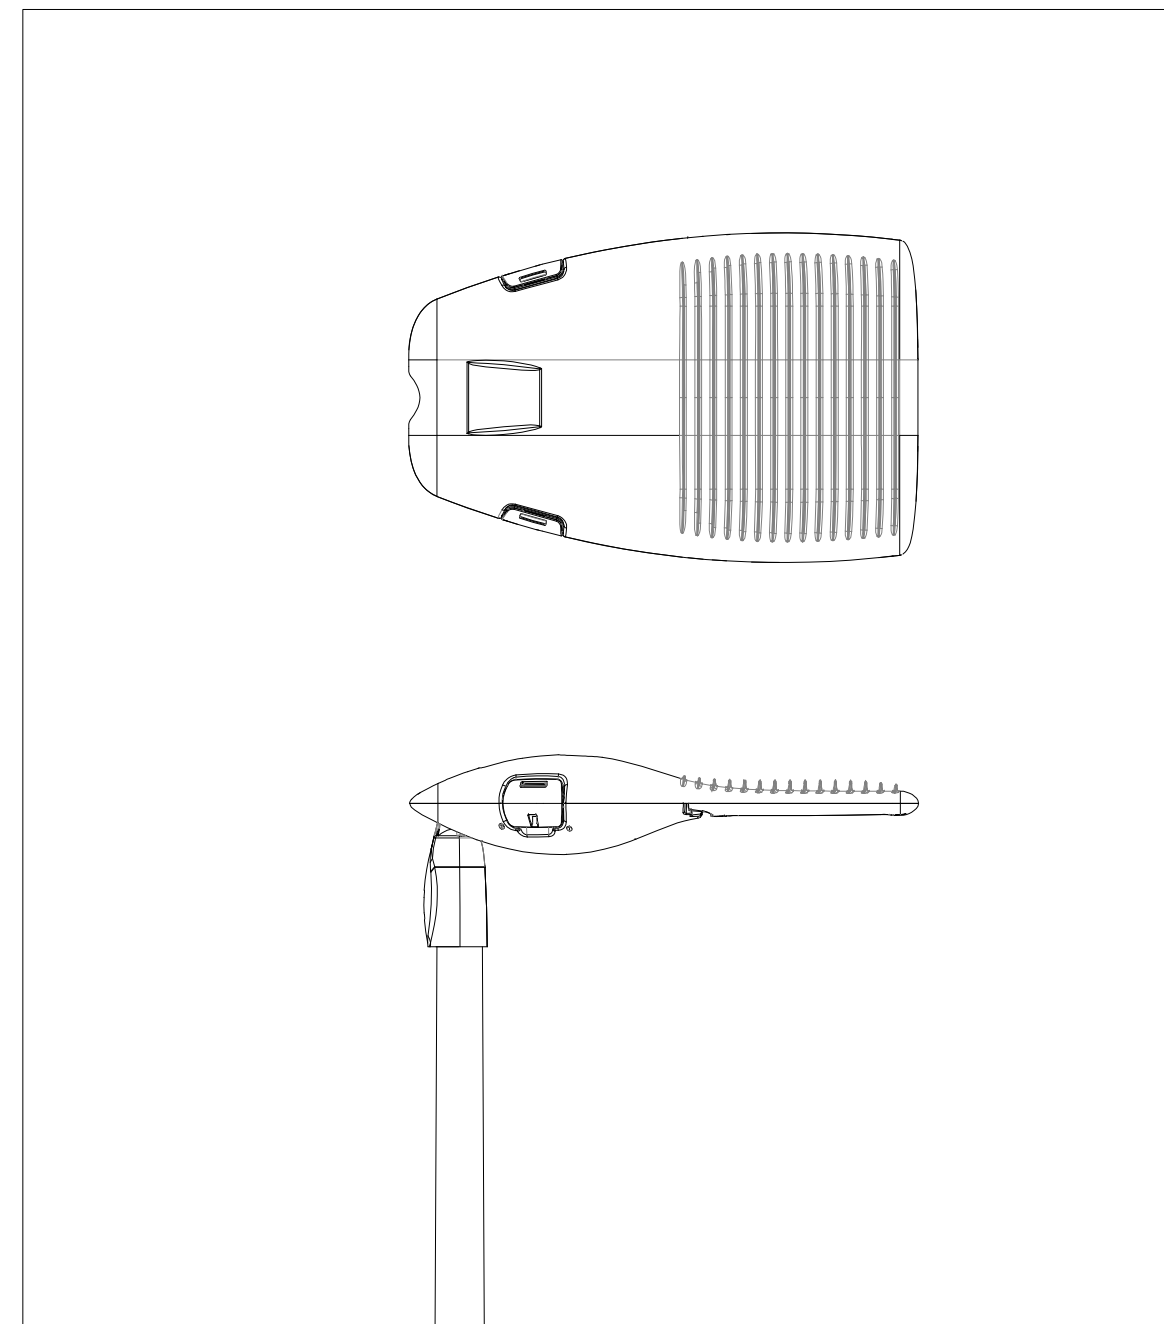

COMMITTENTE  
**ENGIE TREXENTA SRL**  
 P.Iva: 12367510968  
 Via Chiese 72, Milano 20126

STUDIO DI PROGETTAZIONE  
**SCM Ingegneria S.r.l.**  
 Via C. del Croix, 55 - 72022 - Latiano (BR)



REV.	DATE	DESCRIPTION	BY	CHD	PL	APP.
0	Apr-23	EMESSO PER ITER AUTORIZZATIVO	CC	DC	PL	

REVISIONS

**Impianto per la produzione di energia elettrica da fonte eolica di potenza pari a 42 MW denominato "Marmilla"**  
**Comuni di Villanovaforru, Sarda, Sanluri e Furtei (SU)**

APPROVED FOR CONSTRUCTION

**PROGETTO DEFINITIVO IMPIANTO DI UTENZA**

DWG. REV. DATE

SIGNATURE

ORDER N°

SUPPLIER

CONTRACT N°

OBJECT:  
**Tav.18a**  
**Particolari costruttivi - Dettaglio illuminazione**

SUBPROJECT CODE:

THIS DWG. SUPERSEDED BY

SCALE

THIS DWG. SUPERSEDES

Varie

THIS DRAWING IS THE PROPERTY OF ENGIE TREXENTA SRL AND IS LENT WITH-OUT CONSIDERATION OTHER THAN THE BORROWER'S AGREEMENT THAT IT SHALL NOT BE REPRODUCED COPIED LENT OR DISPOSED OF DIRECTLY OR INDIRECTLY. NOR USED FOR ANY PURPOSE OTHER THAN THAT FOR WHICH IT IS SPECIFICALLY FURNISHED THE APPARATUS SHOWN IN THE DRAWING IS COVERED BY PATENTS.

FWI DWG N°

REV.

SHEET

OF

CAD FILE NAME:

A2