
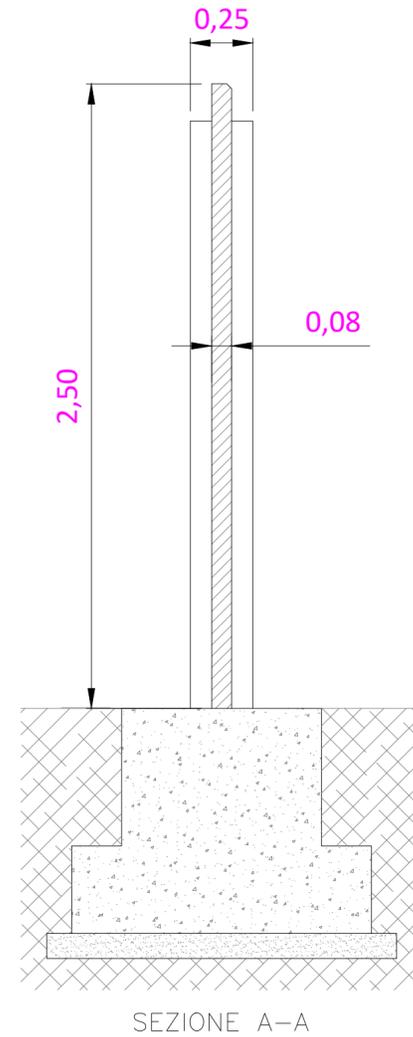


Dettaglio recinzione - Scala 1:20

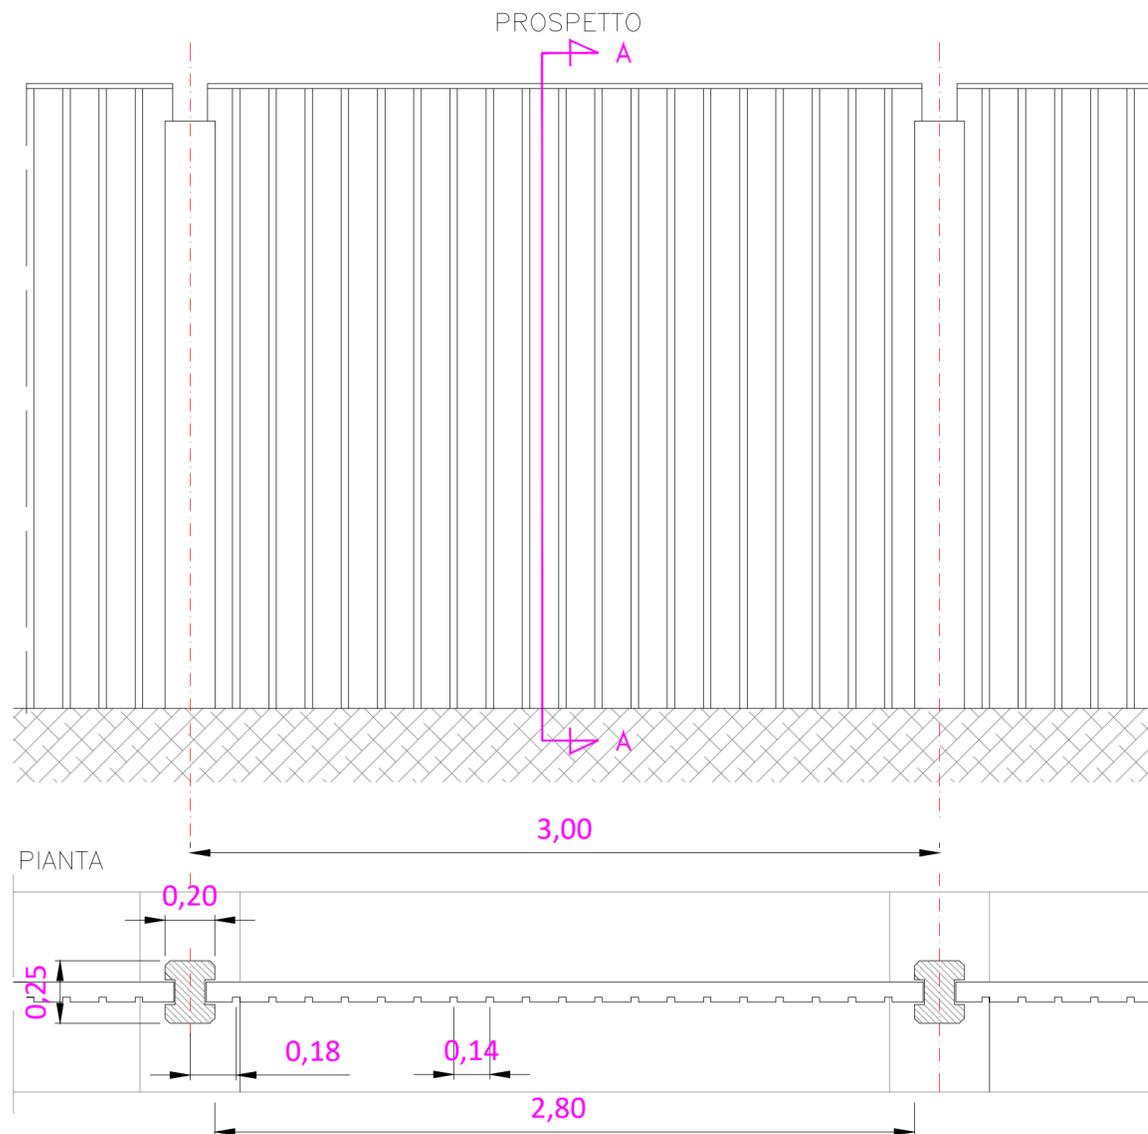

COMMITTENTE <b>ENGIE TREXENTA SRL</b> P.Iva: 12367510968 Via Chiese 72, Milano 20126		STUDIO DI PROGETTAZIONE <b>SCM Ingegneria S.r.l.</b> Via C. del Croix, 55 - 72022 - Latiano (BR)			
					
0	Apr-23	EMESSO PER ITER AUTORIZZATIVO	CC	DC	PL
REV.	DATE	DESCRIPTION	BY	CHD	APP.
REVISIONS					
<b>Impianto per la produzione di energia elettrica da fonte eolica di potenza pari a 42 MW denominato "Marmilla"</b> <b>Comuni di Villanovaforru, Sardara, Sanluri e Furtei (SU)</b>			APPROVED FOR CONSTRUCTION DWG. REV.      DATE SIGNATURE ORDER N°		
<b>PROGETTO DEFINITIVO IMPIANTO DI UTENZA</b>			SUPPLIER CONTRACT N°		
OBJECT: <b>Tav.18b</b> <b>Particolari costruttivi - Dettaglio recinzione</b>			SUBPROJECT CODE: THIS DWG. SUPERSEDED BY      SCALE THIS DWG. SUPERSEDES      1:20		
<small>THIS DRAWING IS THE PROPERTY OF ENGIE TREXENTA SRL AND IS LENT WITH-OUT CONSIDERATION OTHER THAN THE BORROWER'S AGREEMENT THAT IT SHALL NOT BE REPRODUCED COPIED LENT OR DISPOSED OF DIRECTLY OR INDIRECTLY. NOR USED FOR ANY PURPOSE OTHER THAN THAT FOR WHICH IT IS SPECIFICALLY FURNISHED THE APPARATUS SHOWN IN THE DRAWING IS COVERED BY PATENTS.</small>			FWI DWG N°      REV.		
CAD FILE NAME:			SHEET      OF		A2