



Dettaglio sistema di smaltimento acque nere (Fossa Imhoff) - Stazione Utente - Scala 1:20


SEZIONE Y-Y

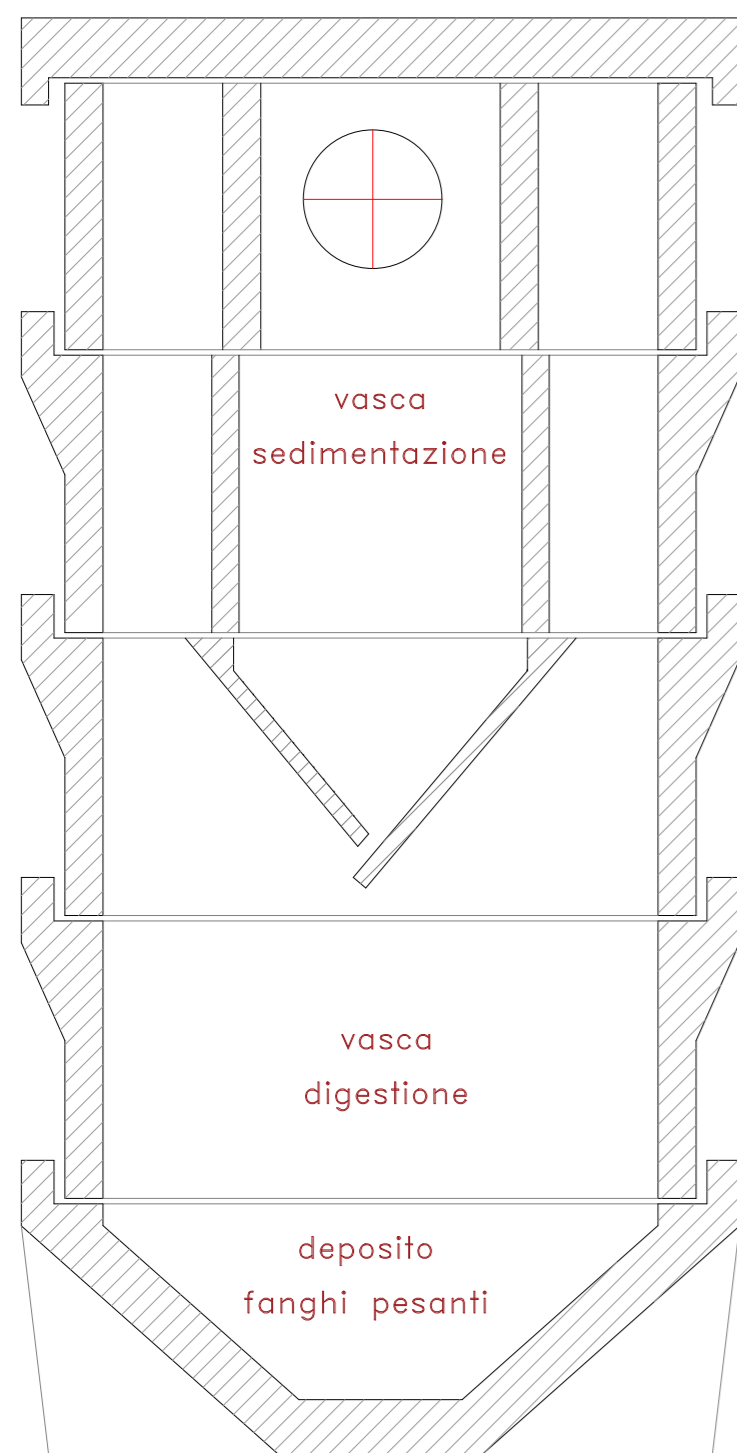

SEZIONE X-X

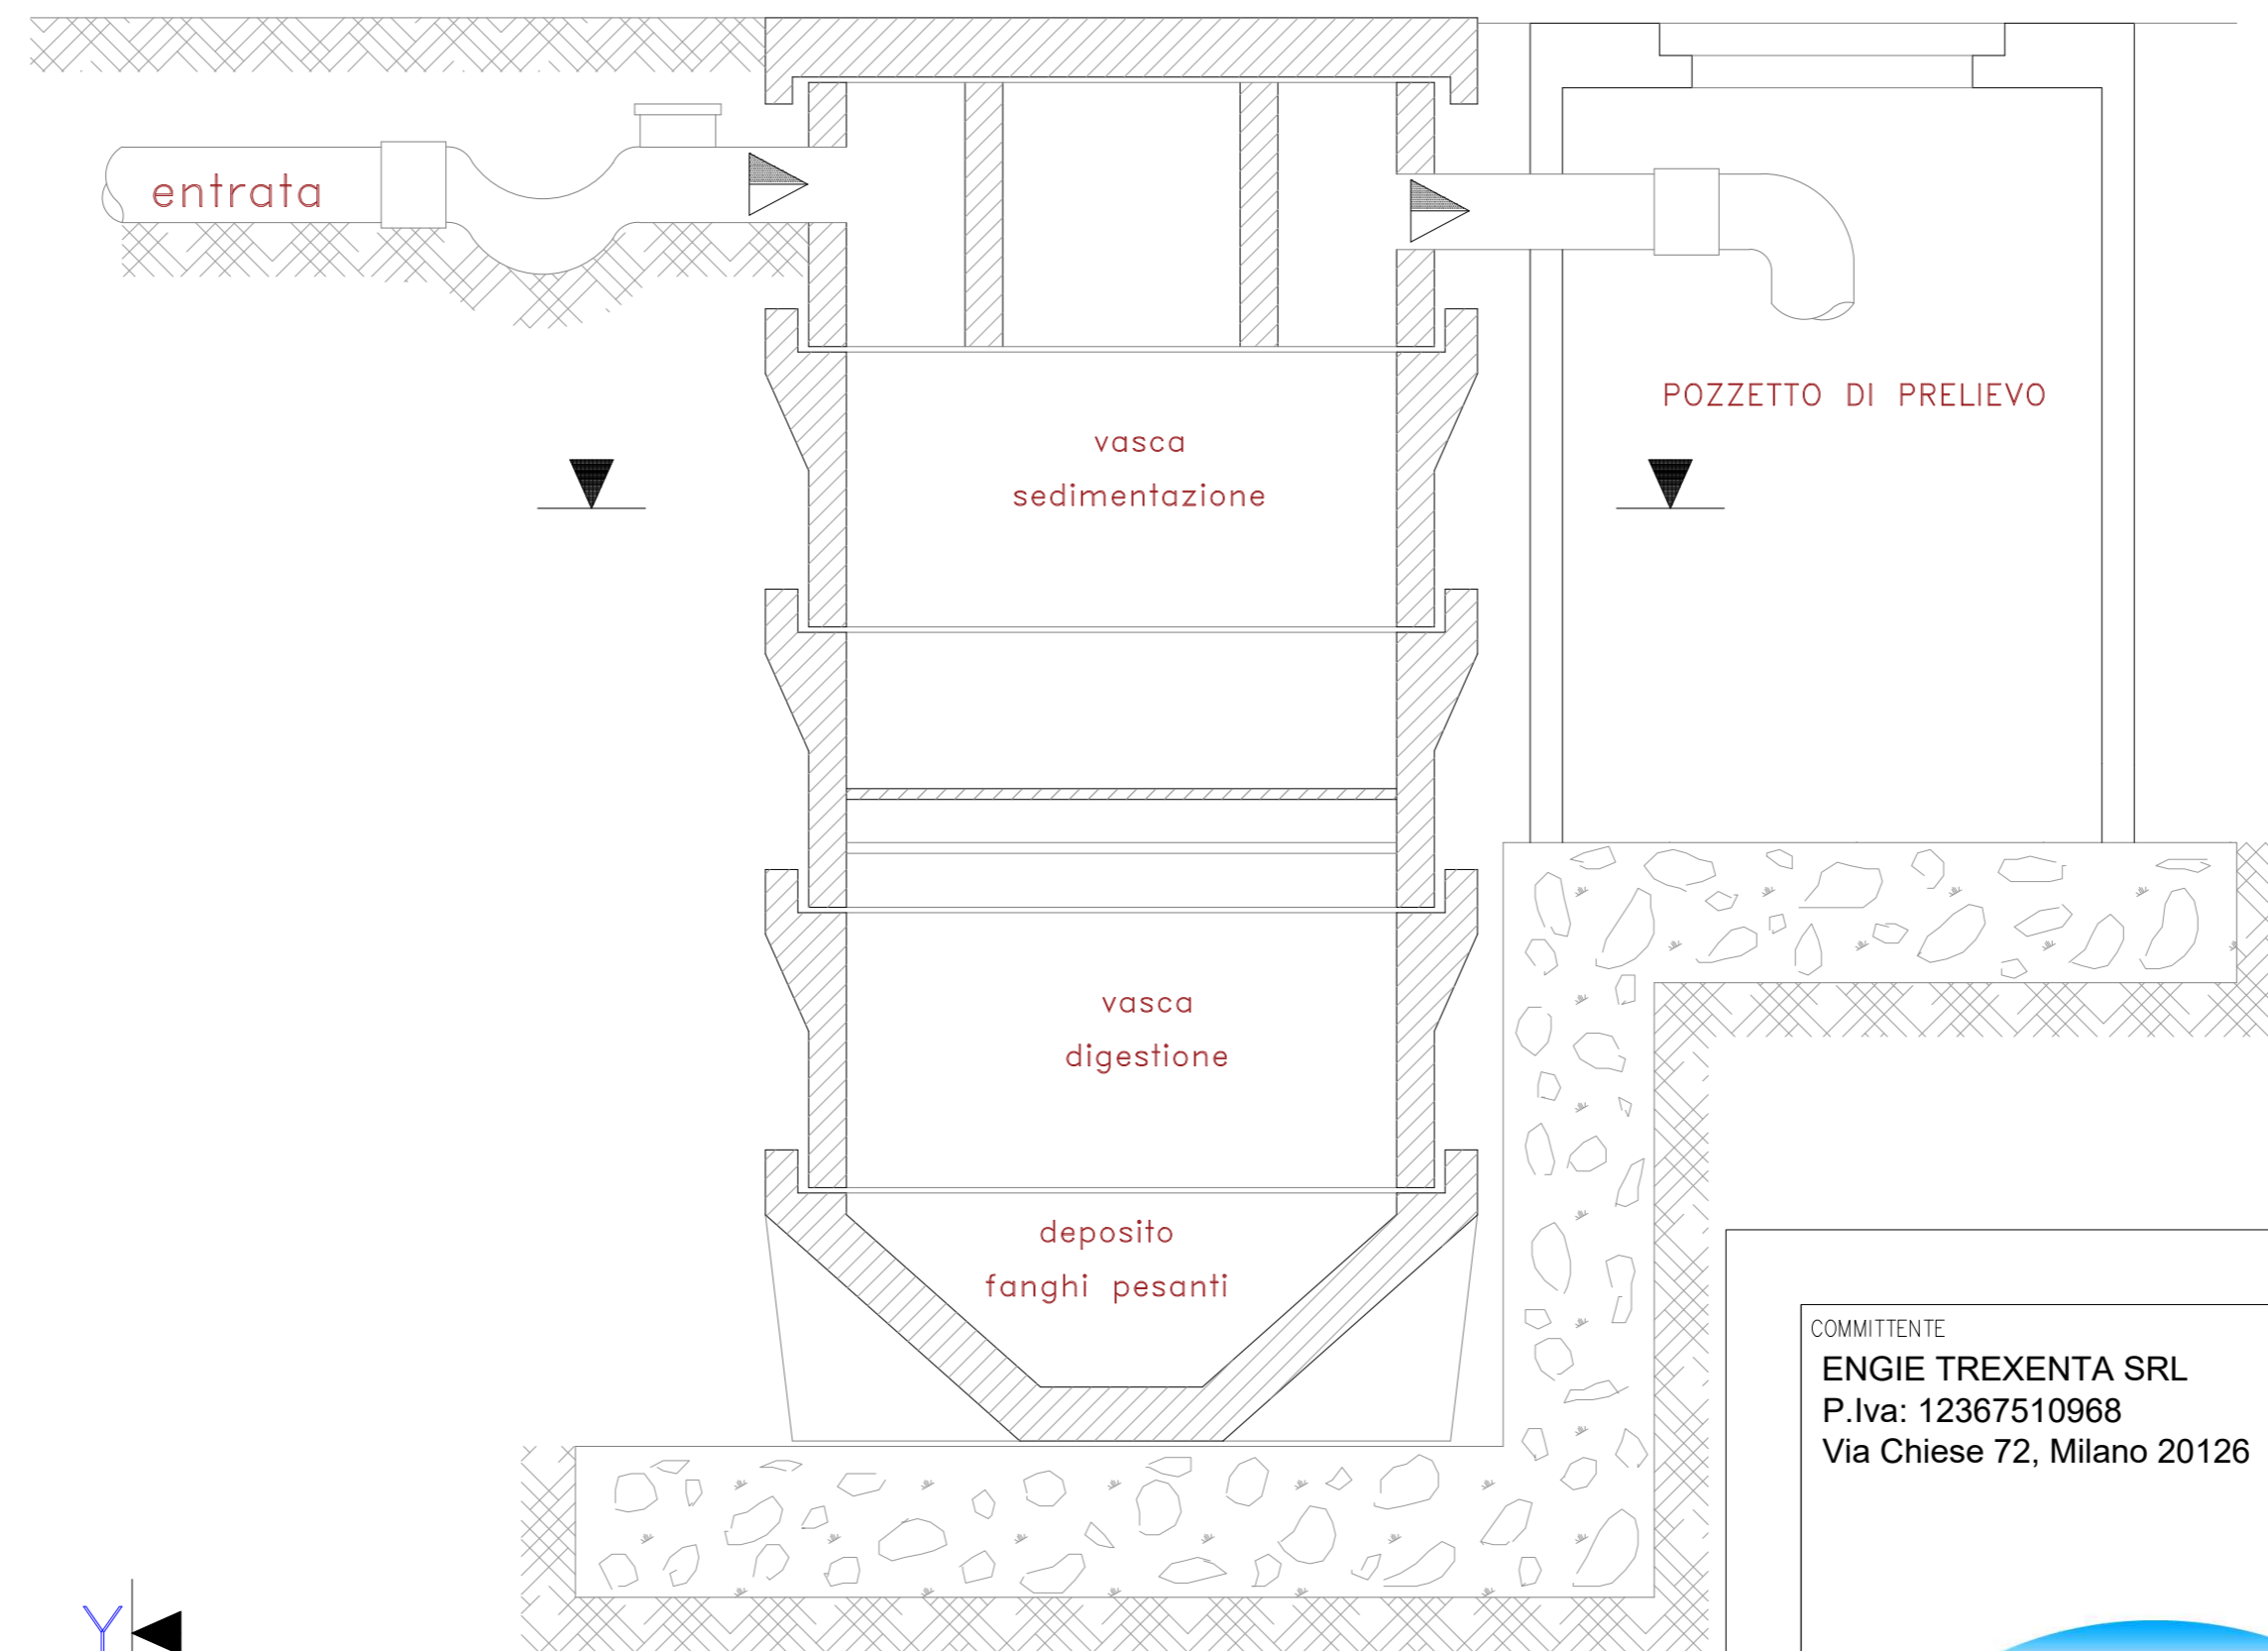

VISTA DALL'ALTO

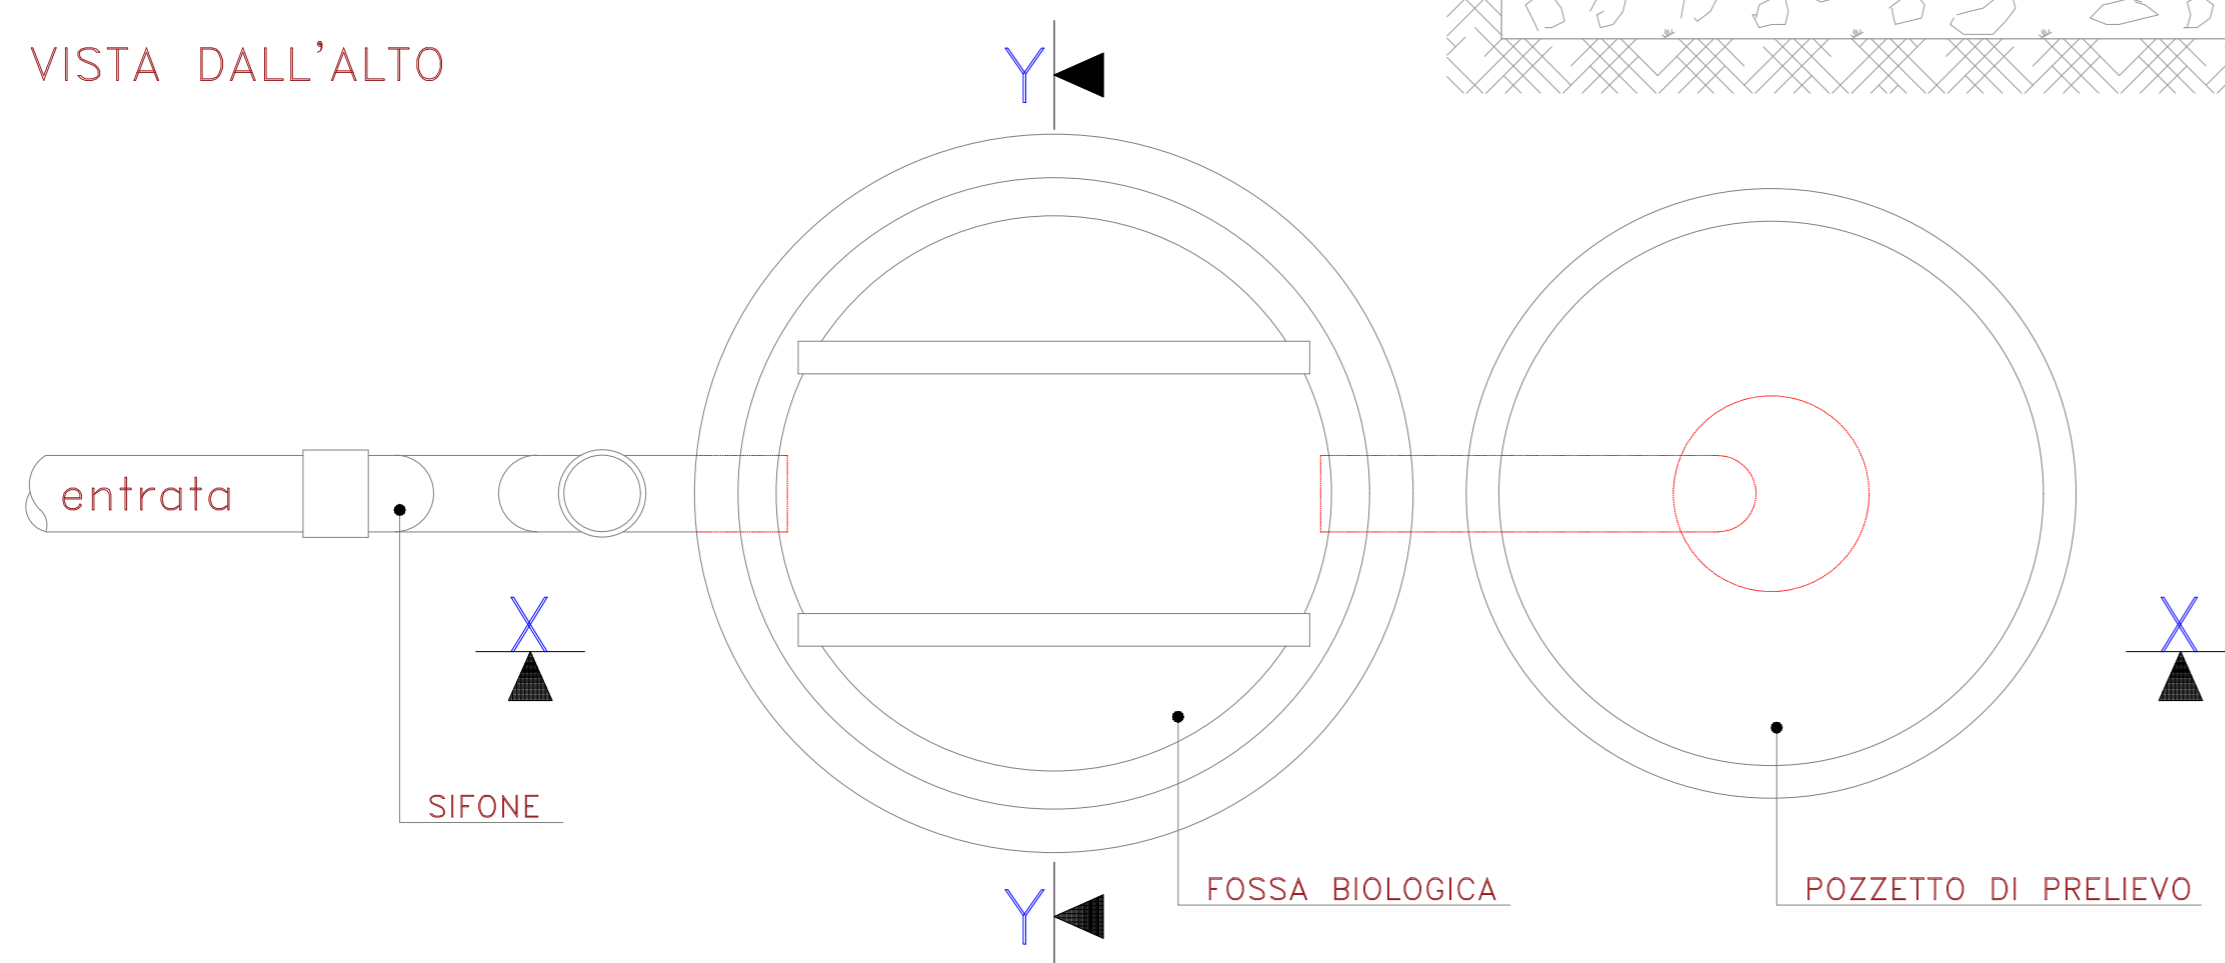

COMMITTENTE
ENGIE TREXENTA SRL
 P.Iva: 12367510968
 Via Chiese 72, Milano 20126

STUDIO DI PROGETTAZIONE
SCM Ingegneria S.r.l.
 Via C. del Croix, 55 - 72022 - Latiano (BR)



REV.	DATE	DESCRIPTION	BY	CHD	PL	APP.
0	Apr-23	EMESSO PER ITER AUTORIZZATIVO	CC	DC	PL	

REVISIONS

Impianto per la produzione di energia elettrica da fonte eolica di potenza pari a 42 MW denominato "Marmilla"
Comuni di Villanovaforru, Sarda, Sanluri e Furtei (SU)

APPROVED FOR CONSTRUCTION

PROGETTO DEFINITIVO IMPIANTO DI UTENZA

DWG. REV. DATE
 SIGNATURE
 ORDER N°

OBJECT:
Tav.18c
Particolari costruttivi - Sistema di smaltimento acque nere (Fossa Imhoff)

SUPPLIER
 CONTRACT N°
 SUBPROJECT CODE:
 THIS DWG. SUPERSEDED BY SCALE
 THIS DWG. SUPERSEDES 1:20

THIS DRAWING IS THE PROPERTY OF ENGIE TREXENTA SRL AND IS LENT WITH-OUT CONSIDERATION OTHER THAN THE BORROWER'S AGREEMENT THAT IT SHALL NOT BE REPRODUCED COPIED LENT OR DISPOSED OF DIRECTLY OR INDIRECTLY. NOR USED FOR ANY PURPOSE OTHER THAN THAT FOR WHICH IT IS SPECIFICALLY FURNISHED THE APPARATUS SHOWN IN THE DRAWING IS COVERED BY PATENTS.

FWI DWG N° REV.
 SHEET OF

CAD FILE NAME:

A2