

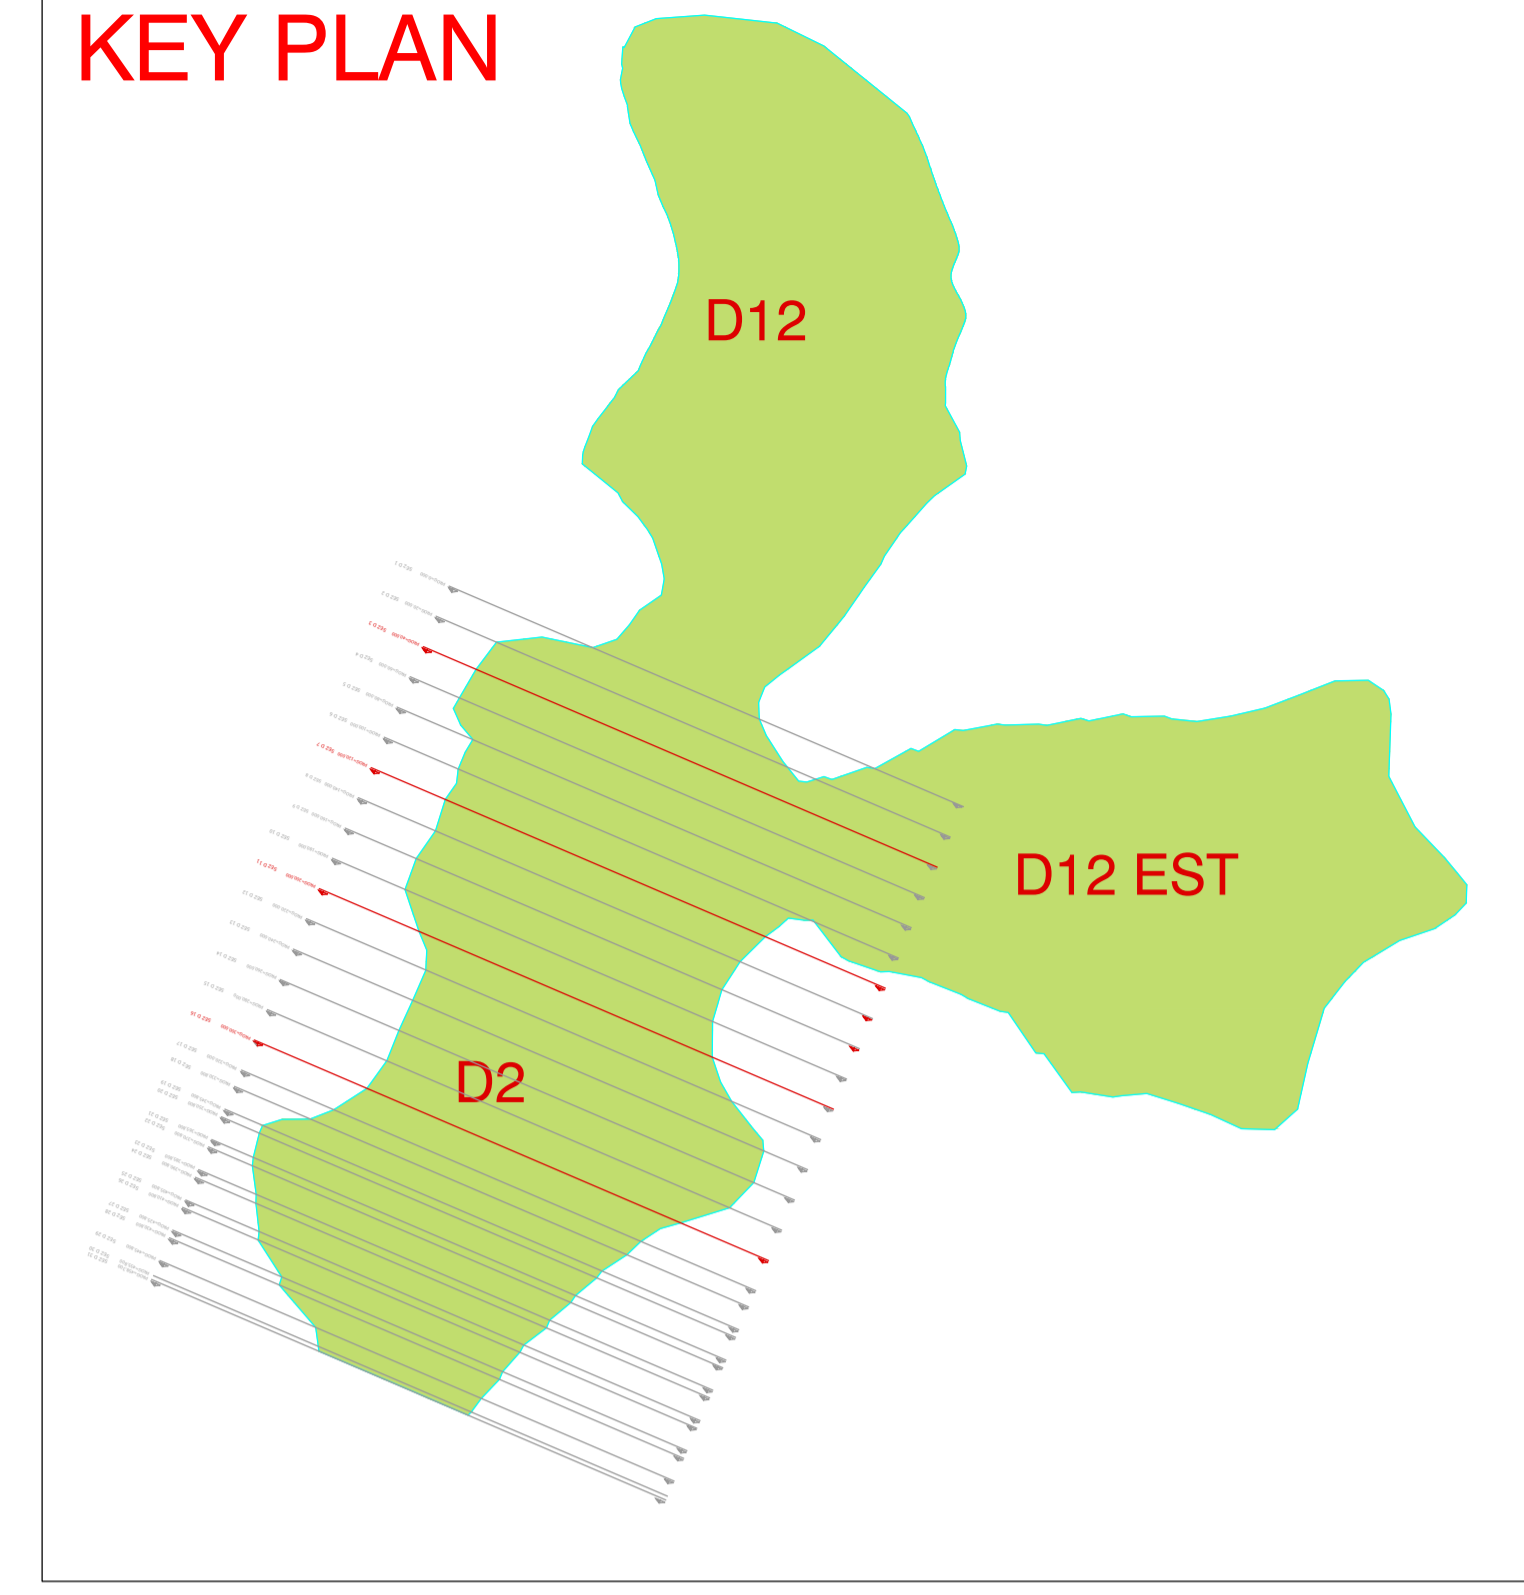




KEY PLAN

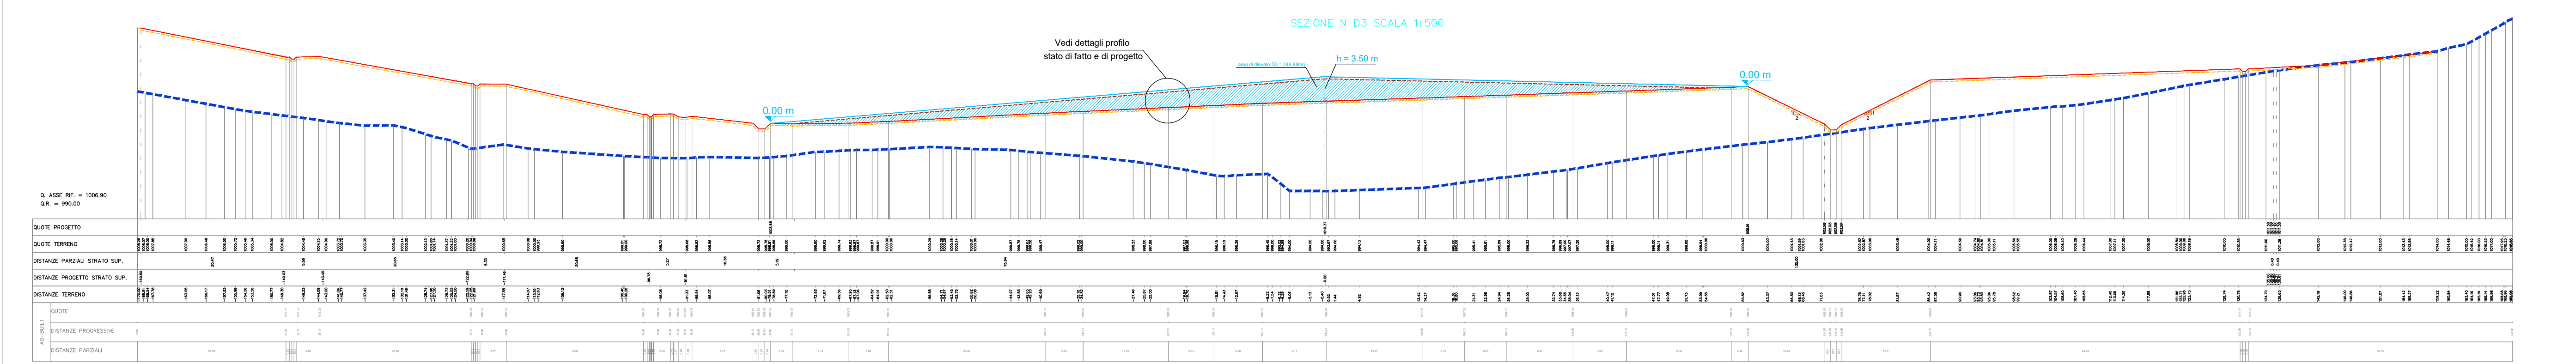

DETTAGLIO TIPO - PROFILO STATO DI FATTO

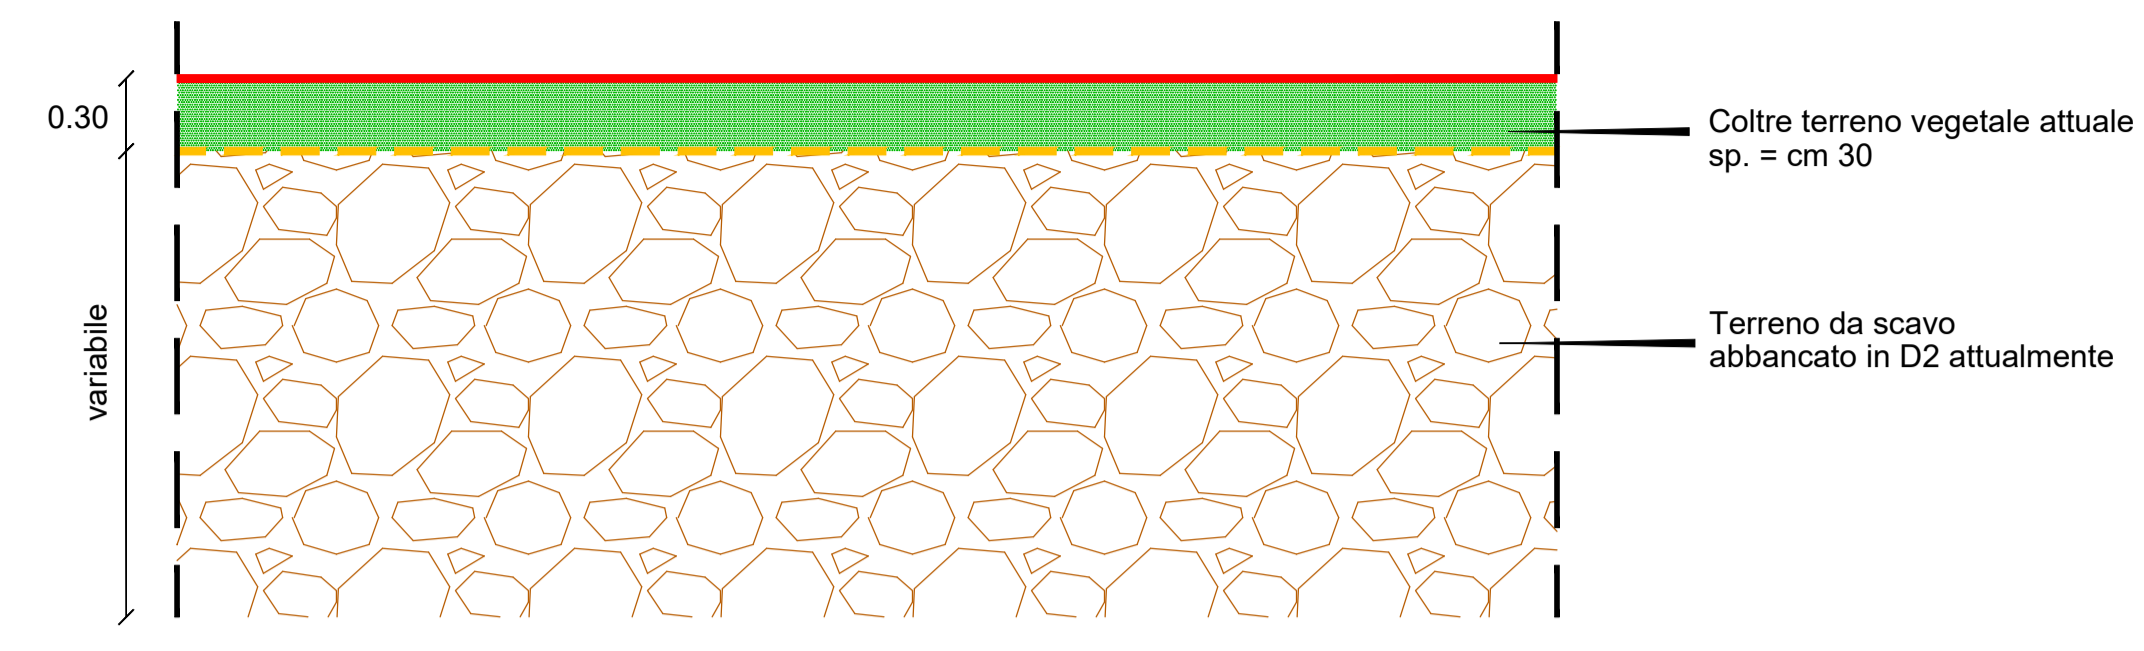


DETTAGLIO TIPO - PROFILO PROGETTO

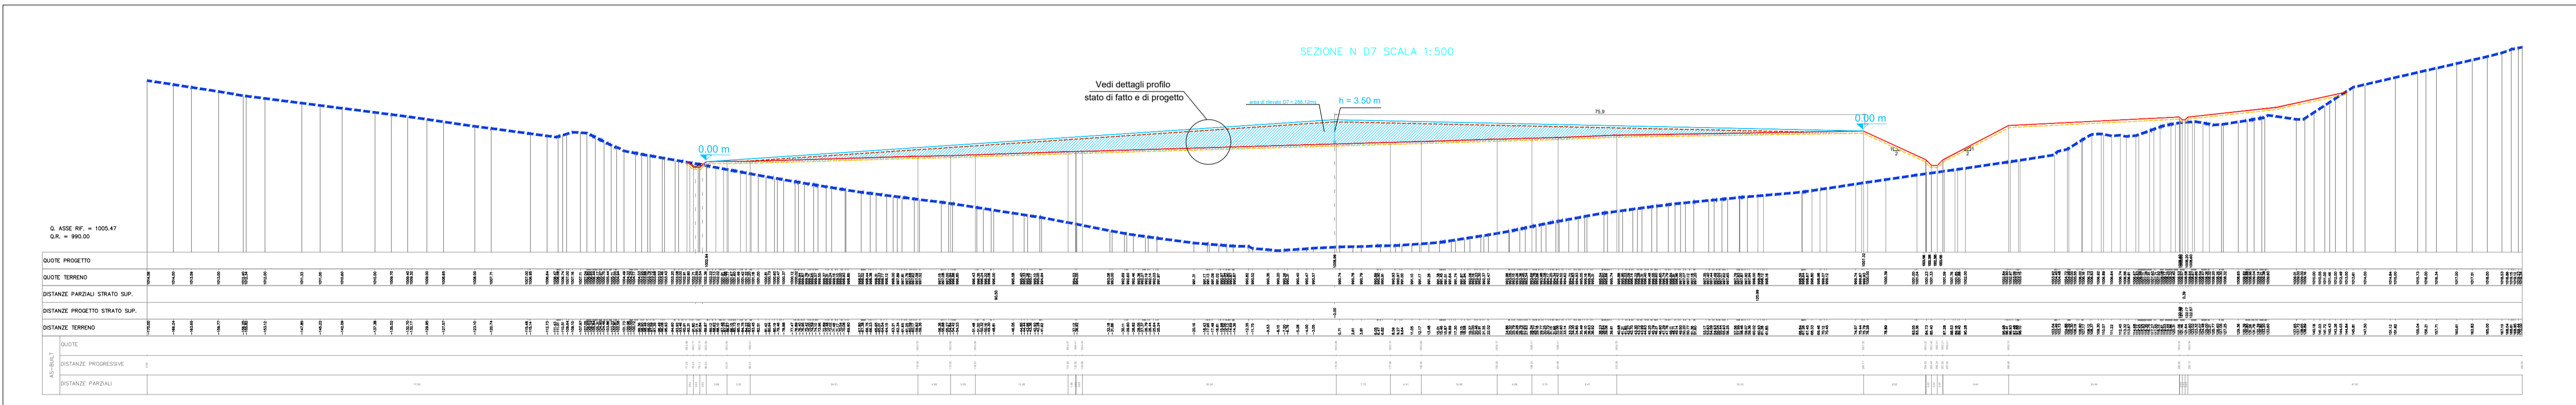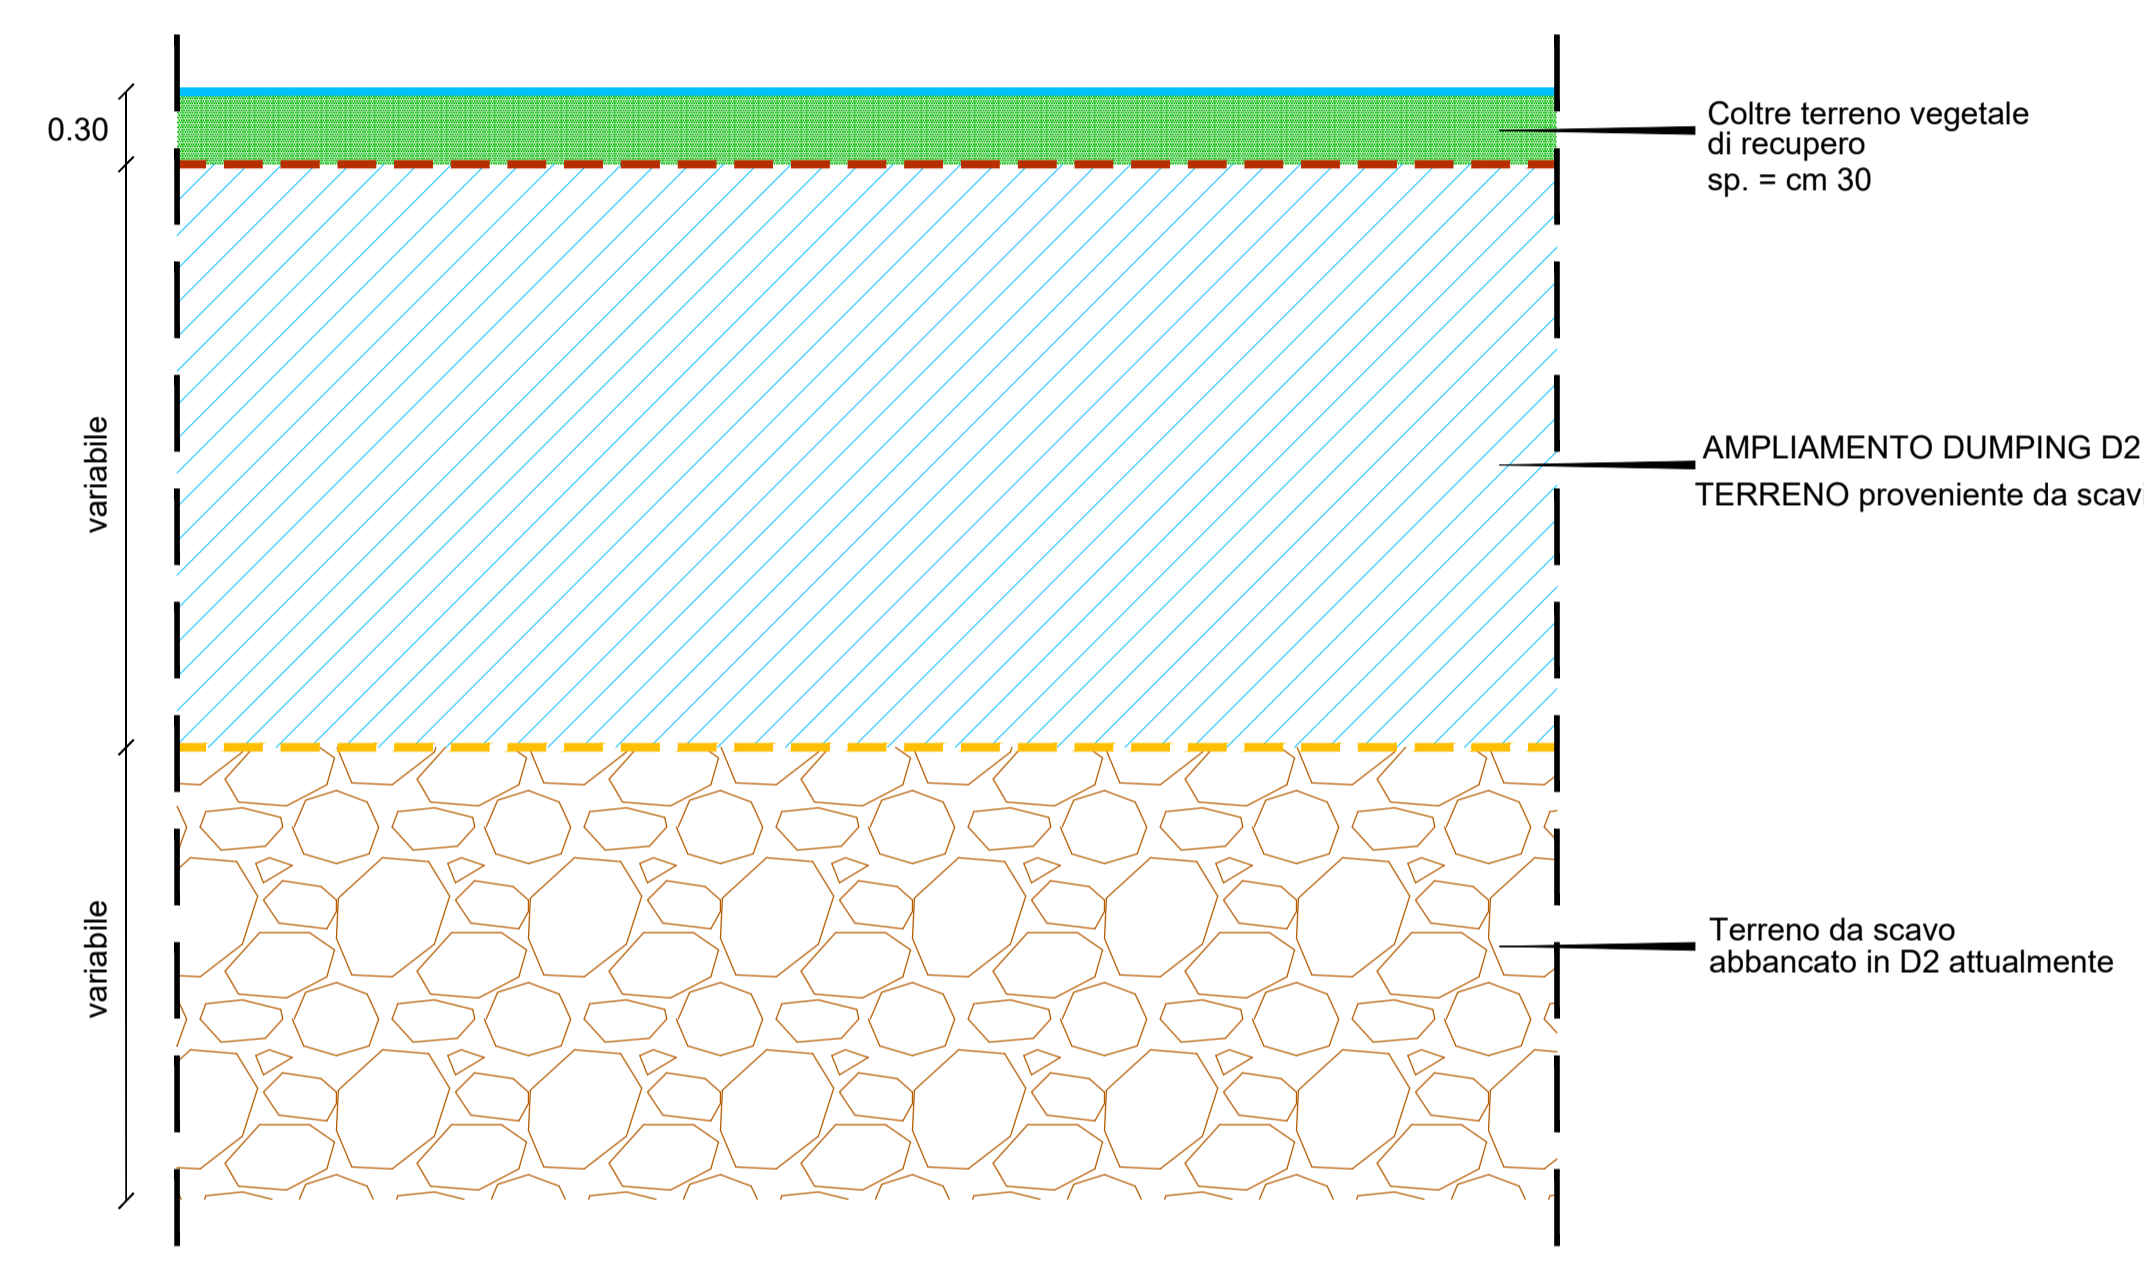


FASI OPERATIVE

- FASE 1**
- rimozione coltre di terreno vegetale attuale e trasporto in area di stoccaggio temporaneo
- FASE 2**
- stoccaggio proveniente da scavi fino a quota 3.50 m
- FASE 3**
- ricoprimento con terreno vegetale precedentemente depositata in stoccaggio temporaneo

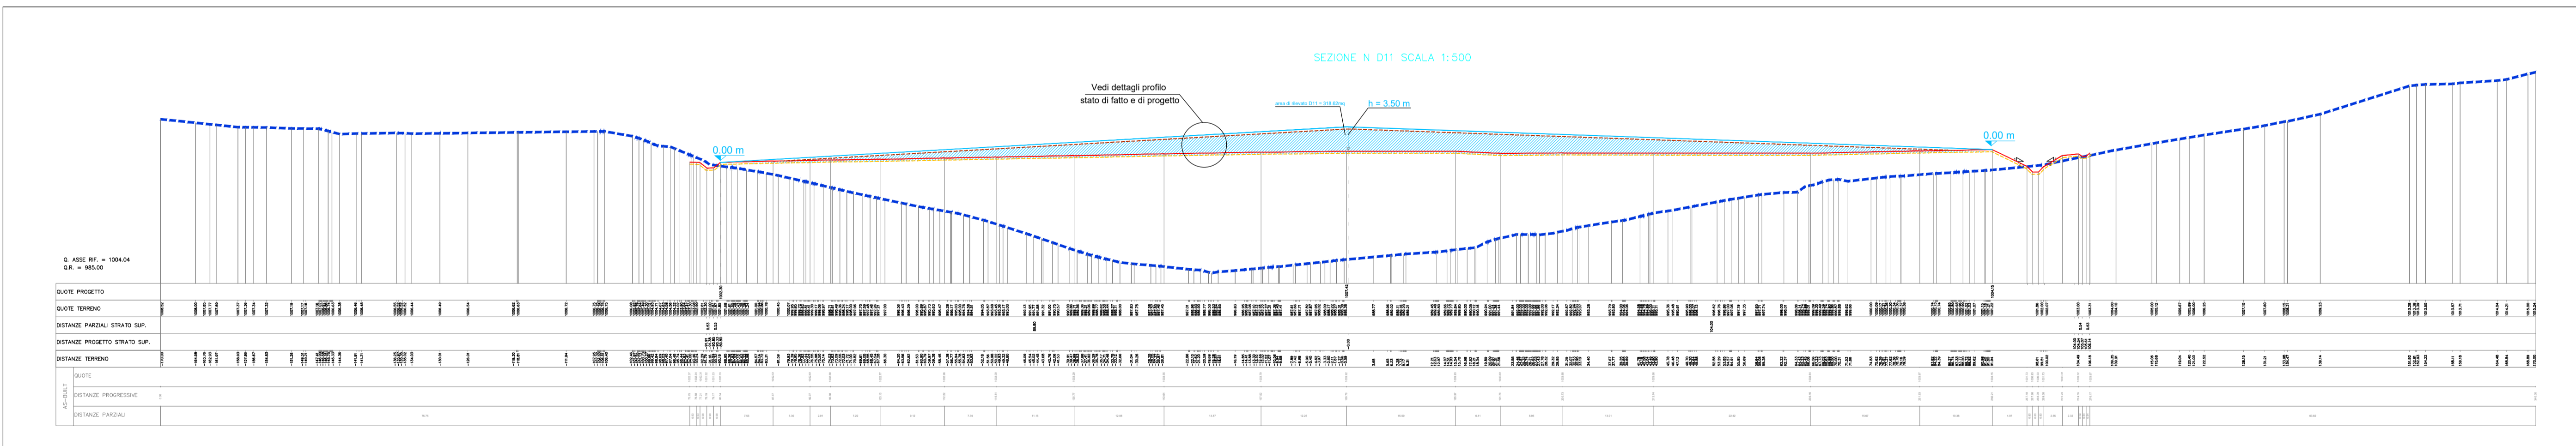

LEGENDA:

- PROFILO DI TERRENO ORIGINARIO
- LIMITE PROFILO ATTUALE AL NETTO DELLA COLTRE VEGETALE
- PROFILO DI COLMATA STATO ATTUALE
- LIMITE PROFILO DI STOCCAGGIO FINALE AL NETTO DELLA COLTRE VEGETALE
- PROFILO DI PROGETTO FINALE

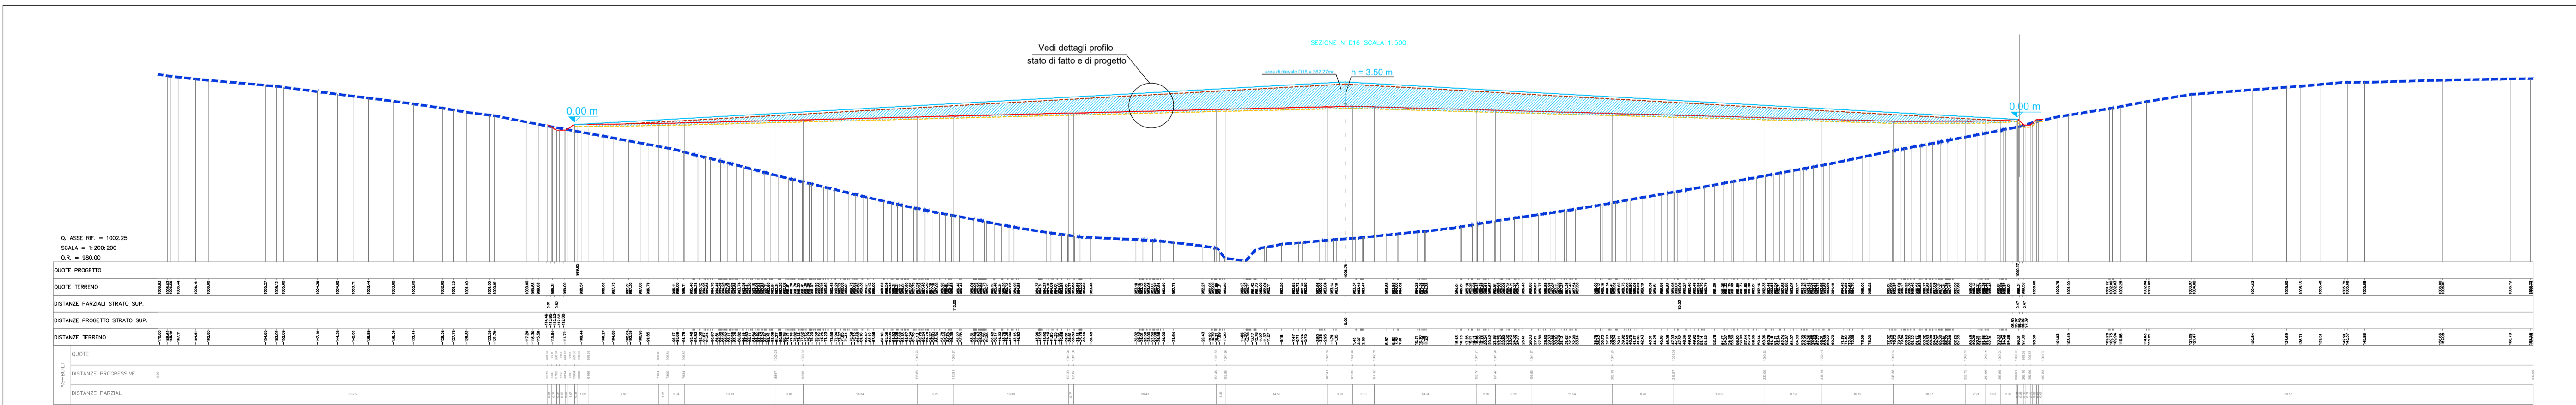

00	03/05/2023	AFD	Accepted For design	G. LO SASSO	M.DE FALCO	M.DE FALCO
Revision	Date	Status	Revision memo	Issued by	Checked by	Approved by



This document is the property of TEMPA and shall not be disclosed to third parties or reproduced without permission of the owner. This document has been generated by an Electronic Document Management System. When printed it is considered as a for dissemination only copy. The controlled copy is the screen version and it is the holder's responsibility that he/she holds the latest valid version.

PROGETTO DI PERFORAZIONE DEL POZZO ESPLORATIVO DENOMINATO "GORGOGNONE 3" E SUA EVENTUALE MESSA IN PRODUZIONE
GG-3 - AMPLIAMENTO DUMPING D2 - SEZIONI

Doc. Type:	LAY	Syst. / S-Syst.:		Discipline:	CIV	Electronic Filename:	IT-TPR-00-SMDF-000447_00.dwg
COMPANY Document N.:	IT-TPR-00-SMDF-000447	Rev.	00	Scale	1:500		
Contractor Document N.:	IT-TPR-00-SMDF-000447_00	Format:	A1	Sheet	3 of 3		