



LIVELLETTA	L=23.78m i=-2.71% h=-0.647m	L=22.17m i=-1000.00% h=-0.137m	L=26.27m i=-0.49% h=-0.137m
------------	-----------------------------------	--------------------------------------	-----------------------------------

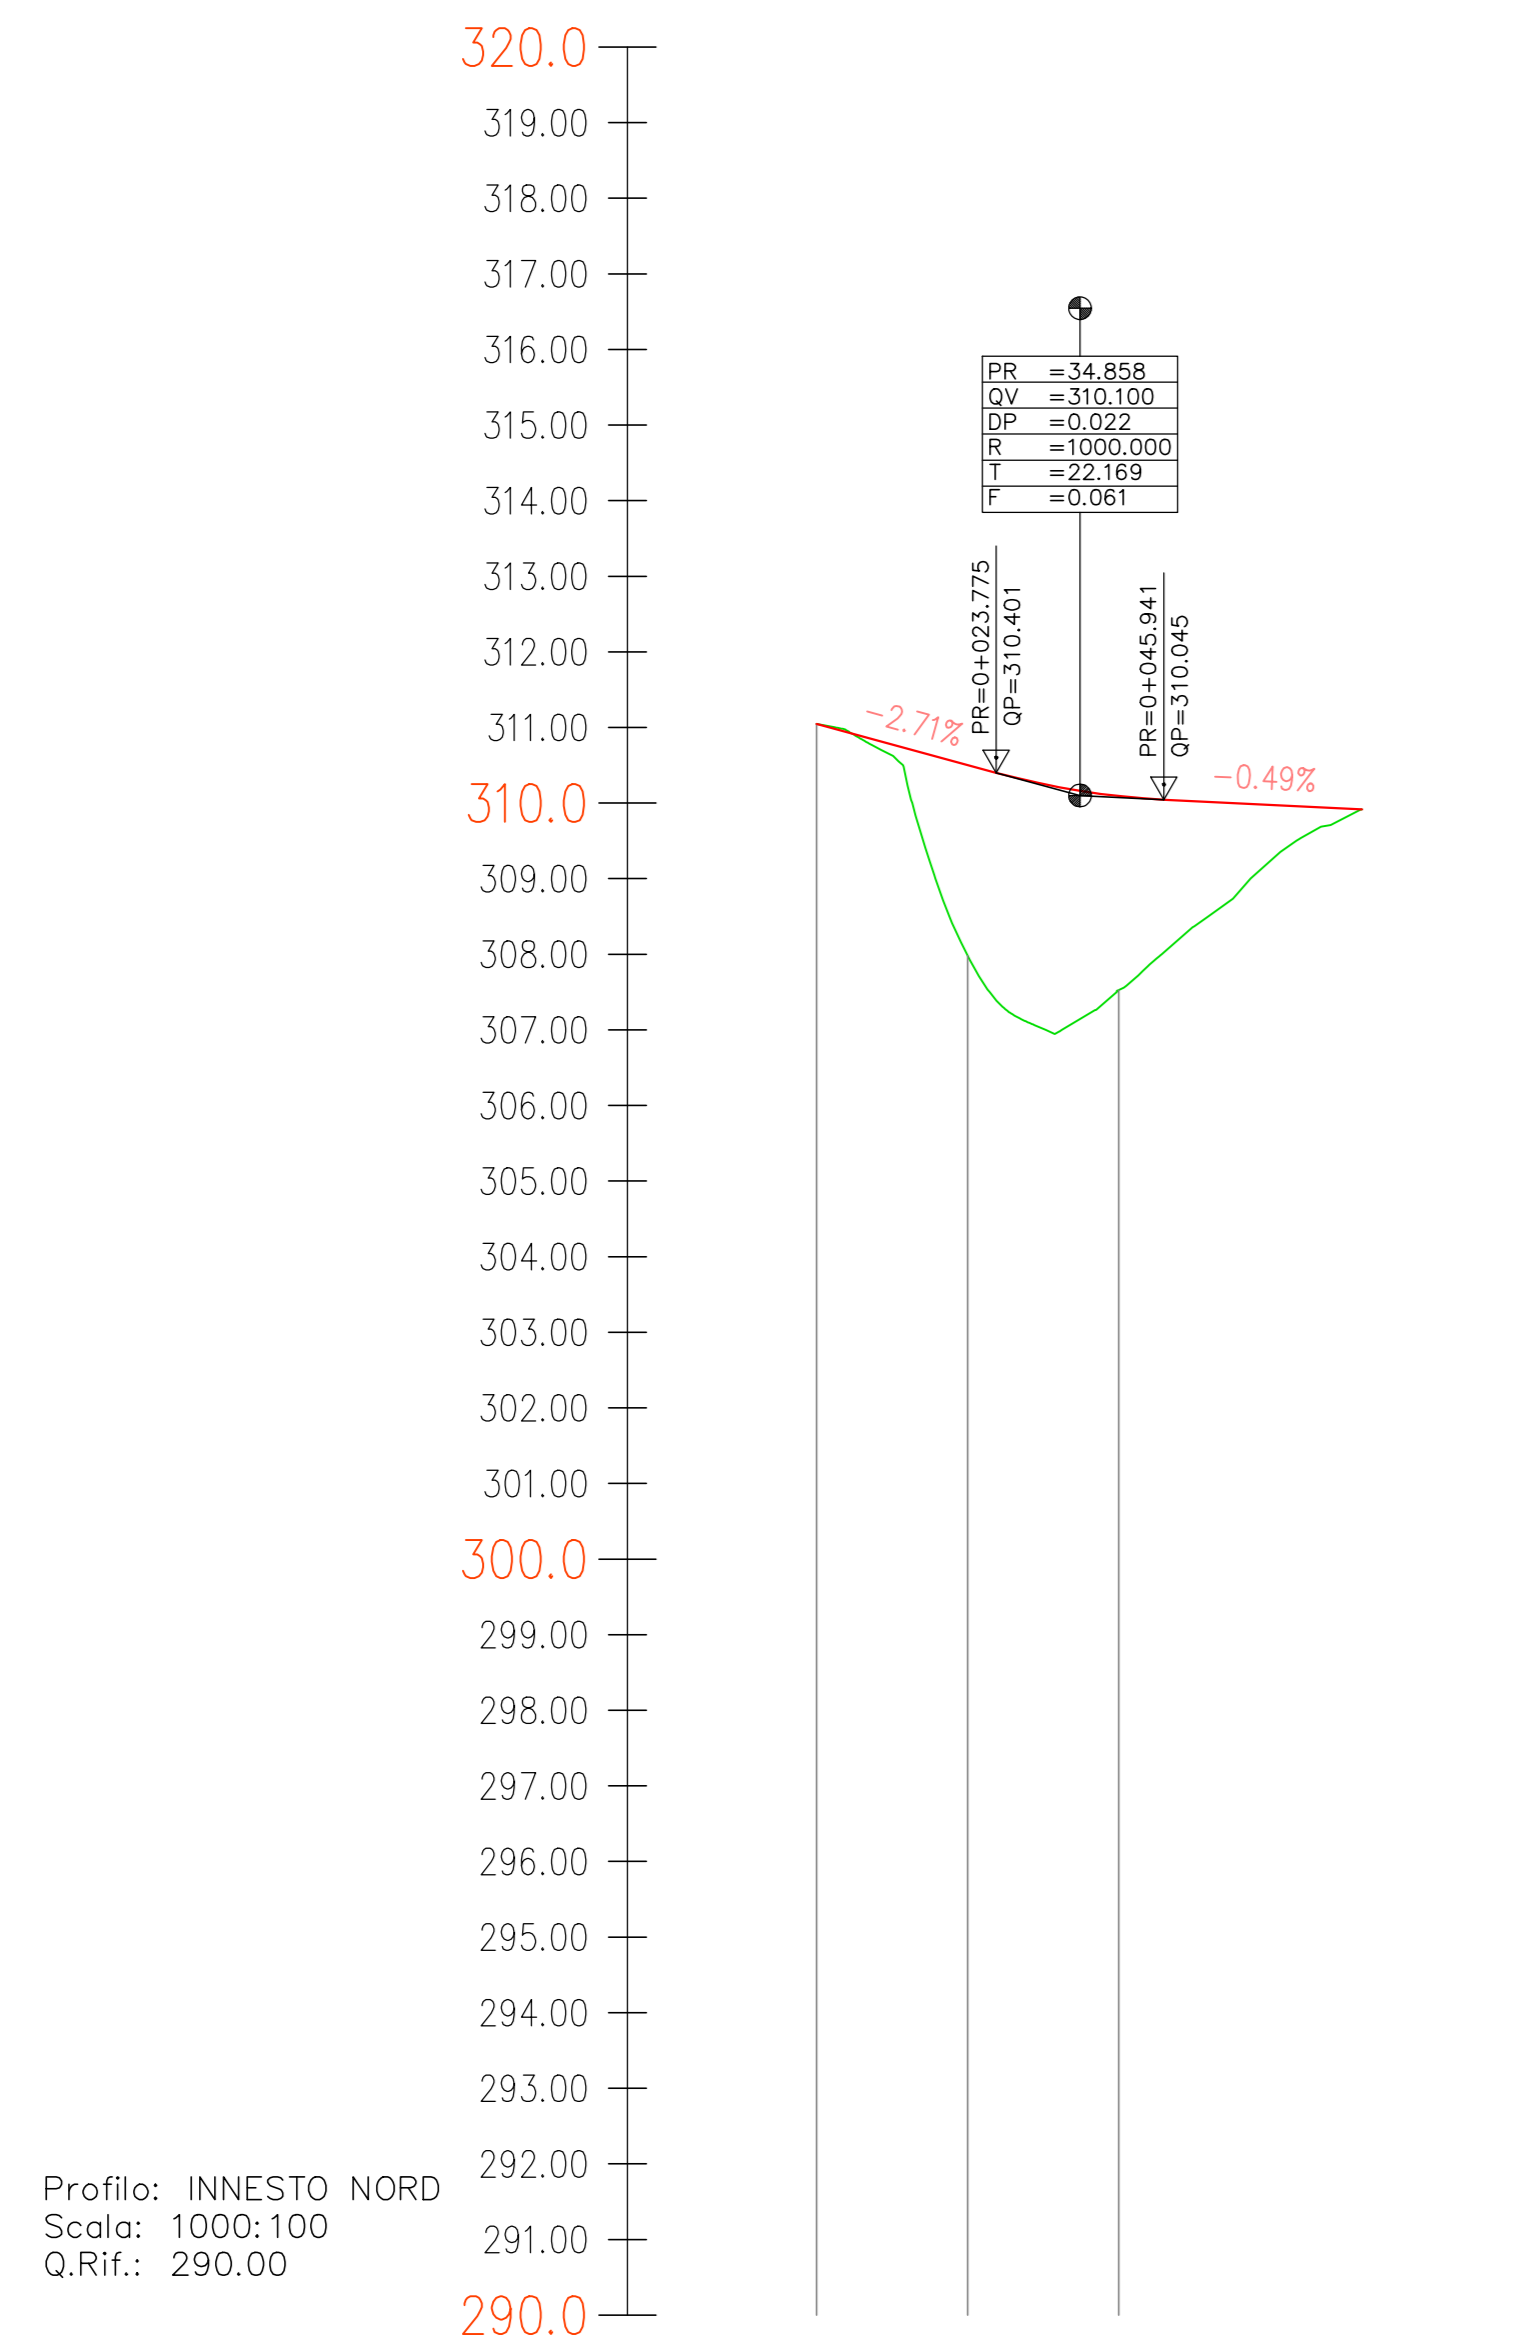

Profilo: INNESTO NORD
Scala: 1000:100
Q.Rif.: 290.00

NUMERO SEZIONE	1	2	3	4	5
PROGRESSIVE SEZIONE	0+000	0+020	0+040	0+060	0+072
DISTANZE PROGRESSIVE	0.00	20.00	40.00	60.00	72.15
QUOTE TERRENO	311.05	307.98	307.53	309.23	309.92
QUOTE PROGETTO	311.05	310.50	310.09	309.88	309.92
DIFFERENZA QUOTE	0.00	0.00	0.00	0.00	0.00
ETOMETRICHE					
ANDAMENTO PLANIMETRICO	Lc1=5.00m Lc2=16.48m Lc3=5.00m Ls1=0.00m R=20.00m A=17.00 Lc4=3m				
SOPRAELEVAZIONE					

LIVELLETTA	L=13.25m i=-3.19% h=-0.42m	L=33.42m i=0.15% h=0.07m	L=46.69m i=0.15% h=0.07m	L=11.62m i=-3.31% h=-0.33m	L=24.74m i=-3.31% h=-0.33m	L=32.29m i=0.92% h=0.4m	L=33.58m i=0.92% h=0.4m
------------	----------------------------------	--------------------------------	--------------------------------	----------------------------------	----------------------------------	-------------------------------	-------------------------------

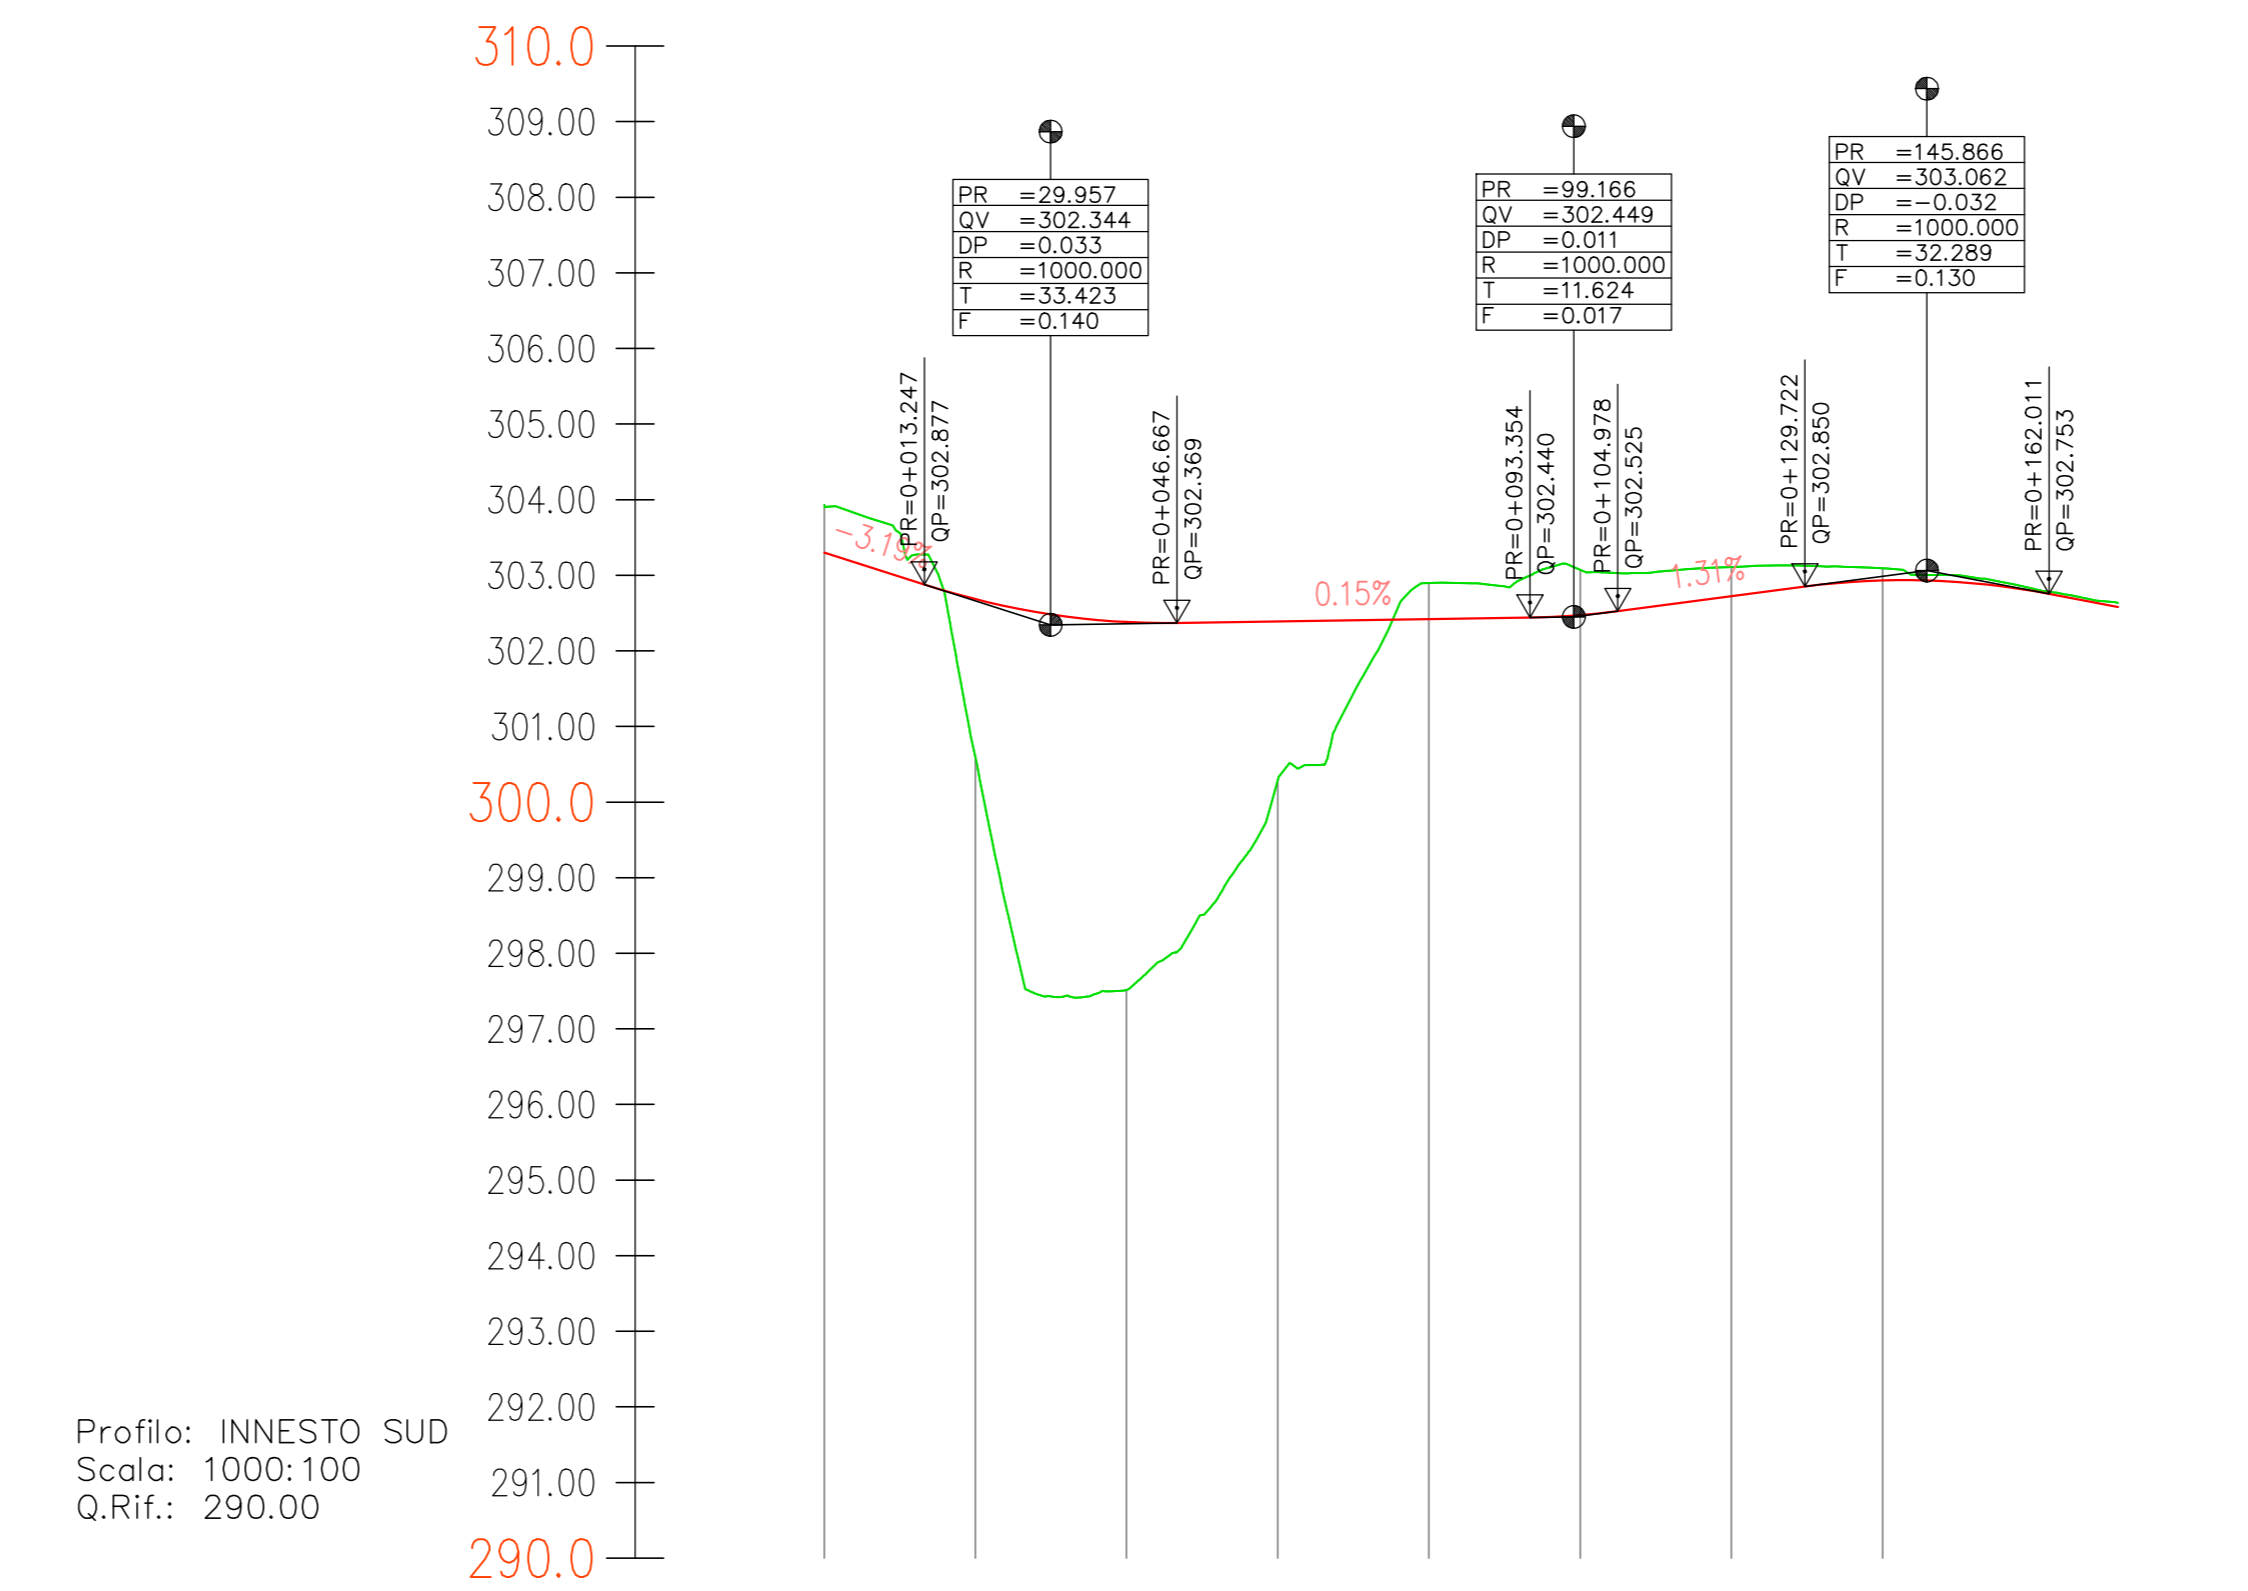

Profilo: INNESTO SUD
Scala: 1000:100
Q.Rif.: 290.00

NUMERO SEZIONE	1	2	3	4	5	6	7	8	9	10
PROGRESSIVE SEZIONE	0+000	0+020	0+040	0+060	0+080	0+100	0+120	0+140	0+160	0+171
DISTANZE PROGRESSIVE	0.00	20.00	40.00	60.00	80.00	100.00	120.00	140.00	160.00	171.11
QUOTE TERRENO	303.93	300.59	297.52	300.29	302.90	303.07	303.11	303.09	302.82	302.64
QUOTE PROGETTO	303.30	302.68	302.38	302.29	302.42	302.47	302.72	302.93	302.79	302.58
DIFFERENZA QUOTE	0.63	-2.09	-4.87	-2.10	0.48	0.60	0.38	0.16	0.03	0.06
ETOMETRICHE										
ANDAMENTO PLANIMETRICO	Lc1=5.00m Lc2=31.63m Lc3=5.00m Lc4=24.03m Lc5=3.41m Lc6=6.14m Lc7=0.11m Ls1=0.00m R=20.00m A=17.00m Ls2=16.70m R=50.00m A=17.00m Ls3=27.00m R=80.00m A=27.00m									
SOPRAELEVAZIONE										