


# LIVELLETTA

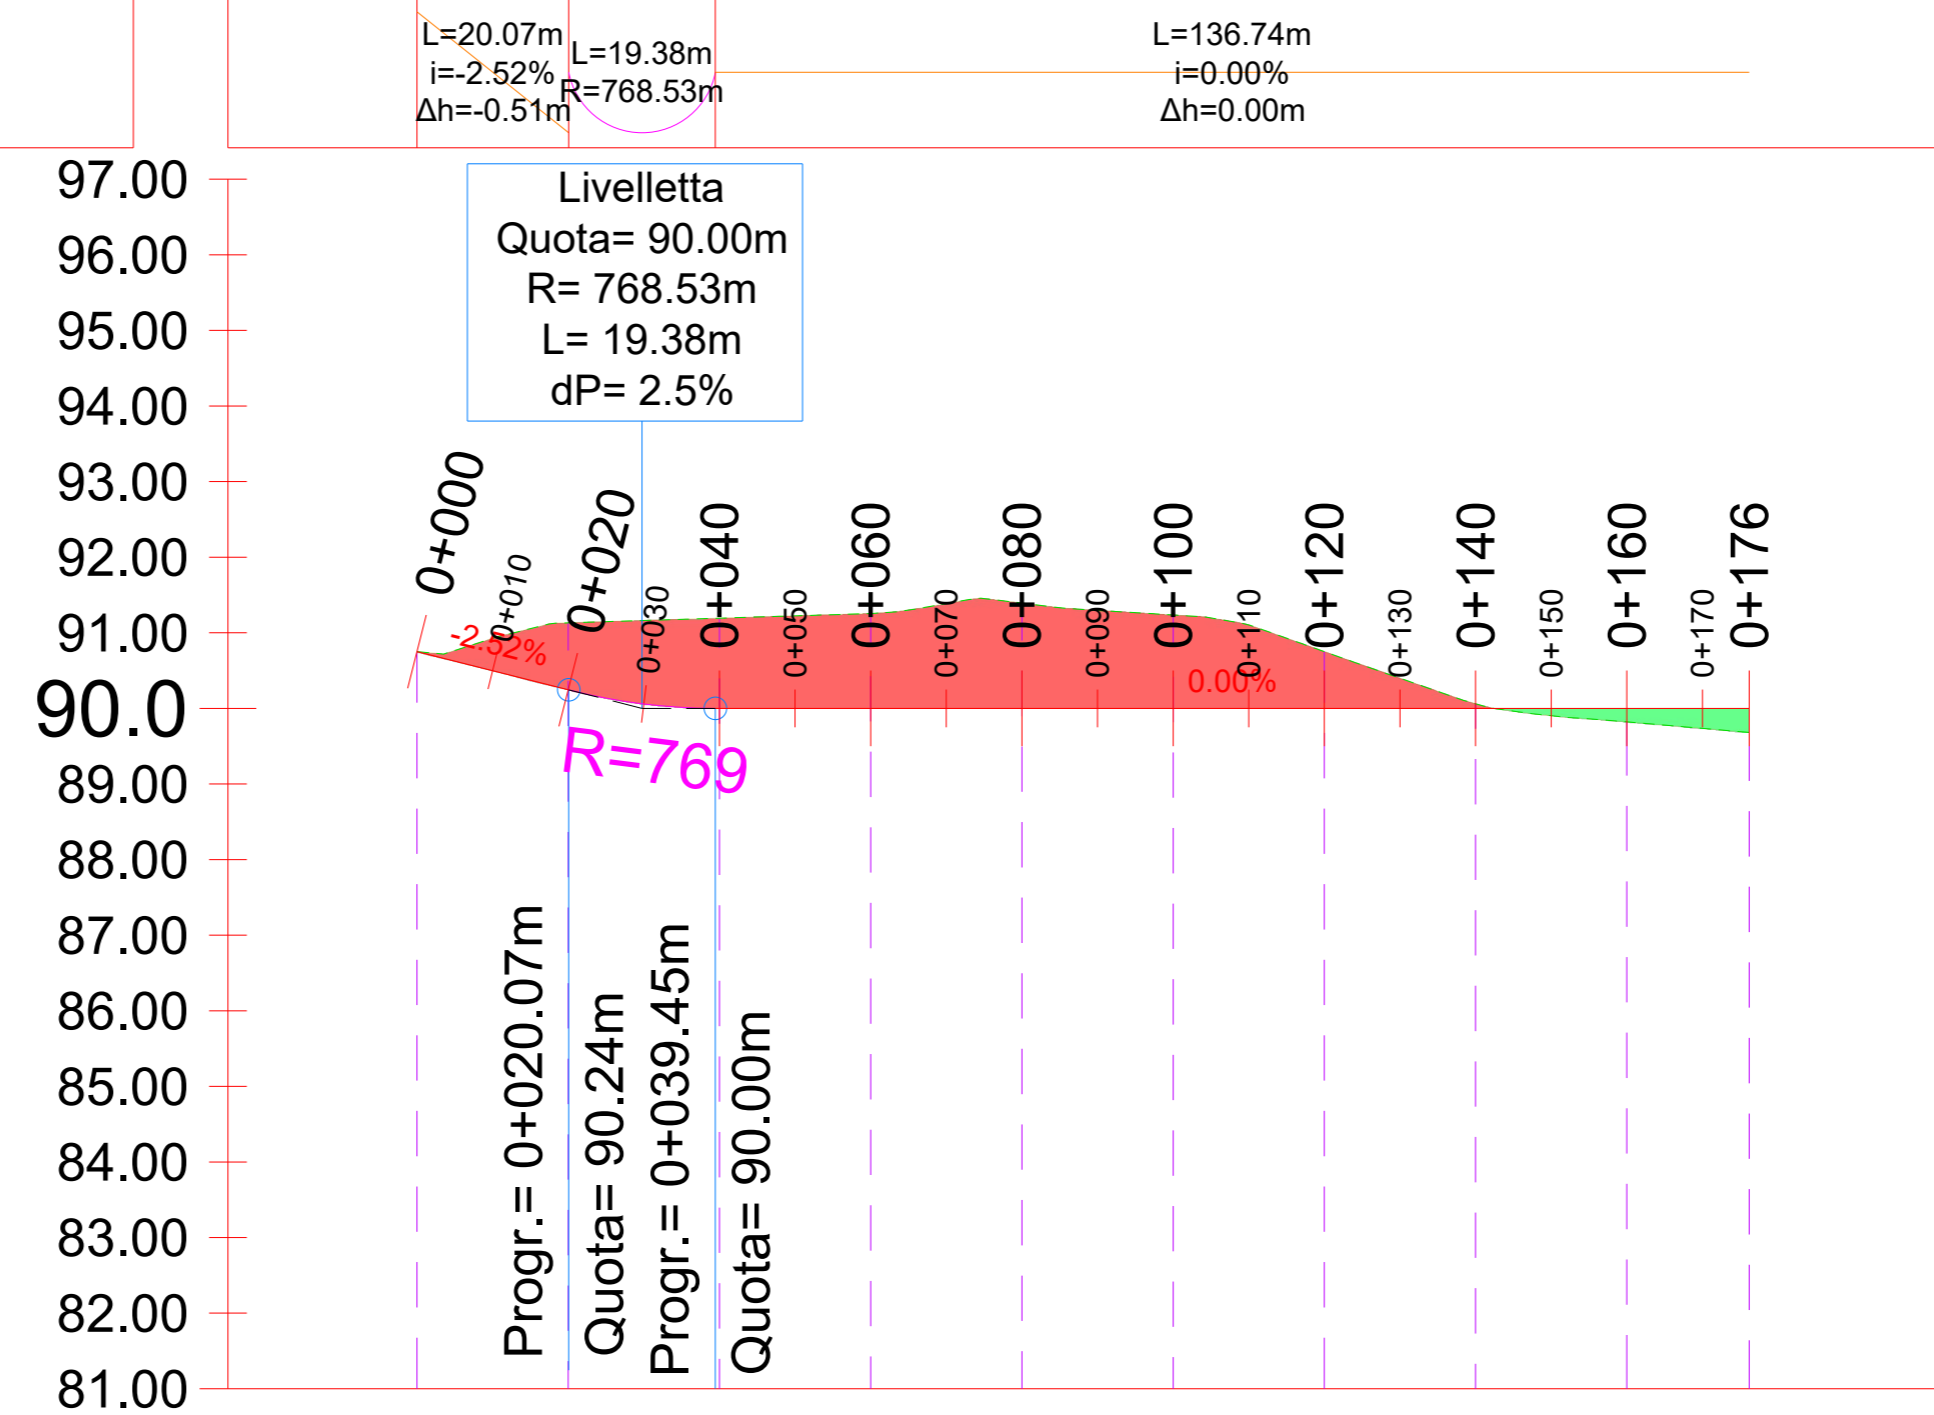

Profilo: Impianto di Storage  
Q.Rif. : 81.00

NUMERO SEZIONE	1	2	3	4	5	6	7	8	9	10
DISTANZE PROGRESSIVE	0+000.00	0+020.00	0+040.00	0+060.00	0+080.00	0+100.00	0+120.00	0+140.00	0+160.00	0+176.19
DISTANZE PARZIALI		20,00	20,00	20,00	20,00	20,00	20,00	20,00	20,00	16,19
QUOTE PROGETTO	90,75	90,25	90,00	90,00	90,00	90,00	90,00	90,00	90,00	90,00
QUOTE TERRENO	90,75	91,13	91,19	91,25	91,39	91,24	90,75	90,06	89,82	89,68
ANDAMENTO PLANIMETRICO	[Empty]									
ETTOMETRICHE	00	01								01
DIFFERENZA QUOTE		-0,89	-1,19	-1,25	-1,39	-1,24	-0,75	-0,06	0,18	

D						DATE	SCALE	1:1000		SCM Ingegneria Srl	
C						07/22	DRAWN	CAV		CAD Vers.: a	Page Vers.: 0
B						07/22	CHECKED	CAV		Name Collection	Page: 01
A	15/07/2022	R.CAVALLO	D. CAVALLO	S. TIZZONI	PRIMA EMISSIONE PER AU	07/22	REVISED-EDPR	TIZ	TAV.09b - STUDIO PLANO-ALTIMETRICO - PROFILI		Cont: TIZ
EDIC.	DATE	DRAWN	CHECKED	REVISED-EDPR	MODIFICATION	Format A2		Comuni di Francavilla F.na (BR), Grottaglie (TA) e Taranto (TA)		CAD N°: Tav.09 - Studio pla	