


IMPIANTO DI TERRA

CABINA UTENTE

Scala 1:25

Punto di misura

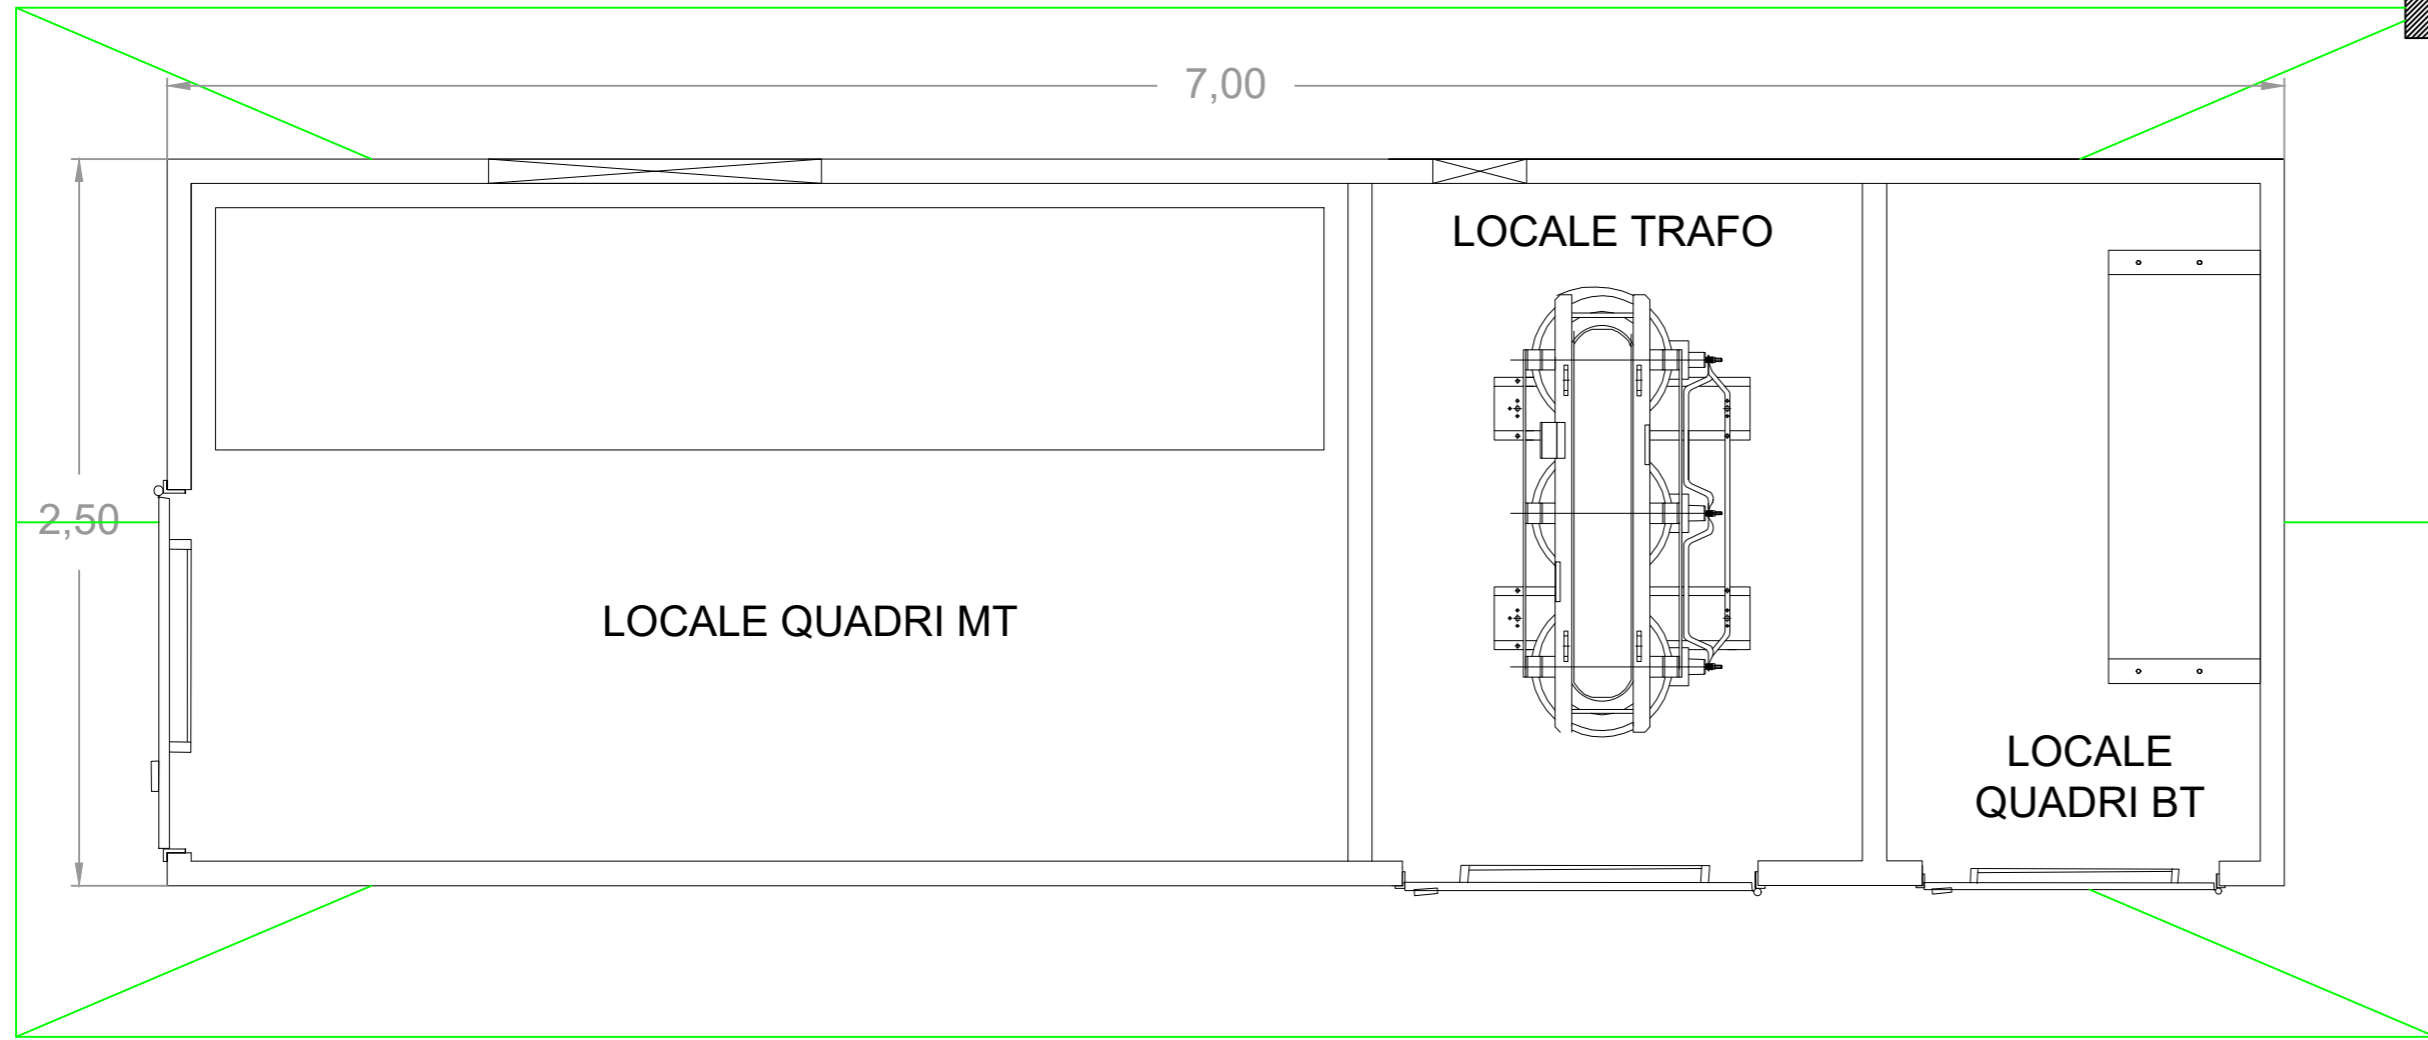

LEGENDA

— Maglia di terra (corda di rame)


NOTE

- Misure espresse in metri
- Per maggiori dettagli si vedano gli elaborati_
 - GRE.EEC.D.21.IT.P.15534.00.017_Cabine di impianto di utenza - Cabina utente
 - GRE.EEC.D.21.IT.P.15534.00.018_Cabine di impianto di utenza - Cabina SCADA

CABINA SCADA

Scala 1:25

Punto di misura

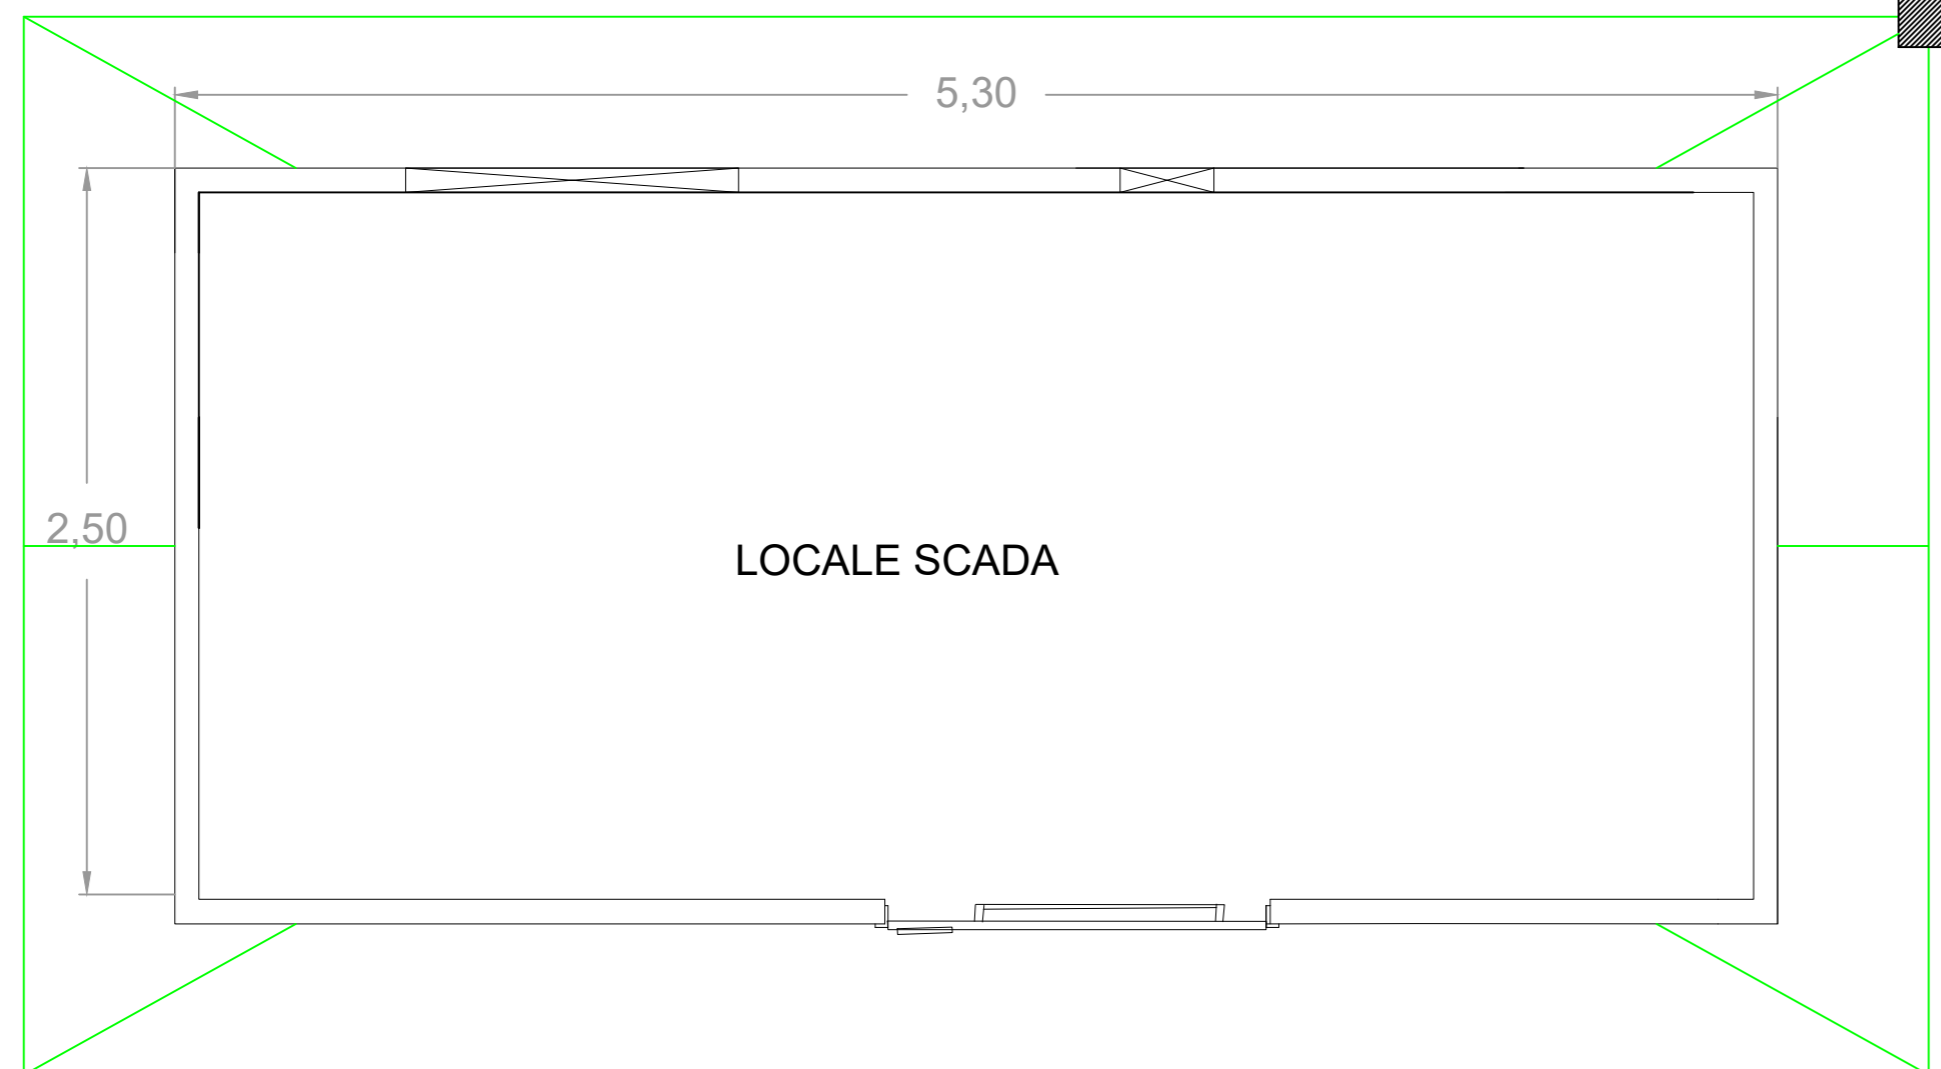

00	26/01/2023	Emissione Definitiva	M.Gallina	V.Bretti
REV.	DATE	DESCRIPTION	PREPARED	CHECKED

wsp		PROJECT: Portonovo FV (15534)			
FILE NAME: GRE.EEC.D.21.IT.P.15534.00.020.00_IMPIANTO DI TERRA.DWG		CLASSIFICATION: Company	FORMAT: A2	SCALE: 1:25	PLOT SCALE: 1:1
Engineering & Construction		UTILIZATION SCOPE: Basic Design	TITLE: Impianto di terra		
GRE VALIDATION		GRE CODE			
VALIDATED BY: PE EGP	VERIFIED BY: Discipline EGP	GROUP: GRE	FUNCTION: EEC	TYPE: D	ISSUER: 2
COLLABORATORS		COUNTRY: I	TEC: T	PLANT: P	SYSTEM: 1
		PROGRESSIVE: 5	REVISION: 3	PLANT: 4	SYSTEM: 0
		PROGRESSIVE: 0	REVISION: 0	PLANT: 0	SYSTEM: 2
		PROGRESSIVE: 0	REVISION: 0	PLANT: 0	SYSTEM: 0