



VISTA LATERALE




SEZIONE W-W

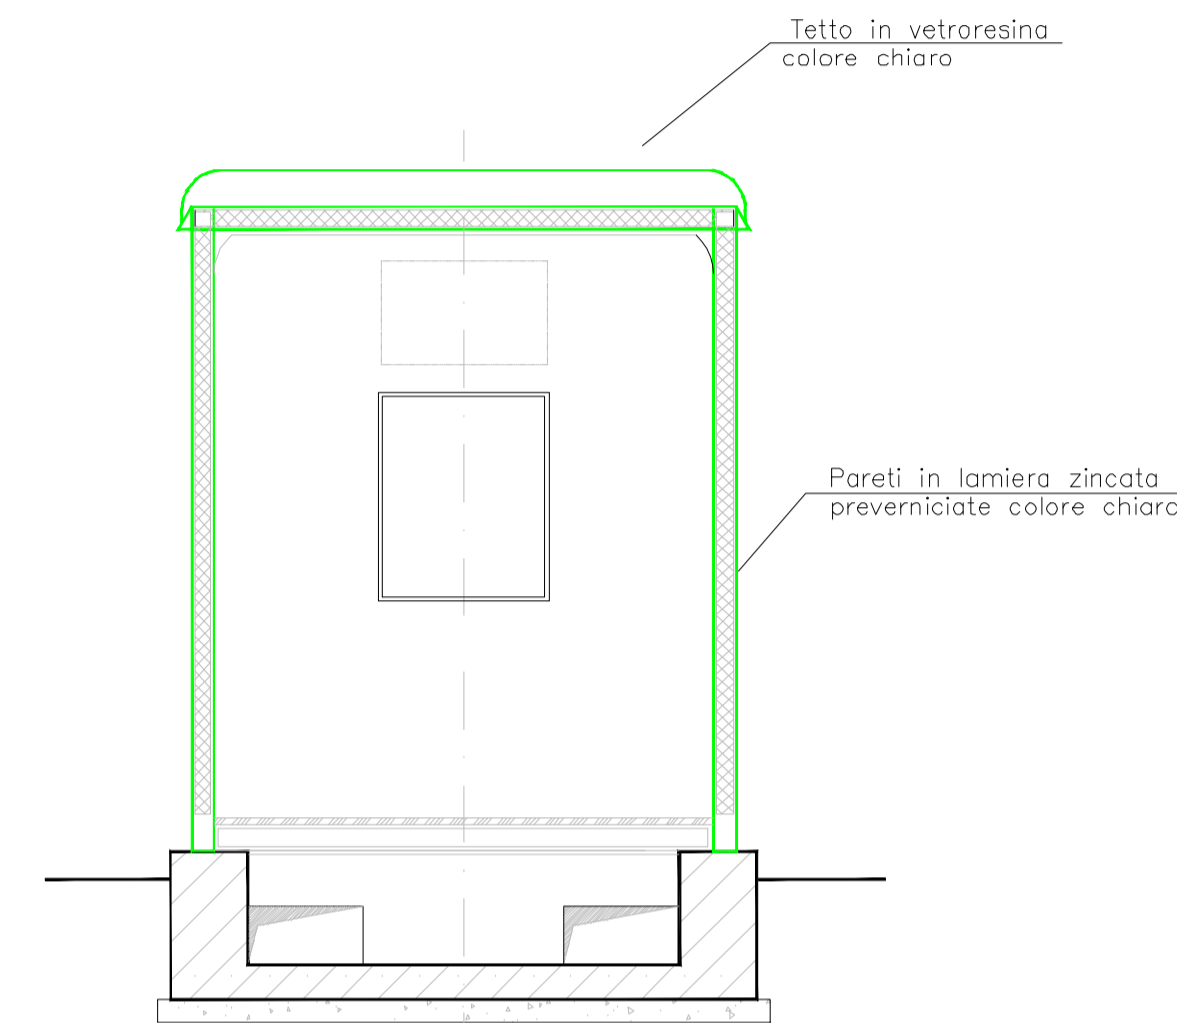

VISTA FRONTALE

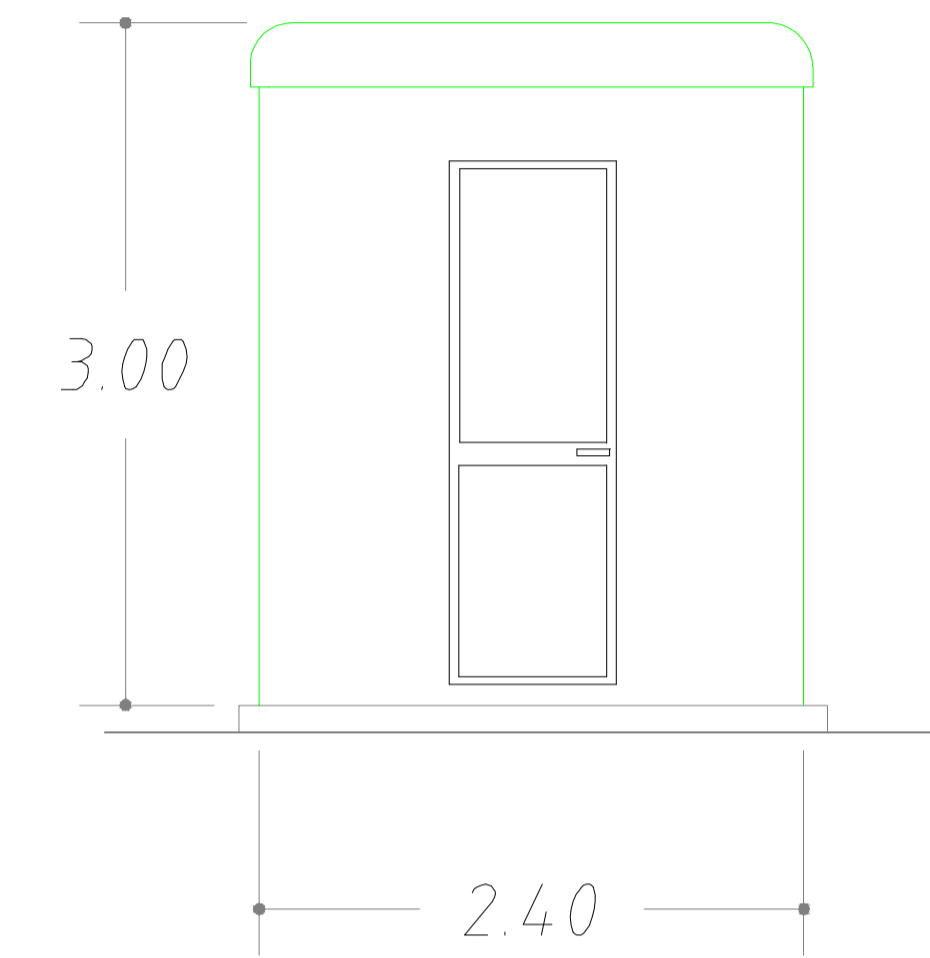

PIANTA

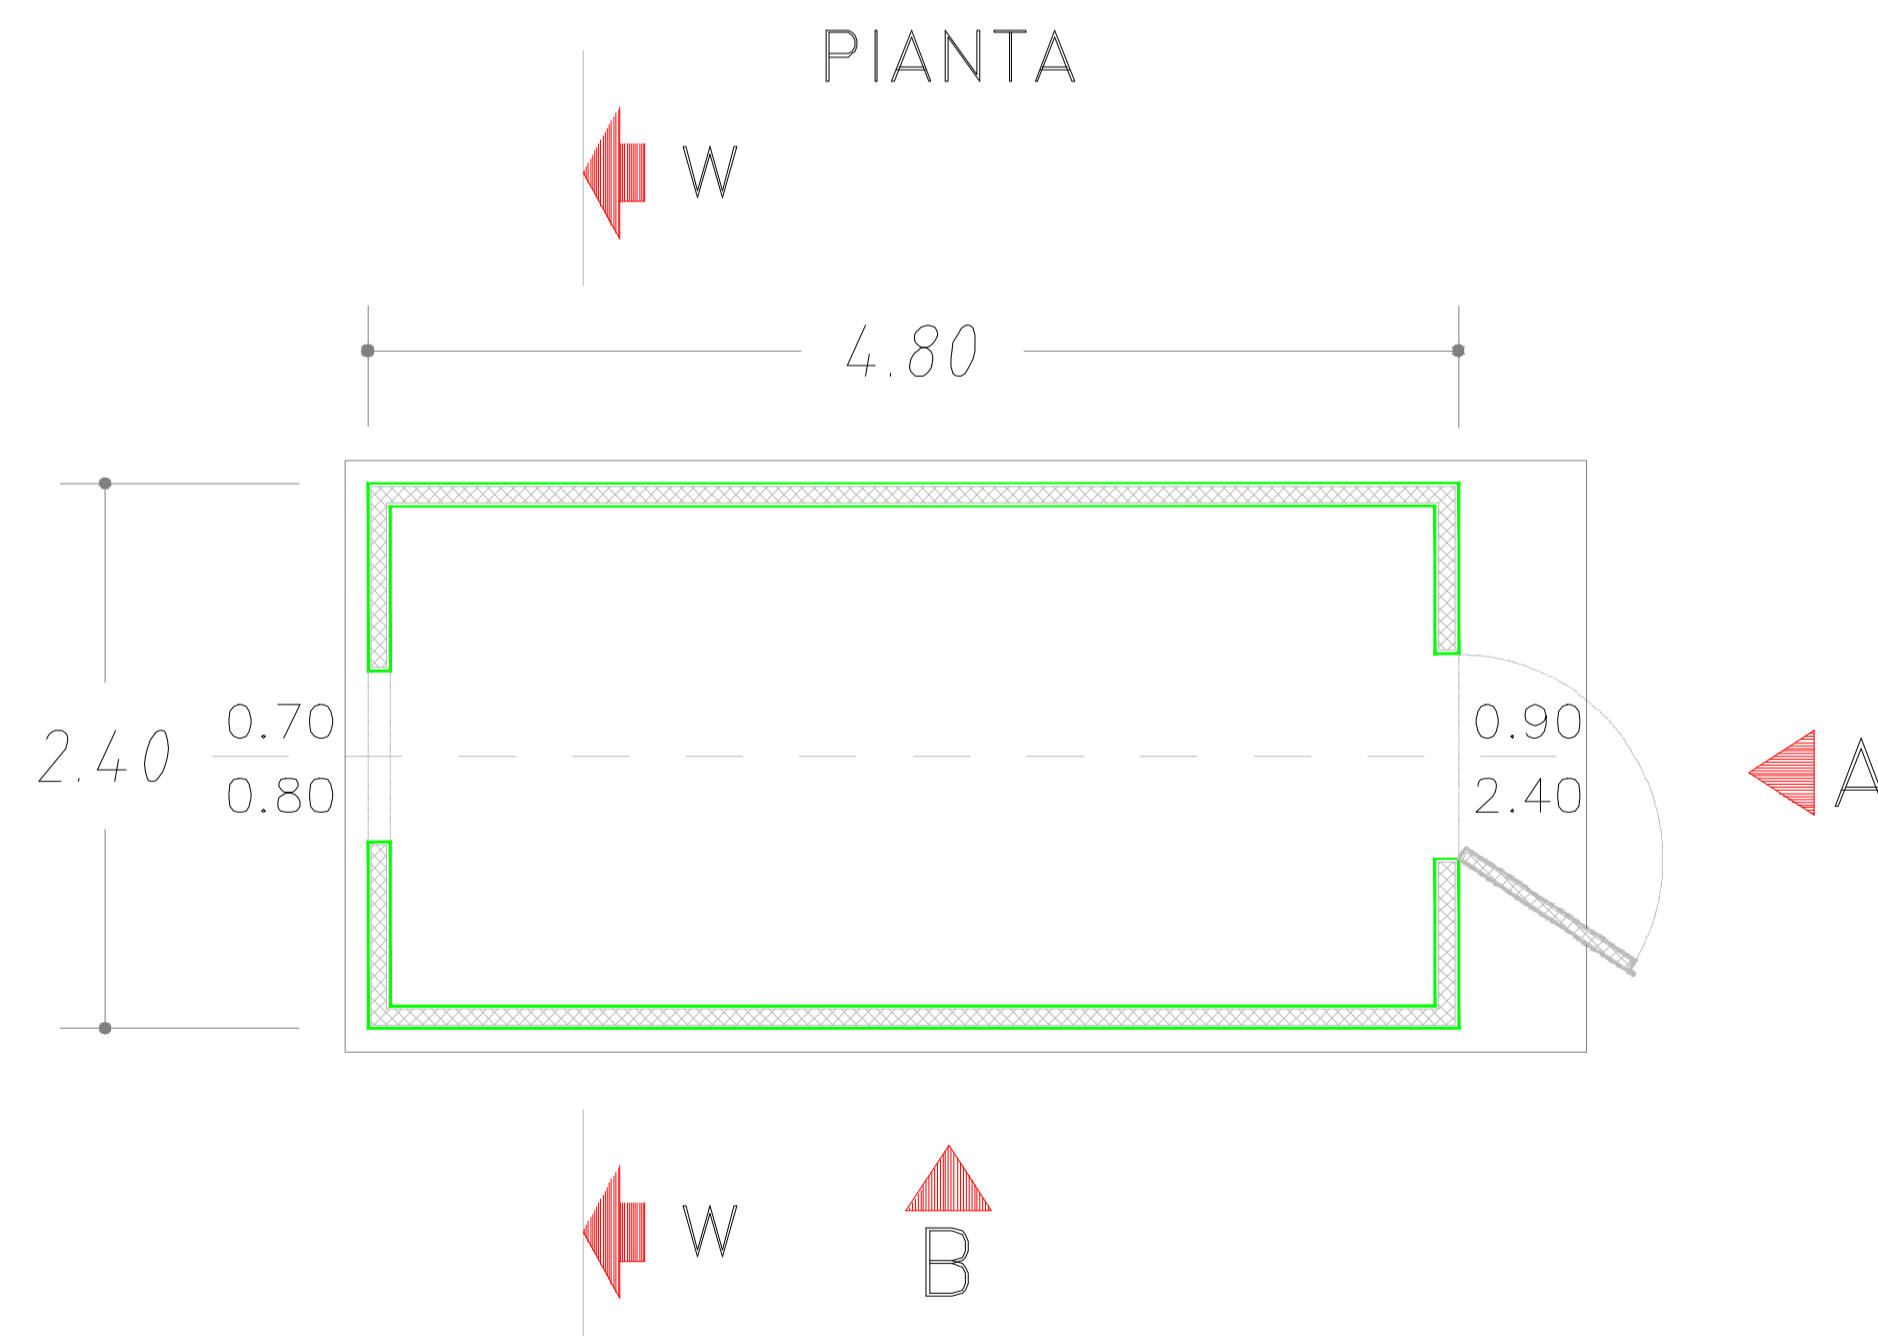

REV.	DATE	DESCRIPTION	PREPARED	CHECKED	APPROVED
0	Dic/2021	first issue	SE	SE	EGP
CONTRACTOR'S LOGO		PROJECT: Nuova SE RTN a 220kV di Gonnese e raccordi alla RTN			
		FILE NAME: GRE.EEC.D.24.IT.W.15012.16.019.00			
		CLASSIFICATION:	FORMAT: A1	SCALE: -	PLOT SCALE: 1:1
Engineering & Construction GRE VALIDATION		TITLE: Nuova SE - Chiosco			
VALIDATED BY:		GRE CODE			
VERIFIED BY:		GROUP:	FUNCTION:	TYPE:	ISSUER:
COLLABORATORS:		COUNTRY:	TEC:	PLANT:	SYSTEM:
		PROGRESSIVE:	REVISION:		
		GRE EEC D 24 IT W 15012 16 019 00			