


LIVELLETTE


L=20.00m i=0.00% Δh=0.00m	L=458.09m i=-3.06% Δh=-14.00m	L=13.09m i=0.00% Δh=0.00m	L=120.00m i=-5.00% Δh=-6.00m	L=52.48m i=0.00% Δh=0.00m
---------------------------------	-------------------------------------	---------------------------------	------------------------------------	---------------------------------

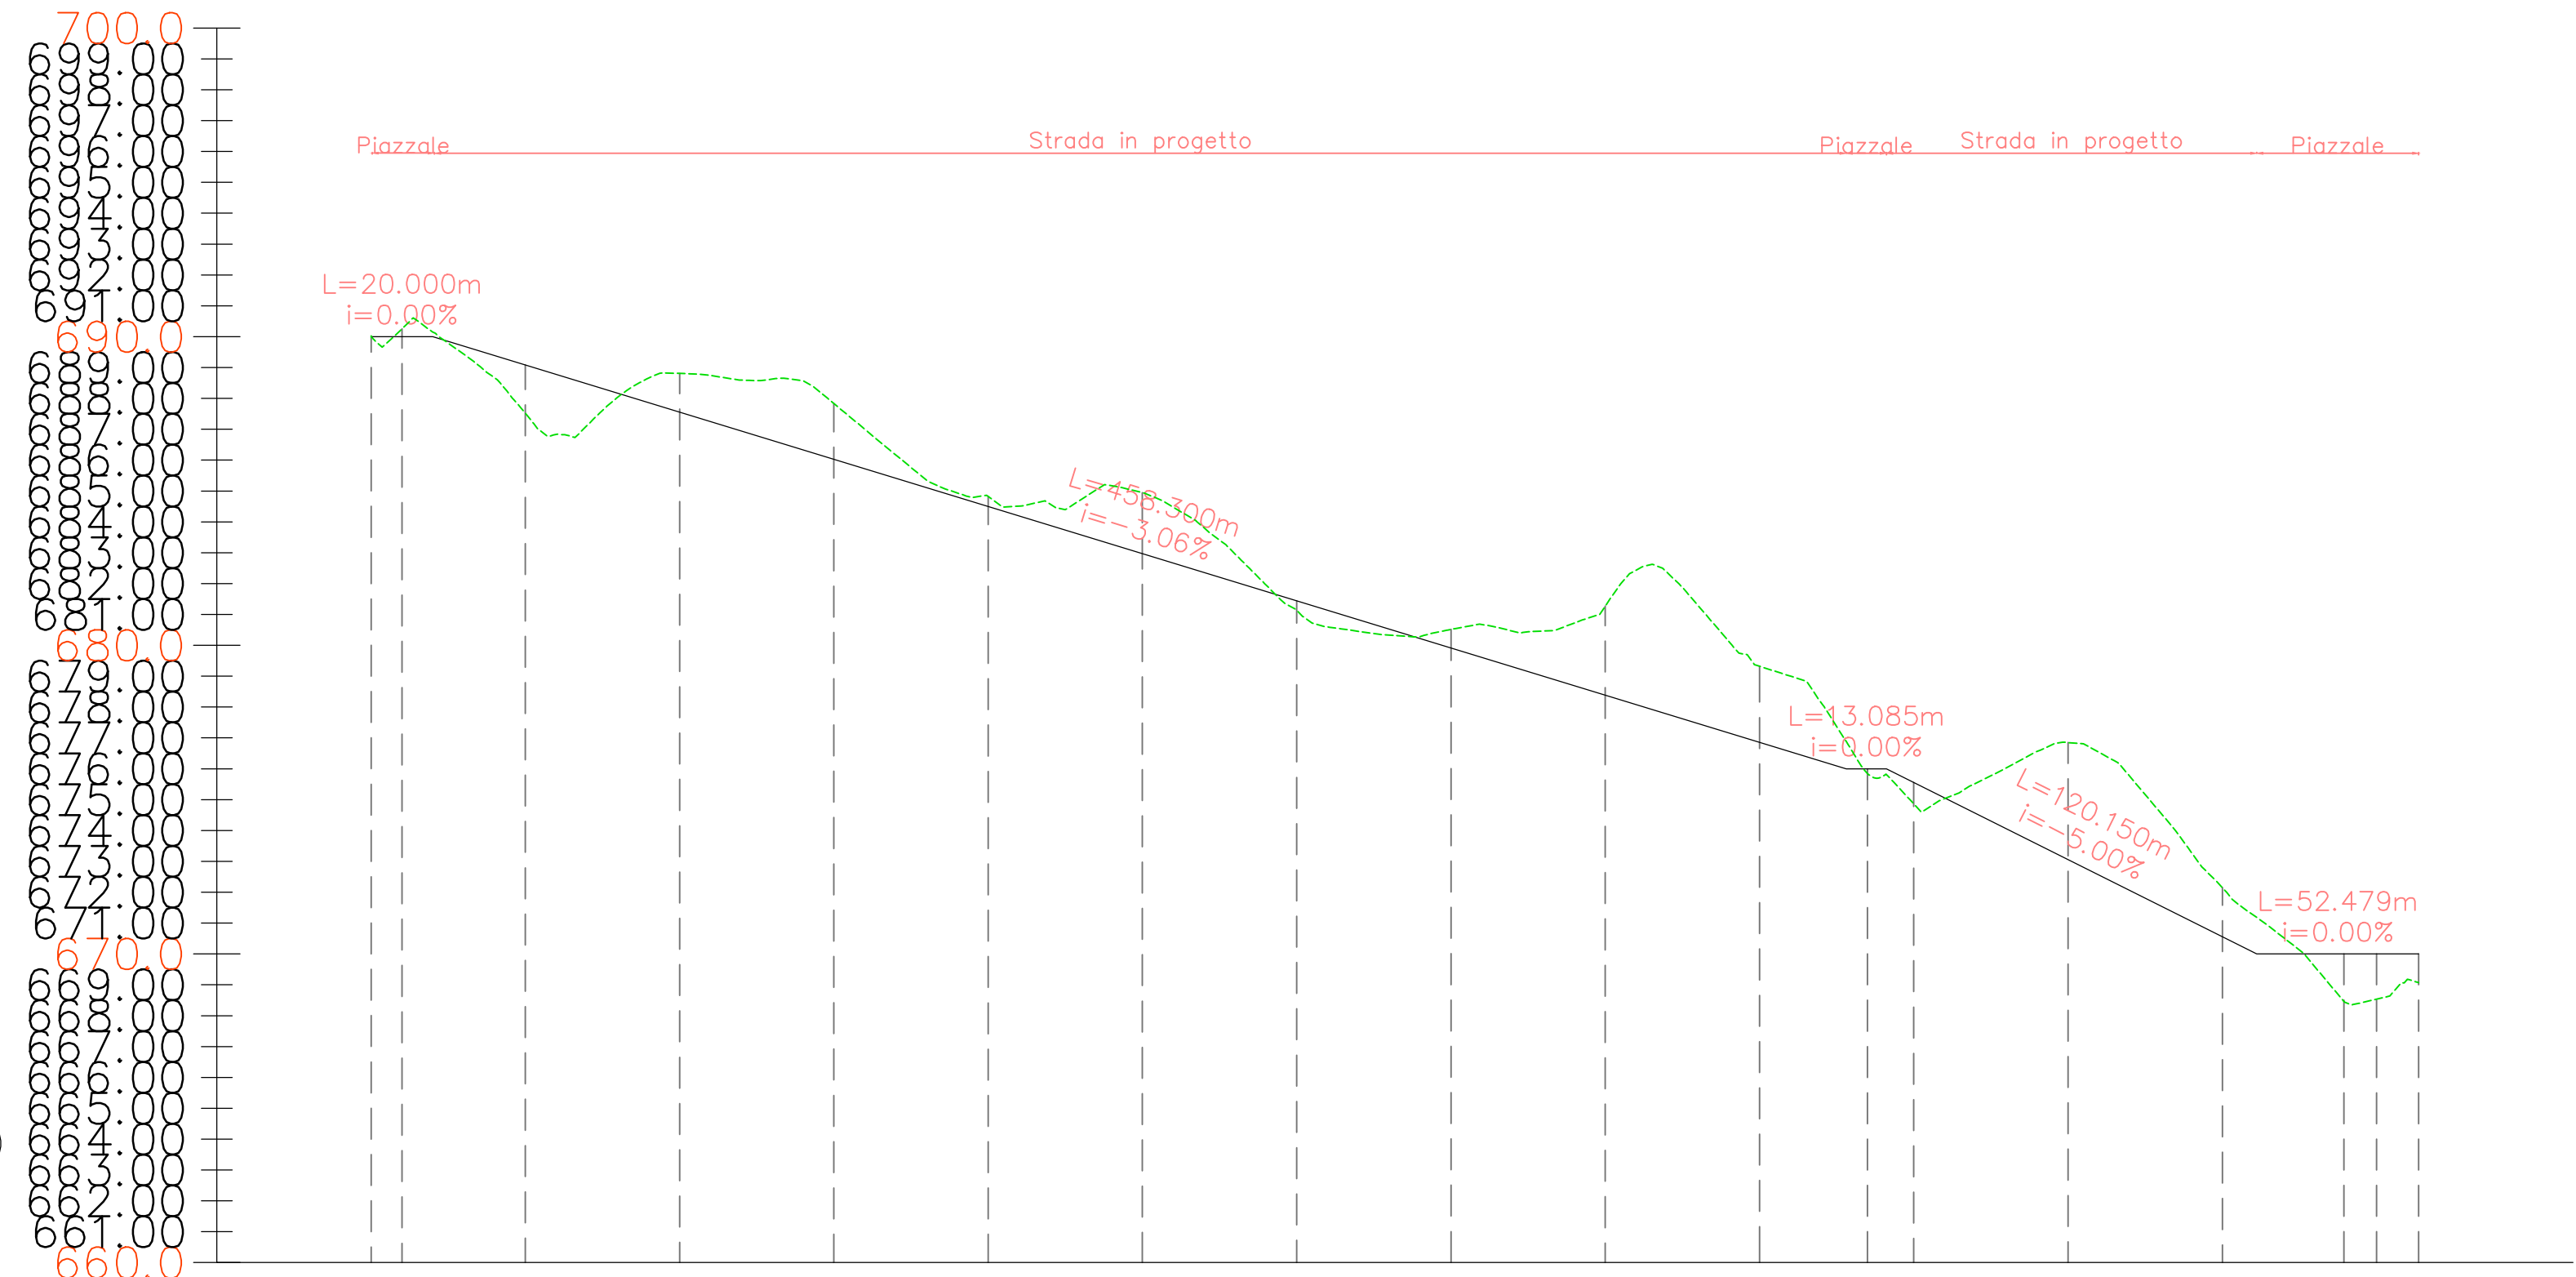

Profilo: Tracciato - Strada accesso - (4)  
Scala : 1000:100  
Q.Rif. : 660.00

NUMERO SEZIONE
DISTANZE PROGRESSIVE
DISTANZE PARZIALI
QUOTE PROGETTO
QUOTE TERRENO
DIFFERENZA QUOTE
ETTOMETRICHE

1	2	3	4	5	6	7	8	9	10	11	12	13	14	15	16	17	18
0+000.00	0+010.00	0+050.00	0+100.00	0+150.00	0+200.00	0+250.00	0+300.00	0+350.00	0+400.00	0+450.00	0+465.00	0+500.00	0+550.00	0+600.00	0+639.38	0+650.00	0+660.00
10,00	40,00	50,00	50,00	50,00	50,00	50,00	50,00	50,00	50,00	35,00	15,00	50,00	50,00	39,38	10,62	65	
690,00	690,00	689,08	687,56	686,03	684,50	682,97	681,44	679,91	678,39	676,86	676,00	675,56	672,06	670,56	670,00	670,00	670,00
690,00	690,25	687,52	688,81	687,84	684,83	684,95	681,14	680,51	678,27	679,32	675,85	674,86	676,85	672,15	688,46	688,53	688,07
0,00	-0,25	1,57	-1,25	-1,01	-0,33	-1,98	0,30	-0,60	-2,08	-2,46	0,15	0,69	-3,79	-1,59	1,54	1,47	0,93
00		01		02		03		04		05		06		06		06	

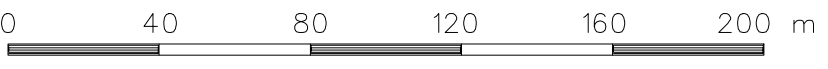

CONTRATTORI LOGO		PROJECT:		PREPARED		CHECKED		APPROVED	
Stantec		IMPIANTO IDROELETTRICO DI PIZZONE II		R. Pirola		G. Panni		G. Sembenelli	
enel Green Power		FILE NAME: GRE.EEC.D14.IT.H.16071.00.152.00		CLASSIFICATION: PUBLIC		FORMAT: A1		SCALE: 1:2000	
HGT Design & Execution EGP VALIDATION		UTILIZATION SCOPE: Progetto Definitivo per Autorizzazione		PLOT SCALE: 1:1		SHEET: 1 di 1		TITLE: VIABILITA' STRADA DI ACCESSO AREA CASTEL SAN VINCENZO PROFILO	
VALIDATED BY: F. TORASSO		EGP CODE		GROUP: -		FUNCTION: -		TYPE: -	
VERIFIED BY: -		ISSUER: GRE.EEC		COUNTRY: D		PLANT: 14		SYSTEM: ITH	
COLLABORATORS: -		TEC: -		REV: -		PROGRESSIVE: 16071		REVISION: 0015200	

This document is property of Enel Green Power SpA. It is strictly forbidden to reproduce this document, in whole or in part, and to provide to others any related information without the previous written consent by Enel Green Power SpA.