


SEZIONI: scala 1:200

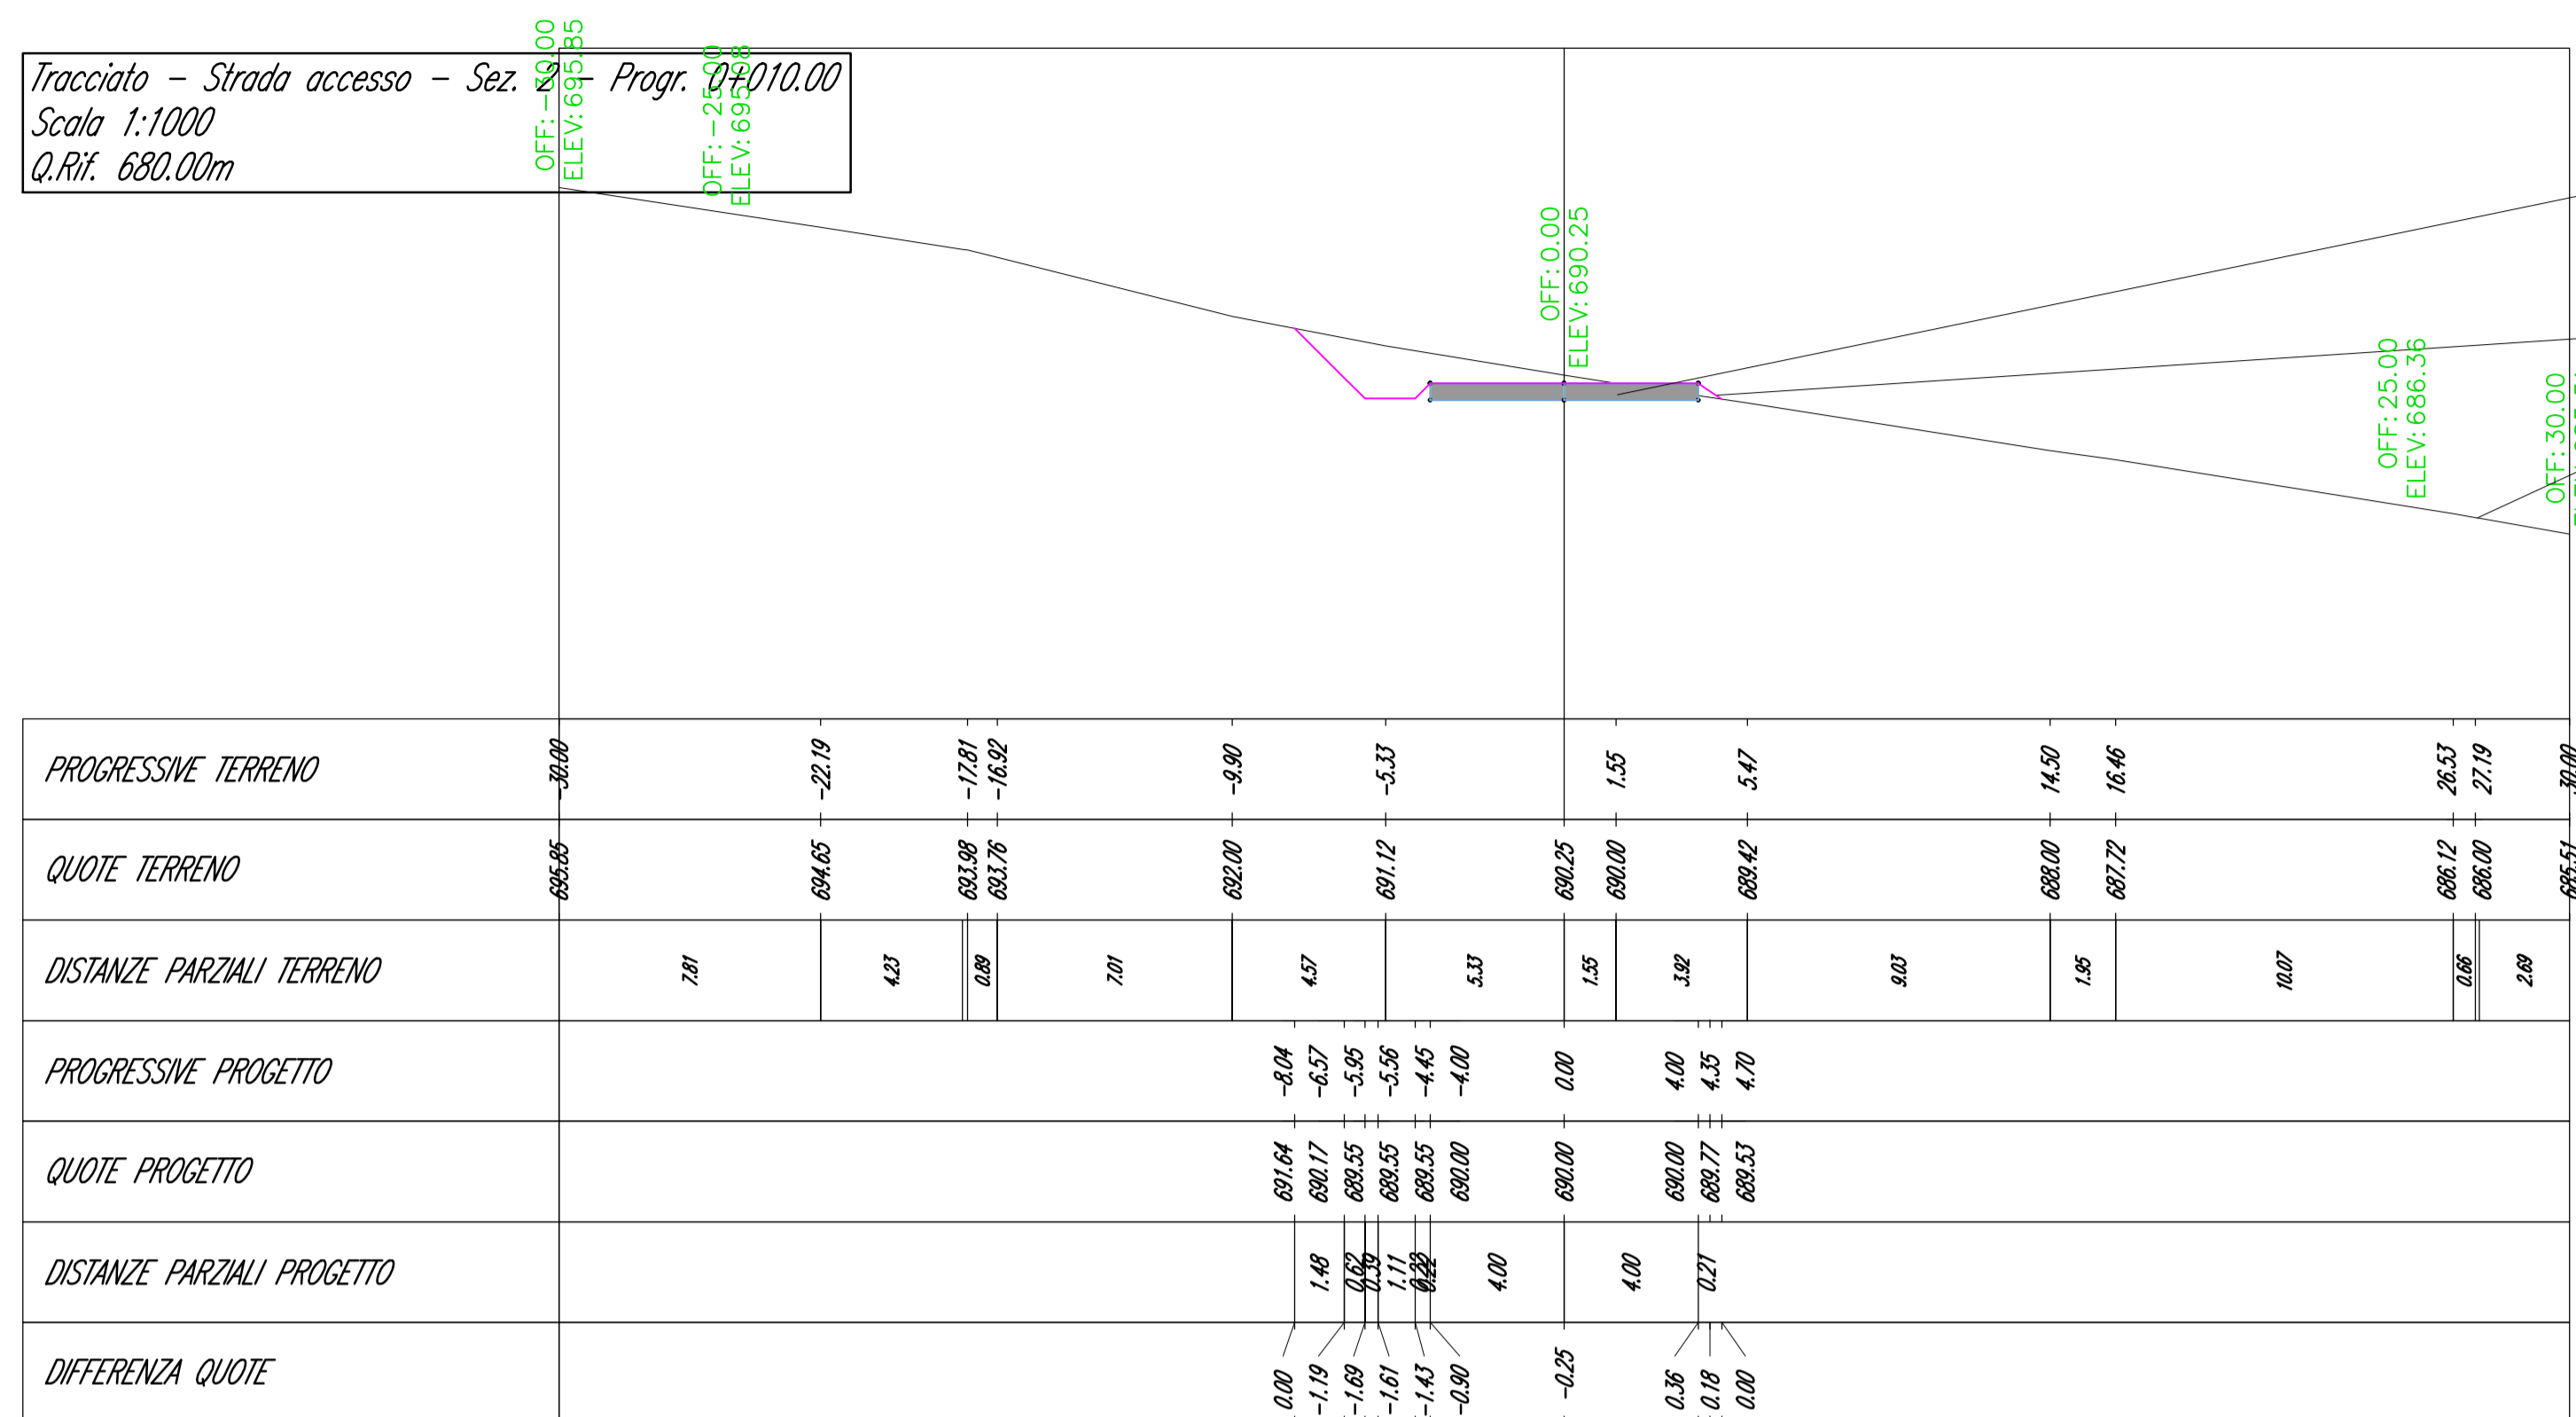


Tipologico pacchetto stradale:
Materiale misto stabilizzato sp = 50 cm

Scarpata di progetto

Profilo terreno allo stato di fatto

SEZIONI: scala 1:200

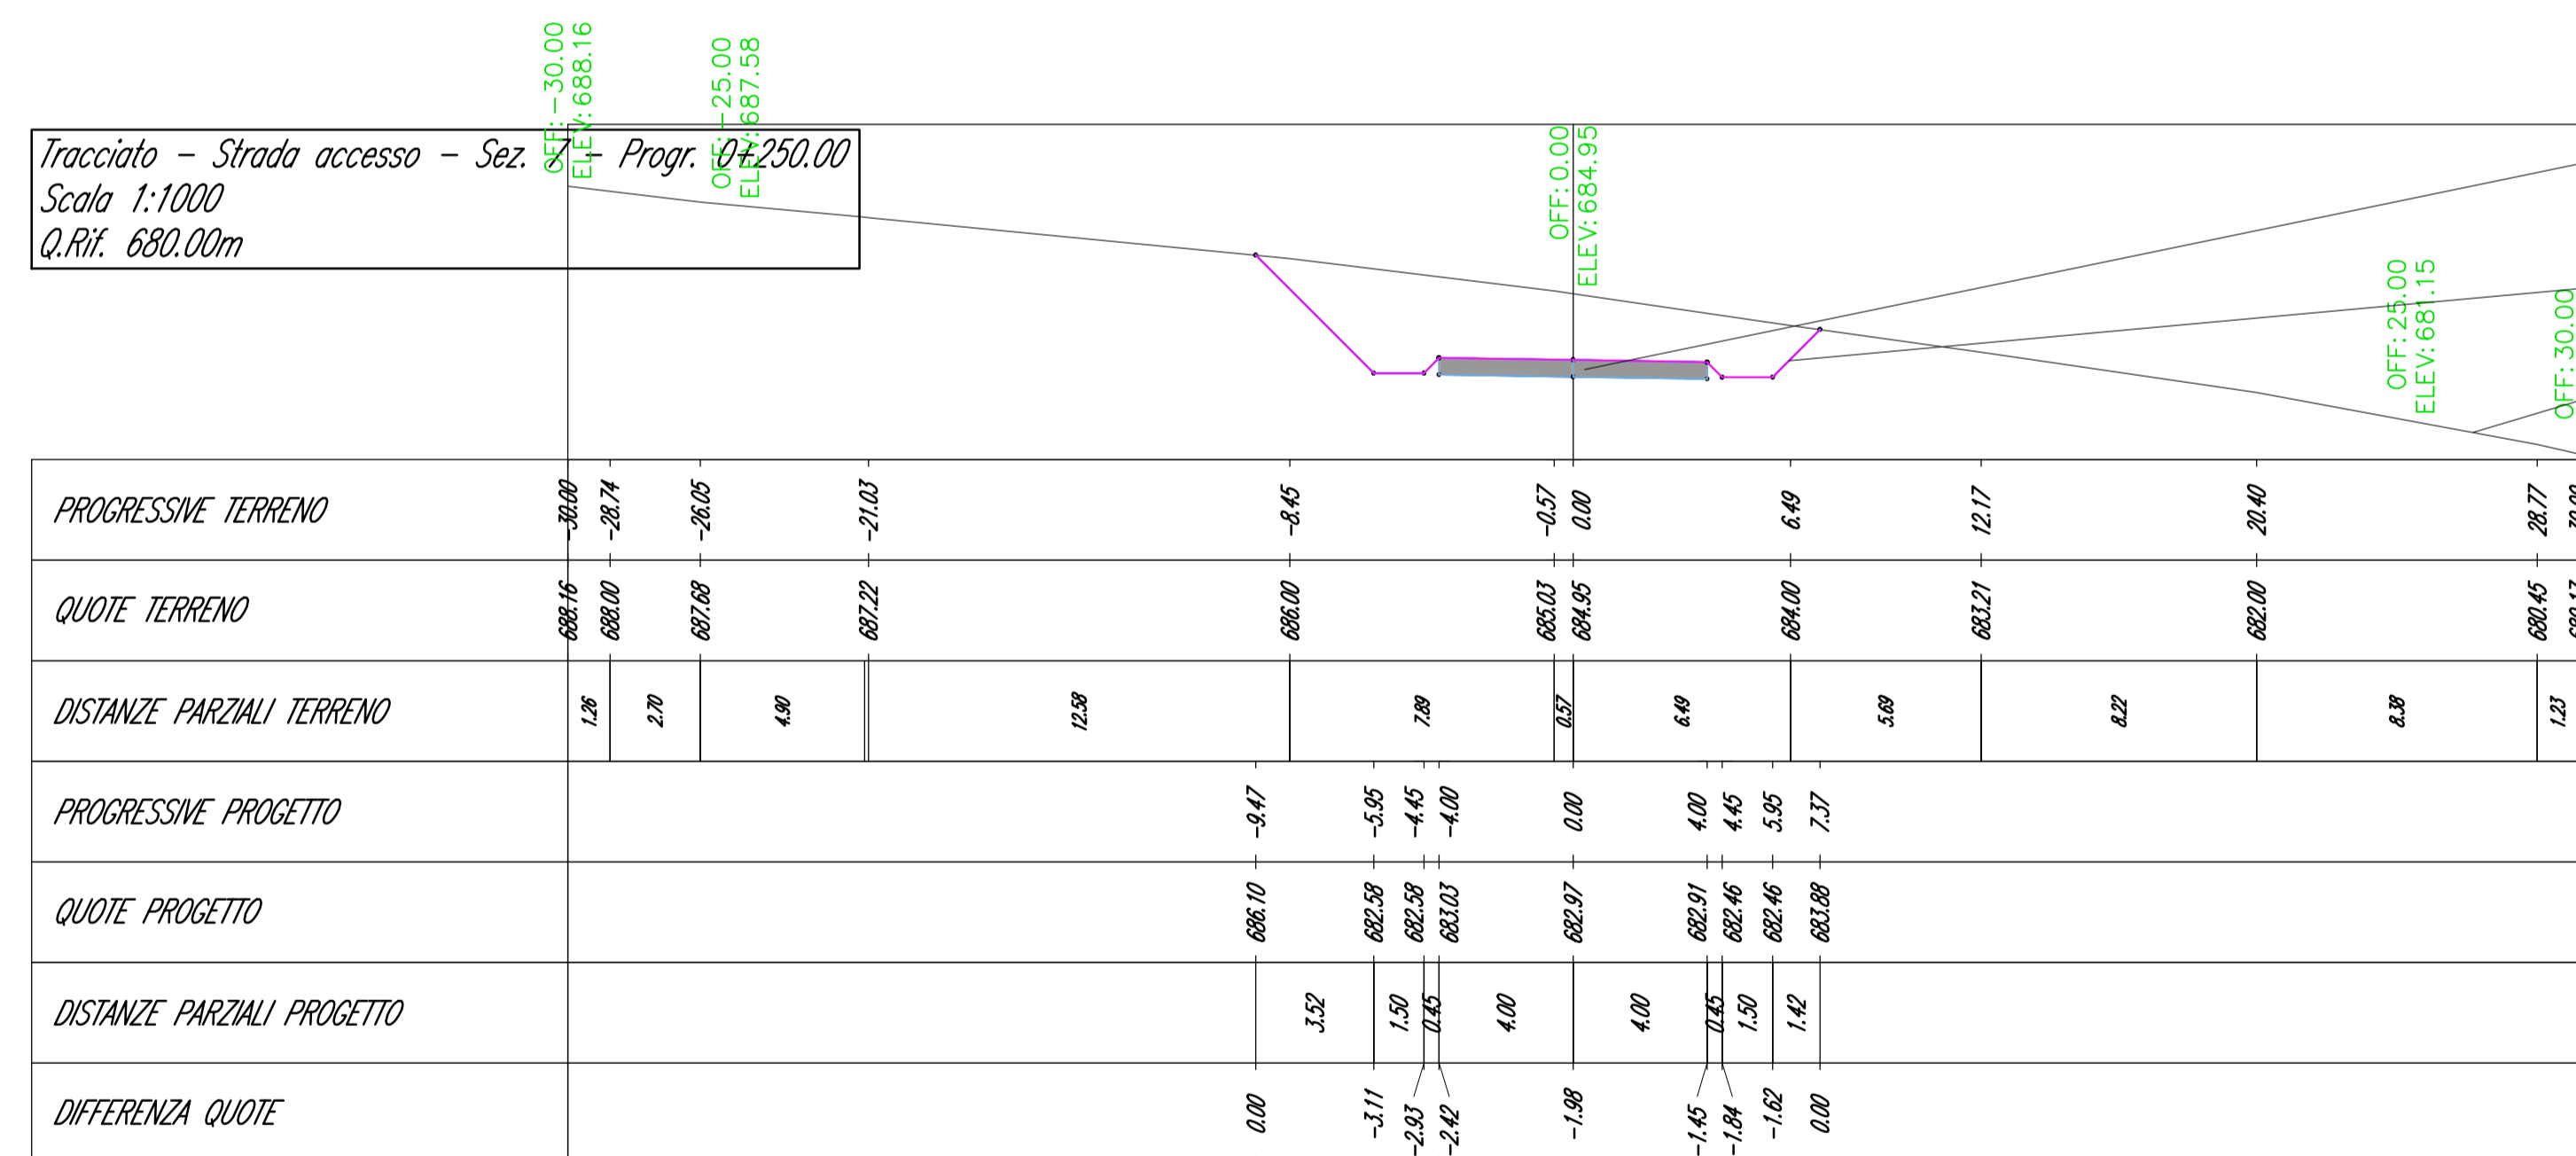

Tipologico pacchetto stradale:
Materiale misto stabilizzato sp = 50 cm

Scarpata di progetto

Profilo terreno allo stato di fatto



CONTRATTORI LOGO		PROJECT:									
Stantec		IMPIANTO IDROELETTRICO DI PIZZONE II									
FILE NAME:		GRE.EEC.D14.IT.H.16071.00.153.00									
CLASSIFICATION:	PUBLIC	FORMAT:	A1	SCALE:	1:200	PLOT SCALE:	1:1	SHEET:	1 of 2		
UTILIZATION SCOPE:	Progetto Definitivo per Autorizzazione		VIABILITA' STRADA DI ACCESSO AREA CASTEL SAN VINCENZO SEZIONI 1/2								
VALIDATED BY:	F. TORASSO	EGP CODE									
VERIFIED BY:	-	GROUP:	FUNCTION:	TYPE:	ISSUER:	COUNTRY:	TEC:	PLANT:	SYSTEM:	PROGRESSIVE:	REVISION:
COLLABORATORS:	-	GRE	EEC	D14	ITH	16071	00153	00	1	5	300
<small>This document is property of Enel Green Power SpA. It is strictly forbidden to reproduce this document, in whole or in part, and to provide to others any related information without the previous written consent by Enel Green Power SpA.</small>											