
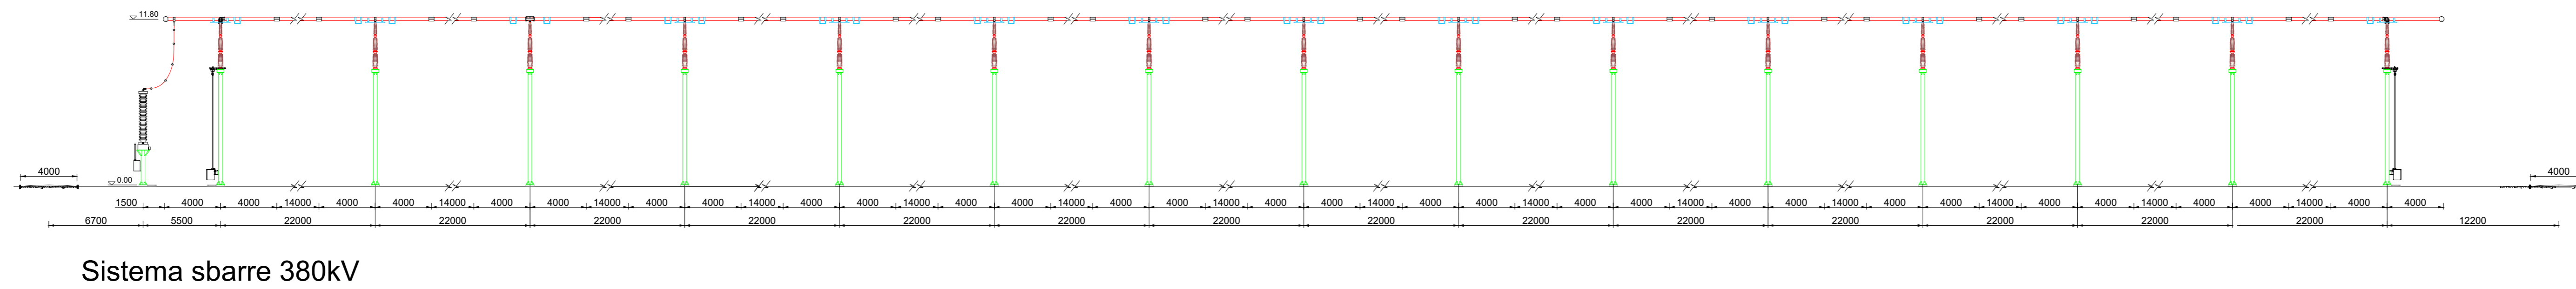
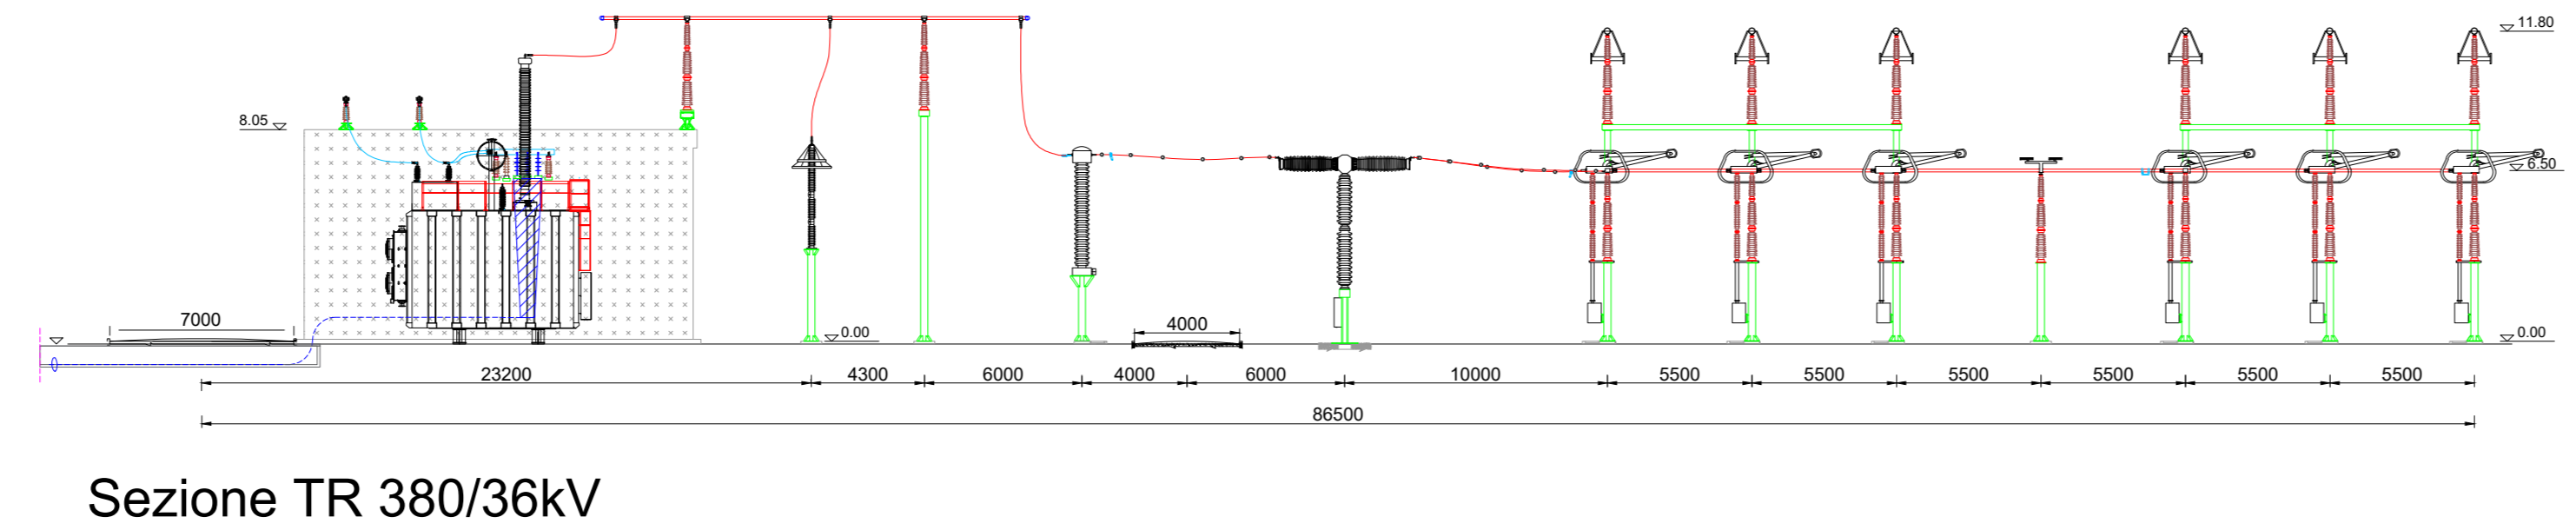
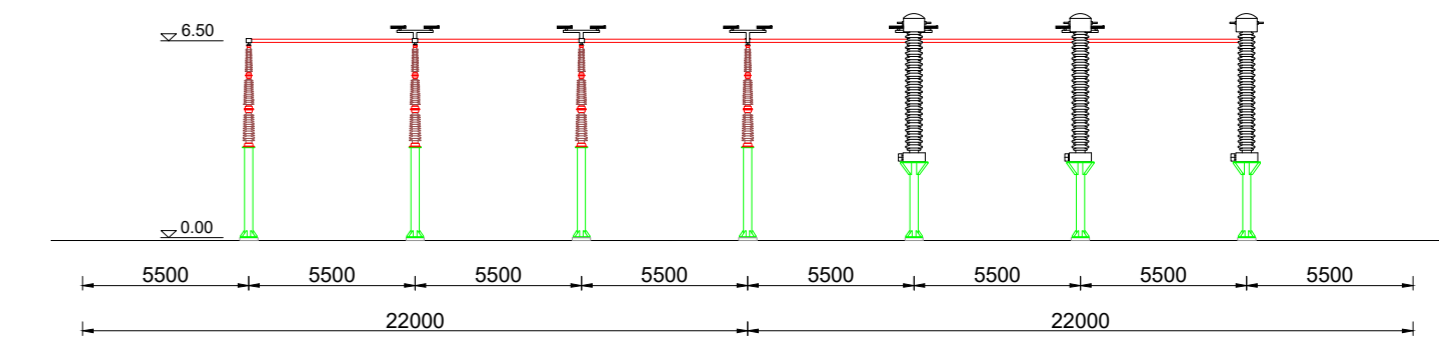


Sezione parallelo sbarre 380kV

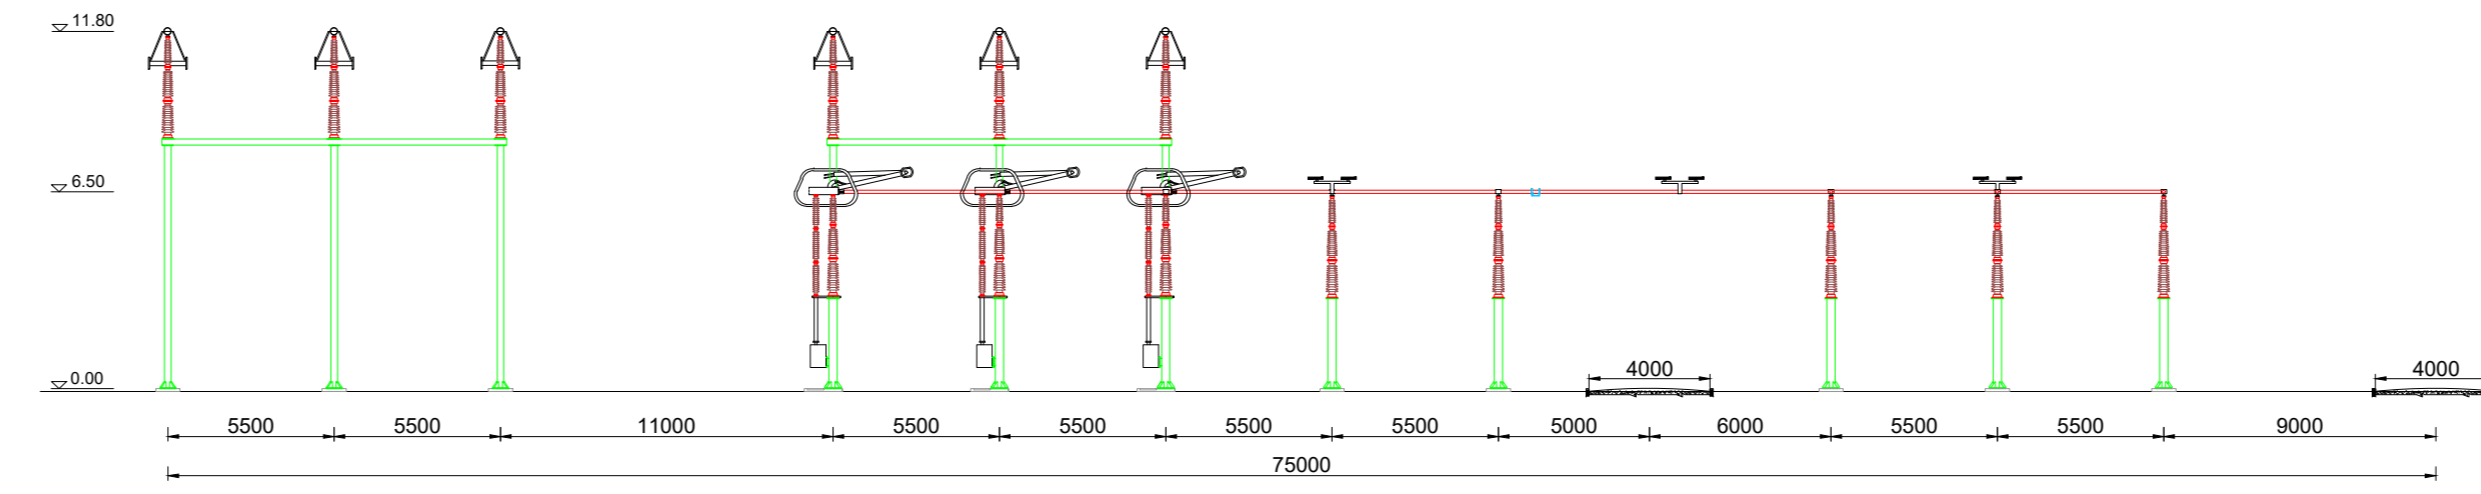

REV. DATE		CUSTOMER - REVISION DESCRIPTION		CHECKED	APPROVED
04/07/2022		Primo Emissione		UTC	R. Clorifero
DRAWING N:		PROJECT:		FORNIT:	
63979		SE TERNA 380-150-36kV CASTRONOVO		A0	SCALE: 1:250
FILE NAME:		TITLE:		SH 1	TOTAL SH 1
63979a.dwg		SEZIONI ELETTROMECCANICHE 380kV			

This document contains information proprietary to SAET S.p.A. and it will have to be used exclusively for the purposes for which it has been furnished. Whichever draft of spreading or reproduction without the written permission of SAET S.p.A. is prohibited.