




VISTA 4

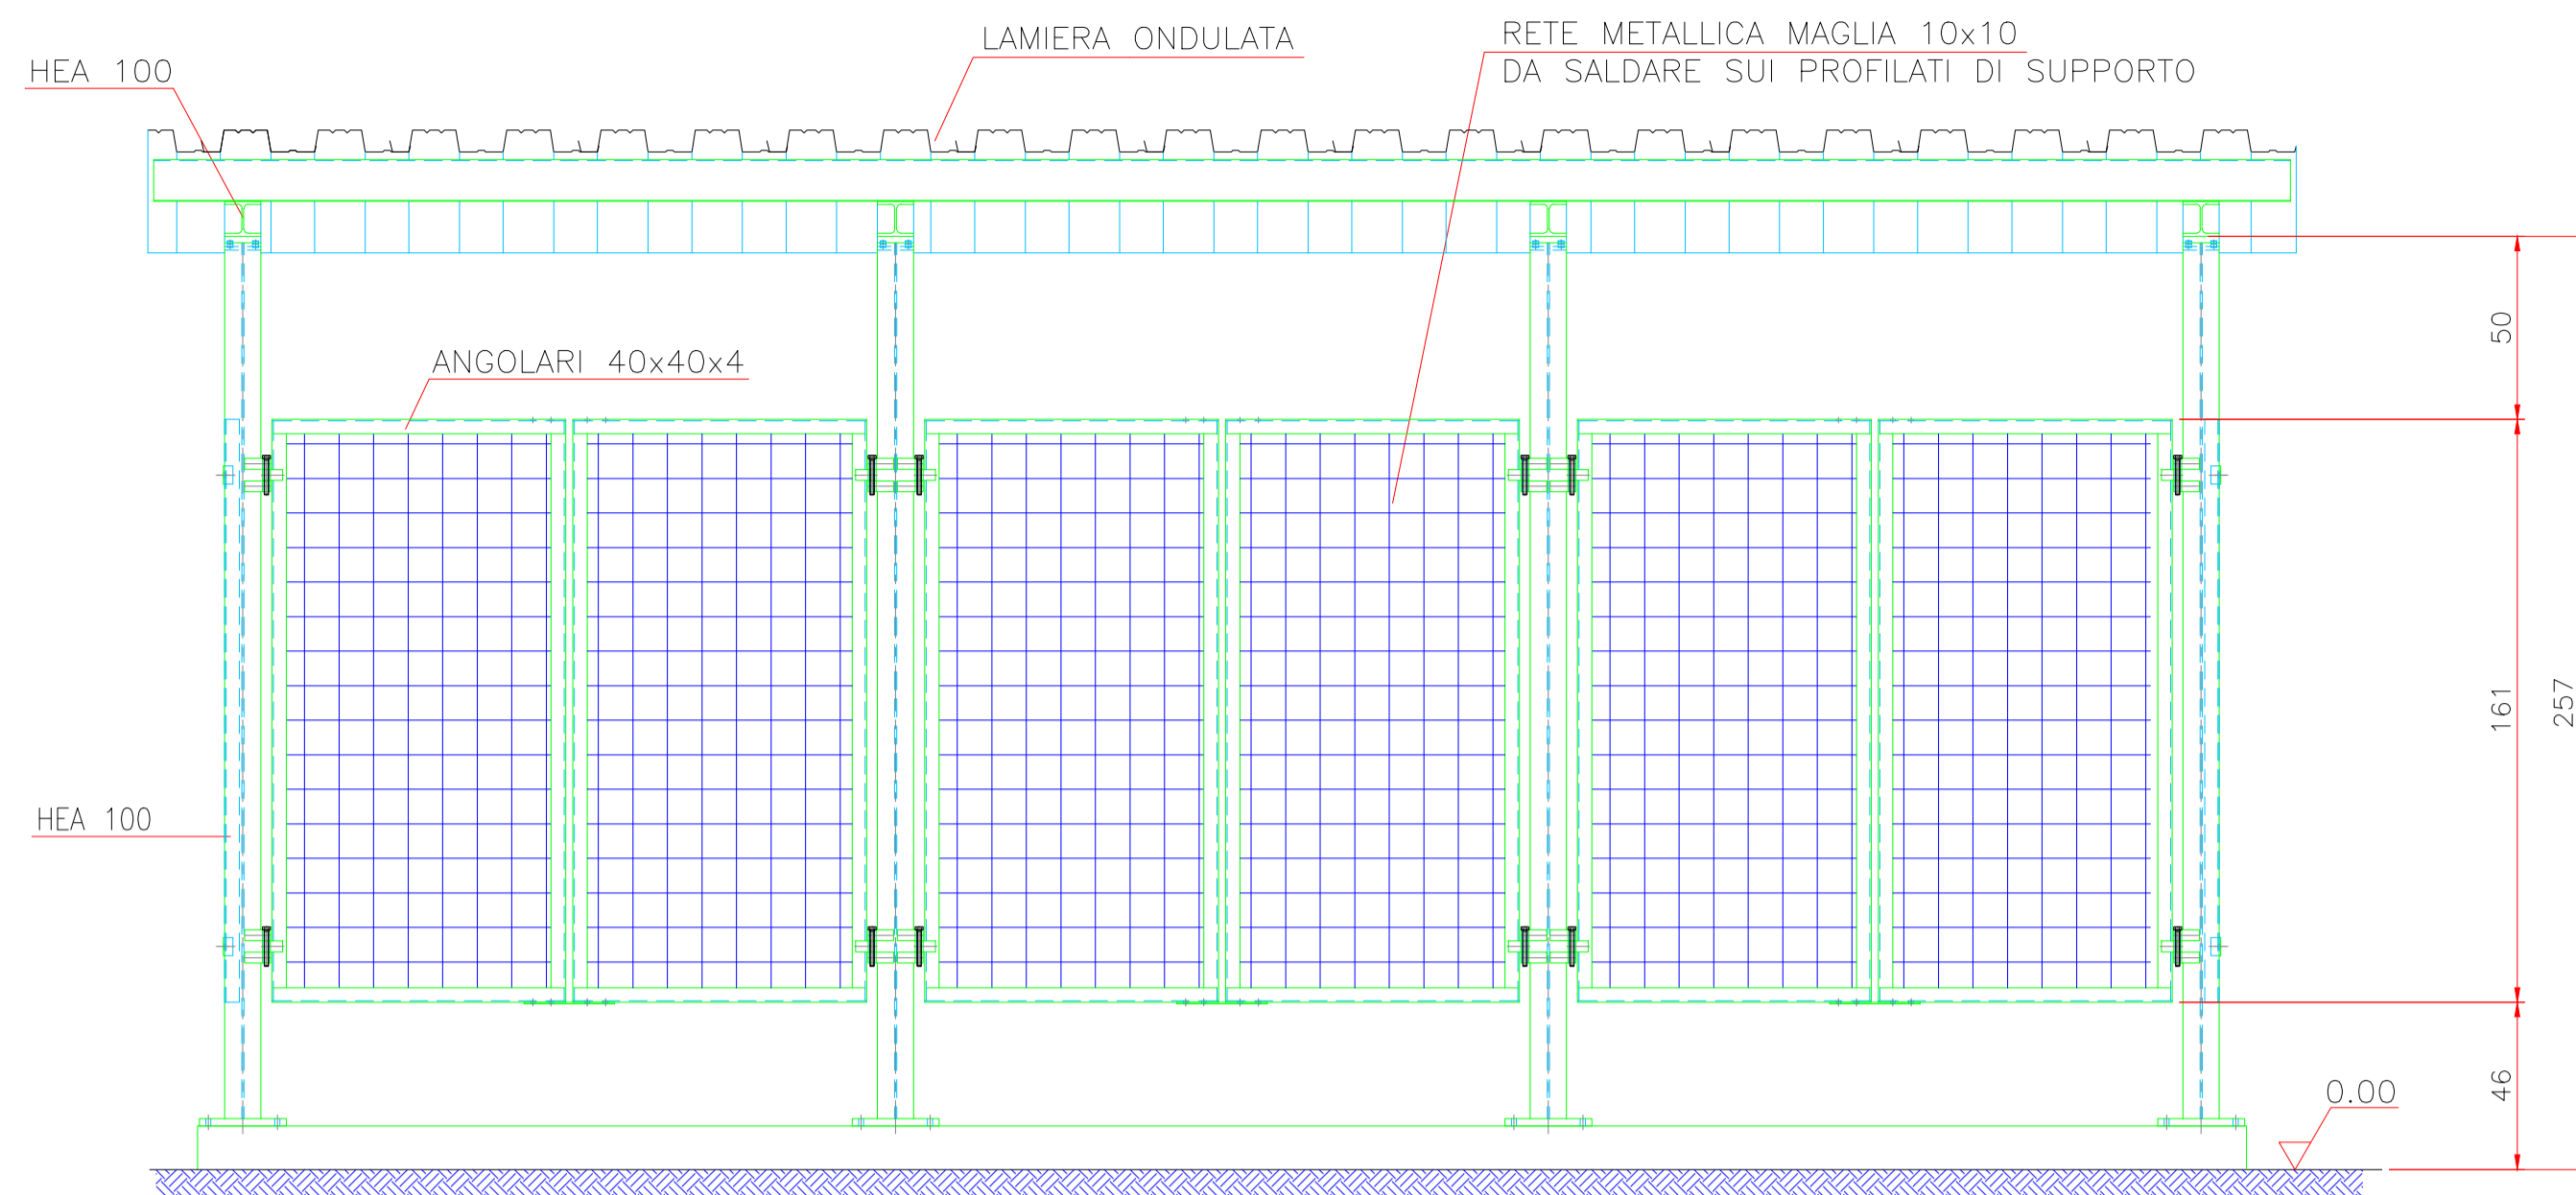


SEZIONE 2-2

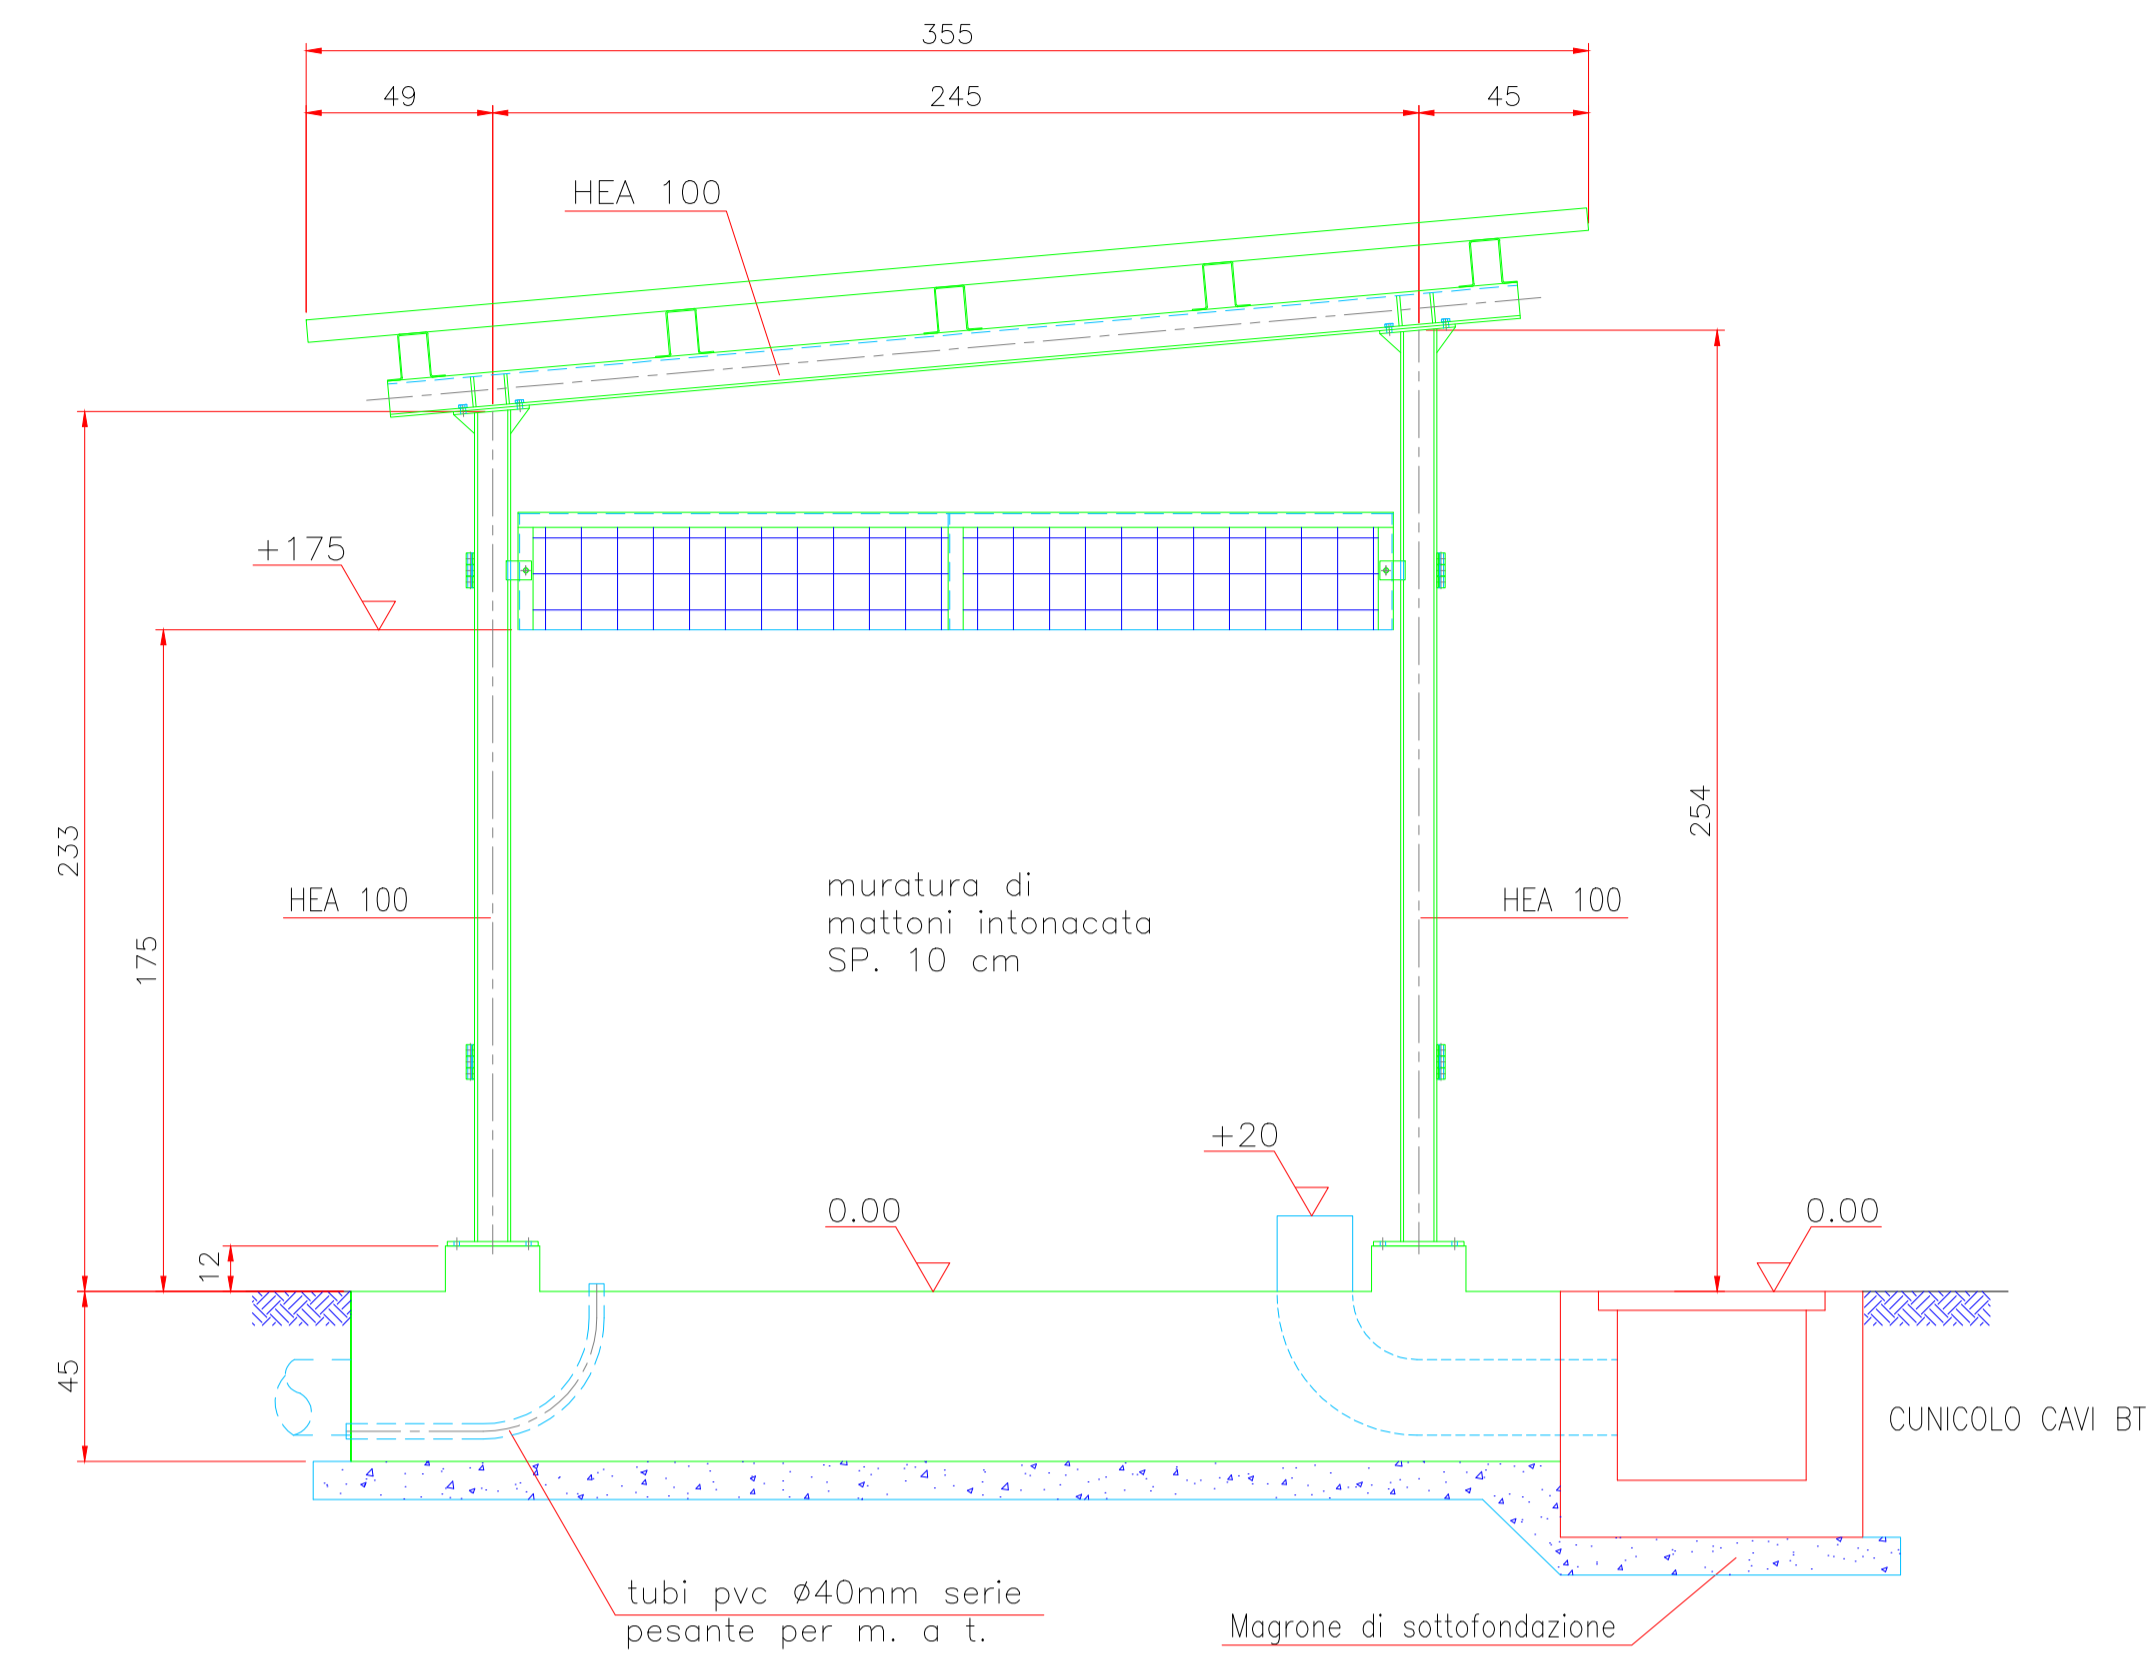

SEZIONE 1-1

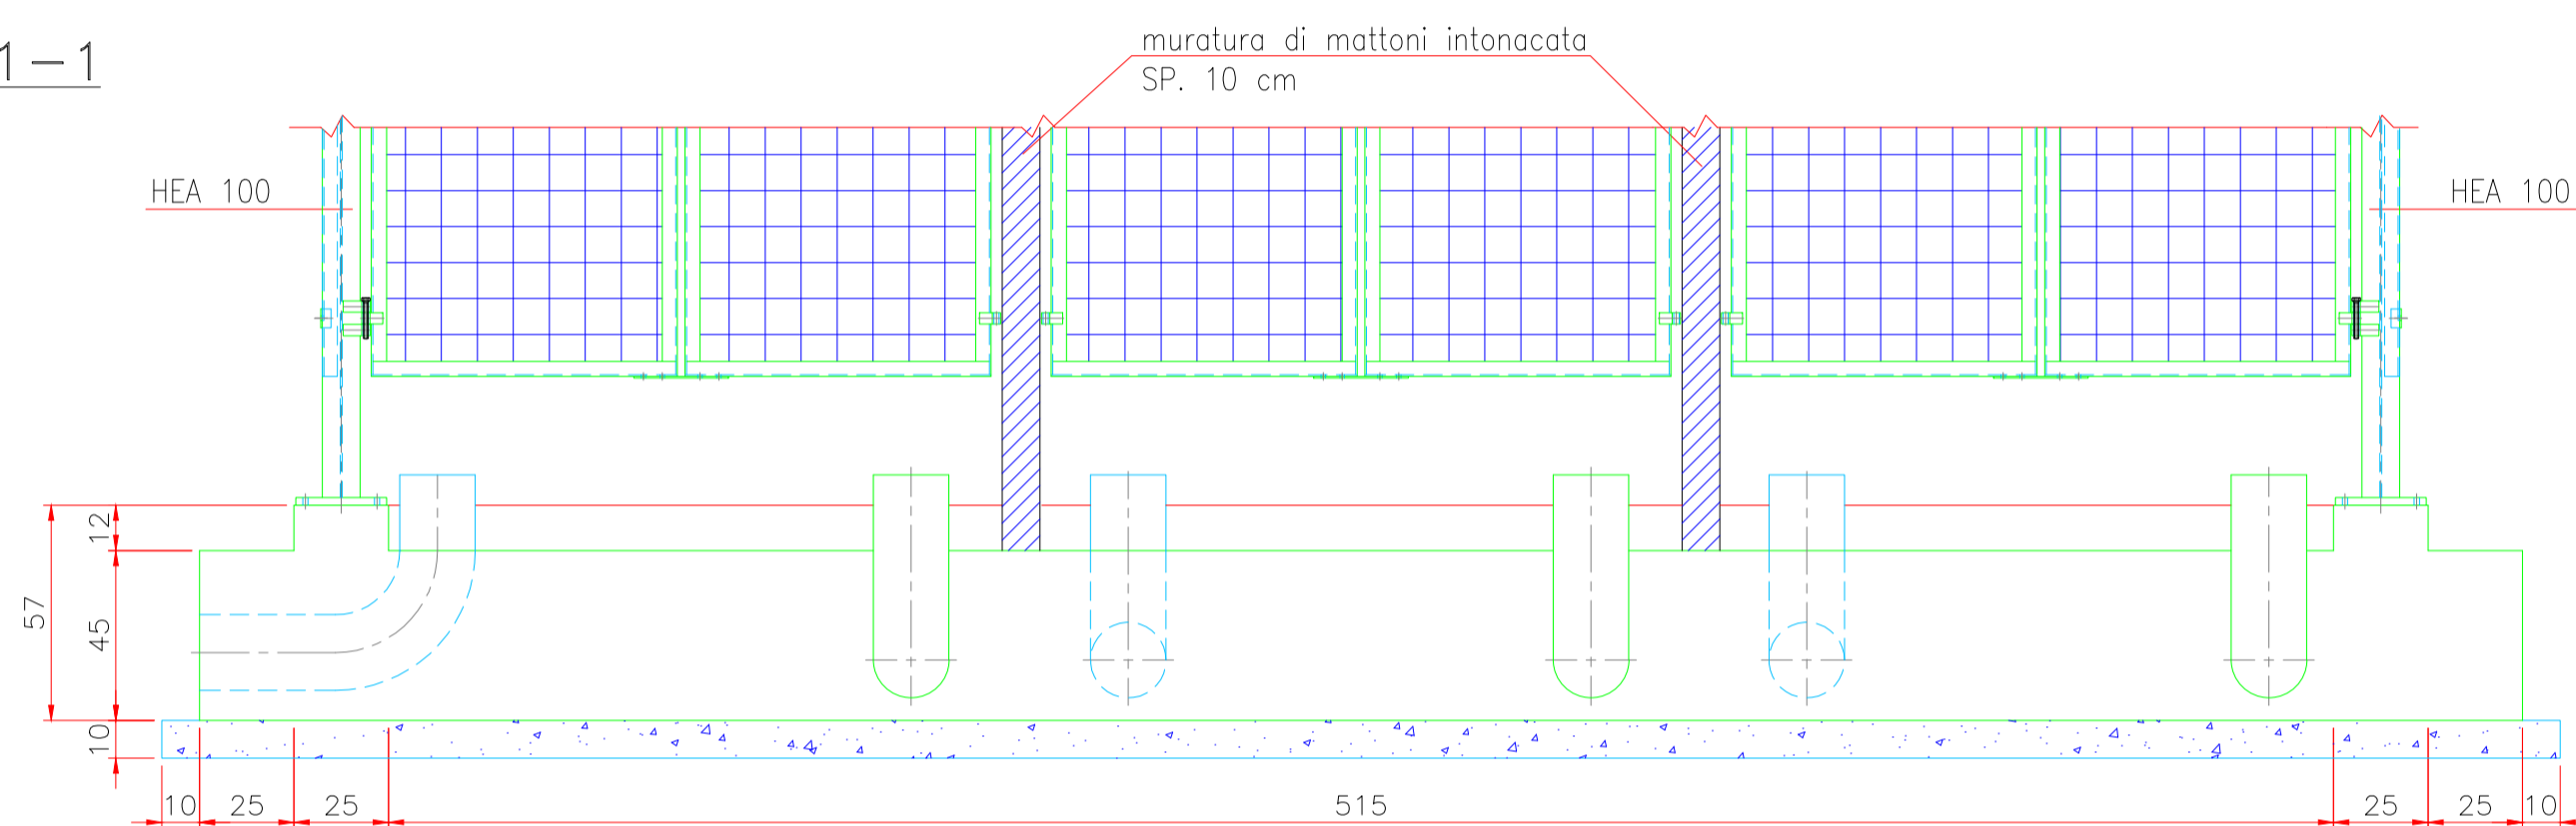

PIANTA

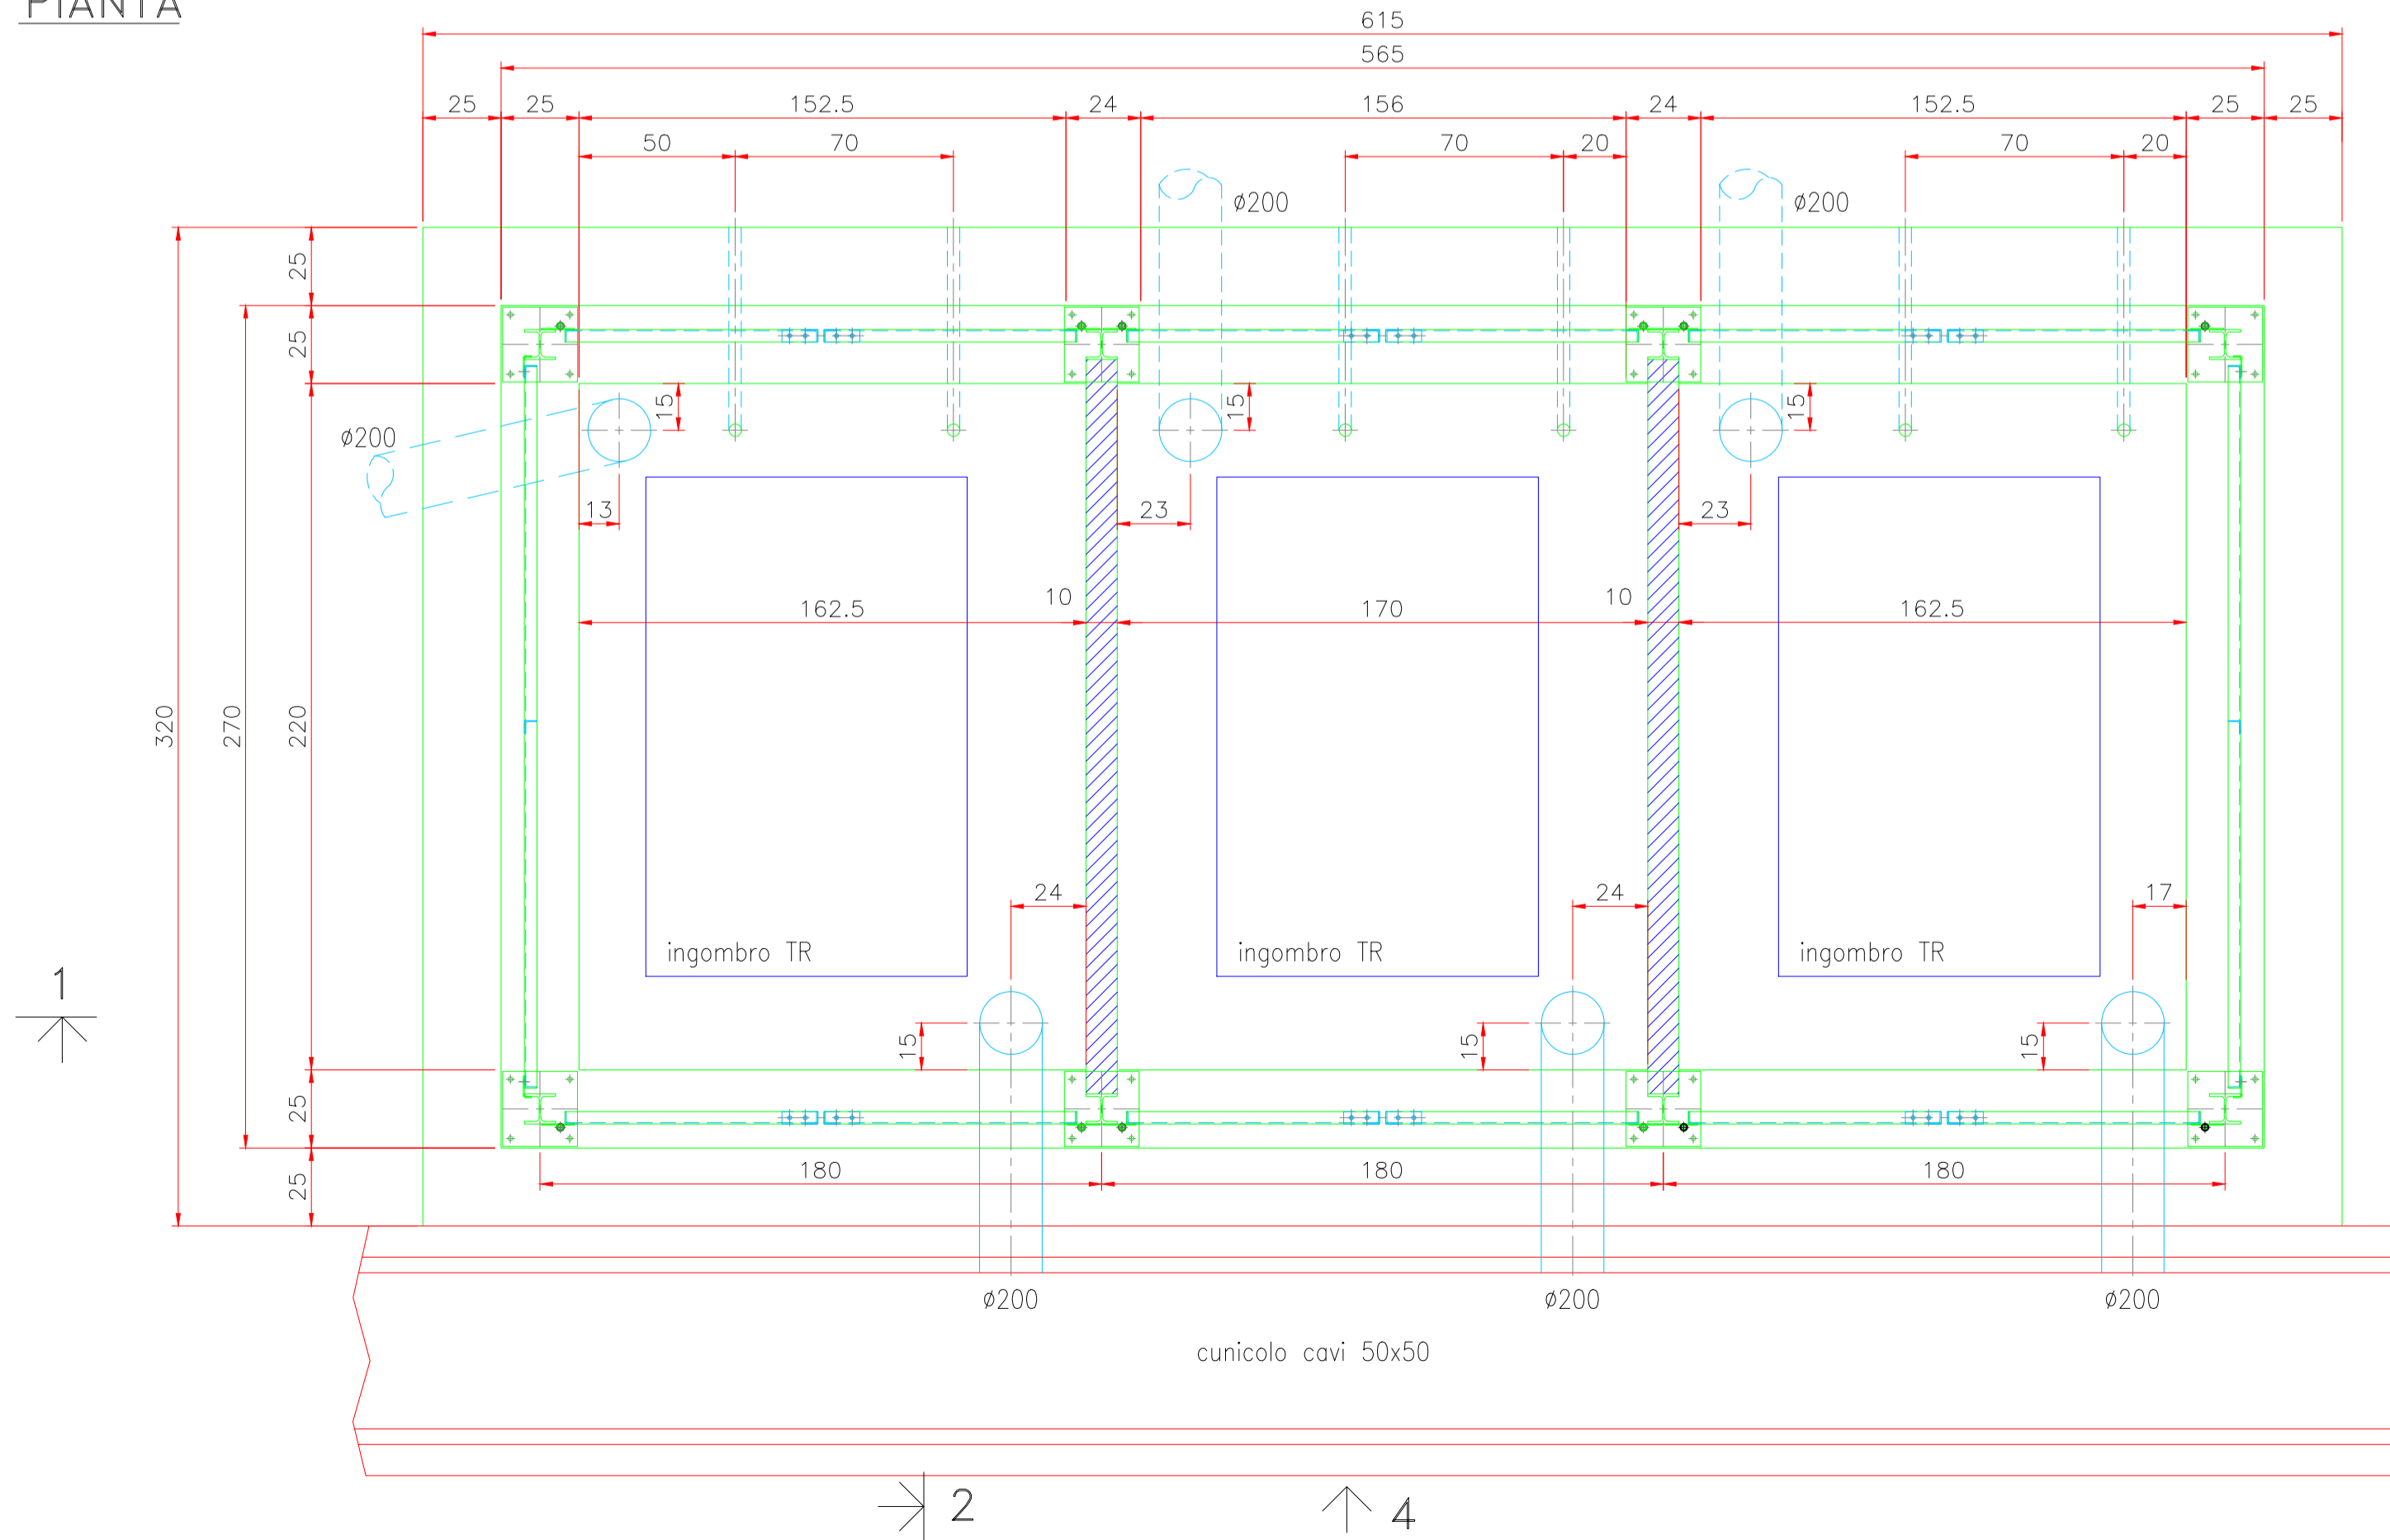

A			CHECKED	APPROVED
REV.	DATE	CUSTOMER	REVISION	DESCRIPTION	DRAWN	CHECKED	APPROVED
PROJECT:							FORMAT:
SE TERNA 380-150-36kV CASTRONOVO							A1
JOB NUMBER: RDO 22.024							SCALE: 1:20
DRAWING N: 63989							PLANT: -
FILE NAME: 63989a.dwg							TITLE: PARTICOLARE COPERTURA TR SA
REV.	DATE	SAET	REVISION	DESCRIPTION	UTC	R. Clonfero	E. Bassan
01/07/2022				Prima Emissione			
This document contains information proprietary to SAET S.p.A. and it will have to be used exclusively for the purposes for which it has been furnished. Whichever shape of spreading or reproduction without the written permission of SAET S.p.A. is prohibi.							MOD. M1207 Rev. B del 21/01/22