


## S.E. 380-150-36kV CASTRONOVO

### Piano Tecnico delle Opere

### Sezioni trasversali

REV.	DATE	CUSTOMER – REVISION DESCRIPTION	CHECKED	APPROVED
B	08/03/2023	Update	C.Schiapparelli	G.Cipolletta
A	18/11/2022	First emission	C.Schiapparelli	G.Cipolletta

	Customer drawing number:
	Customer job number:

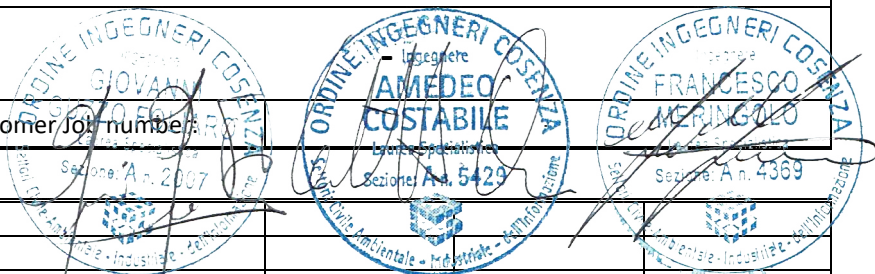

REV.	DATE	DESCRIPTION	COMPOSED	CHECKED	APPROVED
b	08/03/2023	Update	NEW DEV	NEW DEV	NEW DEV
a	18/11/2022	First emission	NEW DEV	NEW DEV	NEW DEV

  ISO 9001 BUREAU VERITAS Certification	Project:  <b>SE 380-150-36kV          CASTRONOVO</b>	Format:  <b>A3</b>
Job number: <b>RDO 22.024</b>	Plant:  <b>Piano Tecnico delle Opere</b>	Scale:  <b>Varie</b>
Drawing number:  <b>65040.2b</b>	Title:  <b>Sezioni trasversali</b>	Sheets 1 /1000 Sheets 1 /2000
Filename: 65040.2b_Sezioni trasversali .pdf		

This document contains information proprietary to SAET S.p.A. and it will have to be used exclusively for the purpose for which it has been furnished. Whichever shape of spreading or reproduction without the written permission of SAET S.p.A. is prohibit.

**ASSE 1**


SEZIONE N.: 1  
 QT. PROGETTO: 421,000  
 DIST.PROG.: 0,000  
 DIST.SUCC.: 40,000

LEGENDA

- PROFILO TERRENO ESISTENTE
- PROFILO DI PROGETTO FINITO

SCALA 1:1000

QT.RIF. 370,000

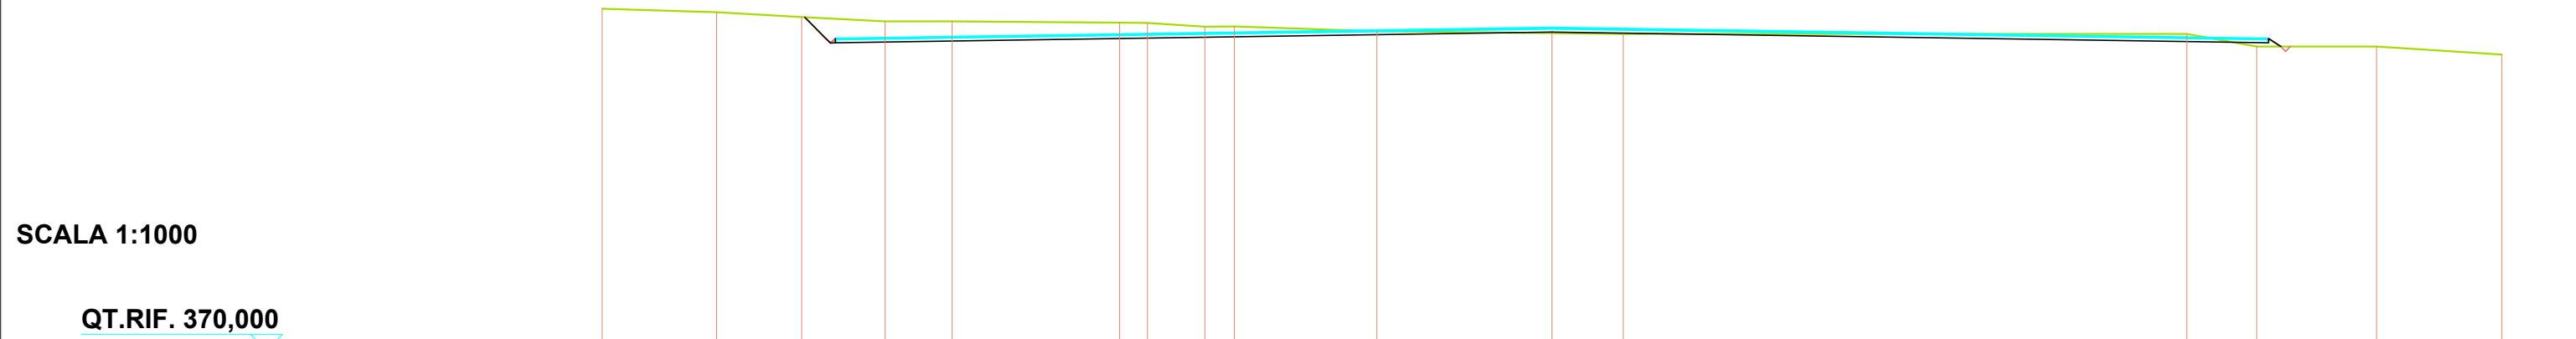

<b>QUOTE TERRENO</b>	424,00	423,43	422,66	422,00	421,98		421,79	421,72	421,16	421,18		420,41		420,12	420,00		420,00	418,00	418,00	416,73
<b>DIST.PARZIALI TERRENO</b>	18,11	13,40	13,16	10,60	26,45		4,40	9,04	4,67	22,52		27,65		11,25	89,00		11,06	18,93	19,76	
<b>QUOTE PROGETTO</b>			422,64 419,30 418,55 418,60 419,10 419,30											420,30				419,30 418,60 419,10 418,00		
<b>DIST.PARZIALI PROGETTO</b>			3,34					113,16							113,16					
<b>QUOTE FINITO</b>			422,64 419,30 418,55 419,30											421,00				419,30 418,00		
<b>DIST. PARZIALI FINITO</b>			3,34					113,16							113,16					


SEZIONE N.: 2  
 QT. PROGETTO: 421,600  
 DIST.PROG.: 40,000  
 DIST.PREC.: 40,000  
 DIST.SUCC.: 40,000

LEGENDA

- PROFILO TERRENO ESISTENTE
- PROFILO DI PROGETTO FINITO

SCALA 1:1000

QT.RIF. 370,000

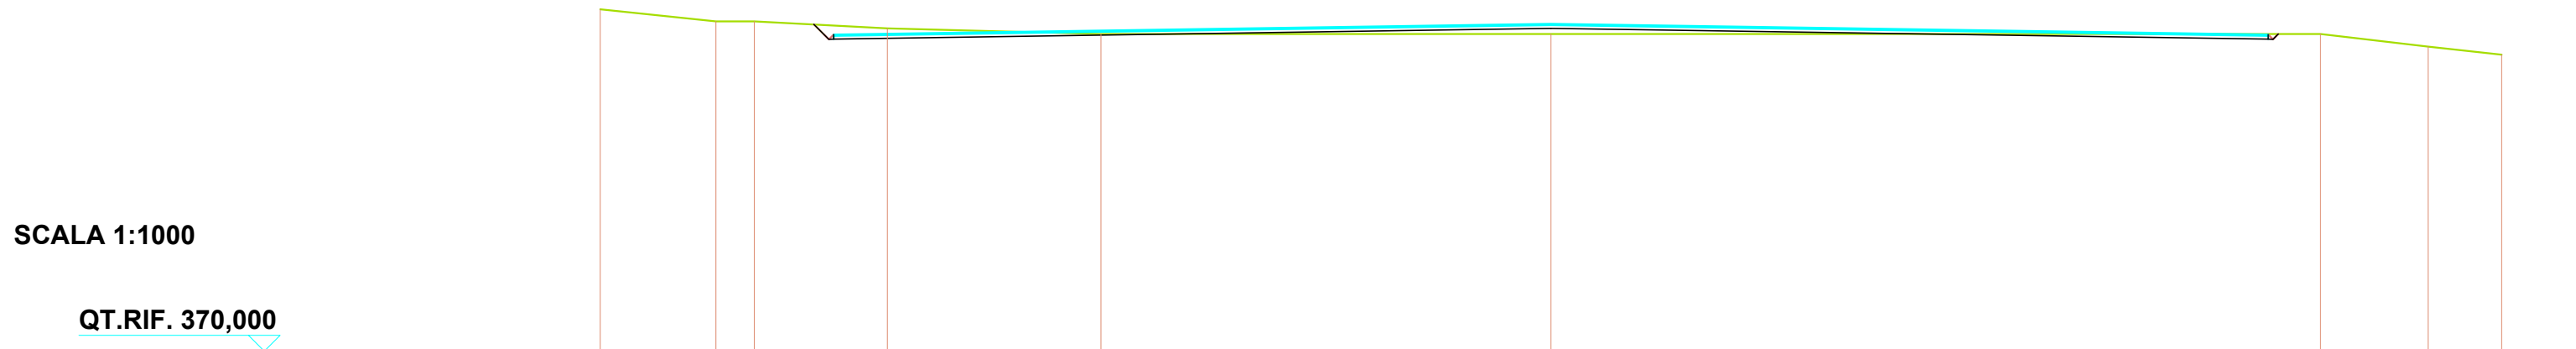

<b>QUOTE TERRENO</b>	423,92	422,00	422,00	420,91	420,00	420,00	420,00	420,00	418,00	416,75
<b>DIST.PARZIALI TERRENO</b>	18,24	6,08	20,99	33,71	70,98	121,44	16,97	11,59		
<b>QUOTE PROGETTO</b>			421,51 419,90 419,15 419,20 419,70 419,90		420,90		419,90 419,20 419,70 419,15 419,90 420,00			
<b>DIST.PARZIALI PROGETTO</b>			113,16		113,16		113,16			
<b>QUOTE FINITO</b>			421,51 419,90 419,15 419,90		421,60		419,90 419,15 419,90 420,00			
<b>DIST. PARZIALI FINITO</b>			113,16		113,16					




SEZIONE N.: 4  
 QT. PROGETTO: 422,800  
 DIST.PROG.: 120,000  
 DIST.PREC.: 40,000  
 DIST.SUCC.: 40,000

LEGENDA

- PROFILO TERRENO ESISTENTE
- PROFILO DI PROGETTO FINITO

SCALA 1:1000

QT.RIF. 370,000

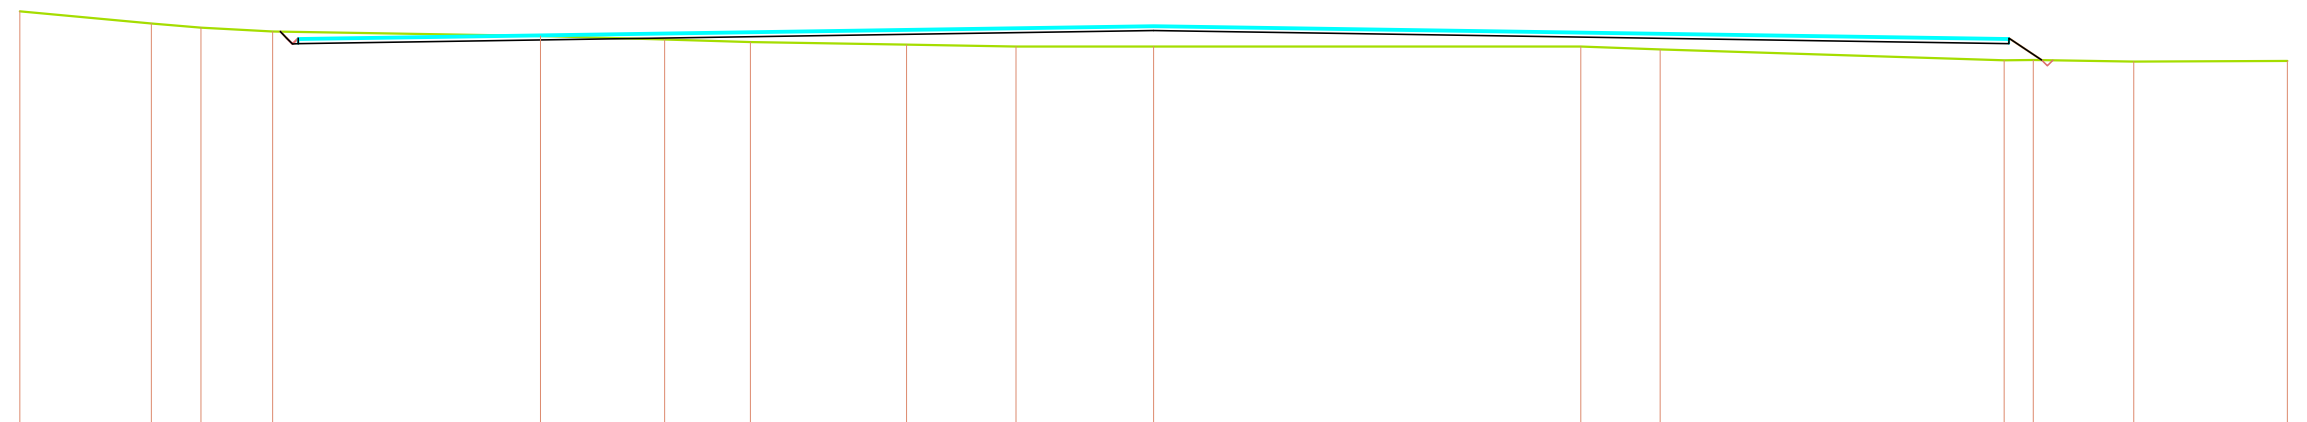

<b>QUOTE TERRENO</b>	424,68	423,03	422,51	422,00		421,40	420,95	420,61	420,27	420,00	420,00		420,00	419,61		418,19	418,23	418,00	418,11
<b>DIST.PARZIALI TERRENO</b>	17,43	6,56	9,48	35,42		16,43	11,33	20,68	14,48	18,19	56,51		10,52	45,49		3,85	13,31	20,32	
<b>QUOTE PROGETTO</b>				421,98 421,10 420,35 420,40 420,90 421,10						422,10						421,10 420,40 420,90 418,21			
<b>DIST.PARZIALI PROGETTO</b>							113,16						113,16			4,34			
<b>QUOTE FINITO</b>				421,98 421,10 420,35 421,10						422,80						421,10 418,21			
<b>DIST. PARZIALI FINITO</b>							113,16						113,16			4,34			


SEZIONE N.: 5  
 QT. PROGETTO: 423,400  
 DIST.PROG.: 160,000  
 DIST.PREC.: 40,000  
 DIST.SUCC.: 40,000

LEGENDA

- PROFILO TERRENO ESISTENTE
- PROFILO DI PROGETTO FINITO

SCALA 1:1000

QT.RIF. 370,000

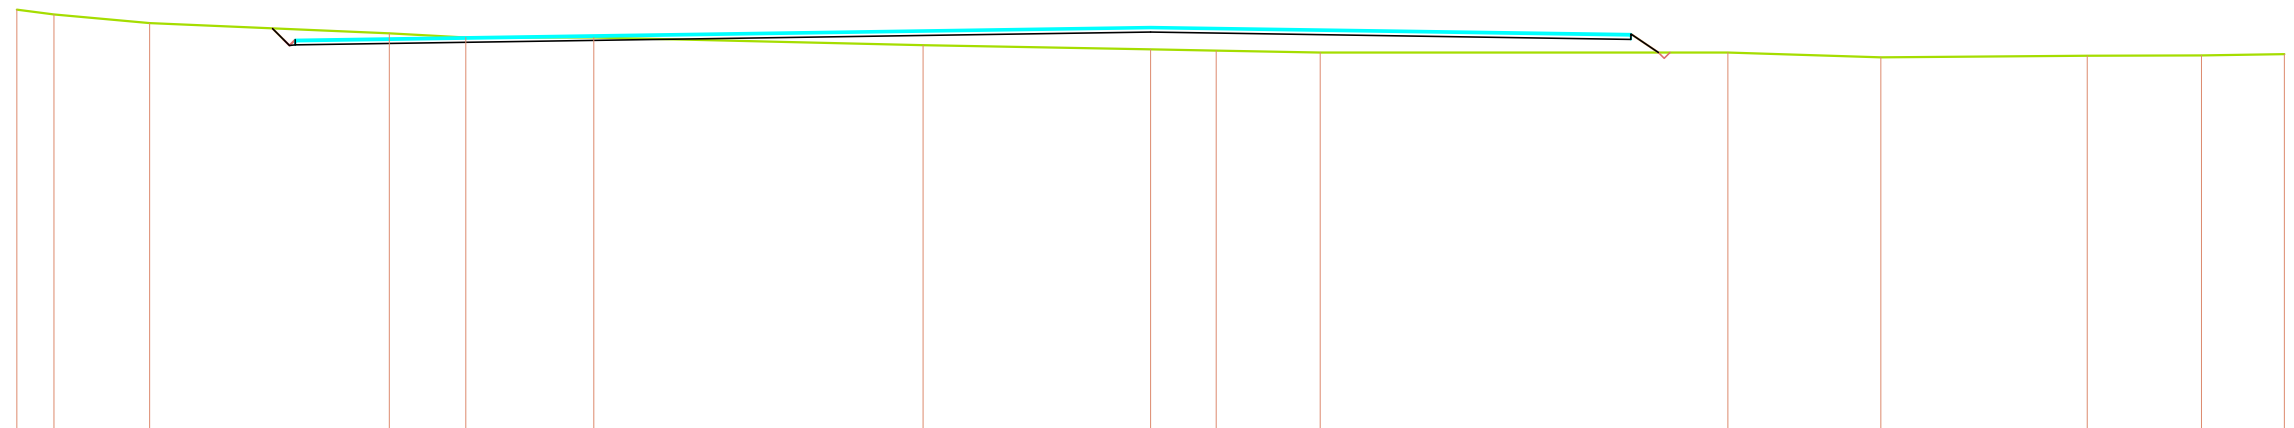

<b>QUOTE TERRENO</b>	425,67	425,05	423,88	422,55	422,00	422,00	420,99	420,43	420,27	420,00	420,00	419,37	419,60	419,62	419,80
<b>DIST.PARZIALI TERRENO</b>	4,92	12,66	31,71	10,12	16,92	43,58	30,08	8,70	13,73	53,95	20,26	27,29	15,11	10,98	
<b>QUOTE PROGETTO</b>				423,20 421,70 420,95 421,00 421,50 421,70				422,70			422,45 421,75 422,25 420,00				
<b>DIST.PARZIALI PROGETTO</b>						113,16				63,54	3,67				
<b>QUOTE FINITO</b>				423,20 421,70 420,95 421,70				423,40			422,45 420,00				
<b>DIST. PARZIALI FINITO</b>						113,16				63,54	3,67				


SEZIONE N.: 6  
 QT. PROGETTO: 424,000  
 DIST.PROG.: 200,000  
 DIST.PREC.: 40,000  
 DIST.SUCC.: 40,000

LEGENDA

- PROFILO TERRENO ESISTENTE
- PROFILO DI PROGETTO FINITO

SCALA 1:1000

QT.RIF. 370,000

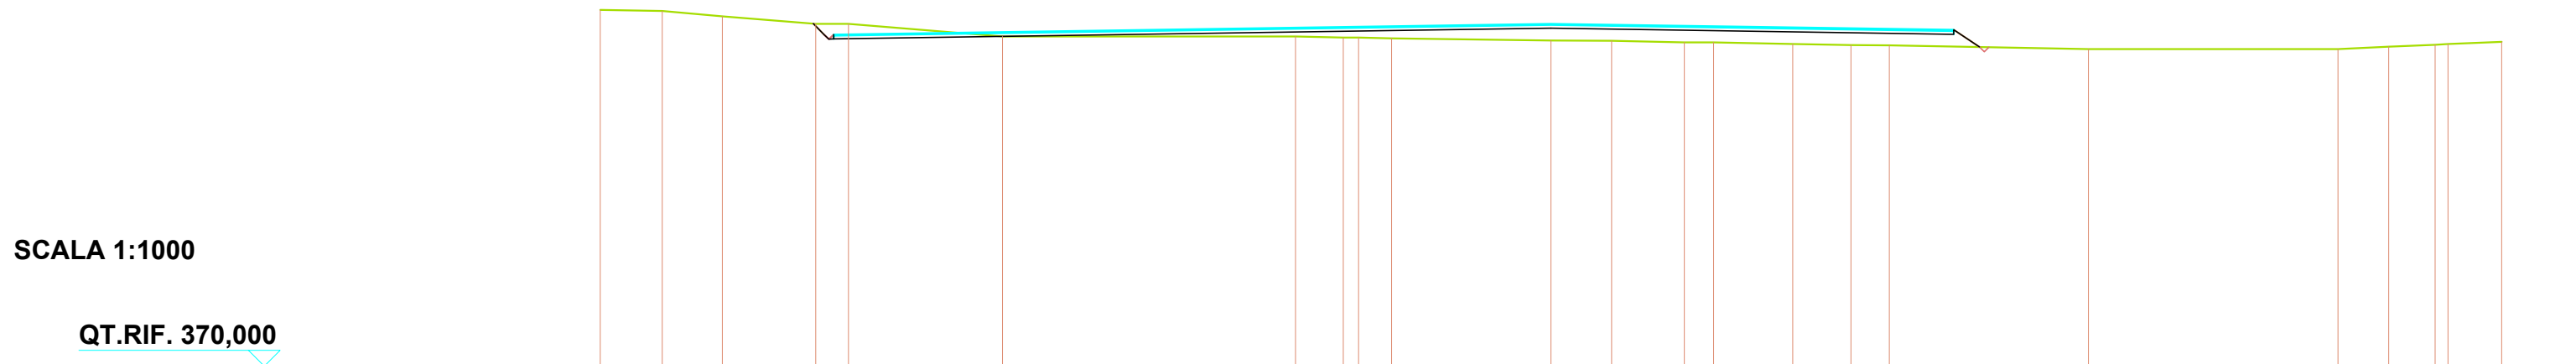

<b>QUOTE TERRENO</b>	426,17	426,00	425,17	424,00	424,00	422,00	422,00	421,84	421,81	421,70	421,34	421,31	421,05	421,05	420,82	420,62	420,60	420,00	420,00	420,39	420,69	420,79	421,14	
<b>DIST.PARZIALI TERRENO</b>	9,79	9,48	14,76	5,16	24,30	46,23	7,52	5,23	25,13	9,58	11,47	4,60	12,52	9,18	6,04	31,42	39,37	8,03	7,30	8,46				
<b>QUOTE PROGETTO</b>				424,03	422,30	421,55	421,60	422,10	422,30		423,30						423,05	422,35	422,85	420,33				
<b>DIST.PARZIALI PROGETTO</b>						113,16							63,54				4,07							
<b>QUOTE FINITO</b>				424,03	422,30	421,55	422,30				424,00						423,05	420,33						
<b>DIST. PARZIALI FINITO</b>						113,16							63,54				4,07							




SEZIONE N.: 7  
 QT. PROGETTO: 424,600  
 DIST.PROG.: 240,000  
 DIST.PREC.: 40,000  
 DIST.SUCC.: 40,000

LEGENDA

- PROFILO TERRENO ESISTENTE
- PROFILO DI PROGETTO FINITO

SCALA 1:1000

QT.RIF. 370,000

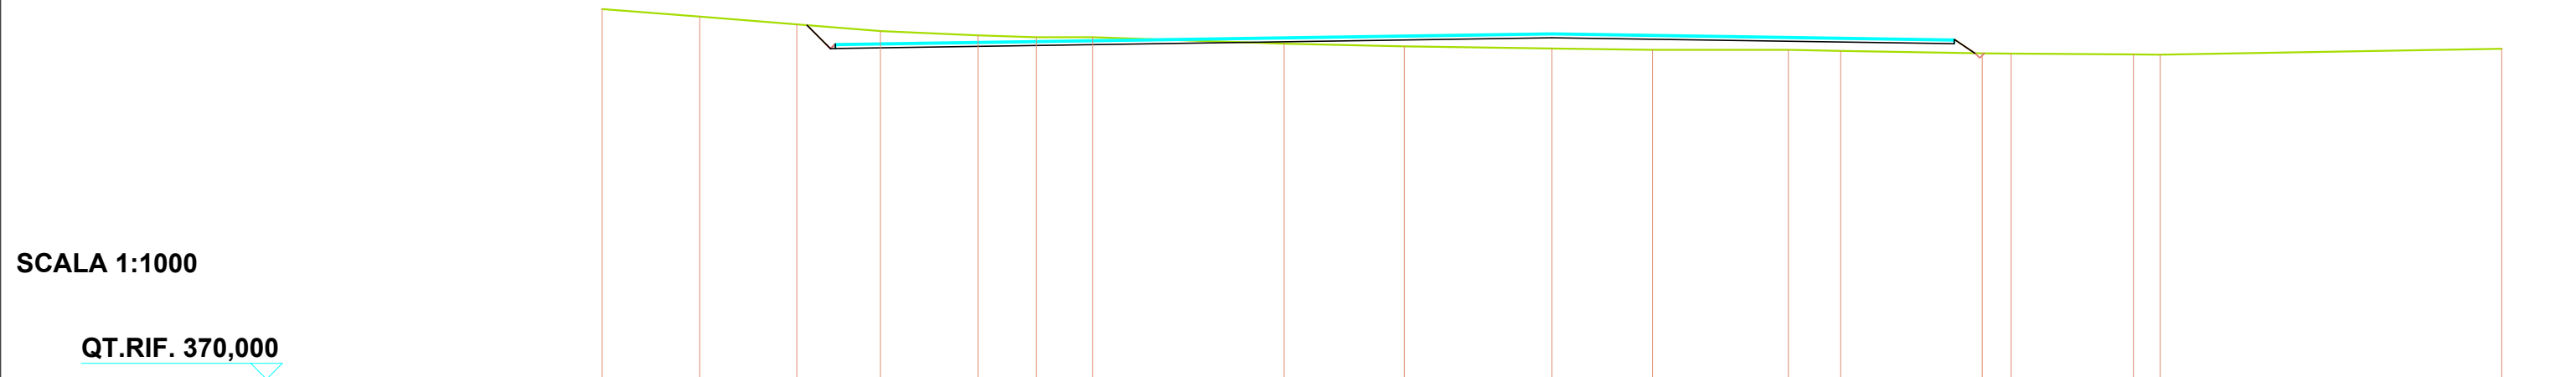

QUOTE TERRENO	428,41	427,26	426,00	424,97	424,29	424,00	424,00	422,96	422,54	422,22	422,00	422,00	421,83	421,44	421,38	421,26	421,22	422,15
DIST.PARZIALI TERRENO	15,40	15,34	13,22	15,42	9,20	8,91	30,24	18,97	23,30	15,88	21,44	8,28	22,33	4,57	19,31	4,26	53,92	
QUOTE PROGETTO			425,87 422,90 422,15 422,20 422,70 422,90							423,90				422,95 423,45 423,65 421,46				
DIST.PARZIALI PROGETTO			2,97				113,16					63,54		3,28				
QUOTE FINITO			425,87 422,90 422,15 422,90							424,60				423,65 421,46				
DIST. PARZIALI FINITO			2,97				113,16					63,54		3,28				







**ASSE 2**






SEZIONE N.: 3  
 QT. PROGETTO: 420,502  
 DIST.PROG.: 80,000  
 DIST.PREC.: 40,000  
 DIST.SUCC.: 40,000

LEGENDA

- PROFILO TERRENO ESISTENTE
- PROFILO DI PROGETTO FINITO

SCALA 1:2000

QT.RIF. 350,000

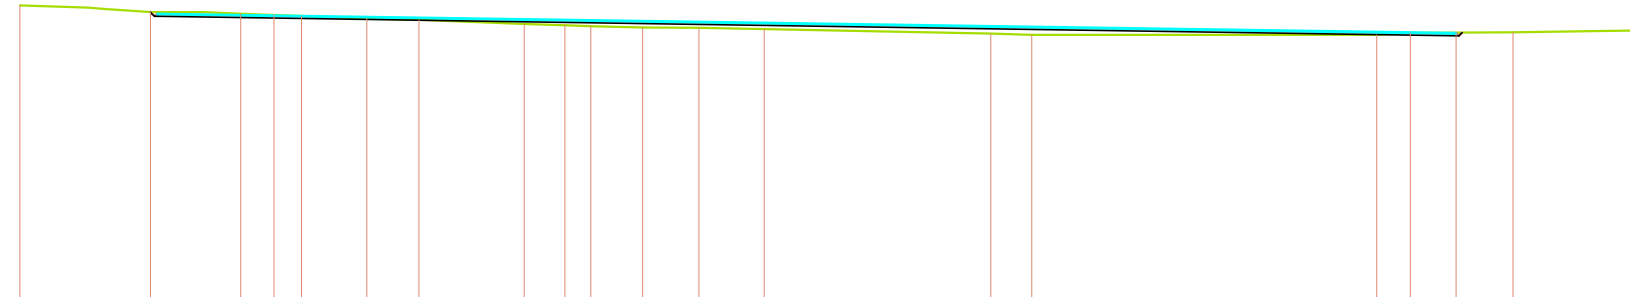

QUOTE TERRENO	427,83	426,02	425,63	425,28	425,04	424,35	424,00	422,94	422,55	422,34	422,01	421,86	421,52	420,35	420,00	420,53	420,60	420,70	421,22	
DIST.PARZIALI TERRENO	34,53	23,89	8,74	7,34	17,25	13,79	27,86	10,75	6,87	13,73	14,87	17,33	59,93	10,84	91,24	8,96	12,09	15,05	34,95	
QUOTE PROGETTO	426,02	425,66	424,91	424,96													419,80	419,75	420,50	420,61
DIST.PARZIALI PROGETTO													343,60							
QUOTE FINITO	426,02	425,66	424,91	425,66													420,50	419,75	420,50	420,61
DIST. PARZIALI FINITO													343,60							




SEZIONE N.: 4  
 QT. PROGETTO: 420,897  
 DIST.PROG.: 120,000  
 DIST.PREC.: 40,000  
 DIST.SUCC.: 40,000

LEGENDA

- PROFILO TERRENO ESISTENTE
- PROFILO DI PROGETTO FINITO

SCALA 1:2000

QT.RIF. 350,000

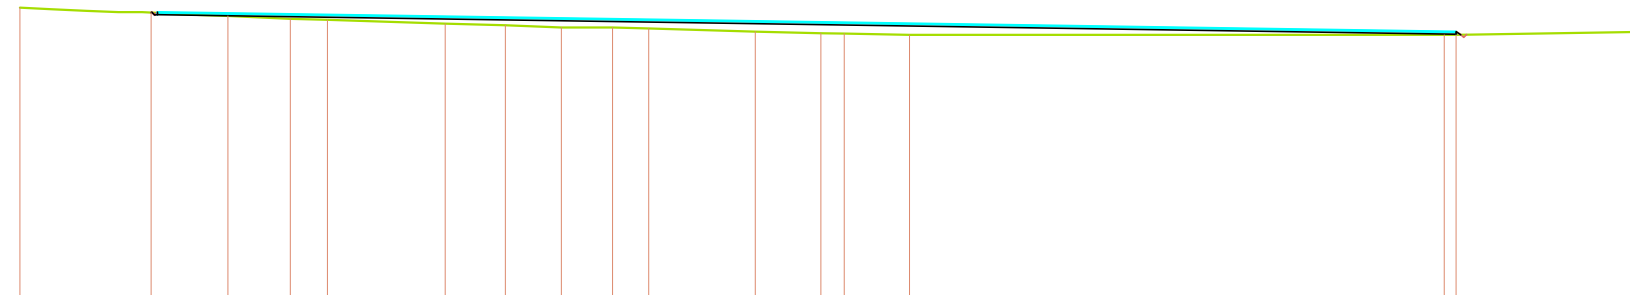

QUOTE TERRENO	427,19	425,88	425,03	424,29	424,00	422,96	422,56	422,00	422,00	421,71	420,88	420,45	420,34	420,00	420,00	420,05	420,76	420,78
DIST.PARZIALI TERRENO	34,73	20,31	14,34	9,82	31,15	15,88	14,85	13,54	9,56	28,19	17,36	6,19	17,23	141,55	47,67			
QUOTE PROGETTO	425,88	426,05	425,30	425,35	425,85	426,05									420,20	420,70	420,90	420,07
DIST.PARZIALI PROGETTO											343,60							
QUOTE FINITO	425,88	426,05	425,30	426,05											420,90	420,07		
DIST. PARZIALI FINITO											343,60							


SEZIONE N.: 5  
 QT. PROGETTO: 420,296  
 DIST.PROG.: 160,000  
 DIST.PREC.: 40,000  
 DIST.SUCC.: 40,000

LEGENDA

- PROFILO TERRENO ESISTENTE
- PROFILO DI PROGETTO FINITO

SCALA 1:2000

QT.RIF. 350,000

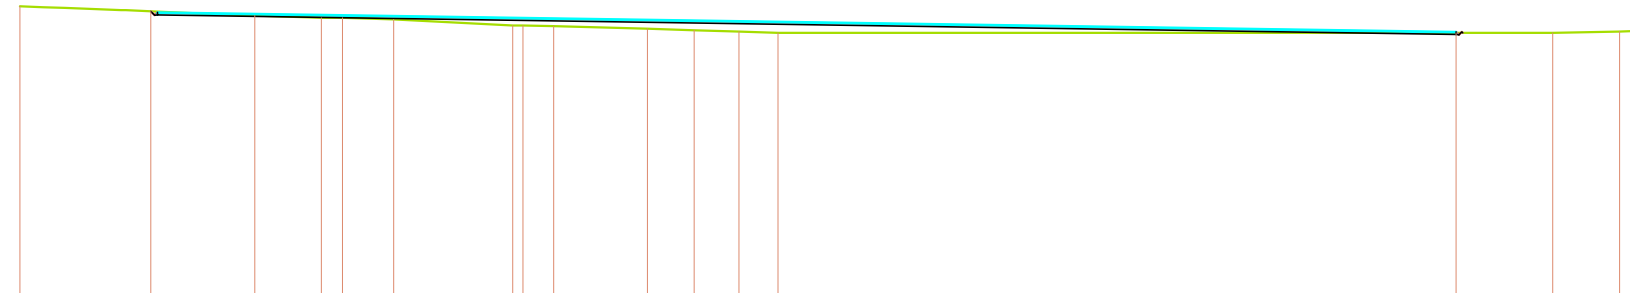

QUOTE TERRENO	424,00	425,70	424,57	424,00	424,00	423,58	422,00	422,00	421,77	421,11	420,67	420,33	420,00	420,00	420,01	420,39	420,64				
DIST.PARZIALI TERRENO	34,65	27,52	17,60	13,55	31,53	8,06	24,88	12,33	11,84	10,31	179,46			25,55	17,66	6,79					
QUOTE PROGETTO	427,07	425,45	424,70	424,75											419,60	420,10	420,30	419,55	420,30	420,00	
DIST.PARZIALI PROGETTO	343,60																343,60				
QUOTE FINITO	427,07	425,45	424,70	425,45											420,30	419,55	420,30	420,00			
DIST. PARZIALI FINITO	343,60																343,60				

SEZIONE N.: 6  
 QT. PROGETTO: 419,695  
 DIST.PROG.: 200,000  
 DIST.PREC.: 40,000  
 DIST.SUCC.: 26,316

LEGENDA

- PROFILO TERRENO ESISTENTE
- PROFILO DI PROGETTO FINITO

SCALA 1:1000

QT.RIF. 370,000

