


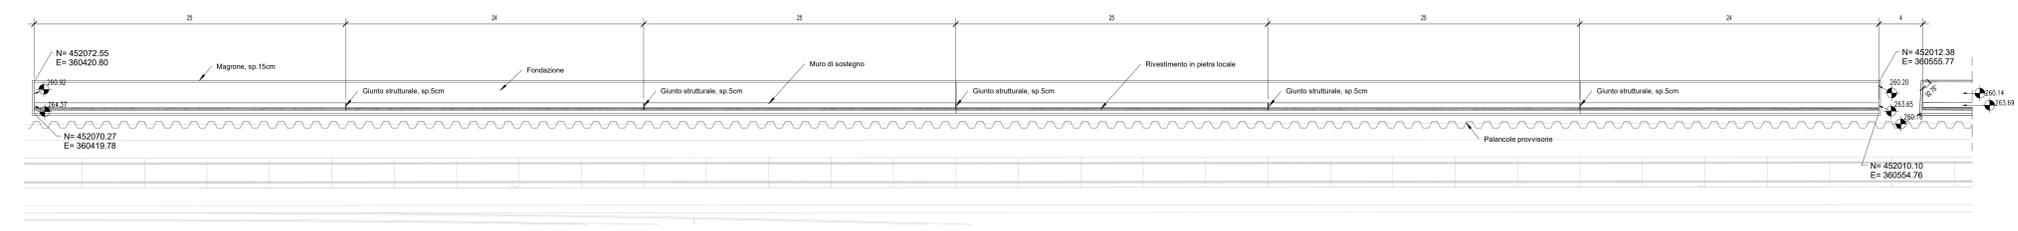

1 Inquadramento Pianta 1/5  
1 : 200



2 Prospetto 1/5  
1 : 200

