


LEGENDA ETICHETTE

Table with columns for 'FINITURE PAVIMENTI', 'FINITURE SOTTIFITTI', 'INFISSI', 'CORRIDOI', 'MURATURE', 'SISTEMAZIONI ESTERNE', 'OPERE METALLICHE', and 'ARREDI'. Each entry includes a code and a detailed description of the material or construction method.


KEY-PLAN



LEGENDA

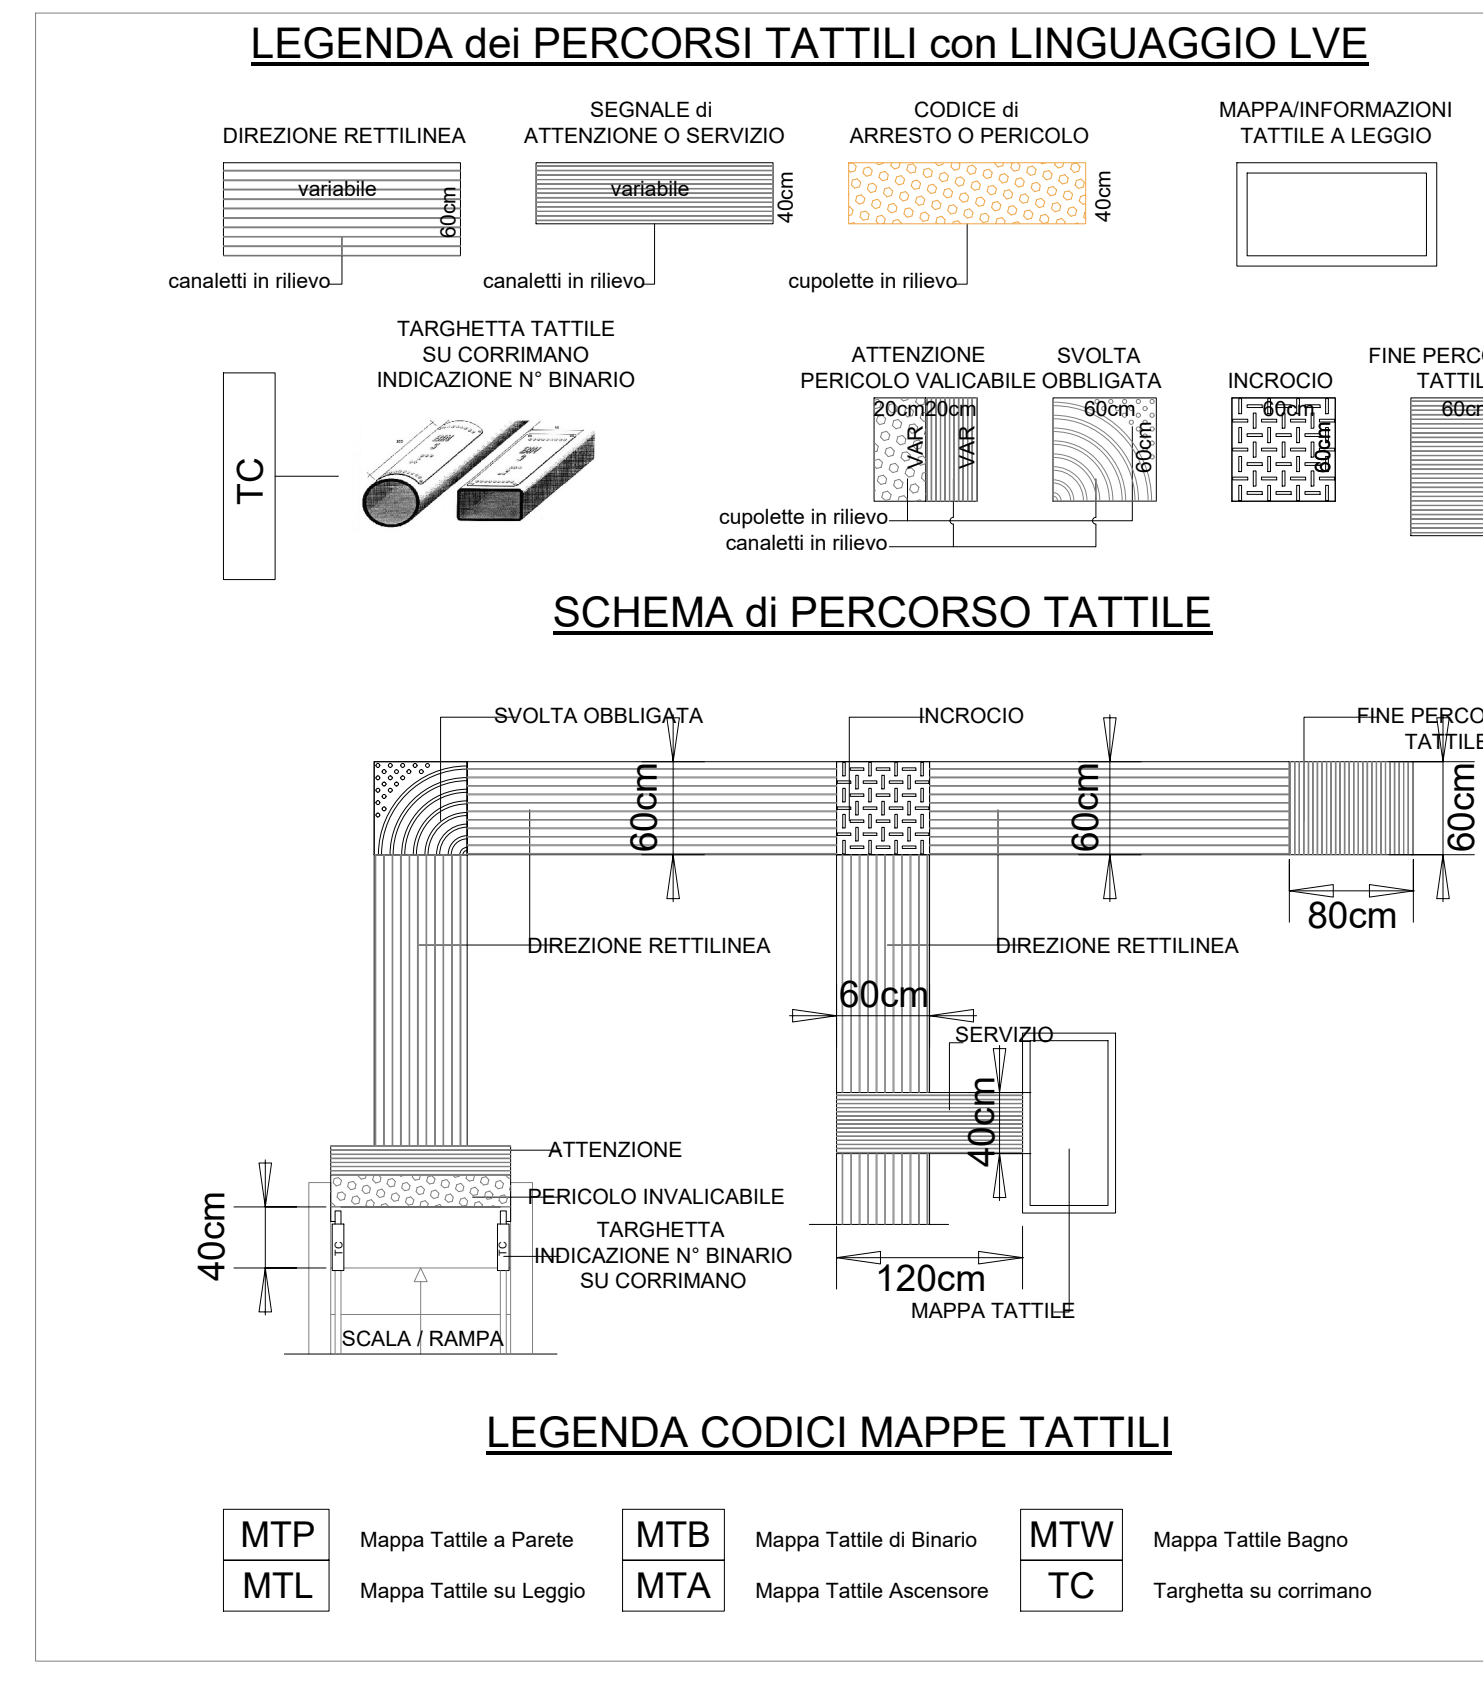

SCHEMA DI PERCORSO TATTILE

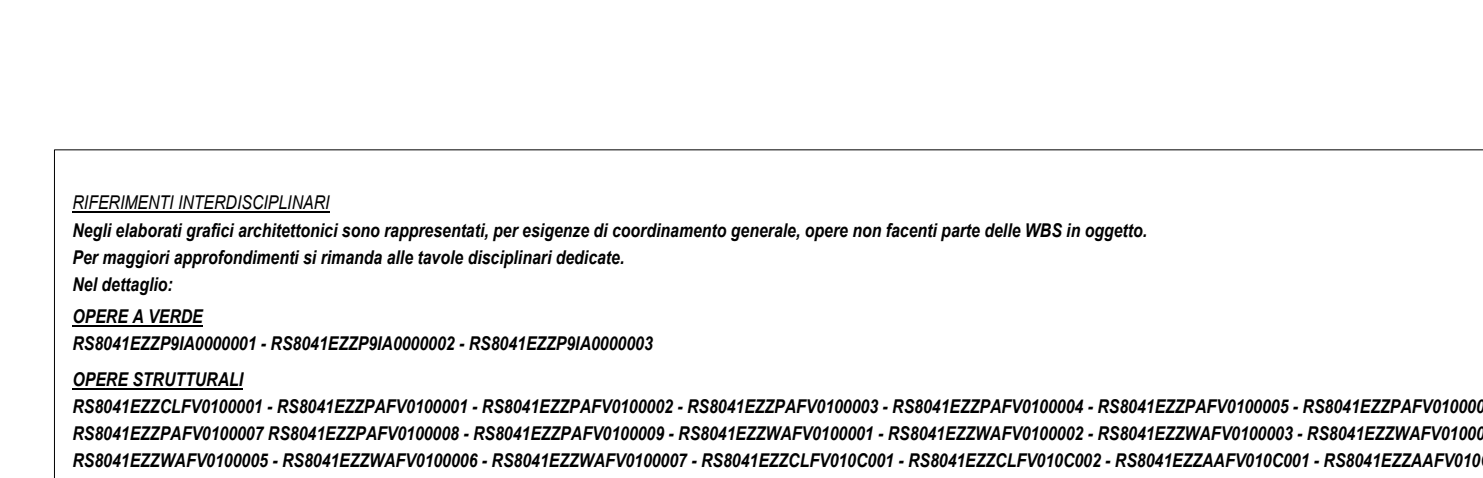

LEGENDA CODICI MAPPE TATTILI

Legend for tactile paving codes, listing codes like MTP, MTL, MTB, MTA, MTW, and TC, along with their corresponding map types and descriptions.

COMMITTENTE: RFI RETE FERROVIARIA ITALIANA GRUPPO FERROVIE DELLO STATO ITALIANE

DIREZIONE LAVORI: ITALFERR GRUPPO FERROVIE DELLO STATO ITALIANE

APPALTORE: CONSORZIO PALERMO CATANIA ED Mandataria: webul Italia, PIZZAROTTI

PROGETTAZIONE: RTI - Proger Spa, Rocksoil Spa, Pini Group srl

PROGETTO ESECUTIVO: DIRETTRICE FERROVIARIA MESSINA - CATANIA - PALERMO NUOVO COLLEGAMENTO PALERMO - CATANIA

Lotto 4b: Nuova Enna (I) - Dittaino (I) ARCHITETTURA E STAZIONI FV01 - Nuova stazione di Enna

Table with columns for 'APPALTORE', 'DIRETTORE DELLA PROGETTAZIONE', 'PROGETTISTA', 'COMMESSA', 'LOTTO', 'FASE', 'ENTE', 'TIPO DOC.', 'OPERA/DISCIPLINA', 'PROGR.', 'REV.', 'SCALA: 1:100'. It contains project identification and revision data.