



SEZ.NUM.1    PRGR. 0.00    PARZ. 0.00

Table with 2 columns: Item Name, Quantity. Items include Piano di posa, Bonifica, Scavo, Rilevato, etc.

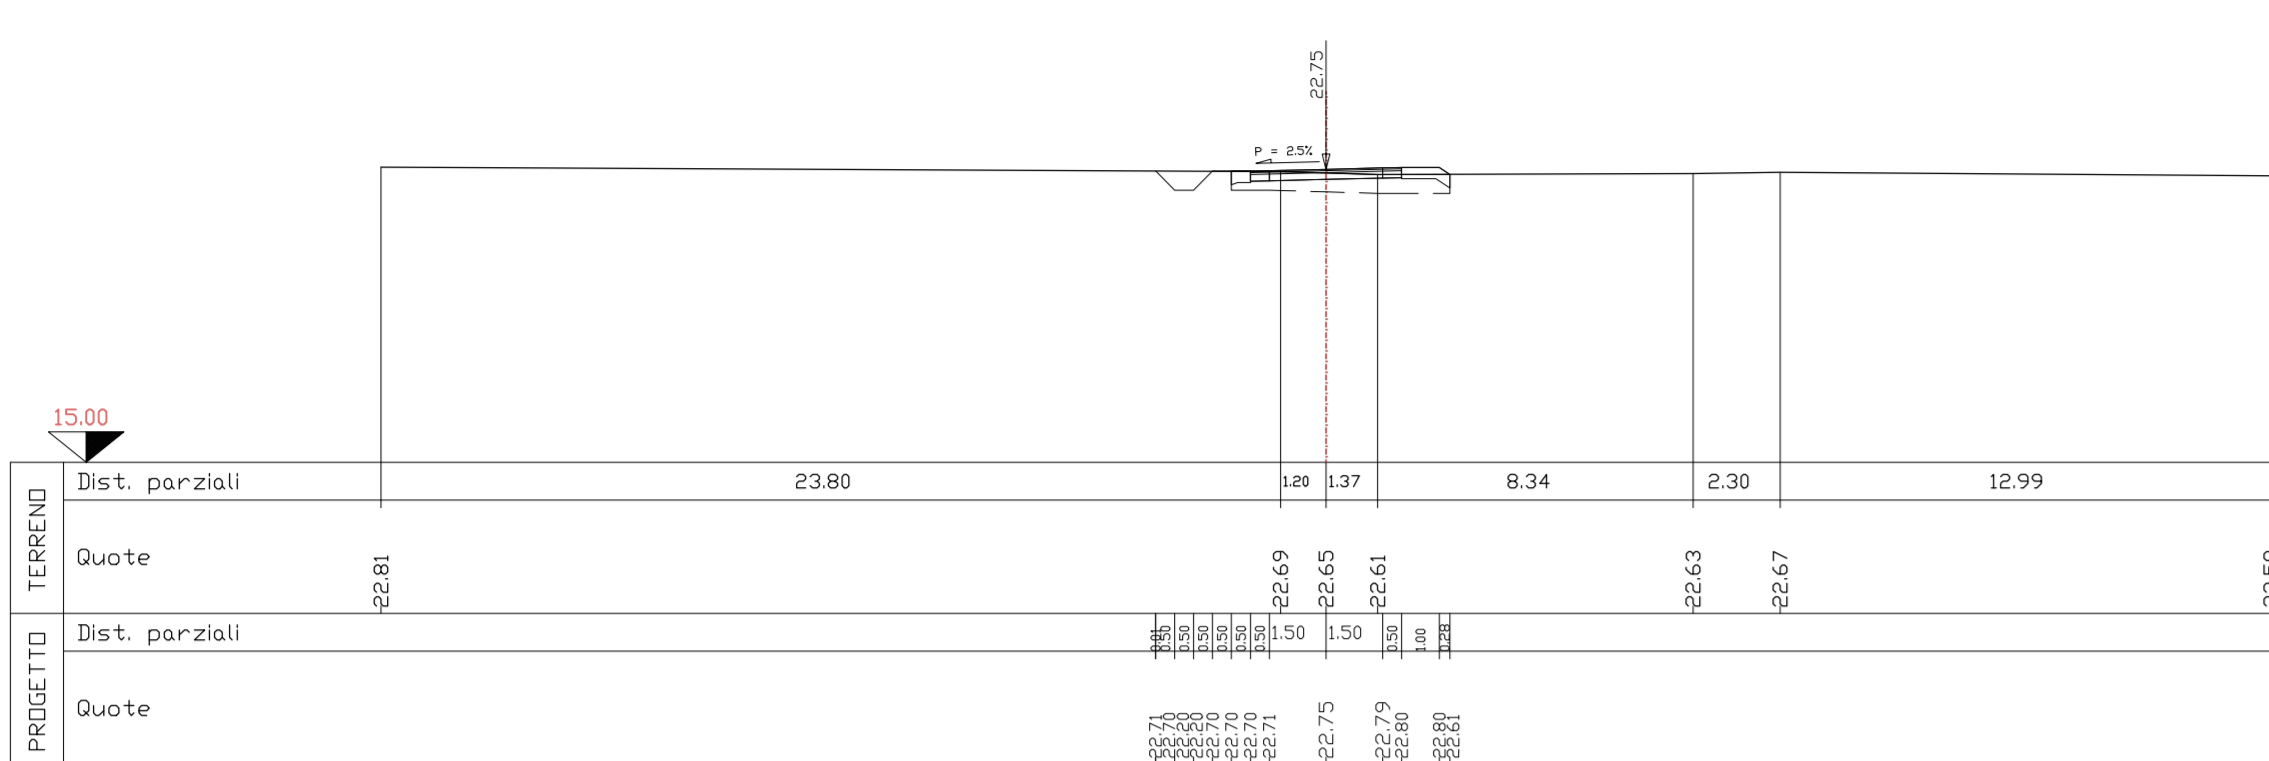


SEZ.NUM.2    PRGR. 2.84    PARZ. 2.84

Table with 2 columns: Item Name, Quantity. Items include Piano di posa, Bonifica, Scavo, Rilevato, etc.

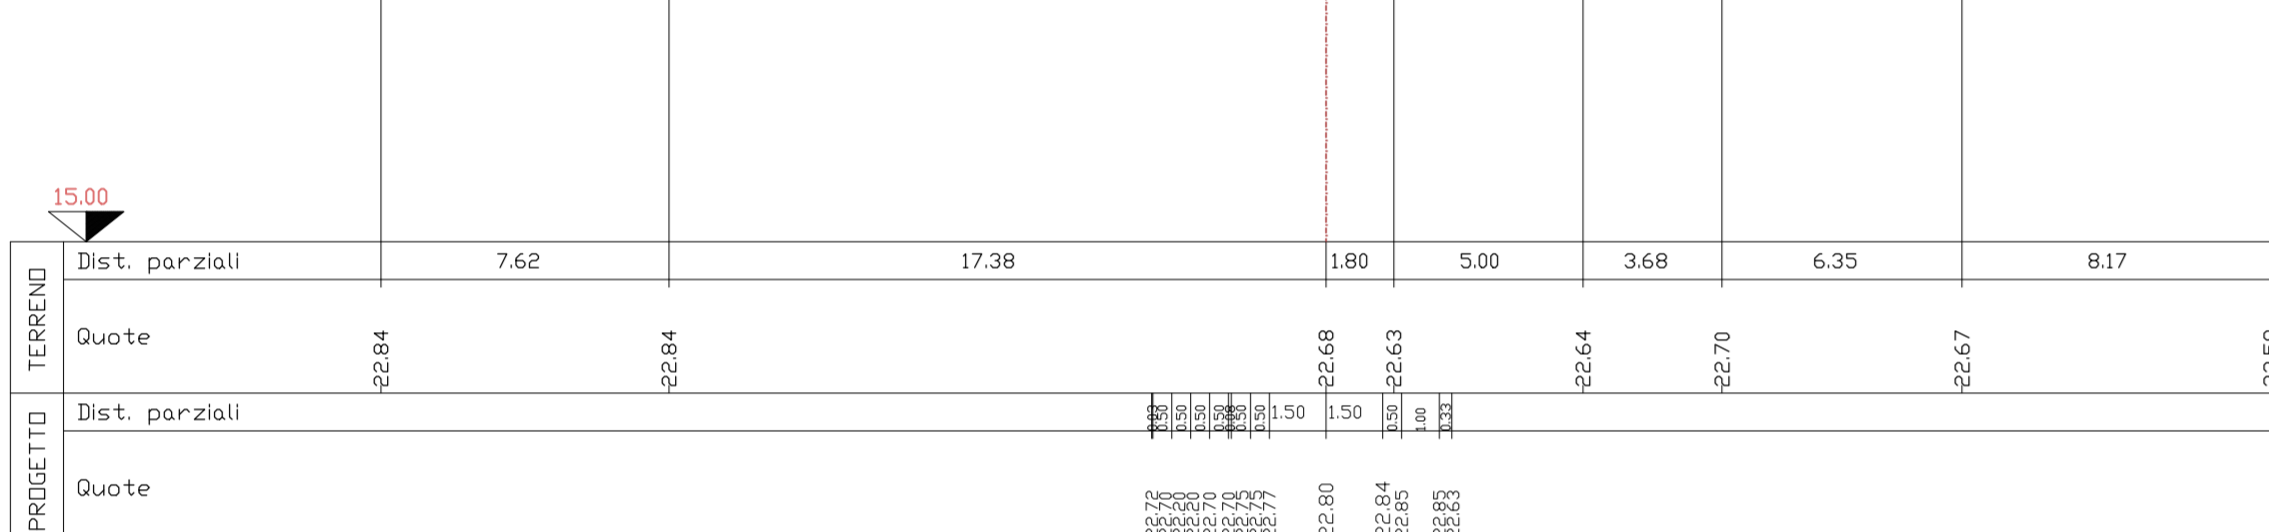

SEZ.NUM.3    PRGR. 23.92    PARZ. 21.08

Table with 2 columns: Item Name, Quantity. Items include Piano di posa, Bonifica, Scavo, Rilevato, etc.

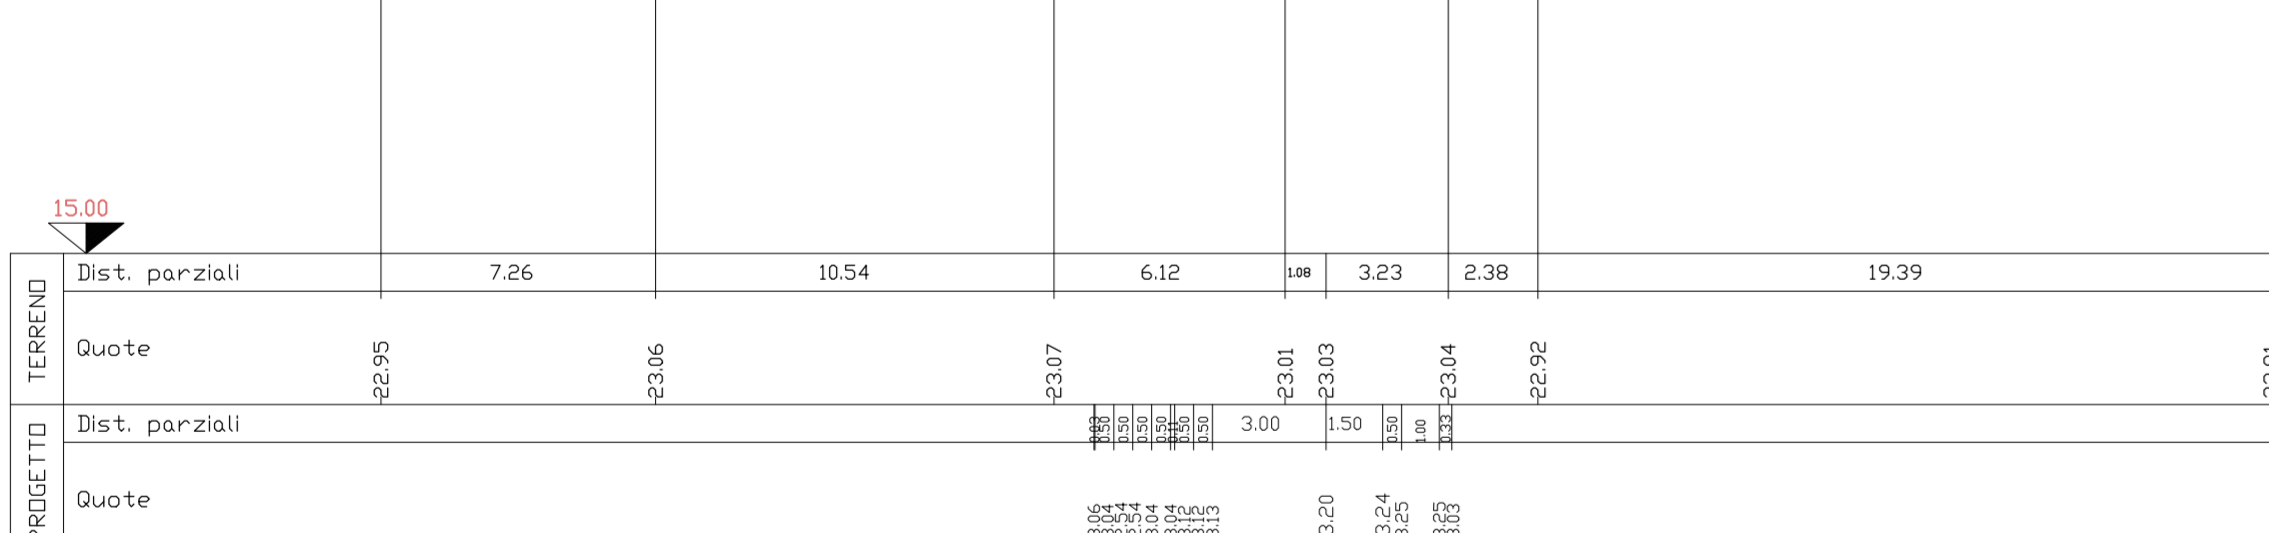


SEZ.NUM.4    PRGR. 44.99    PARZ. 21.08


Table with 2 columns: Item Name, Quantity. Items include Piano di posa, Bonifica, Scavo, Rilevato, etc.




SEZ.NUM.5    PRGR. 54.25    PARZ. 9.26

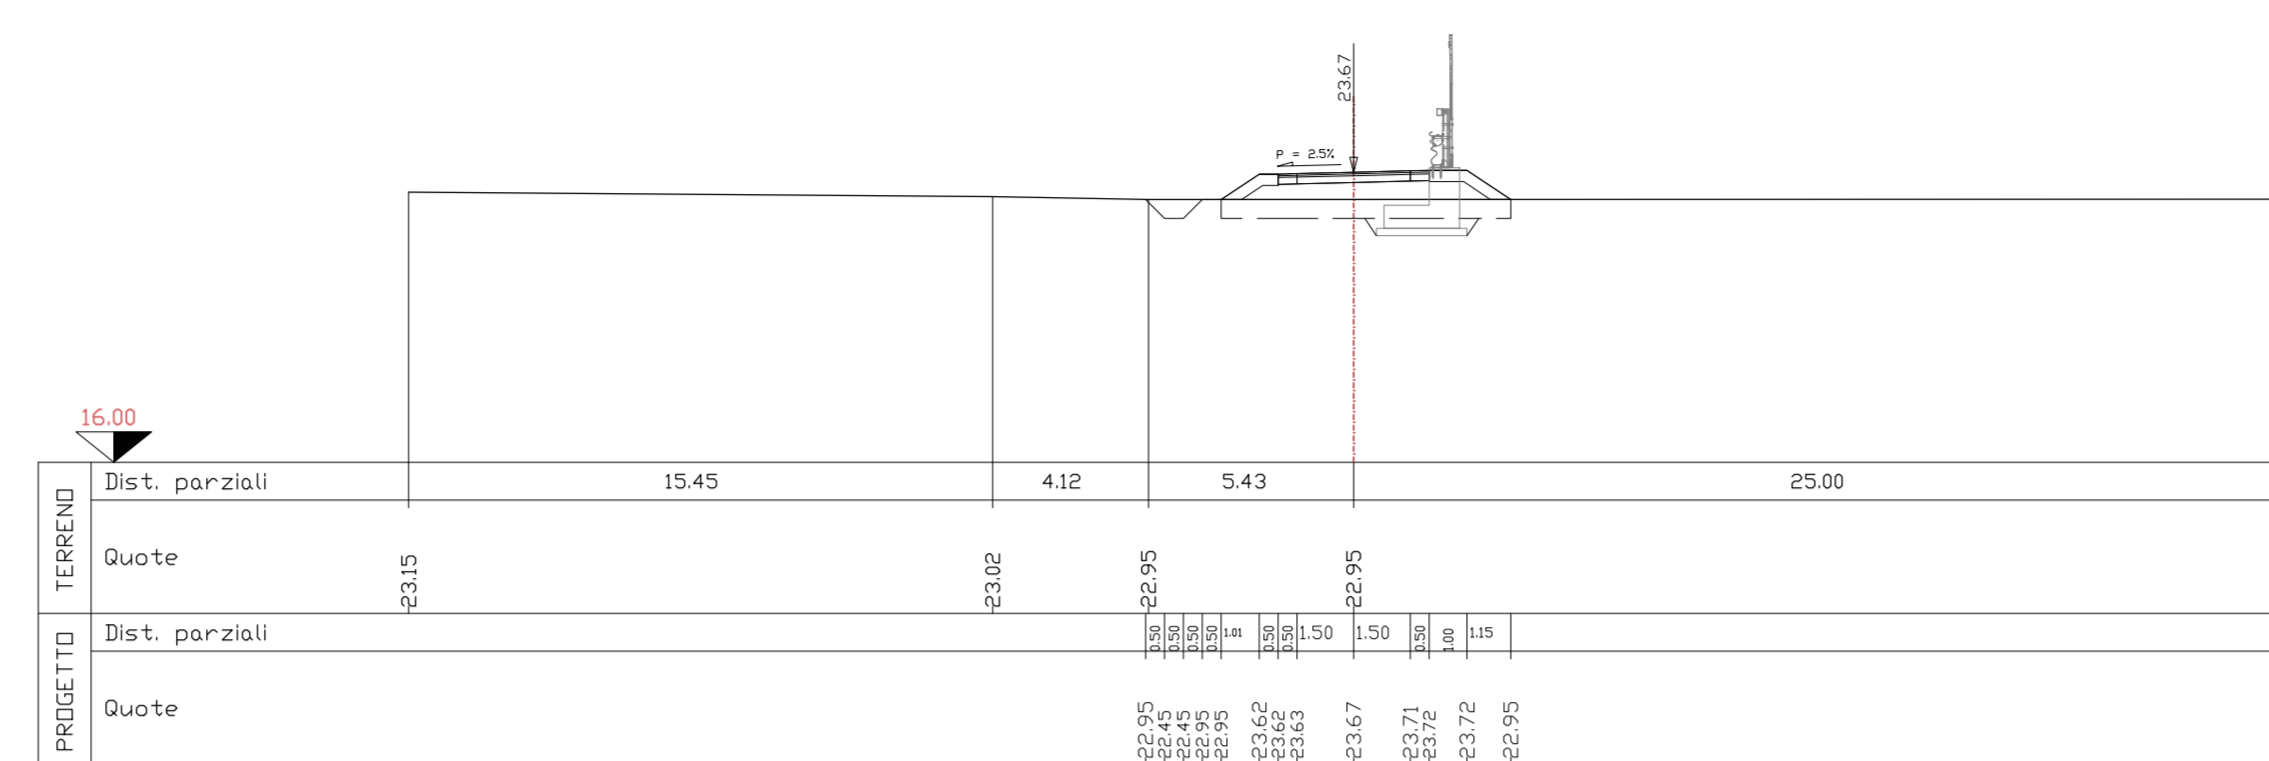


SEZ.NUM.6    PRGR. 75.52    PARZ. 21.27

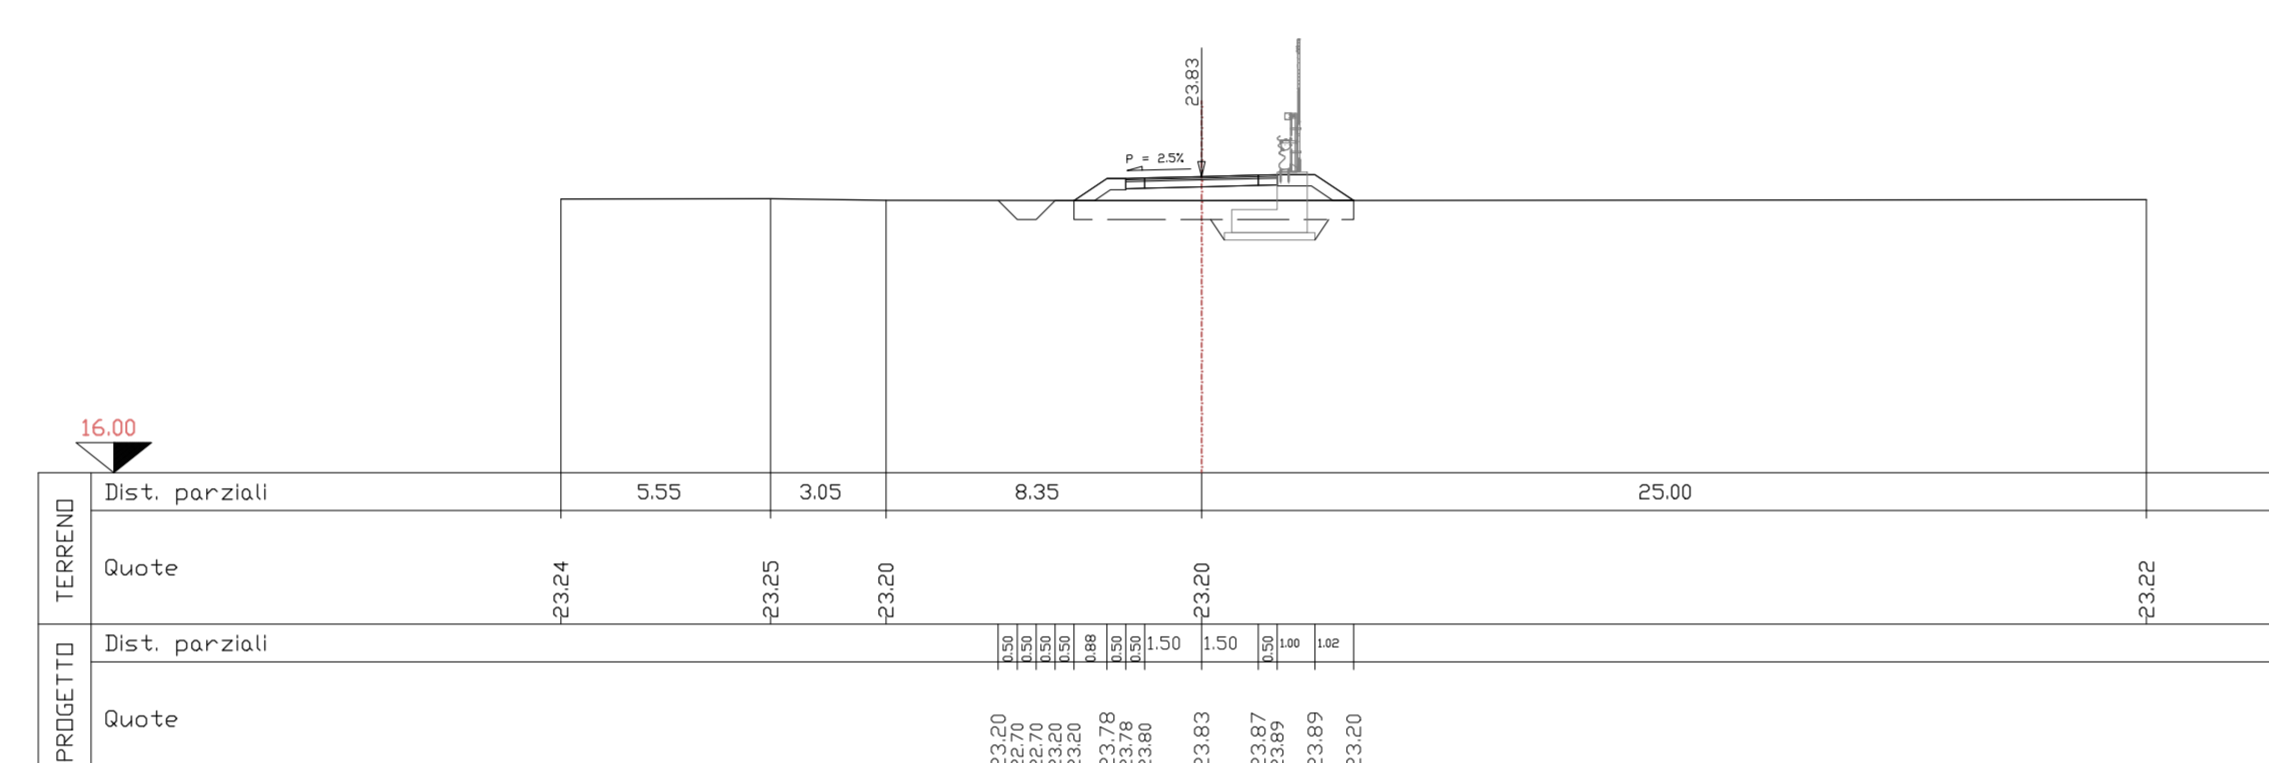


SEZ.NUM.7    PRGR. 100.52    PARZ. 25.00

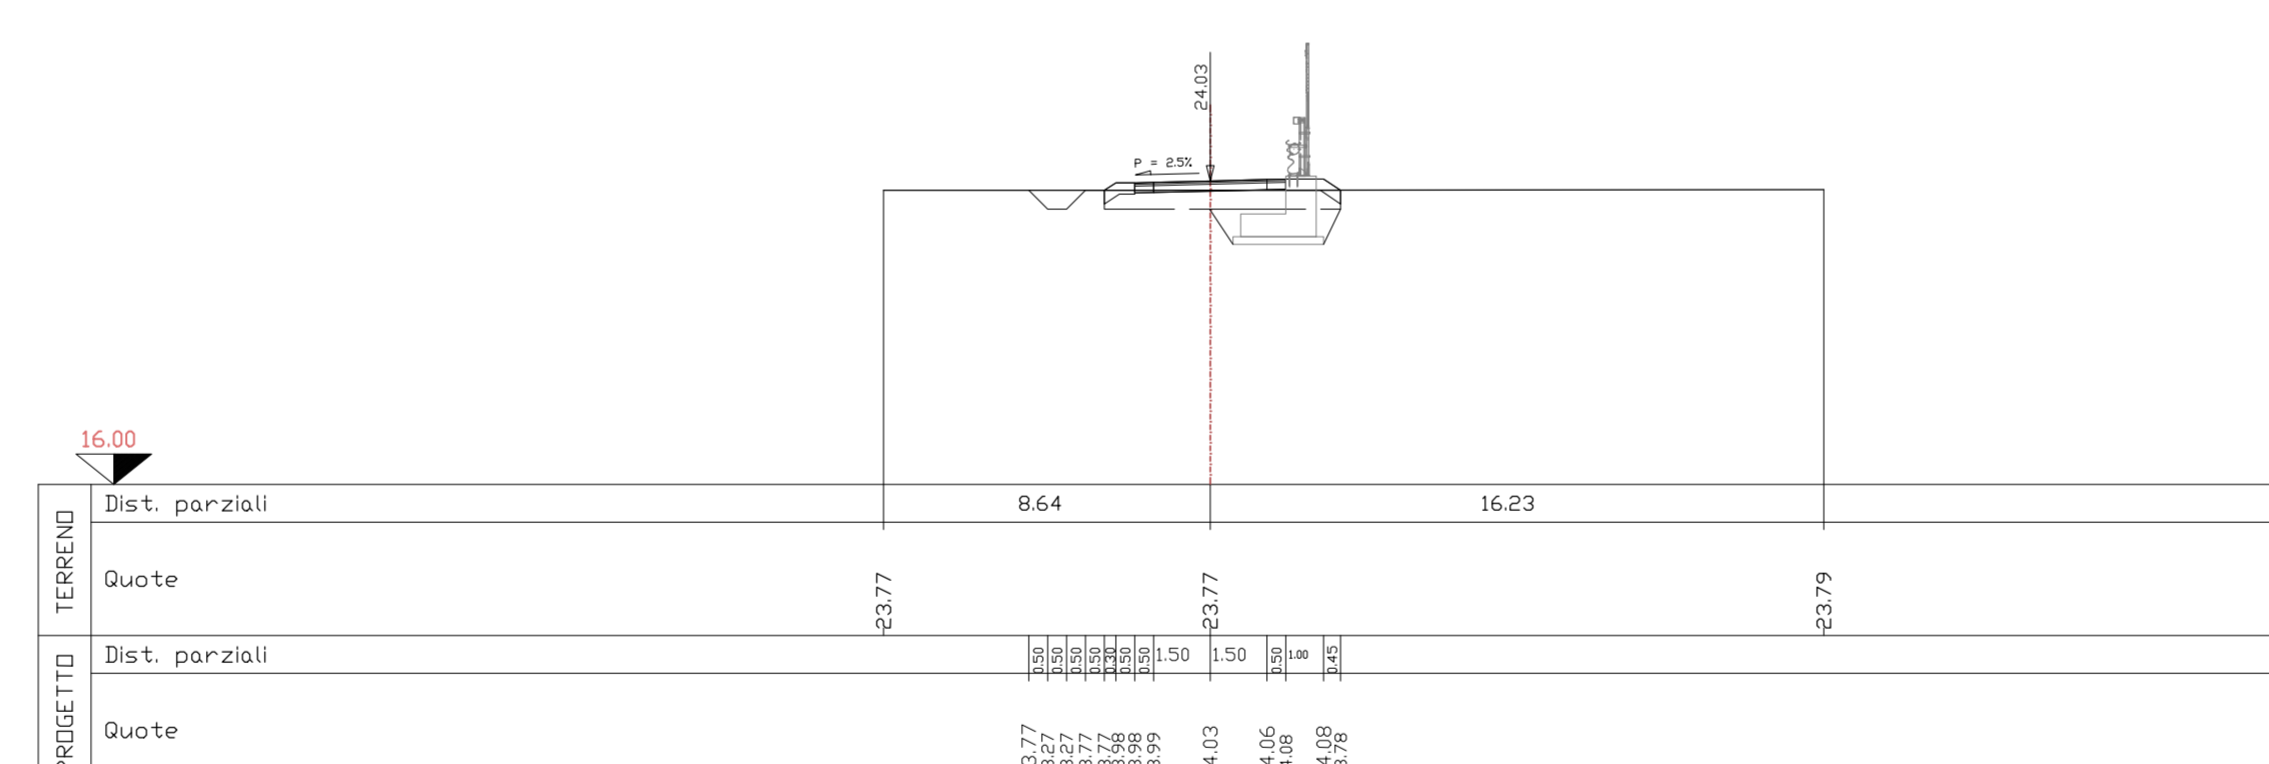


SEZ.NUM.8    PRGR. 100.53    PARZ. 0.01

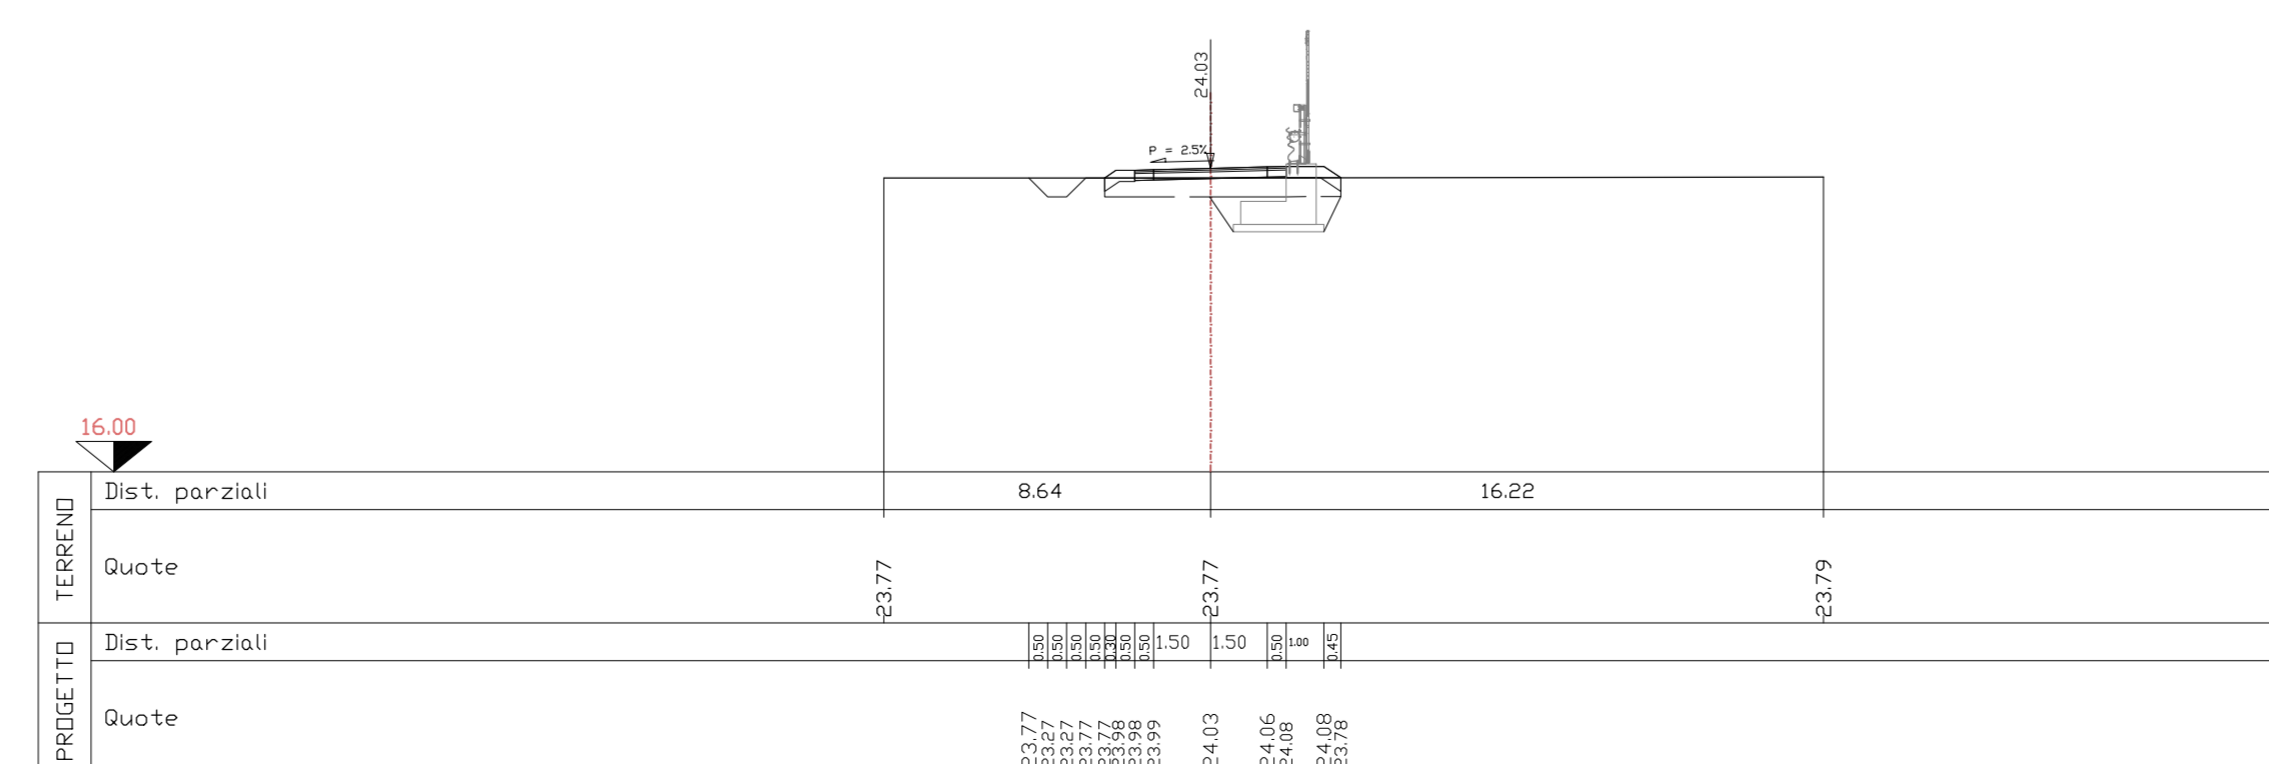


SEZ.NUM.9    PRGR. 125.52    PARZ. 24.99

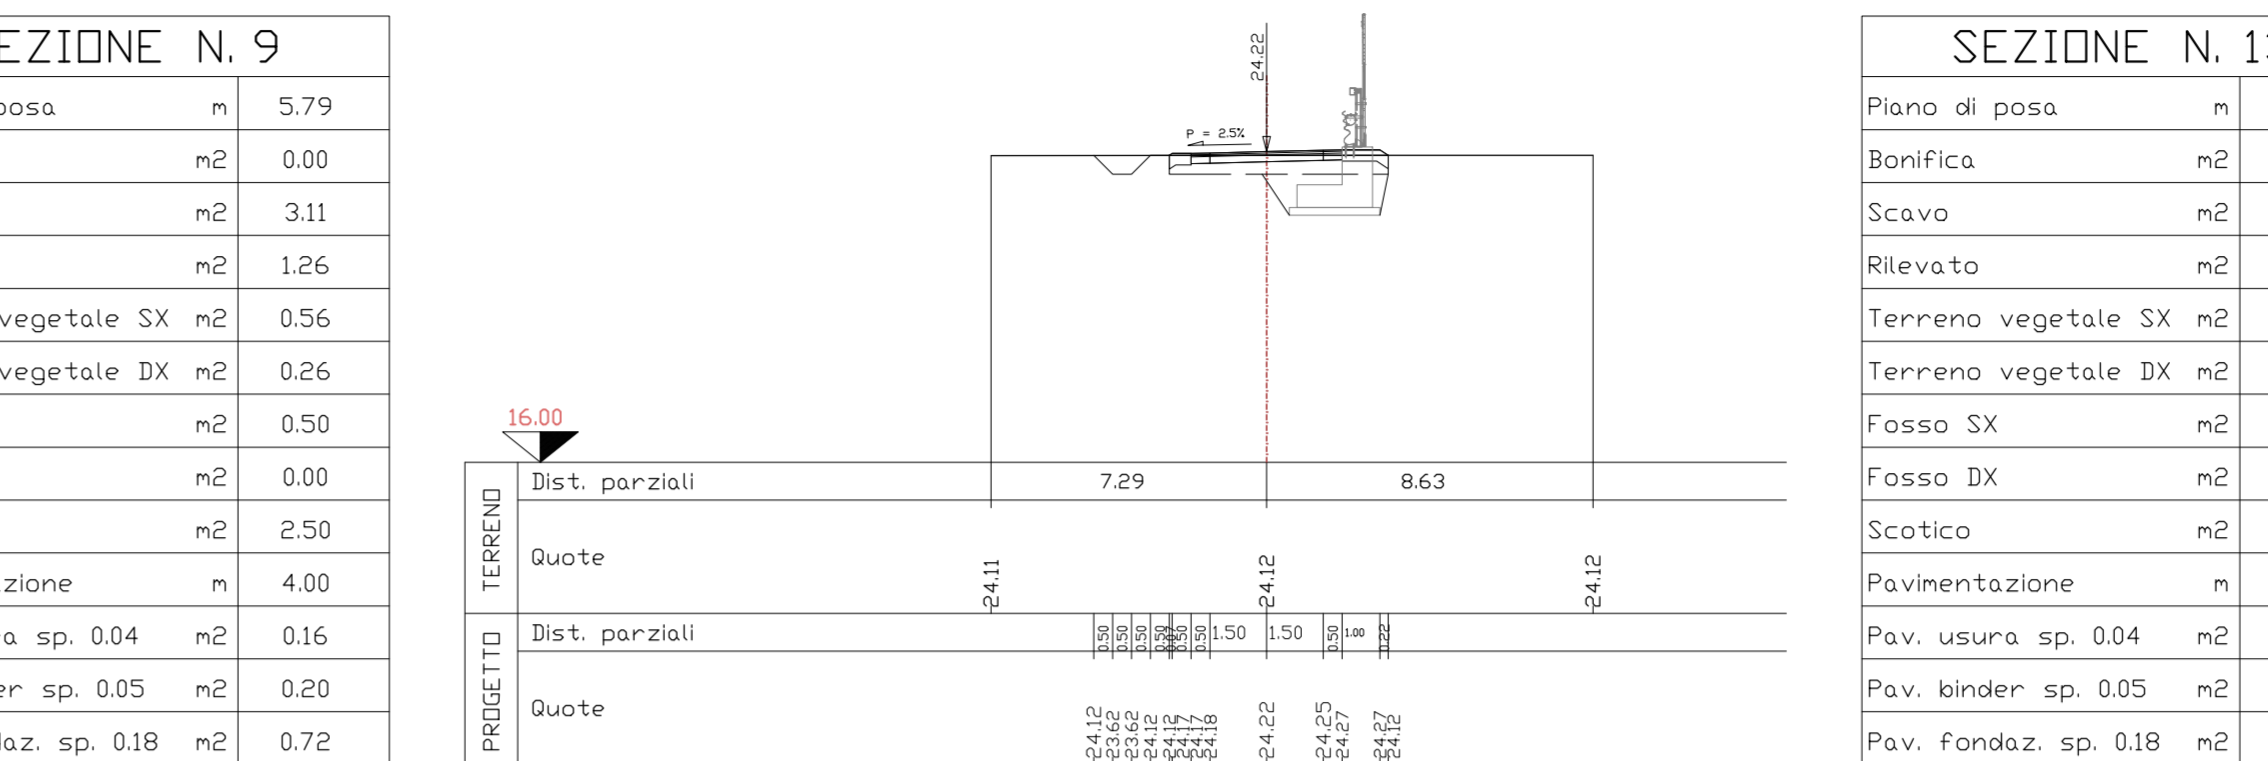


SEZ.NUM.10    PRGR. 146.81    PARZ. 21.29

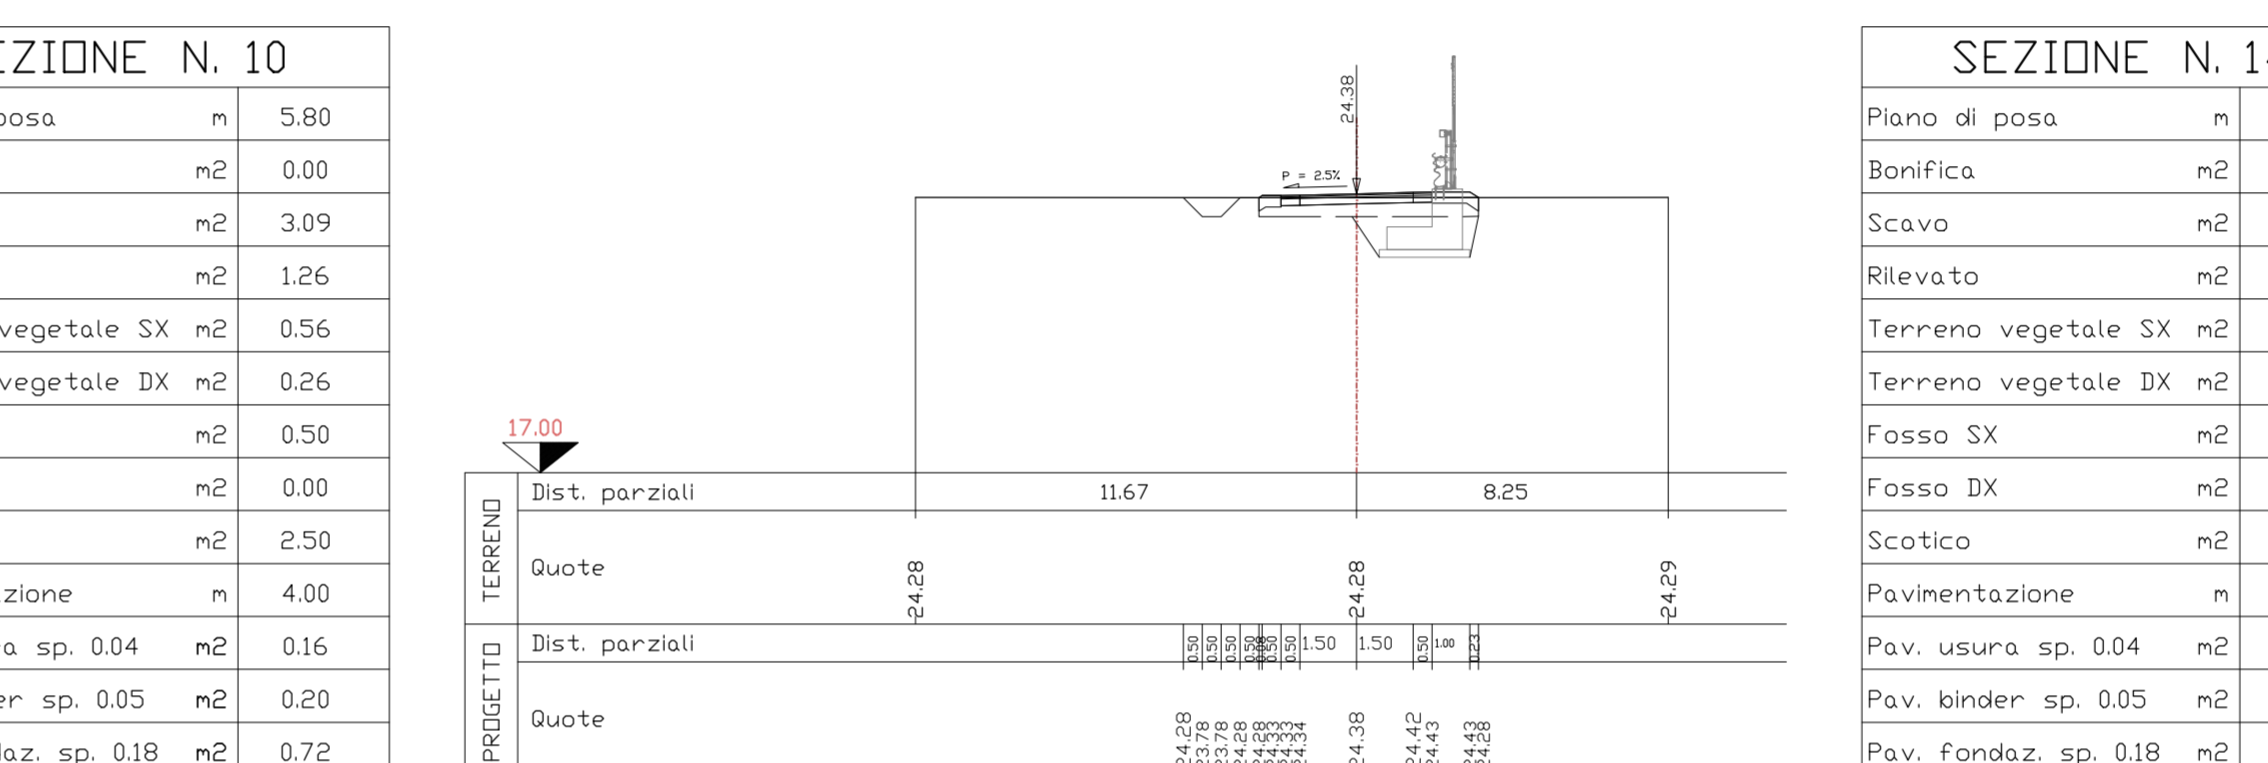


SEZ.NUM.11    PRGR. 150.28    PARZ. 3.47

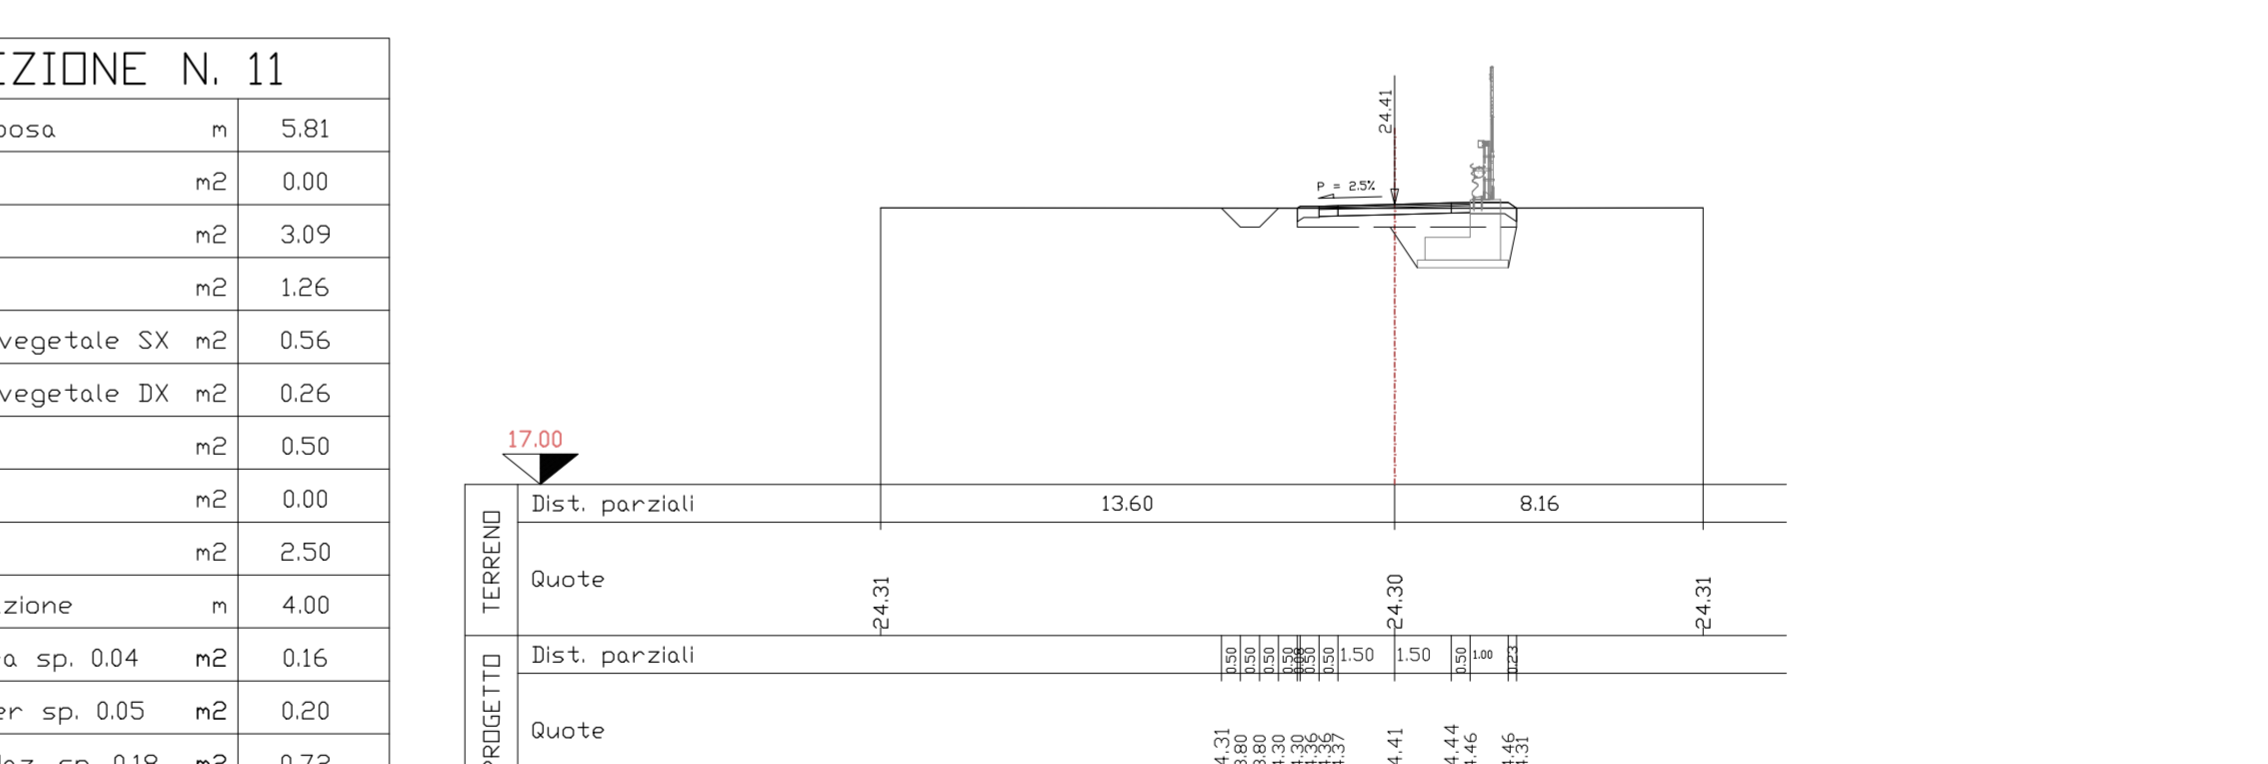


SEZ.NUM.12    PRGR. 157.60    PARZ. 7.32

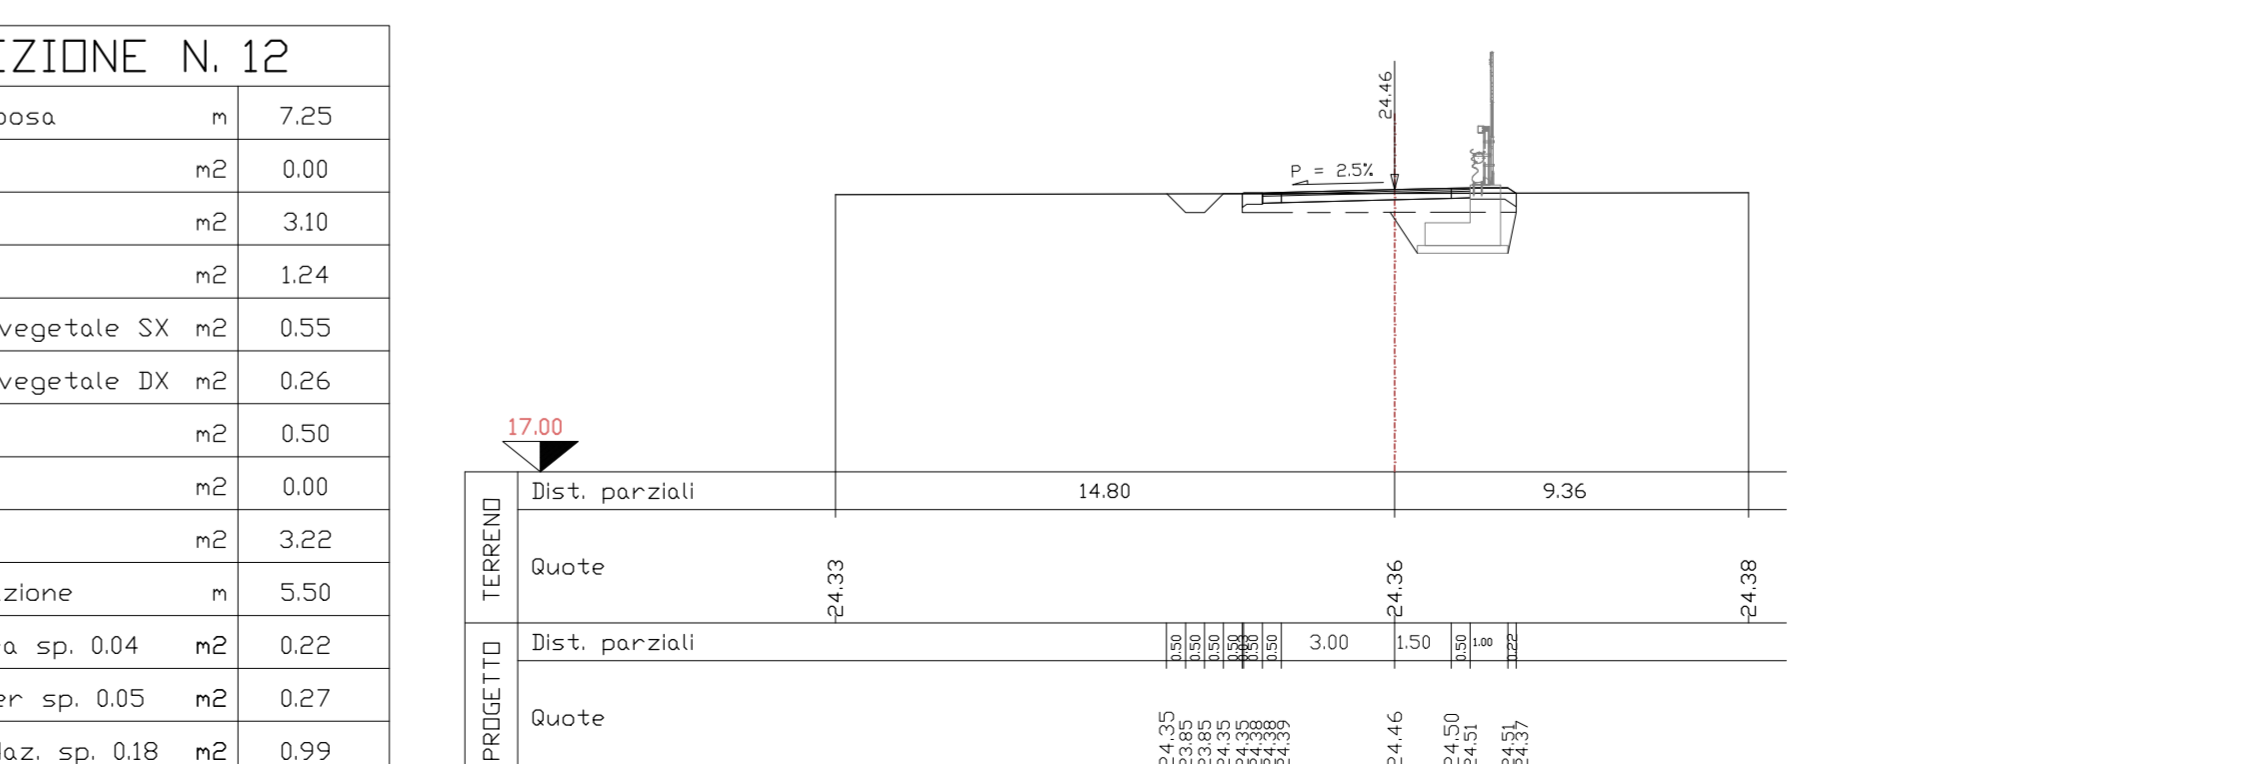

SEZ.NUM.13    PRGR. 164.92    PARZ. 7.32

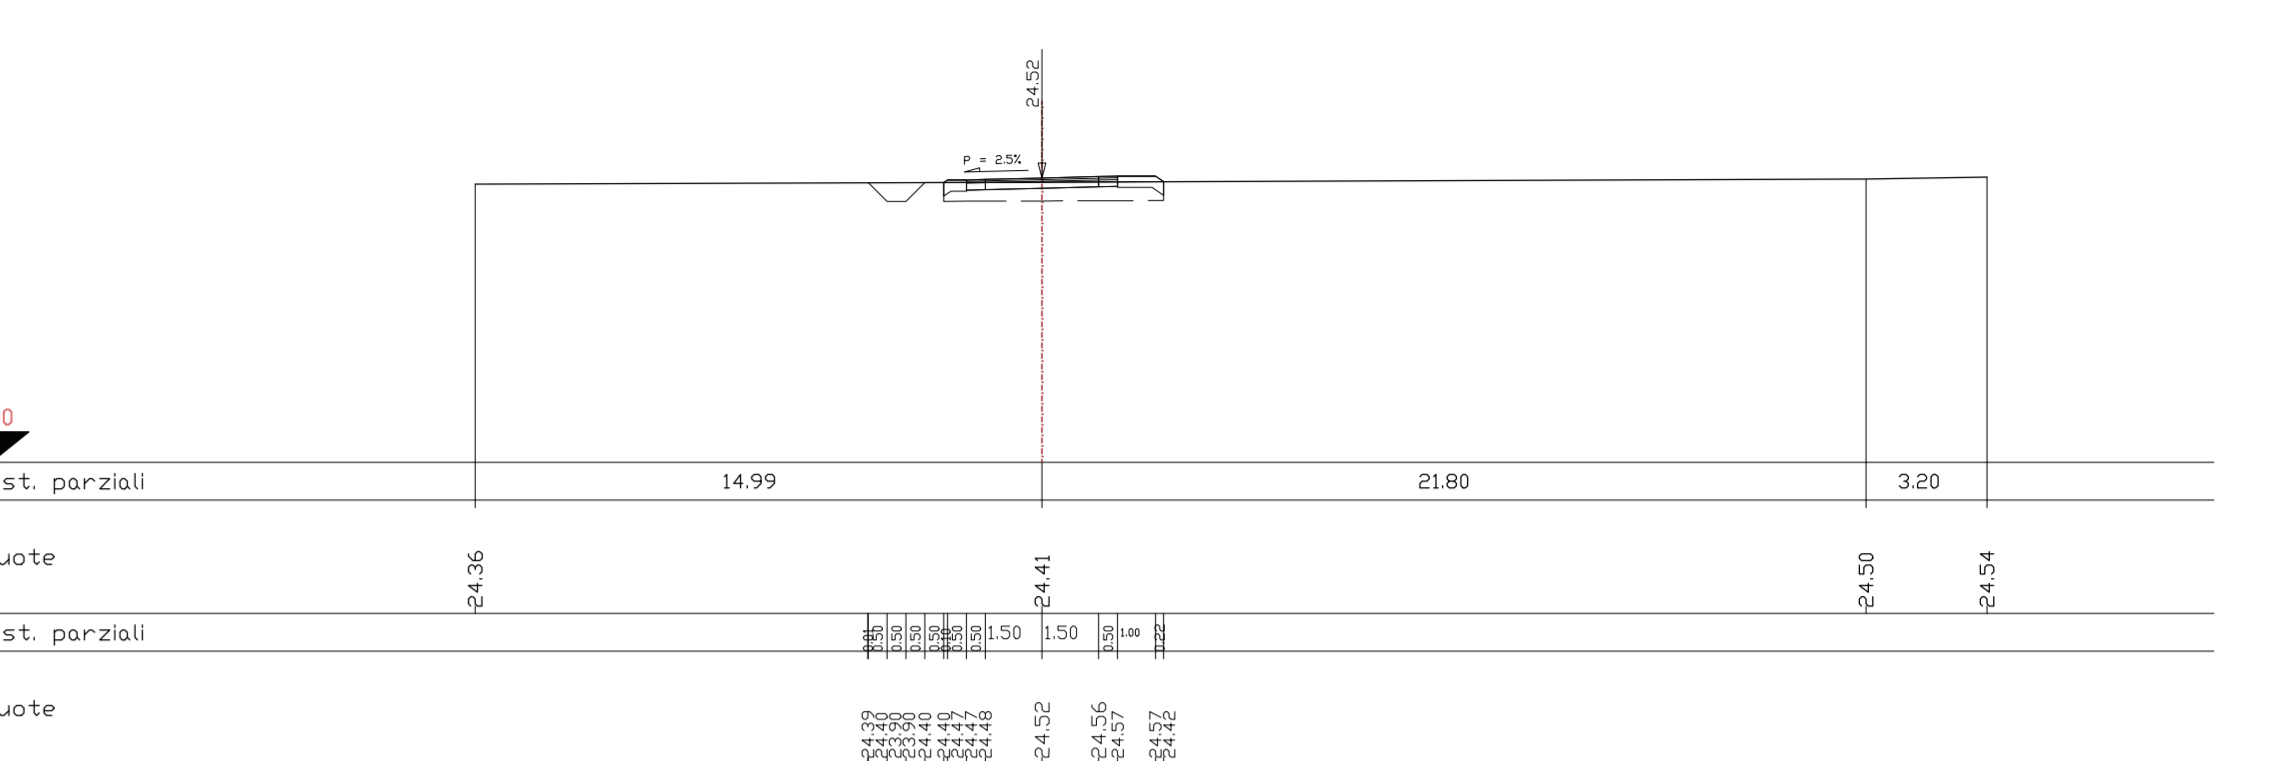

SEZ.NUM.14    PRGR. 175.52    PARZ. 10.60

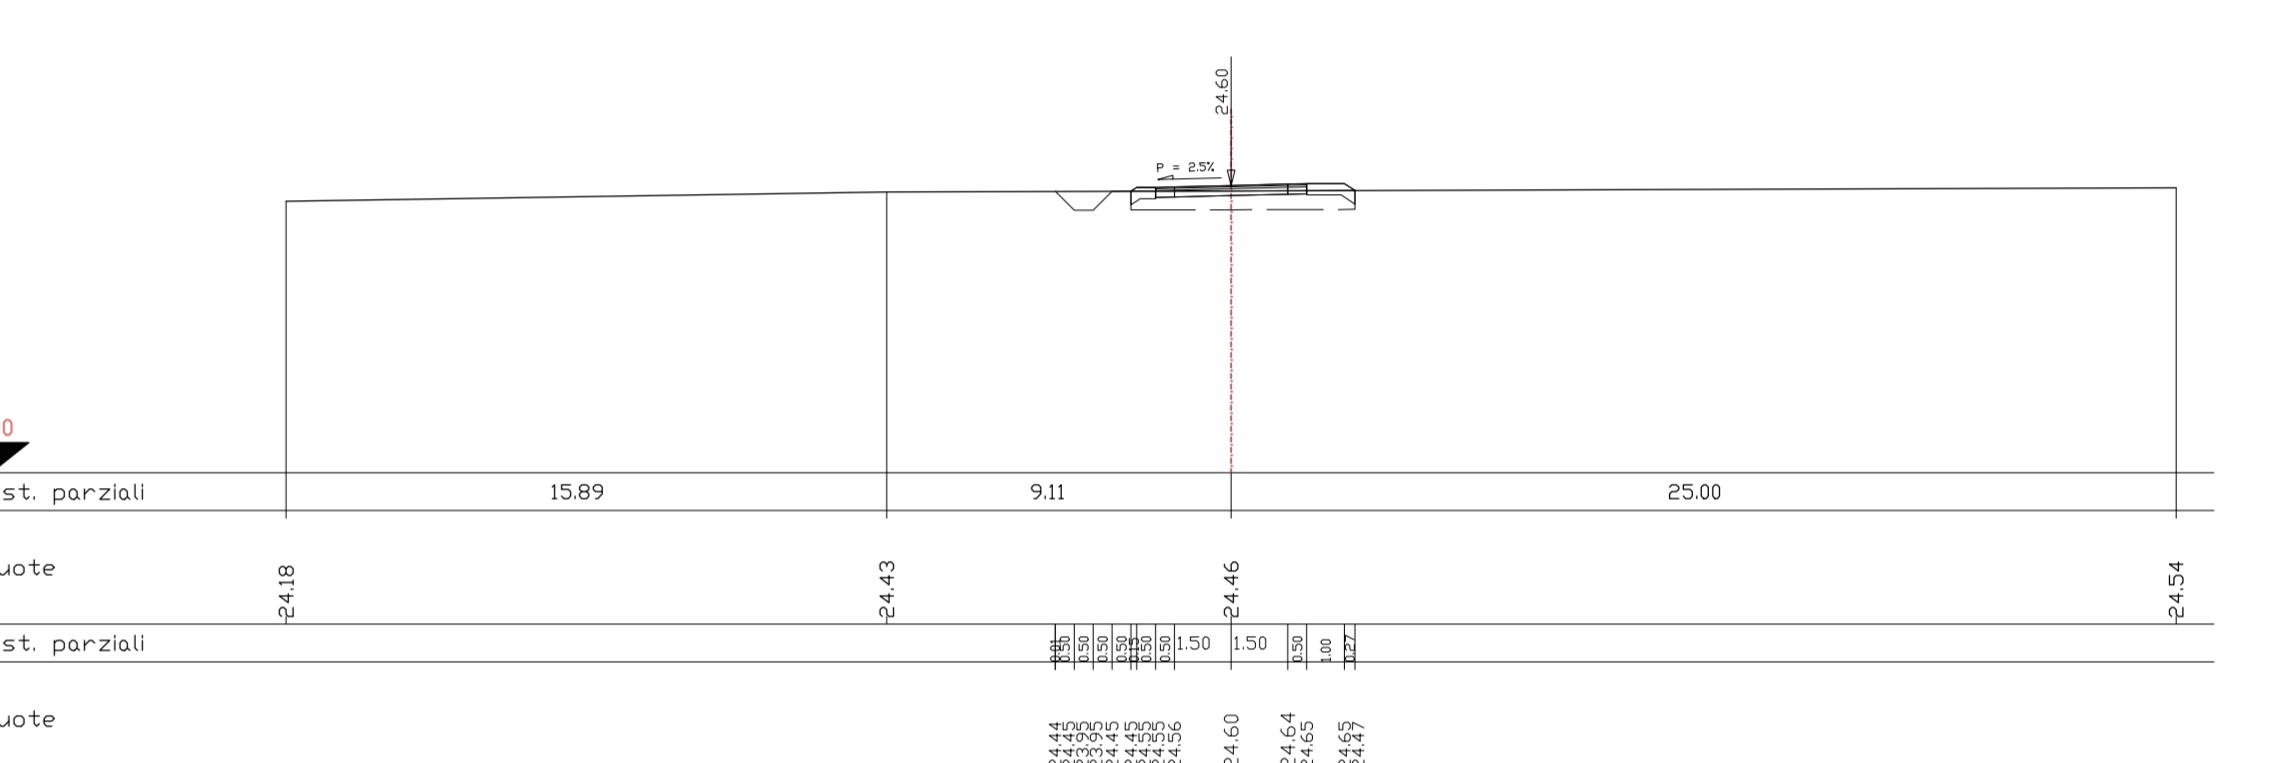

Project information and title block including logos for RFI, ITALFER, AGOSTINO COSTRUZIONI, and project details like LINEA BARI-LECCE and TRATTA A SUD DI BARI.