


INQUADRAMENTO - stato di fatto



PLANIMETRIA  
scala 1:200

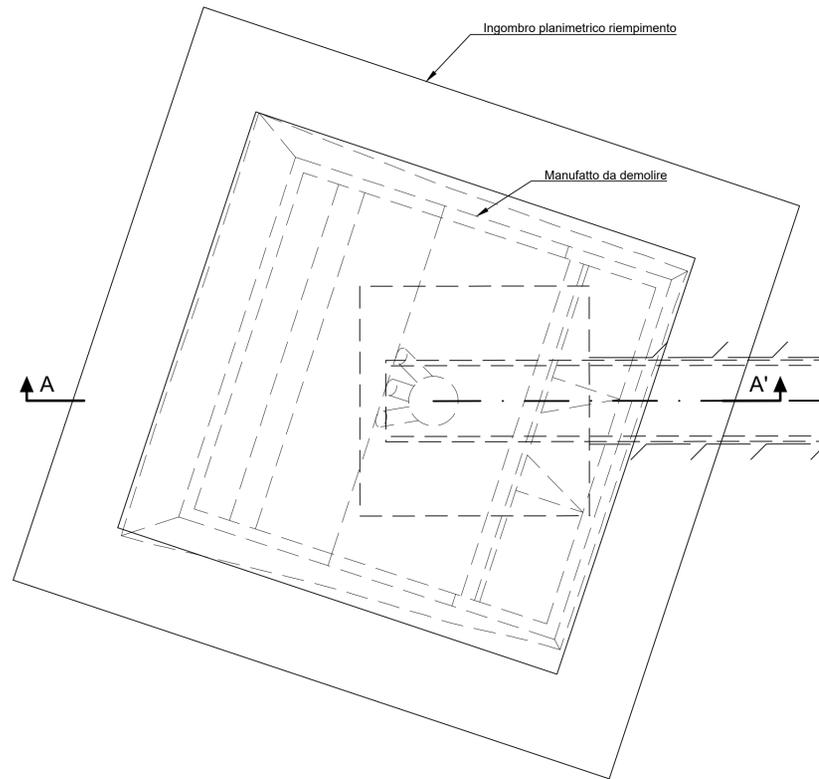


STATO DI FATTO - vasca di espansione esistente



INQUADRAMENTO - stato di progetto




SEZIONE A-A'  
scala 1:200

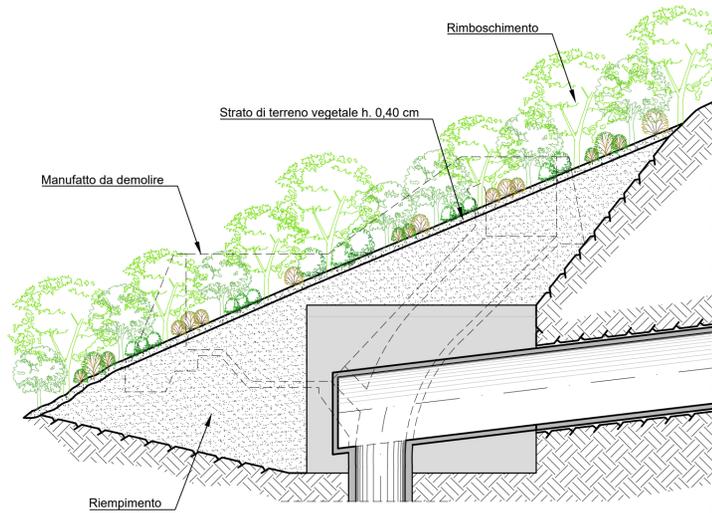

STATO DI PROGETTO - rimboscimento



SESTO D'IMPIANTO 2,50 m x 2,50 m  
scala 1:500

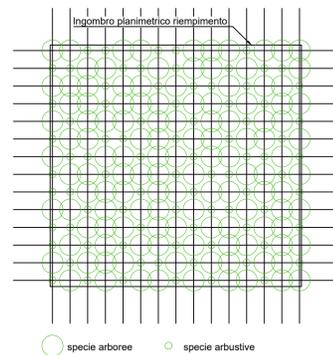

Specie utilizzate per il rimboscimento con indicazione, in verde, dei corrispettivi in numero di piante (approssimati)

| Specie arboree             | 60% <b>126</b> | Specie arbustive             | 40% <b>84</b> |
|----------------------------|----------------|------------------------------|---------------|
| Percentuale e n° piante    |                | Percentuale e n° piante      |               |
| <i>Quercus pubescens</i>   | 35% <b>45</b>  | <i>Sorbus domestica</i>      | 20% <b>16</b> |
| <i>Ostrya carpinifolia</i> | 35% <b>45</b>  | <i>Spartium junceum</i>      | 20% <b>17</b> |
| <i>Quercus ilex</i>        | 10% <b>12</b>  | <i>Philirea Angustifolia</i> | 20% <b>17</b> |
| <i>Cercis siliquastrum</i> | 10% <b>12</b>  | <i>Pistacia lentiscus</i>    | 20% <b>17</b> |
| <i>Fraxinus ornus</i>      | 10% <b>12</b>  | <i>Rosa canina</i>           | 20% <b>17</b> |

|   |            |  |                |  |                    |
|---|------------|--|----------------|--|--------------------|
| 01  | 04.09.2023 | Seconda emissione  | G.R.A.I.A. SRL | F. Maugliani / C. Piccinin                 | A. Balestra        |
| REV.  | DATE       | DESCRIPTION  | PREPARED       | CHECKED                                    | APPROVED           |
| CONTRACTOR'S LOGO   |            |  |                |  |                    |
| PROJECT:  |            | <b>IMPIANTO DI VALCIMARRA II</b><br><b>INSTALLAZIONE DI NUOVO GRUPPO REVERSIBILE</b>                 |                |  |                    |
| FILE NAME (EGP CODE):   |            | GRE.EEC.D.99.IT.H.17168.00.084.00  |                | LOMBARDY CODE: 2021.0047.008-AM-GEN-DW-062 |                    |
| CLASSIFICATION:   |            | Public   | FORMAT: A1     | SCALE: 1:1                                 | PLOT SCALE: 1 di 1 |
| UTILIZATION SCOPE:  |            | <b>Progetto Definitivo per Autorizzazione</b><br><b>Tavola paesaggistica area pozzo piezometrico</b> |                |  |                    |
| VALIDATED BY:   |            | Project Engineer:<br><b>G. Ripellino</b>   |                |  |                    |
| VERIFIED BY:  |            | Support Team:  |                |  |                    |
| COLLABORATORS:  |            | GROUP: GRE EEC D 99 I T H 1 7 1 6 8 0 0 0 8 4 0 1  |                |  |                    |
| This document is property of Enel Green Power SpA. It is strictly forbidden to reproduce this document, in whole or in part, and to provide to others any related information without the previous written consent by Enel Green Power SpA. |            |  |                |  |                    |