



Progressiva profilo (m)	35000	35100	35200	35300	35400	35500	35600	35700	35800	35900	36000	36100	36200	36300	36400	36500	36600	36700	36800	36900	37000	37100	37200	37300	37400	37500	37600	37700
Dissuasori																												
Progressiva di progetto (m)							M=758683.79 F=5141931.26					M=758613.33 F=51411326.85																
Quota terreno (m)							711.13					749.62																
N° Sostegno							119					120																
Tipo sostegno							VL27					MV33																
Armamento							Lss					Vss																
H utile/totale (m)							27.00/36.45					33.00/40.40																
Campata (m)							559.00					509.60																

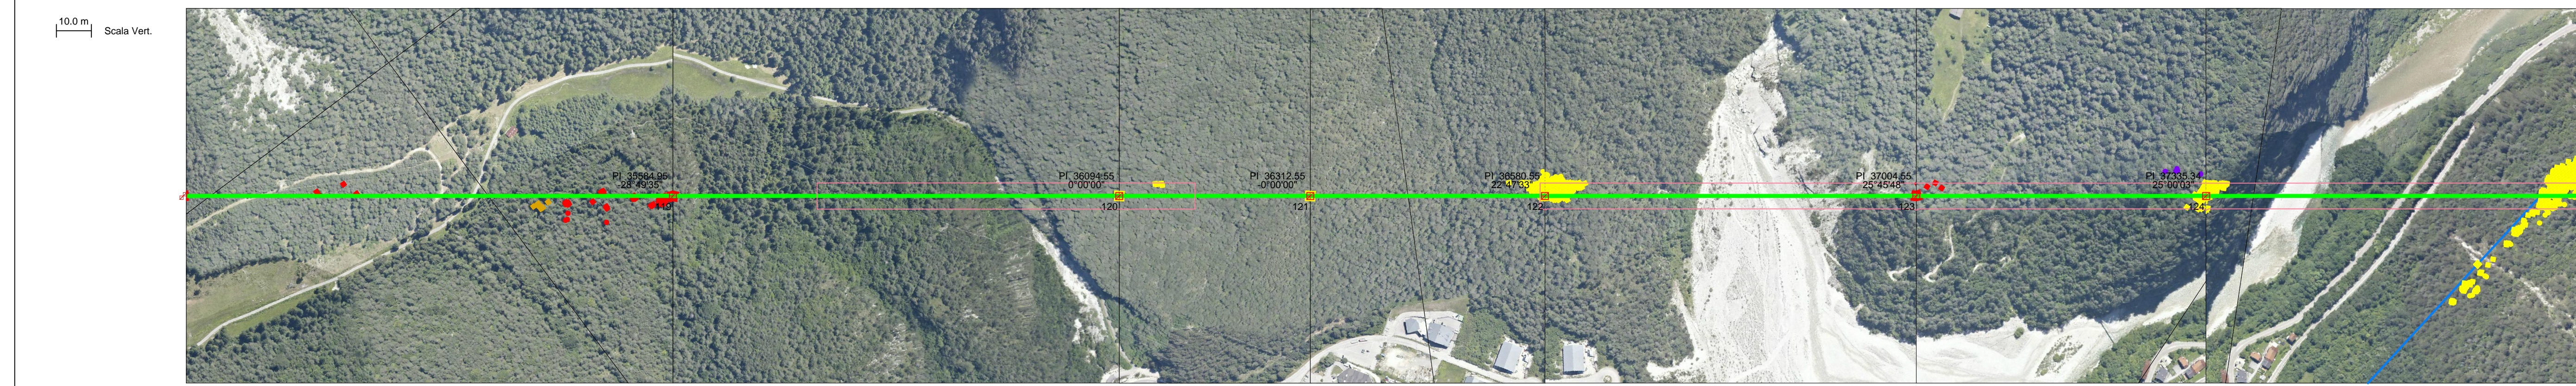

RAZIONALIZZAZIONE E SVILUPPO RTN NELLA MEDIA VALLE DEL PIAVE
 Linea 220KV POLPET-LIENZ (22215A1)
 STUDIO DI IMPATTO AMBIENTALE

Profilo della vegetazione sotto le linee aeree

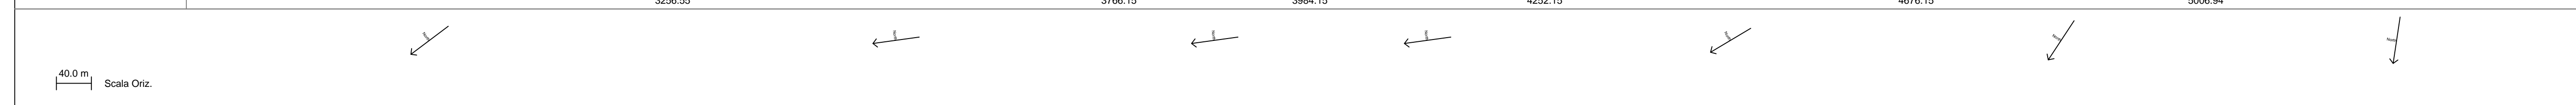