


Progressiva profilo (m)	37800		38200		38700		39400		39900		40500	
Dissuasori												
Progressiva di progetto (m)	5494.53		5855.59		6324.79		6525.18		7062.19		7757.82	
Quota terreno (m)	677.54		690.48		705.05		729.39		767.07		689.31	
N° Sostegno	125		126		127		128		129		130	
Tipo sostegno	CA24		ML30		VL30		MV36		MV36		PV30	
Armamento	TATA		Lss		Lss		Vss		Vss		Vss	
H utile/totale (m)	24.00/31.00		30.00/37.30		30.00/39.45		36.00/43.40		36.00/43.40		30.00/37.40	
Campata (m)	361.06		469.20		200.39		537.01		235.96		459.67	



RAZIONALIZZAZIONE E SVILUPPO RTN NELLA MEDIA VALLE DEL PIAVE
 Linea 220KV POLPET-LIENZ (22215A1)
 STUDIO DI IMPATTO AMBIENTALE
 Profilo della vegetazione sotto le linee aeree

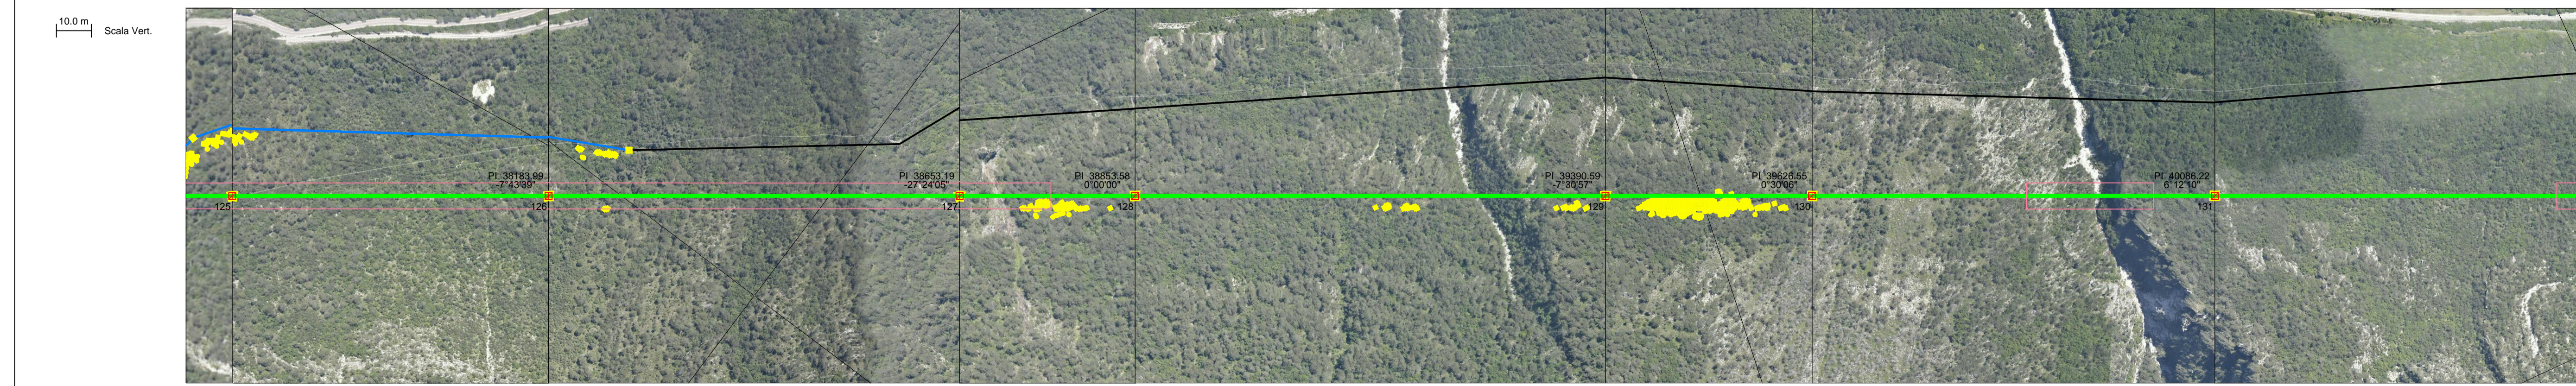