


Progressiva profilo (m)	46000		46500		47000		47500		48000		48500		48700	
Progressiva di progetto (m)	13855.44		14083.67		14432.90		14664.90		15362.70		16063.22		16353.77	
Quota terreno (m)	727.21		815.38		931.77		899.02		886.09		883.49		897.08	
N° Sostegno	144		145		146		147		148		149		150	
Tipo sostegno	VL33		MV36		MV33		MV48		VL36		MV39		NV39	
Armamento	Lss		Vss		Vss		Vss		Lss		Vss		Lss	
H utile/totale (m)	33.00/42.45		36.00/43.40		33.00/40.40		48.00/55.40		42.00/50.45		39.00/46.40		39.00/46.40	
Campata (m)			228.23		349.23		232.00		325.00		372.80		454.50	



40.0 m
Scala Oriz.
10.0 m
Scala Vert.

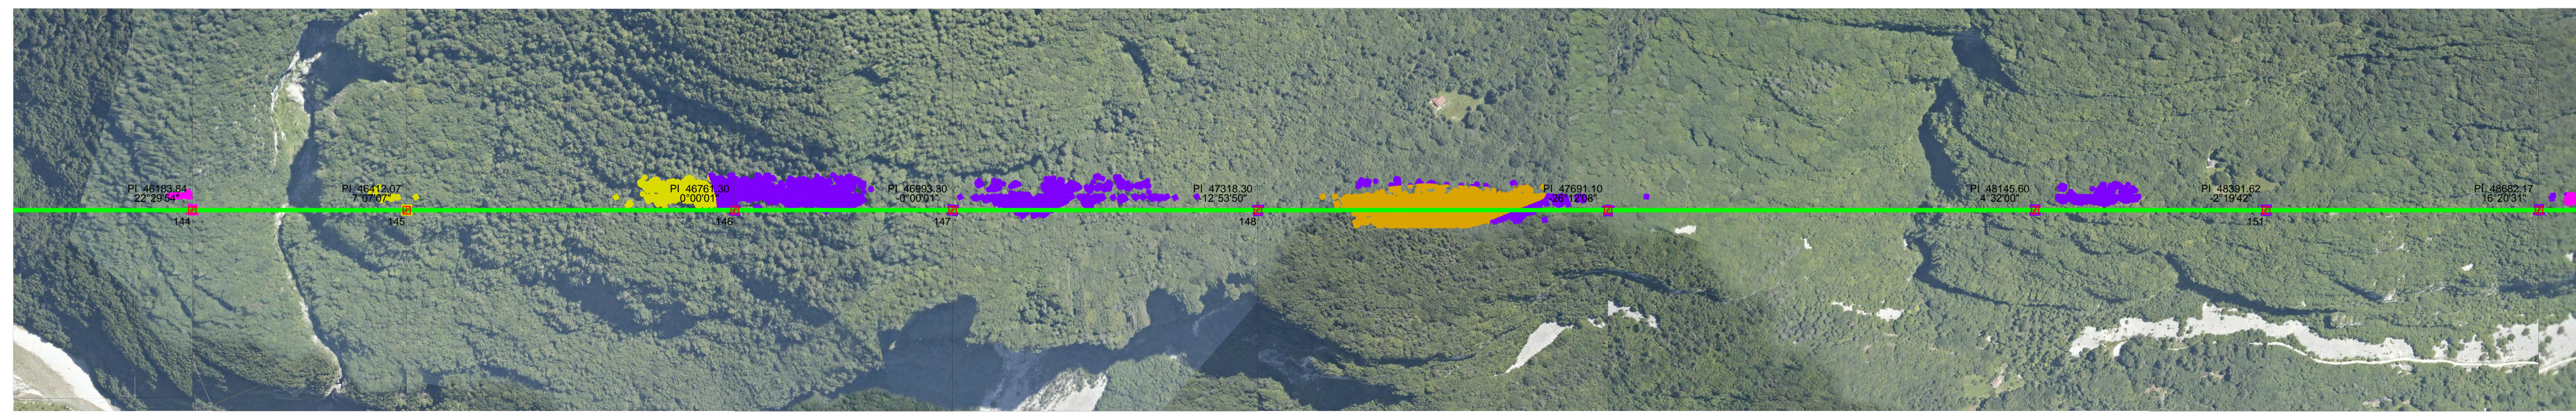

RAZIONALIZZAZIONE E SVILUPPO RTN NELLA MEDIA VALLE DEL PIAVE
Linea 220KV POLPET-LIENZ (22215A1)
STUDIO DI IMPATTO AMBIENTALE
Profilo della vegetazione sotto le linee aeree



TERNAGROUP
LU22215A1BCX11444
14/05/13
Pagina 6 di 11