


Progressiva profilo (m)	48700	48800	48900	49000	49100	49200	49300	49400	49500	49600	49700	49800	49900	50000	50100	50200	50300	50400	50500	50600	50700	50800	50900	51000	51100	51200	51300	51400
Dissuasori																												
Progressiva di progetto (m)		16637.77		17126.32		17418.32		17707.32		18150.74		18490.03		18894.44														
Quota terreno (m)		755.76		648.20		627.62		589.17		580.93		566.43		566.75														
N° Sostegno		153		154		155		156		157		158		159														
Tipo sostegno		NV33		NV33		NV36		CA27		VL27		MV33		ML33														
Armamento		Vss		Vss		Vss		TA/TA		Lss		Vss		Lss														
H utile/totale (m)		33.00/40.40		33.00/40.40		36.00/43.40		27.00/34.00		27.00/36.45		33.00/40.40		33.00/40.30														
Campata (m)	284.00		488.55		292.00		289.00		443.42		339.29		404.41															



RAZIONALIZZAZIONE E SVILUPPO RTN NELLA MEDIA VALLE DEL PIAVE  
 Linea 220KV POLPET-LIENZ (22215A1)  
 STUDIO DI IMPATTO AMBIENTALE  
 Profilo della vegetazione sotto le linee aeree

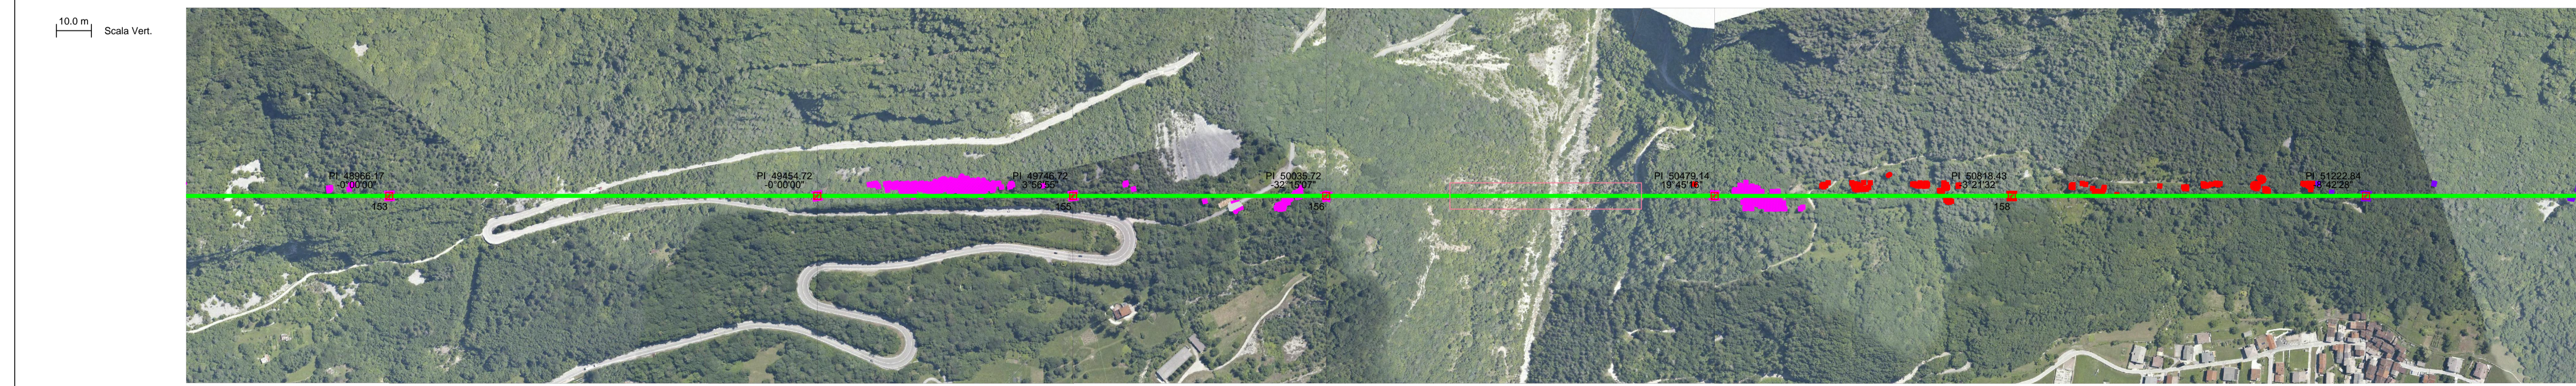