


Progressiva profilo (m)	51500	51600	51700	51800	51900	52000	52100	52200	52300	52400	52500	52600	52700	52800	52900	53000	53100	53200	53300	53400	53500	53600	53700	53800	53900	54000	54100	54200
M=755644.98				M=755706.41					M=755785.50	M=755769.44				M=755748.25						M=755549.01					M=755325.81			M=755147.59
F=5127806.53				F=5127494.52					F=5126987.24	F=5126763.45				F=5126469.21						F=5125976.04					F=5125341.91			F=5124841.47
Quota terreno (m)	595.28			669.06					617.65	651.34				685.27						581.11					507.22			579.19
N° Sostegno	160			161					162	163				164						165					166			167
Tipo sostegno	MV33			MV36					PL30	MV24				VL30					VL30						C33			PL30
Armamento	Vss			Vss					Lss	Vss				Lss					Lss						TA/TA			VL
H utile/totale (m)	33.00/40.40			36.00/43.40					30.00/38.45	24.00/31.40				30.00/39.45					30.00/39.45						33.00/40.00			30.00/38.45
Campata (m)			318.00				513.40			224.37				296.00				530.97							354.31			400.85

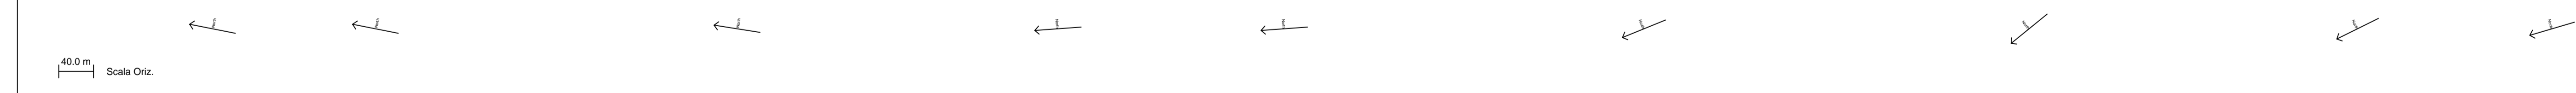

RAZIONALIZZAZIONE E SVILUPPO RTN NELLA MEDIA VALLE DEL PIAVE  
 Linea 220KV POLPET-LIENZ (22215A1)  
 STUDIO DI IMPATTO AMBIENTALE  
 Profilo della vegetazione sotto le linee aeree