


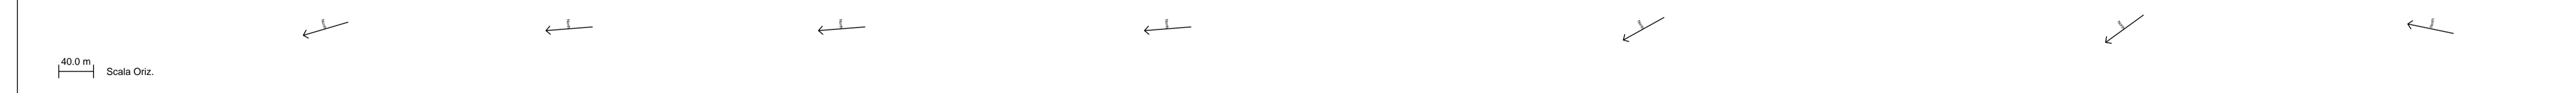

Progressiva di progetto (m)	M=755045.67 F=51124993.12	M=755026.45 F=51124750.81	M=754996.13 F=51124963.49	M=754967.19 F=51124003.63	M=754615.10 F=51123995.54	M=754393.95 F=51123090.41
Quota terreno (m)	577.17	621.63	569.87	519.87	463.60	397.82
N° Sostegno	168	169	170	171	172	173a
Tipo sostegno	PL33	MV36	MV39	VL27	PV33	CA36
Armamento	VL	VV	VV	VL	VV	TA/TA
H utile/totale (m)	33.00/41.45	36.00/43.40	39.00/46.40	27.00/36.45	33.00/40.40	30.00/37.00
Campata (m)	363.27	243.07	383.53	366.00	727.91	377.60



RAZIONALIZZAZIONE E SVILUPPO RTN NELLA MEDIA VALLE DEL PIAVE
 Linea 220KV POLPET-LIENZ (22215A1)
 STUDIO DI IMPATTO AMBIENTALE
 Profilo della vegetazione sotto le linee aeree