


11°48'30"E

11°49'0"E

11°49'30"E

11°50'0"E

INQUADRAMENTO SU CARTOGRAFIA CATASTALE

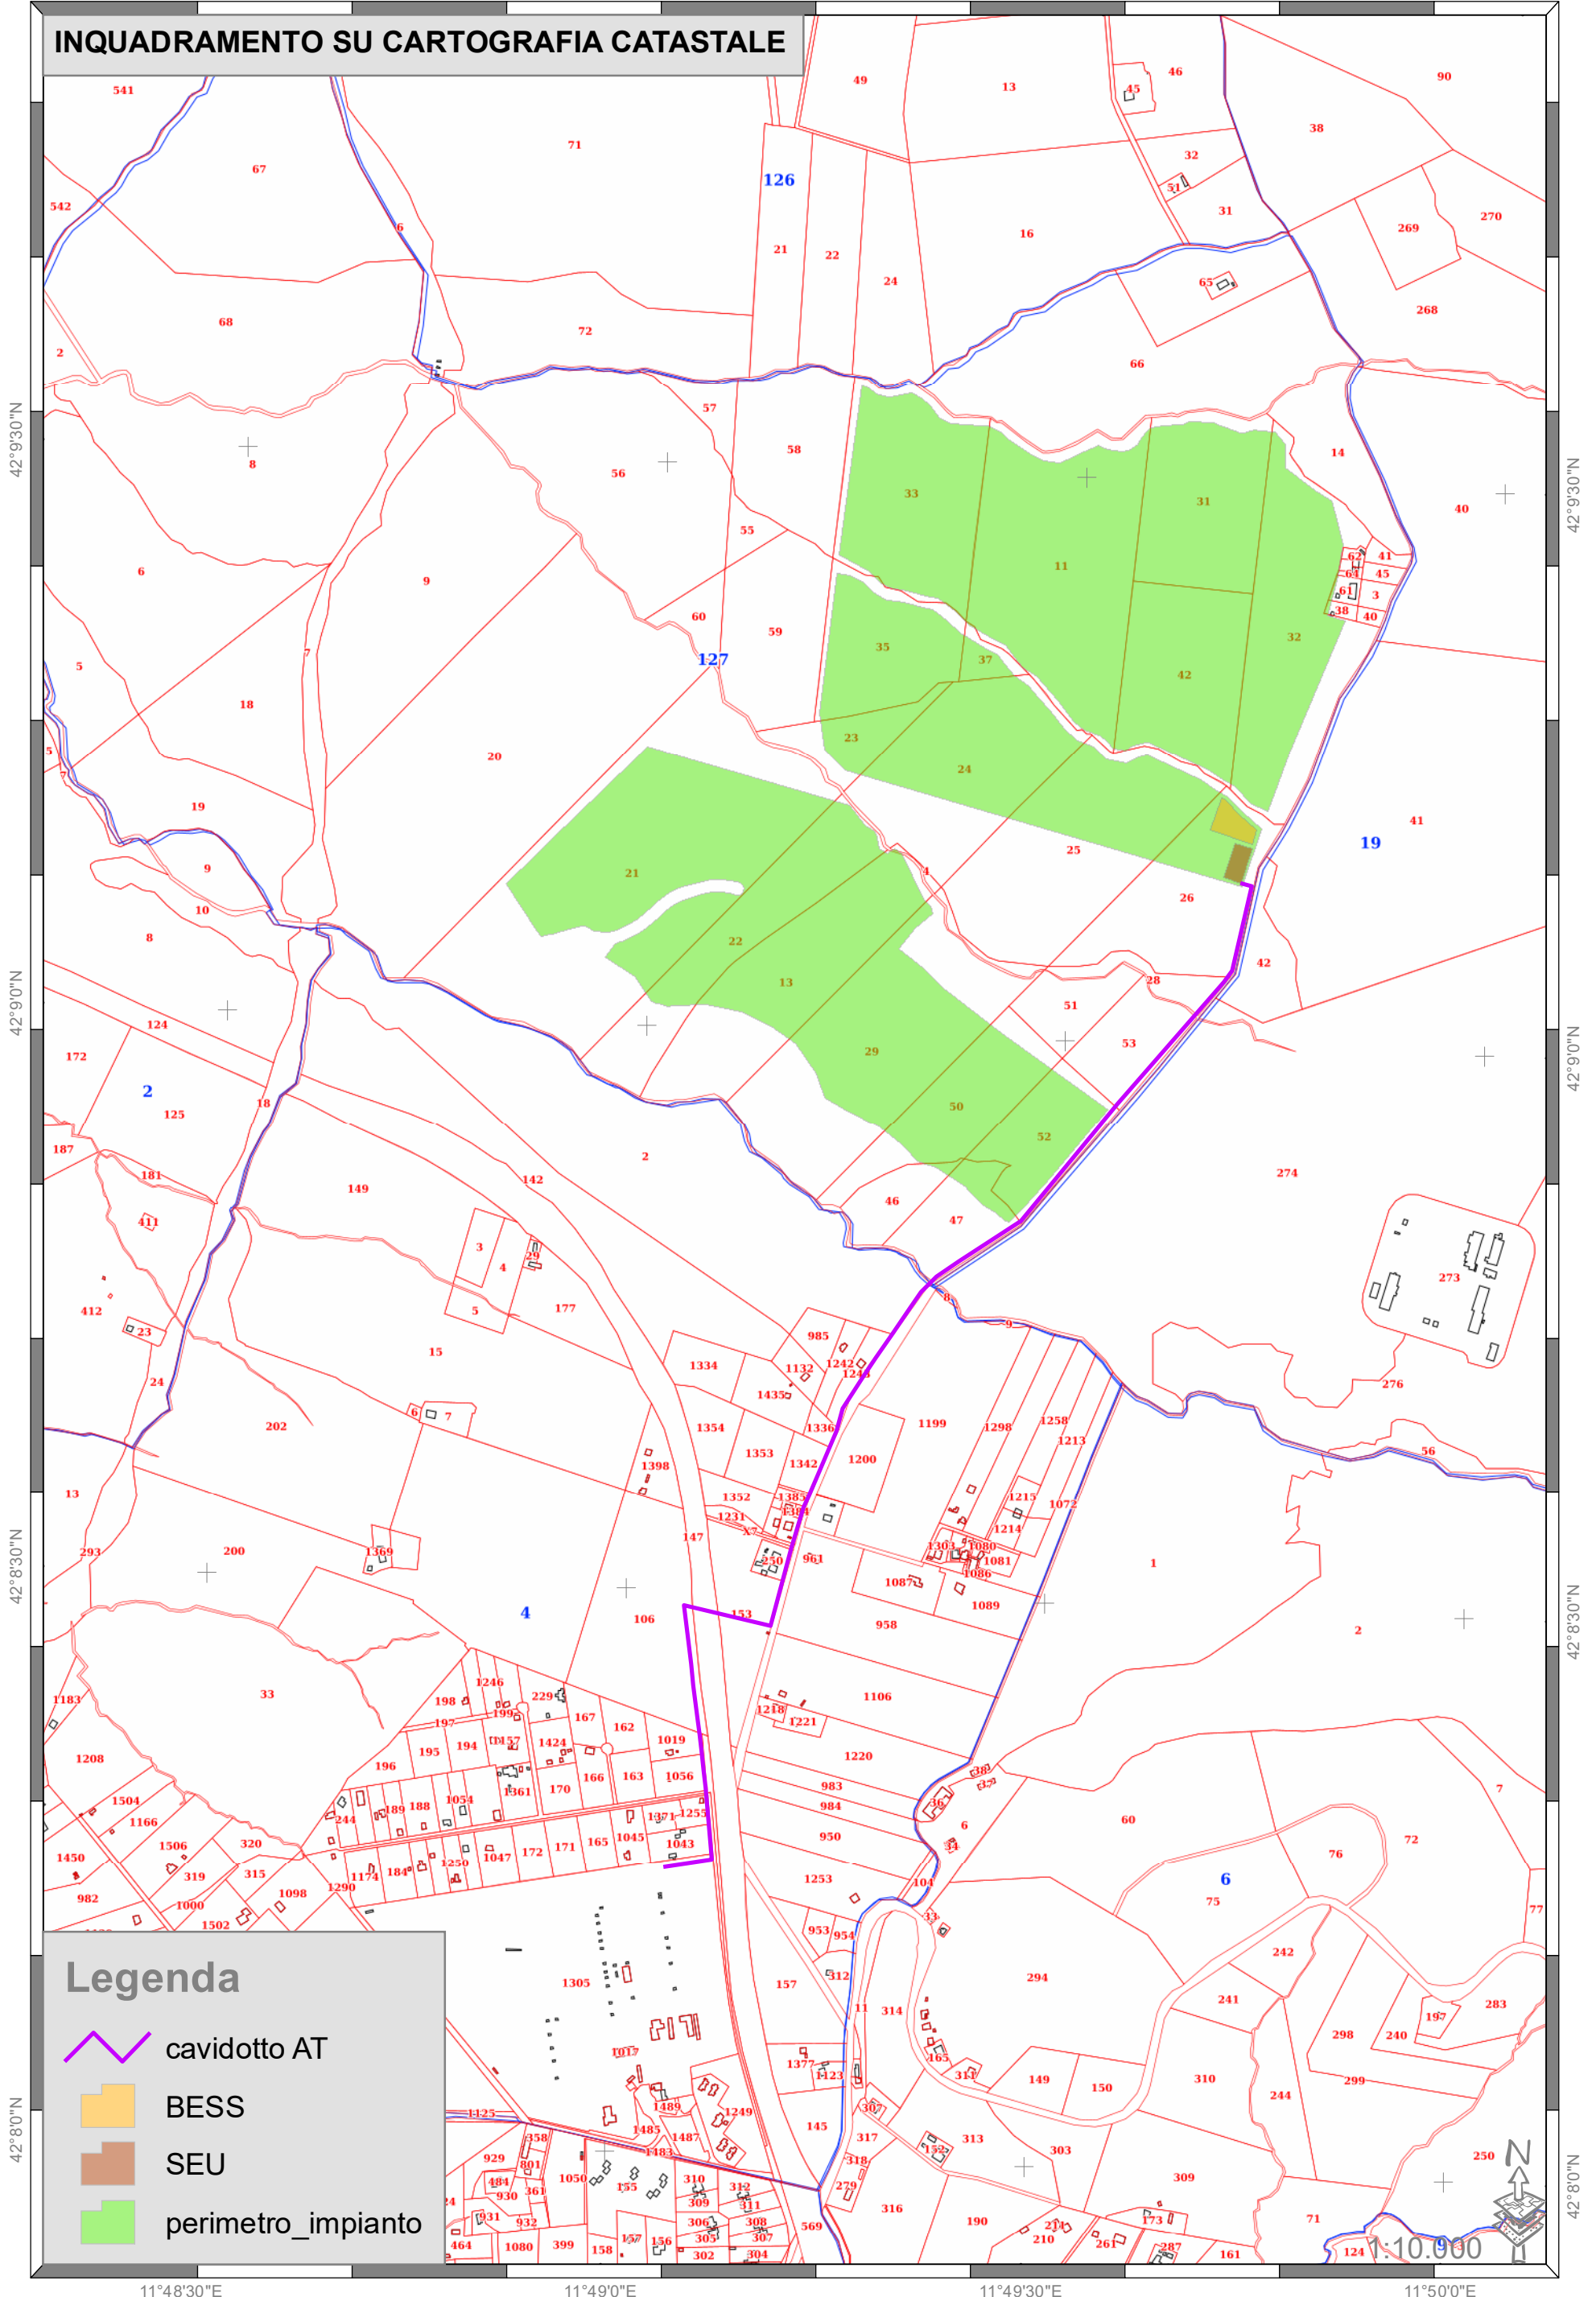

Legenda

-  cavidotto AT
-  BESS
-  SEU
-  perimetro impianto

11°48'30"E

11°49'0"E

11°49'30"E

11°50'0"E

42°9'30"N

42°9'30"N

42°9'0"N

42°9'0"N

42°8'30"N

42°8'30"N

42°8'0"N

42°8'0"N

1:10.000