


11°47'30"E 11°48'0"E 11°48'30"E 11°49'0"E 11°49'30"E 11°50'0"E 11°50'30"E 11°51'0"E

42°11'0"N  
42°10'30"N  
42°10'0"N  
42°9'30"N  
42°9'0"N  
42°8'30"N  
42°8'0"N  
42°7'30"N  
42°7'0"N  
42°6'30"N

42°11'0"N  
42°10'30"N  
42°10'0"N  
42°9'30"N  
42°9'0"N  
42°8'30"N  
42°8'0"N  
42°7'30"N  
42°7'0"N  
42°6'30"N

# INQUADRAMENTO SU IGM

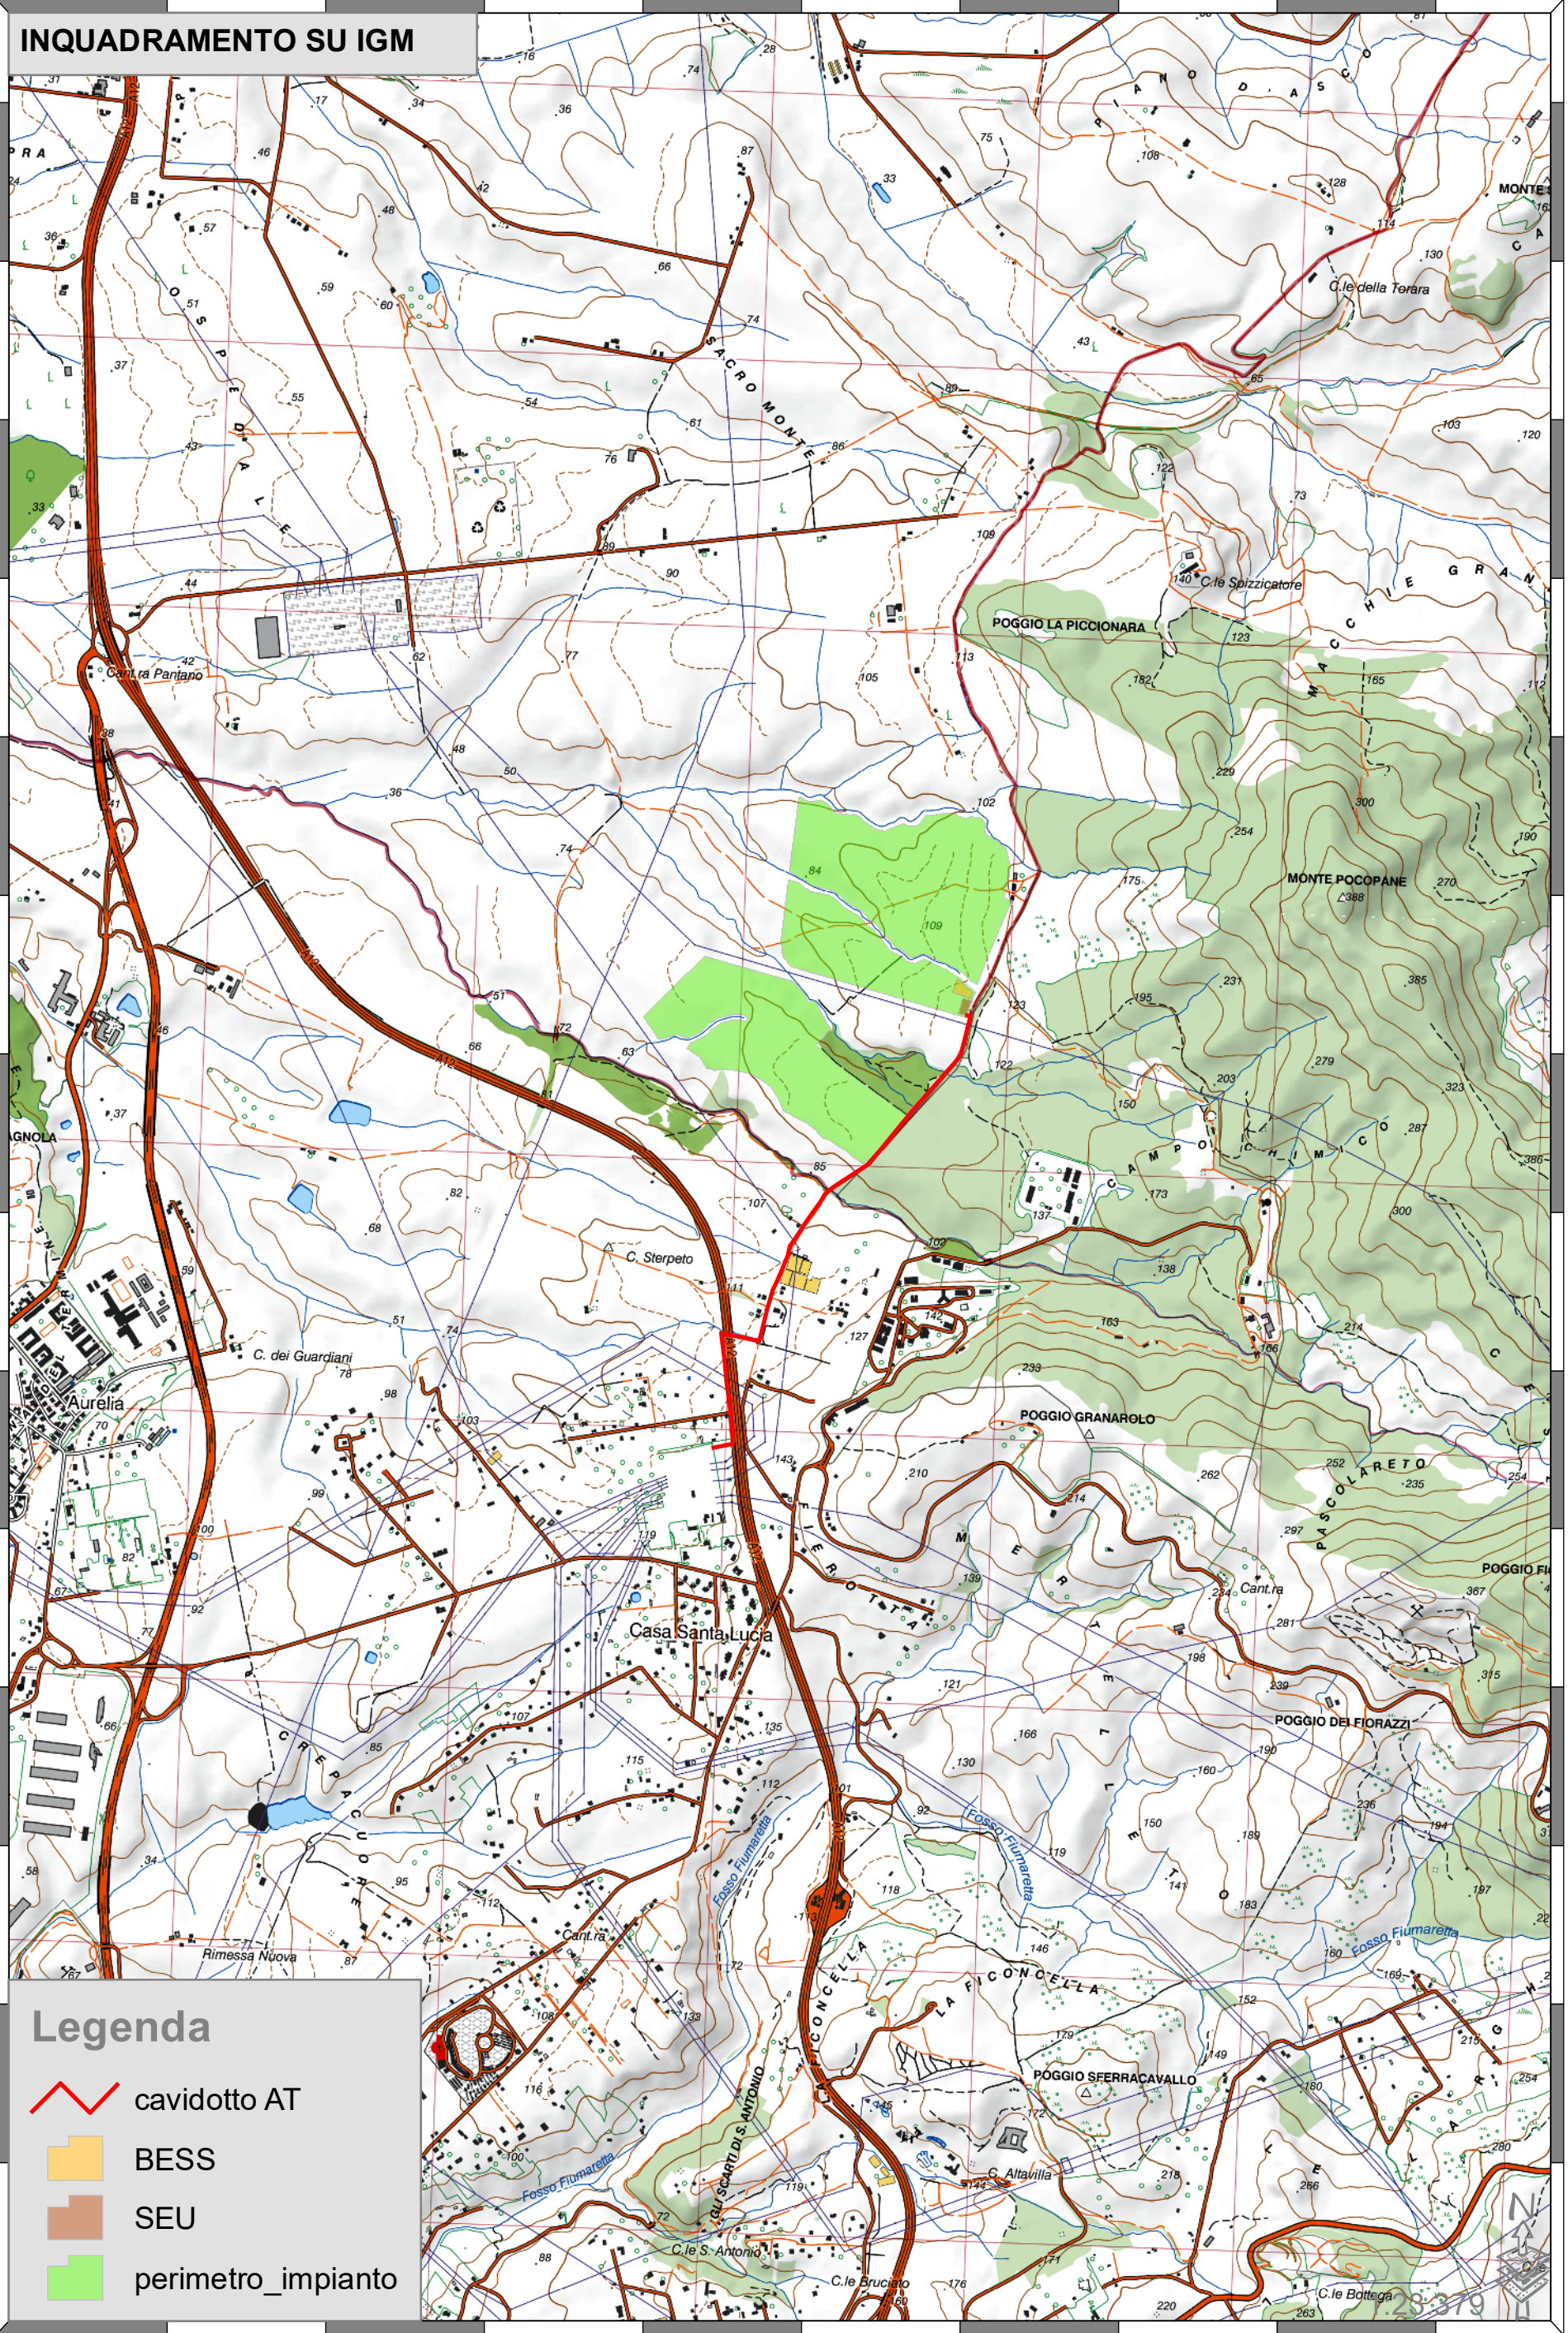

## Legenda

-  cavidotto AT
-  BESS
-  SEU
-  perimetro impianto

11°47'30"E 11°48'0"E 11°48'30"E 11°49'0"E 11°49'30"E 11°50'0"E 11°50'30"E 11°51'0"E