



Sezione in rilevato

Sezione in scavo

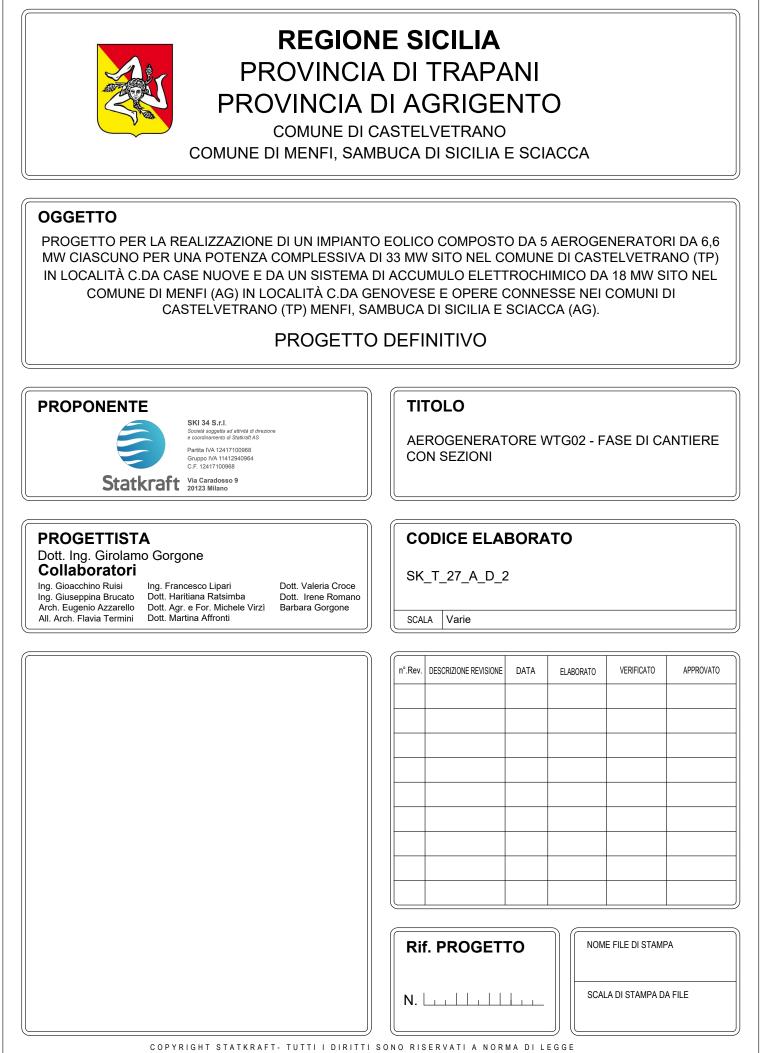

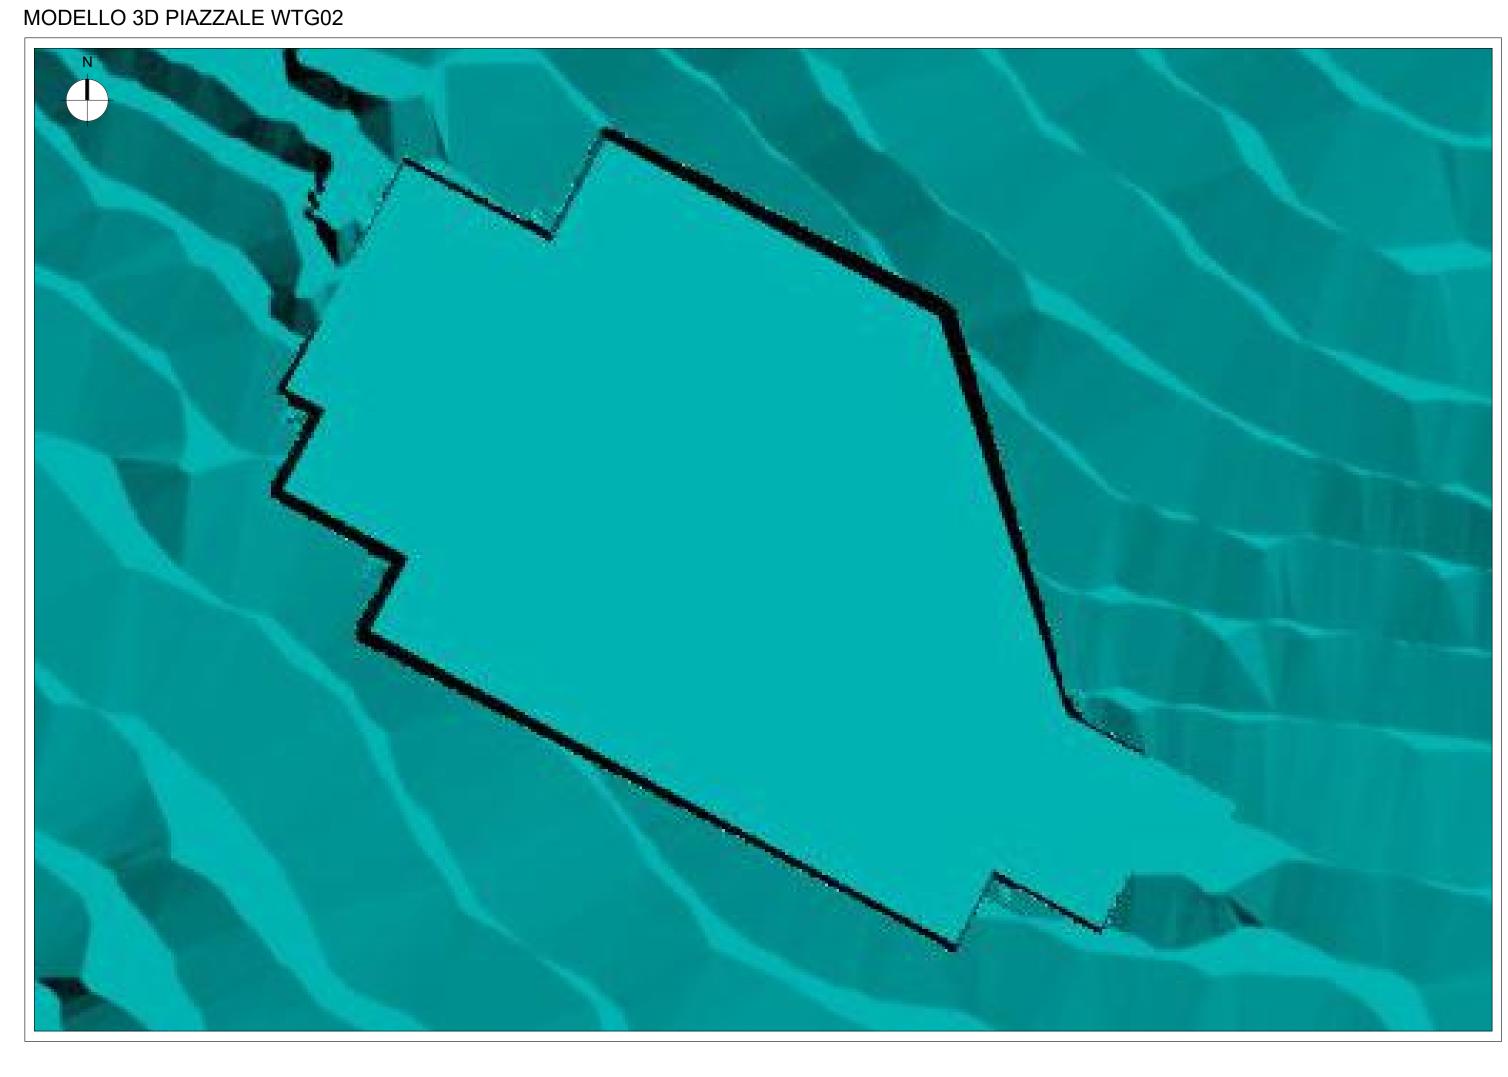



SEZIONI LONGITUDINALI SCALA 1:200

SEZIONE 1-1		146.50	ASSE AEROGENERATORE					
	00 200							
OGRESSIVE TERRENO	6.02		31.88		85.66		128.79	
RZIALI TERRENO	6.02 5.25 3.07	11.70	5.81	50.78		46.13	3.91	31.3
OTE TERRENO	14 6.5 6.5 7.0 14 6.5 7.0 14 6.5		4 4 6.5 5.		7 4 1		7	
OGRESSIVE PROGETTO	6.02						717.94	
RZIALI PROGETTO	6.02 6,56			105,36			1.5. 1.5.	44,53
OTE PROGETTO	0, 0, 						6.50	

SEZIONI TRASVERSALI SCALA 1:200

		146.50 EL										
SEZIONE 2-2	0											
40.00	200											
PROGRESSIVE TERRENO	0 8.0		28.1	44.83	55.4		72.06					
PARZIALI TERRENO	8.46	19.64		16.74	10.57	16.66	16.62)				
QUOTE TERRENO	74 C		145.5	941	146.5							
PROGRESSIVE PROGETTO	0		29.93		55.		74.8 74.1 74.1					
PARZIALI PROGETTO		29,93	1.53	23,93		22,07	0.05	11,88				
QUOTE PROGETTO			145.55-		146.5		95.5					
RECUPERI AMBIENTALI												

		146.50											
SEZIONE 3-3	_												
140.00	00 ₇ 200												
PROGRESSIVE TERRENO	0		1.78		30.32		47.3		65.44		87.		995. 44. 10.
PARZIALI TERRENO		11.78		18.55	2.19	14.78		18.14		16.06		13.93	3.99
QUOTE TERRENO			74		4 t 6 4 t		146.5		147		147.5		44 0000
PROGRESSIVE PROGETTO	0		12.92				47.3					86.97	
PARZIALI PROGETTO		12,92	1.55		32,83				39,67			<u>~</u>	11,22
QUOTE PROGETTO			145.06-				146.5					146.5	
RECUPERI AMBIENTALI													