
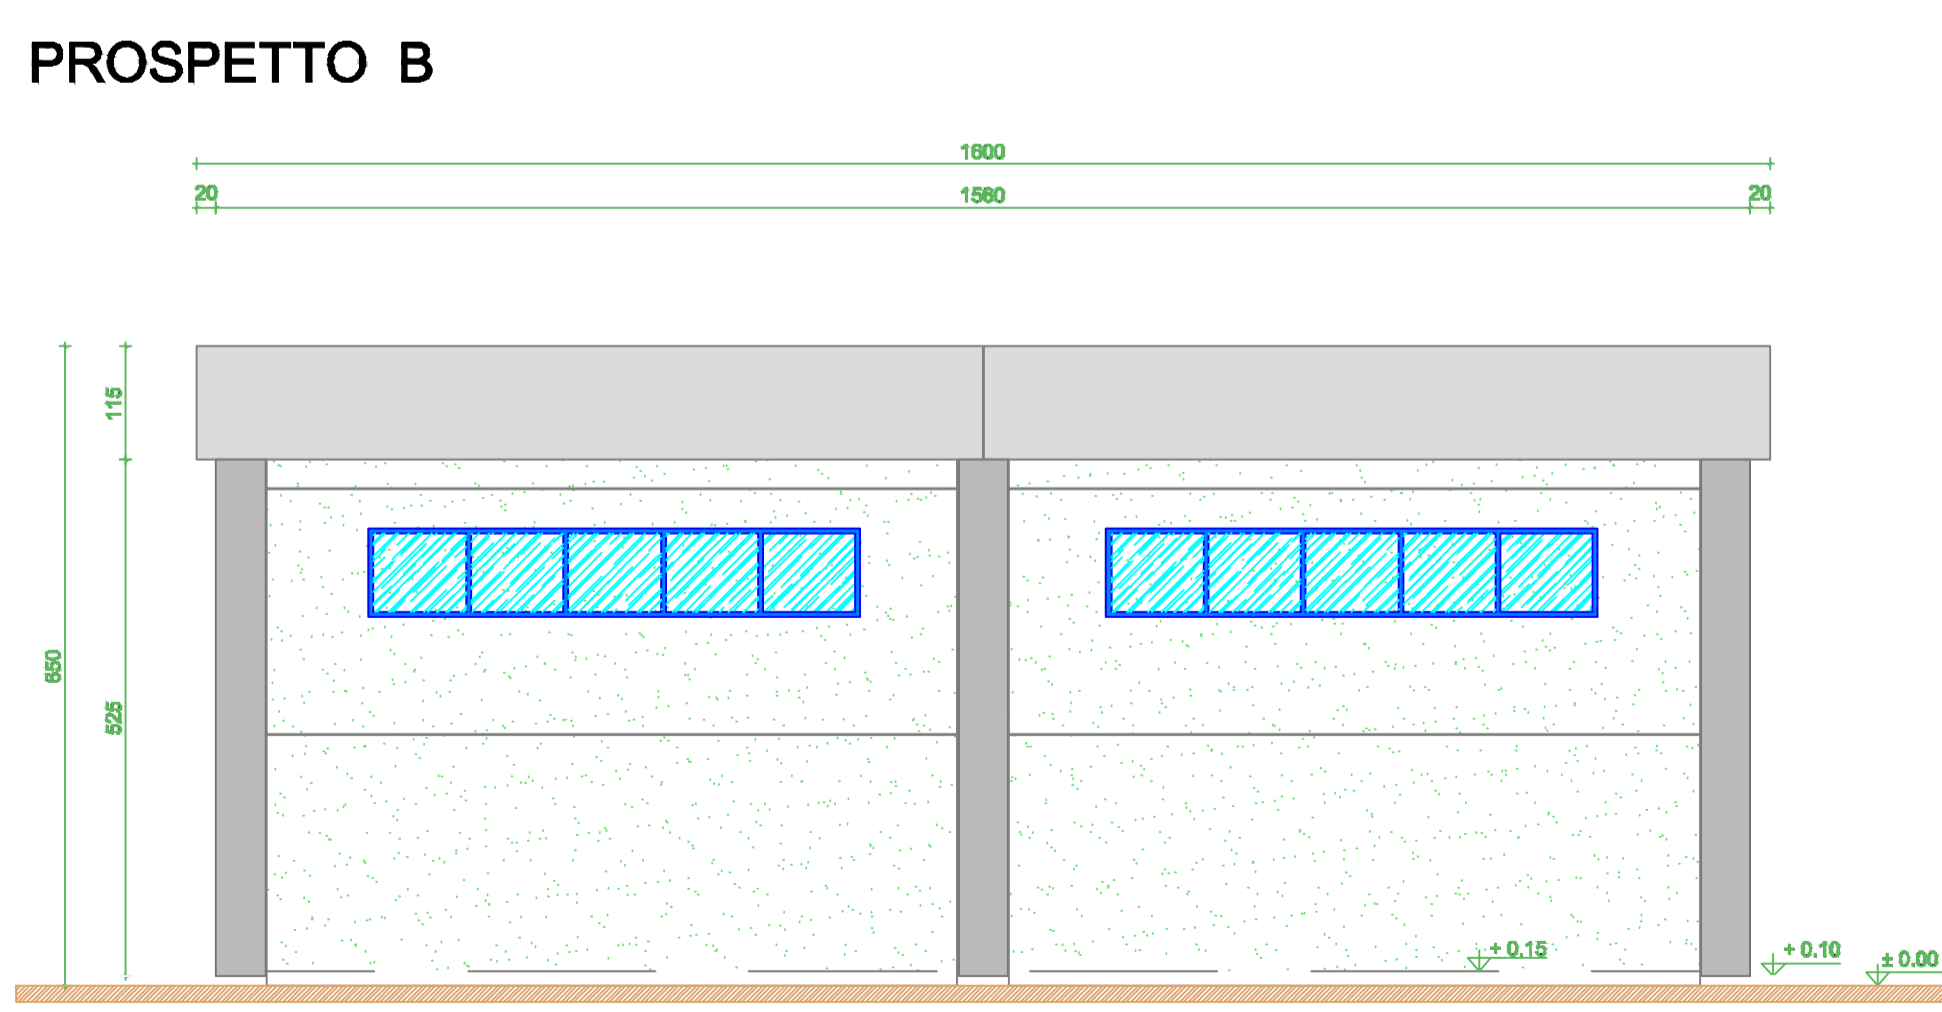
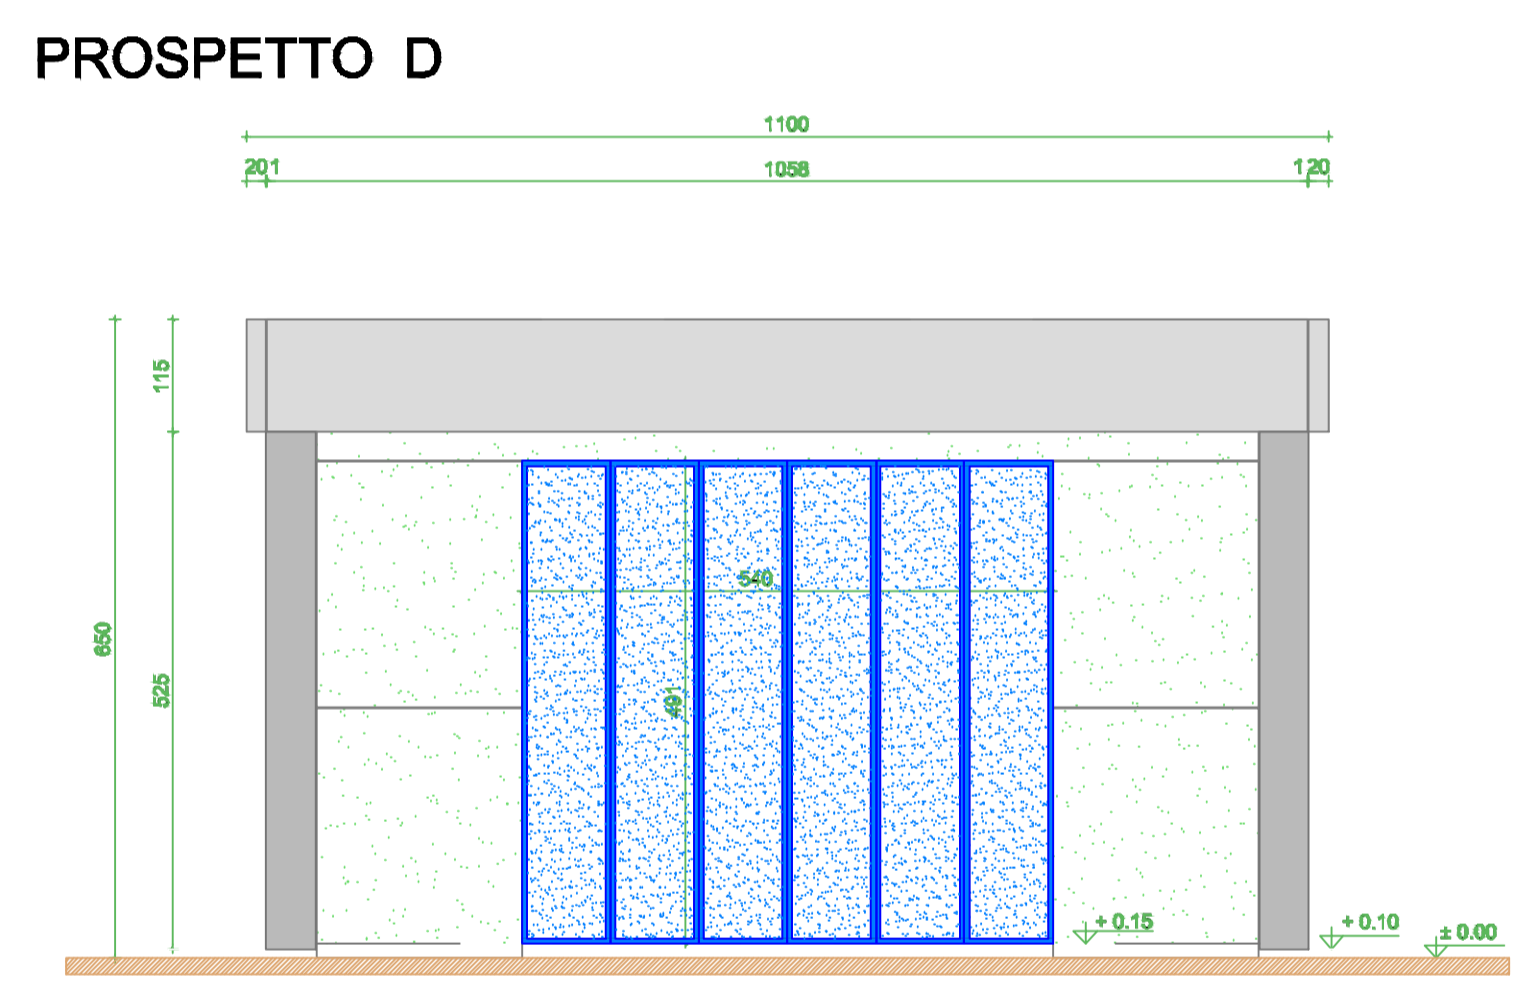


LEGENDA PIANTA	
	PANNELLO DI TAMPONAMENTO PREFABBRICATO
	PANNELLO DI TAMPONAMENTO PREFABBRICATO PIENO RE120
	PARETI E CONTROPARETI IN CARTONGESSO
	PARETI IN CARTONGESSO RE160
	CONTROSOFFITTO RE120
	PAVIMENTAZIONE CON PIASTRELLE IN GRES BATTISCOPIA A MEZZA PIASTRELLA DELLA STESSA TIPOLOGIA
	PAVIMENTO INDUSTRIALE GRIGIO CON TRATTAMENTO ANTIPOLVERE
	PAVIMENTI CON PIASTRELLA MONOCOTTURA 20x20 COLORE CHIARO BATTISCOPIA CON MEZZA PIASTRELLA STESSA TIPOLOGIA (ZONA ANTIBAGNO E UFFICIO)
	RIVESTIMENTO CON PIASTRELLA STESSA TIPOLOGIA PAVIMENTO

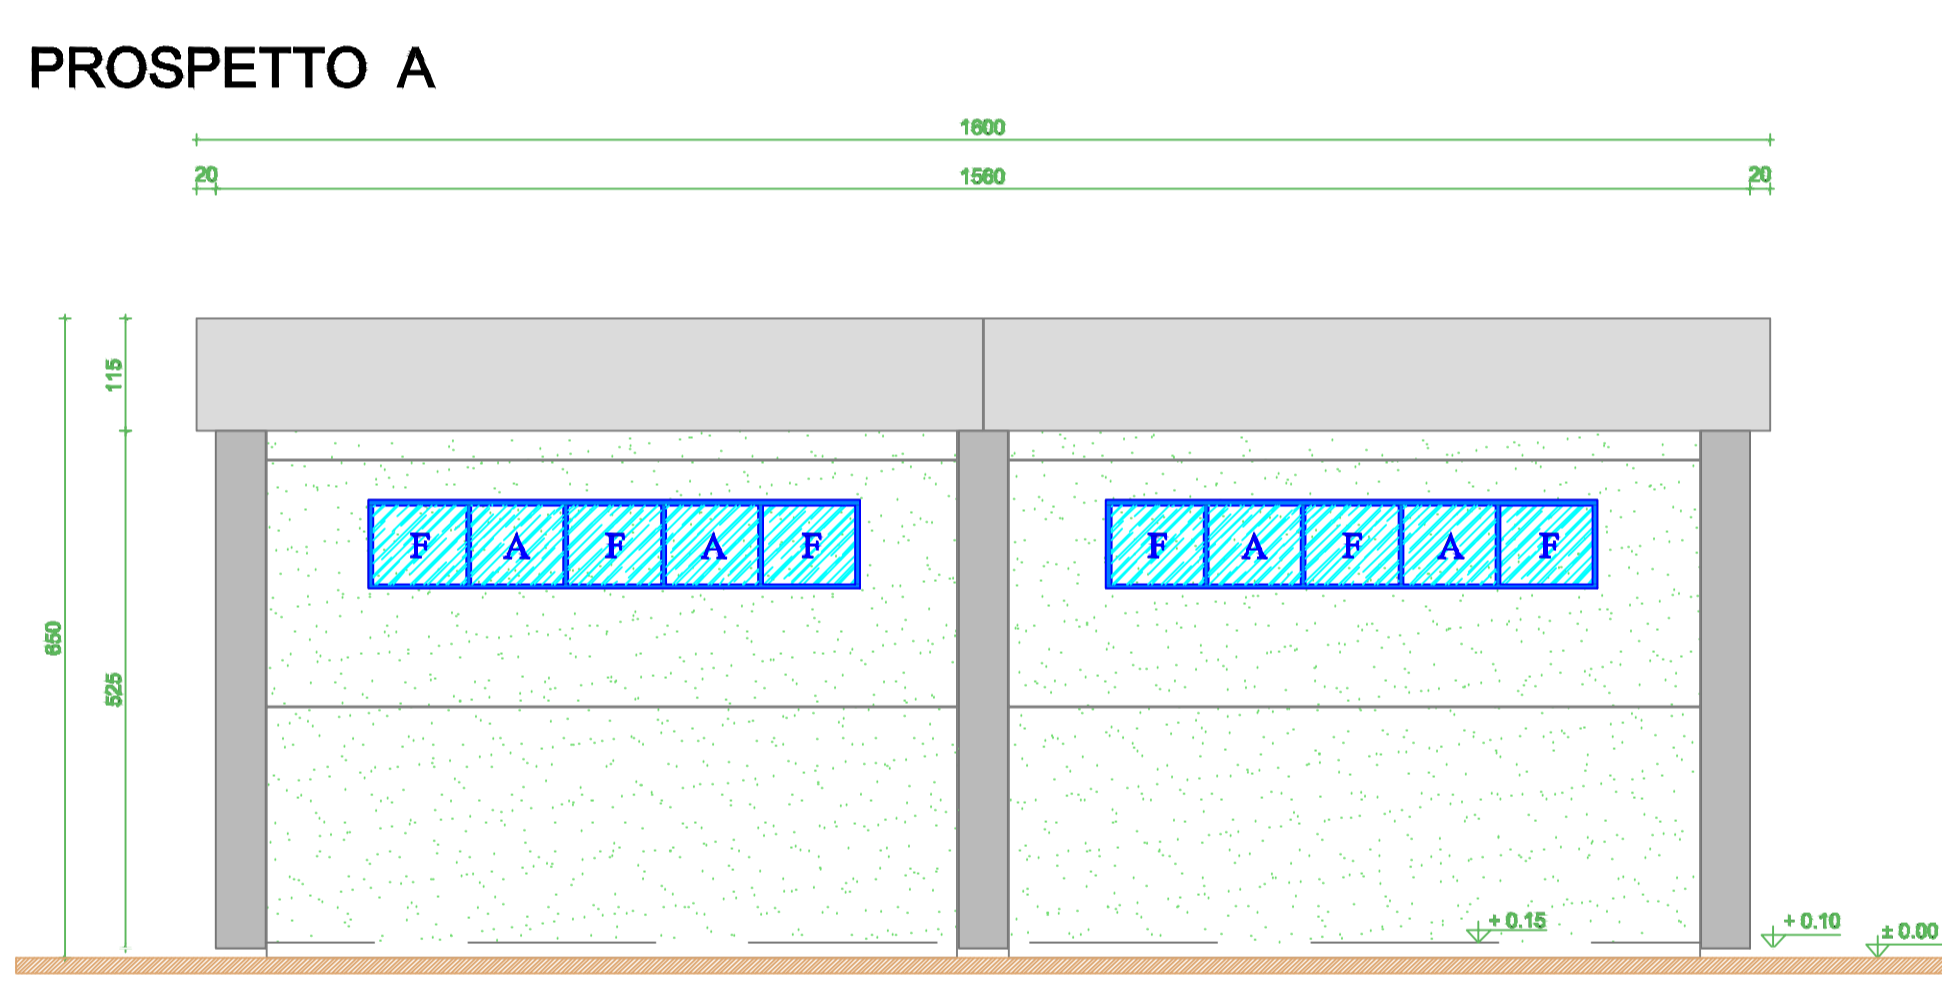

REV.	DATE	DESCRIPTION	PREPARED	CHECKED	APPROVED
0	Dic/2021	first issue	3E	3E	EGP

		<b>PROJECT:</b> Nuova SE RTN a 220kV di Gonnese e raccordi alla RTN							
		<b>FILE NAME:</b> GRE.EEC.D.24.IT.W.15012.16.018.00							
<b>Engineering &amp; Construction</b> <b>GRE VALIDATION</b>		<b>CLASSIFICATION:</b> A1	<b>SCALE:</b> -	<b>PLOT SCALE:</b> 1:1	<b>SHEET:</b> 1 di 1				
<b>UTILIZATION SCOPE:</b> Nuova SE - Magazzino		<b>TITLE:</b> Nuova SE - Magazzino							
<b>VALIDATED BY:</b>		<b>GRE CODE:</b>							
<b>VERIFIED BY:</b>	<b>GROUP:</b>	<b>FUNCTION:</b>	<b>TYPE:</b>	<b>ISSUER:</b>	<b>COUNTRY:</b>	<b>TEC. PLANT:</b>	<b>SYSTEM:</b>	<b>PROGRESSIVE:</b>	<b>REVISION:</b>
<b>COLLABORATORS:</b>		<b>GRE EEC D 24 IT W 15012 16 018 00</b>							