



VISTA LATERALE




SEZIONE W-W

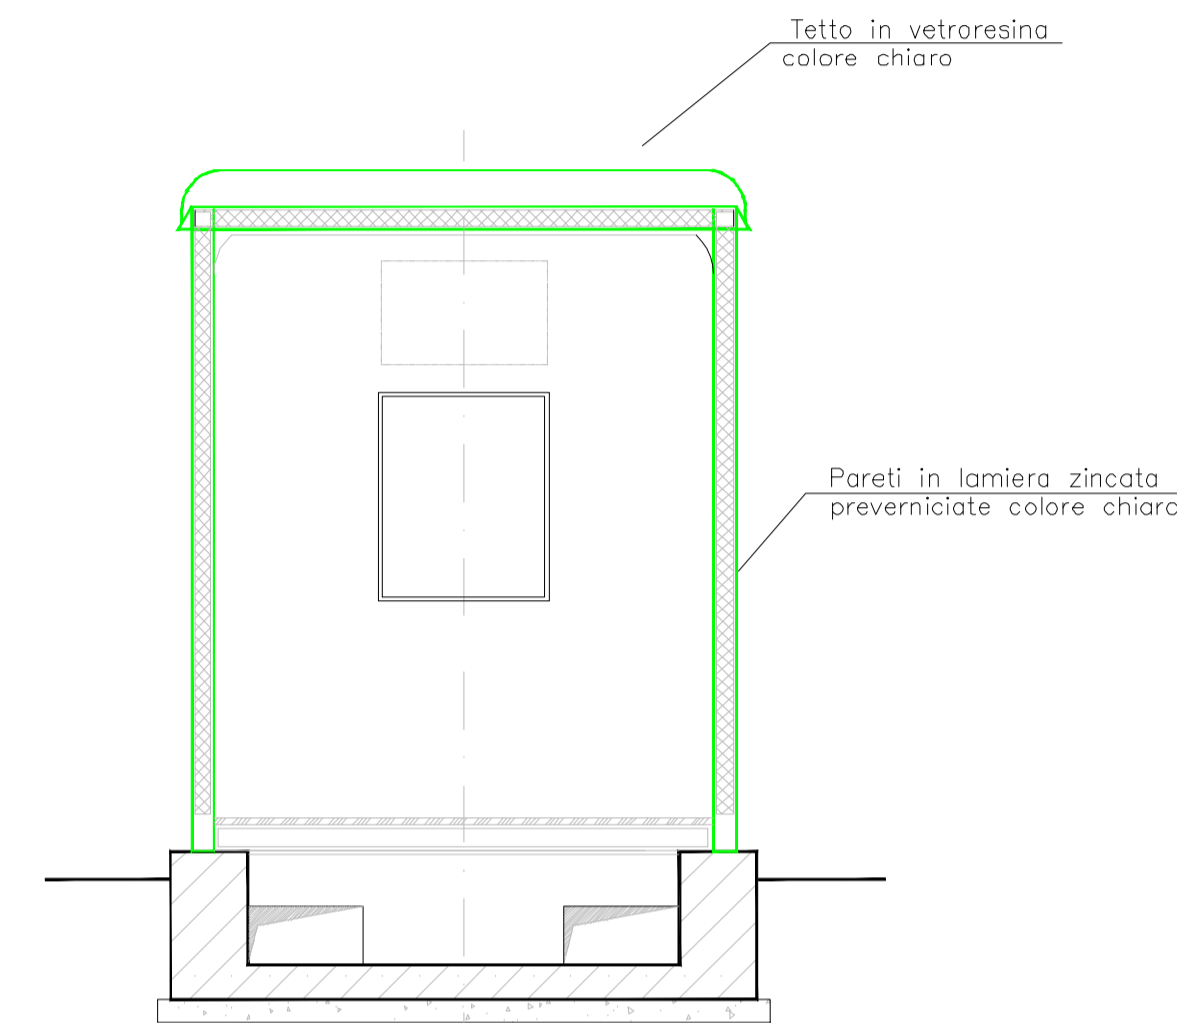



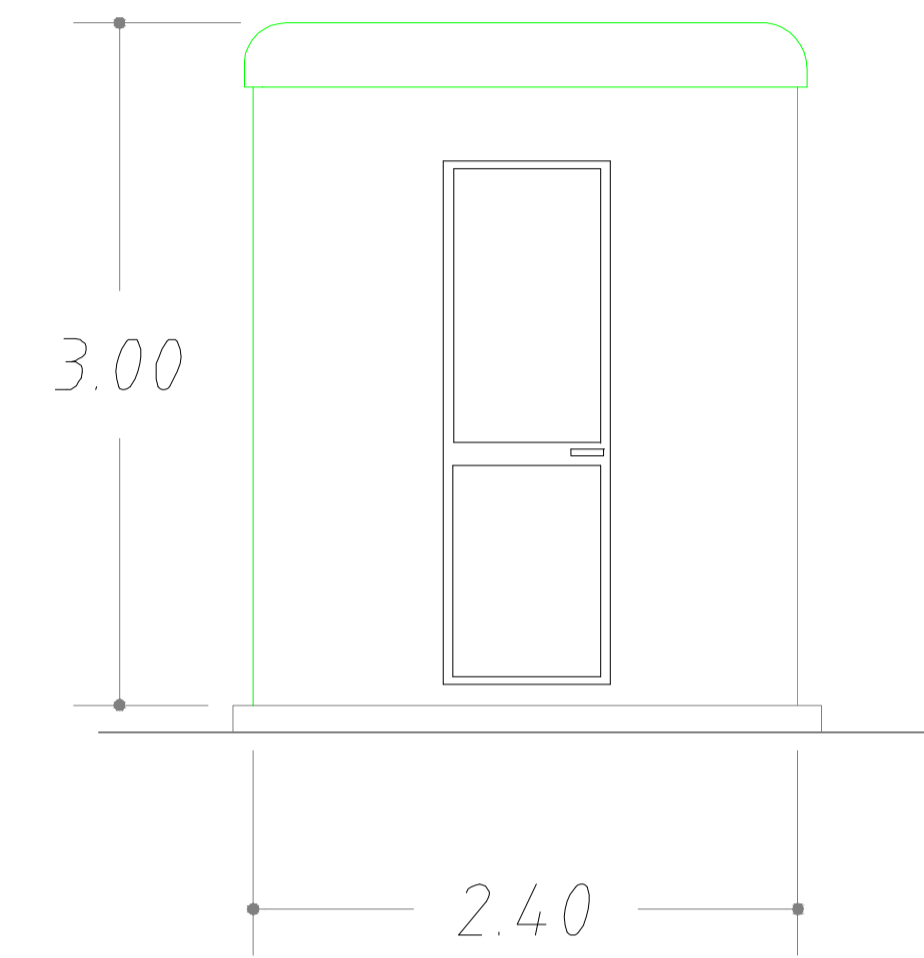VISTA FRONTALE

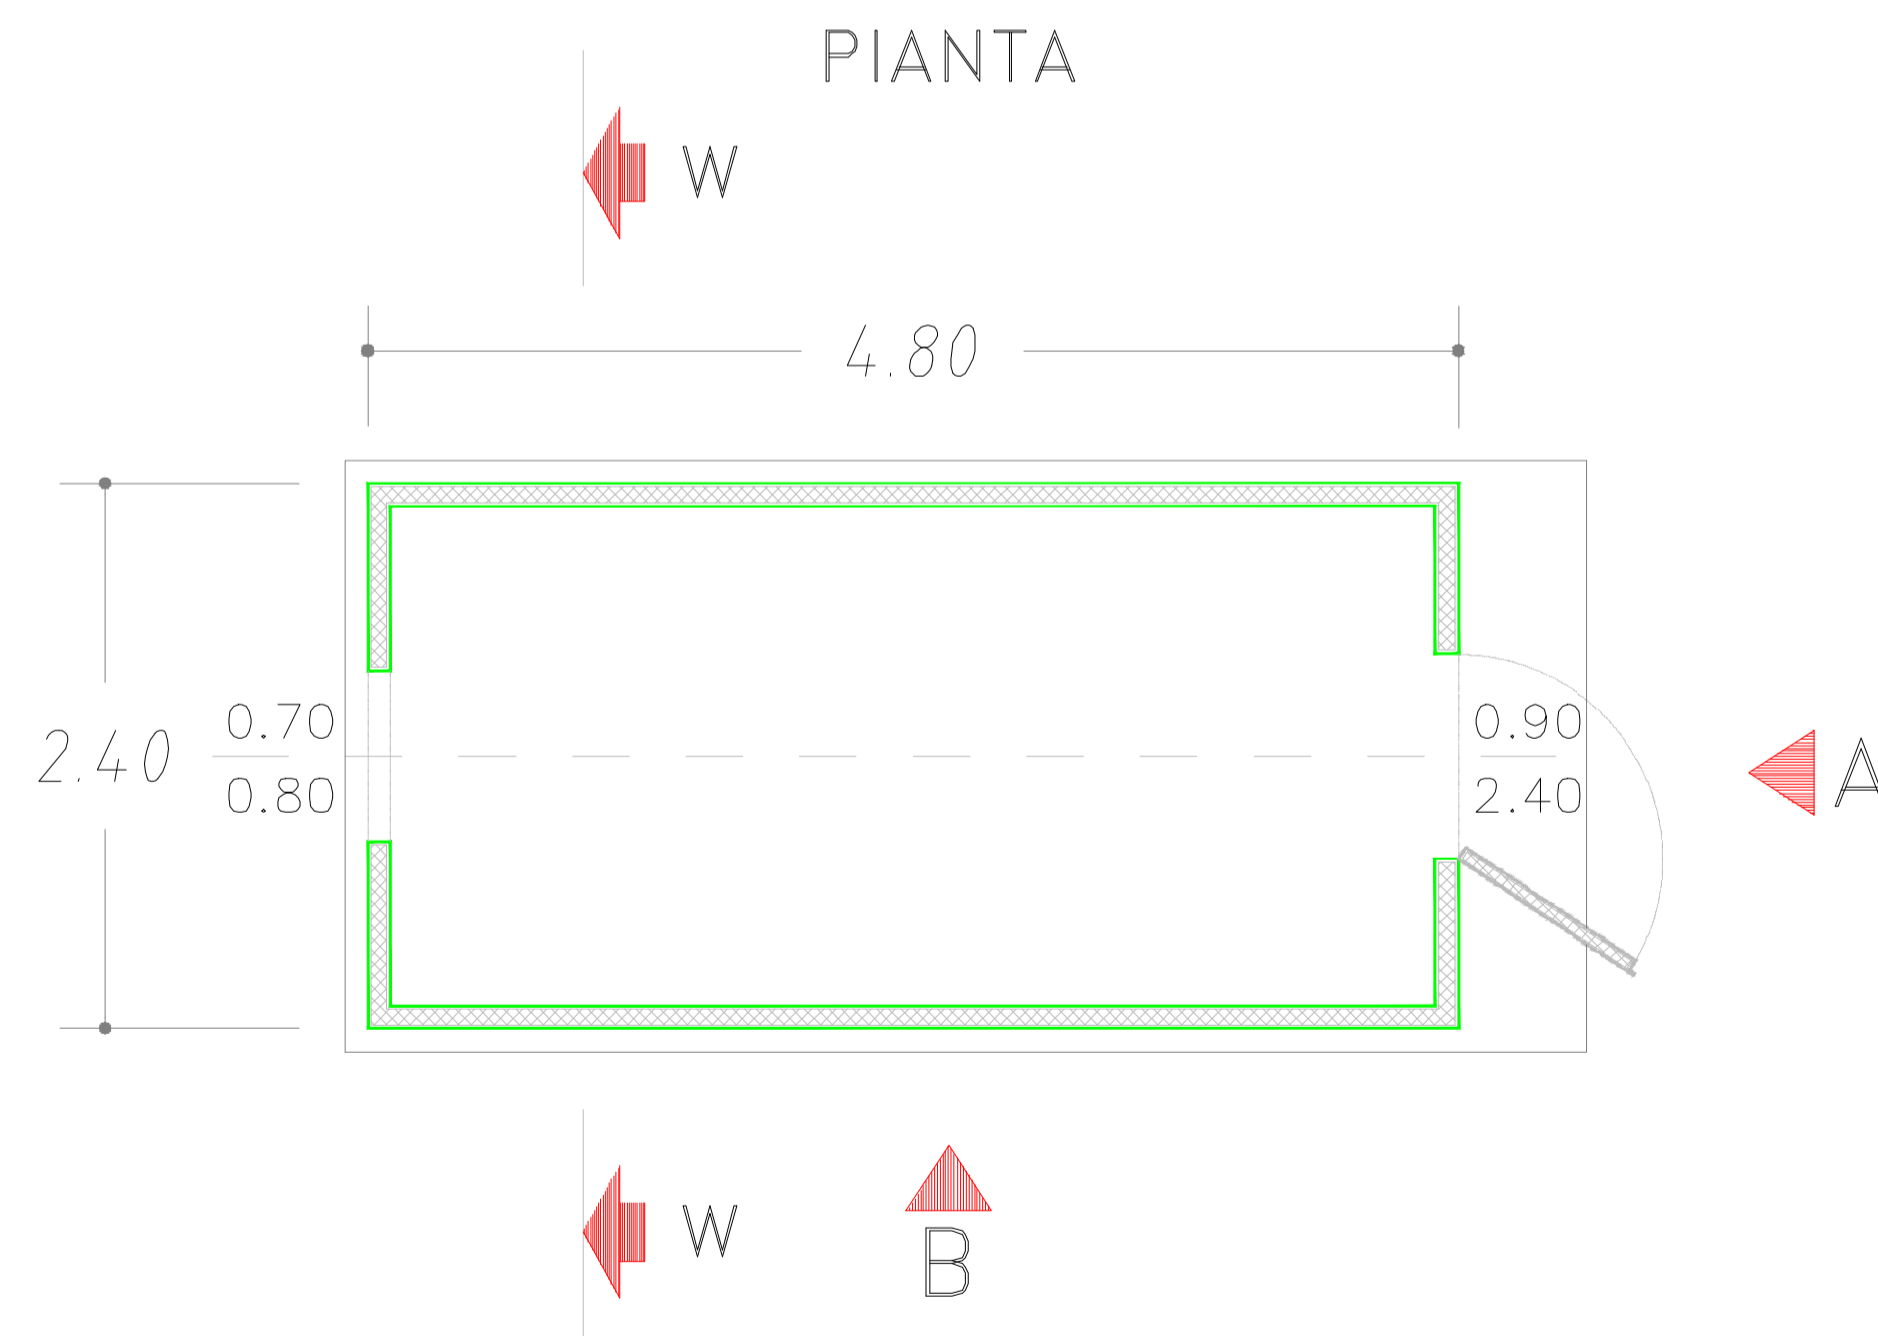

PIANTA



REV.	DATE	DESCRIPTION	PREPARED	CHECKED	APPROVED
0	Dic/2021	first issue	SE	SE	EGP
CONTRACTOR'S LOGO		PROJECT: Nuova SE RTN a 220kV di Gonnese e raccordi alla RTN			
		FILE NAME: GRE.EEC.D.24.IT.W.15012.16.019.00			
		CLASSIFICATION:	FORMAT: A1	SCALE: -	PLOT SCALE: 1:1
Engineering & Construction GRE VALIDATION		UTILIZATION SCOPE:	TITLE: Nuova SE - Chiosco		
VALIDATED BY:		GRE CODE			
VERIFIED BY:	GROUP		FUNCTION	TYPE	ISSUER
COLLABORATORS:	COUNTRY		TEC.	PLANT	SYSTEM
		PROGRESSIVE	REVISION		
		GRE EEC D 24 IT W 150121601900			

This document is property of Enel Green Power SpA. It is strictly forbidden to reproduce this document, in whole or in part, and to provide to others any related information without the previous written consent by Enel Green Power SpA.