




Vista D - Scala 1:1000

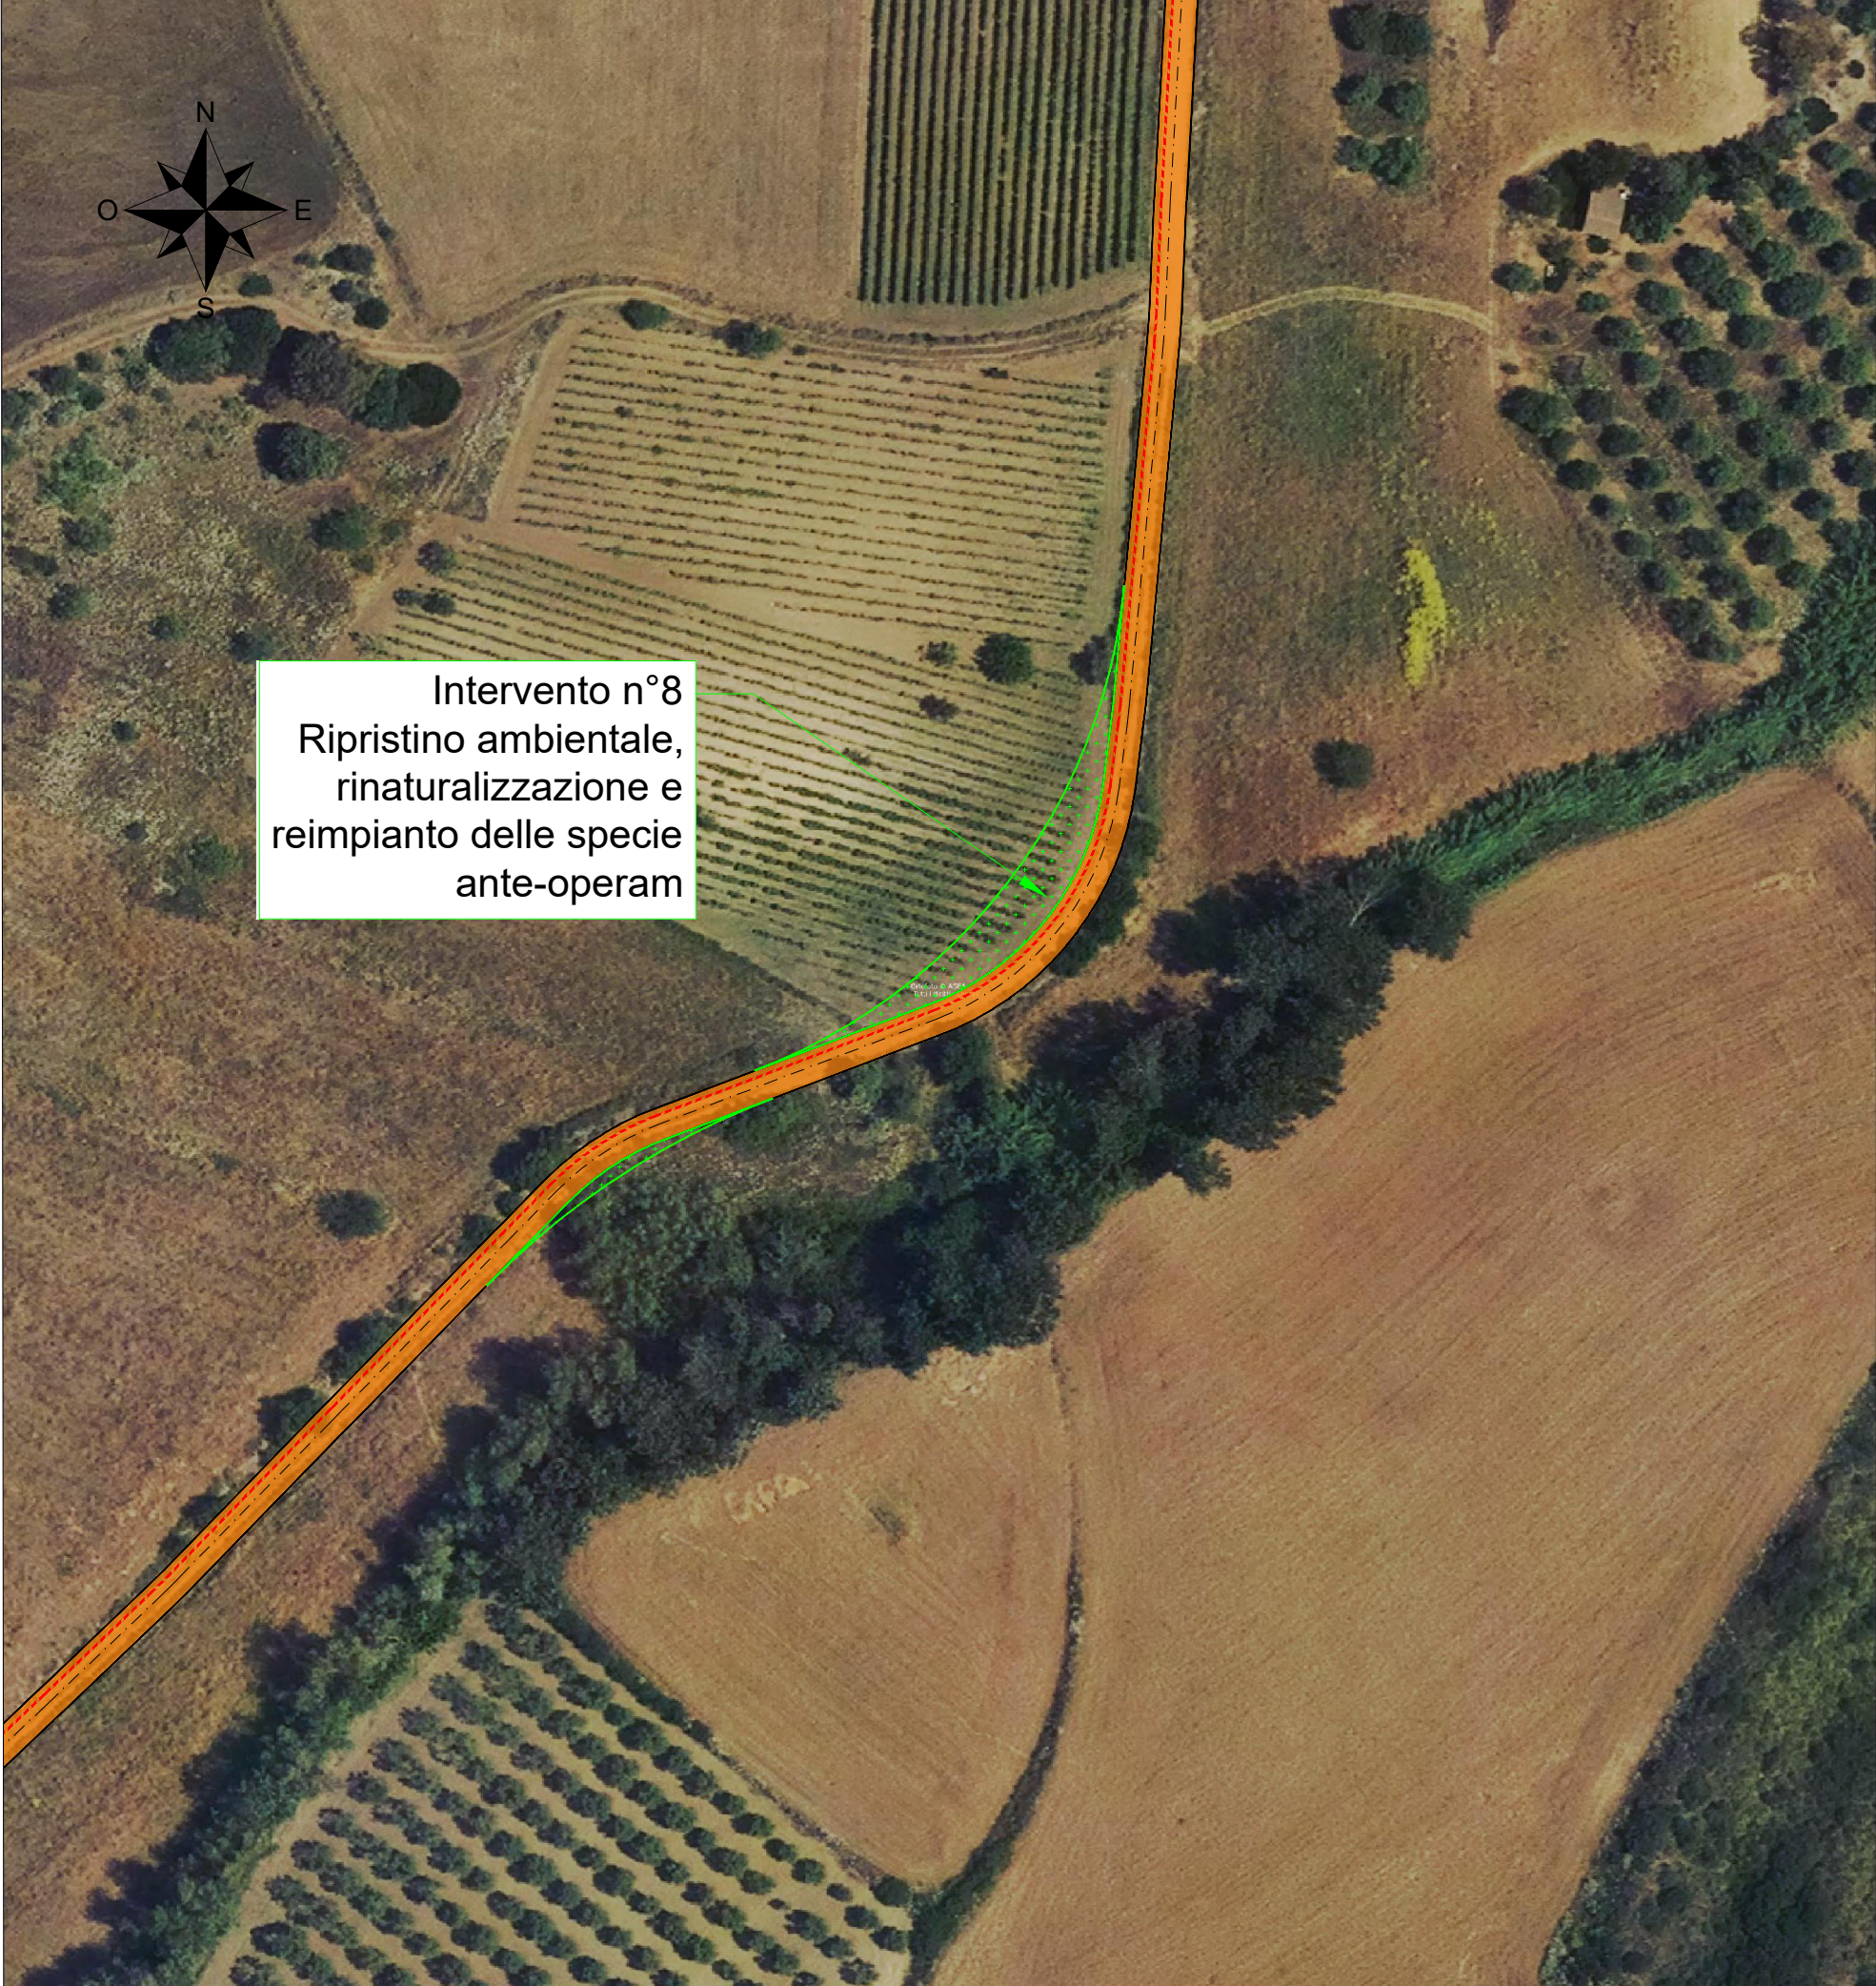


Vista E - Scala 1:1000

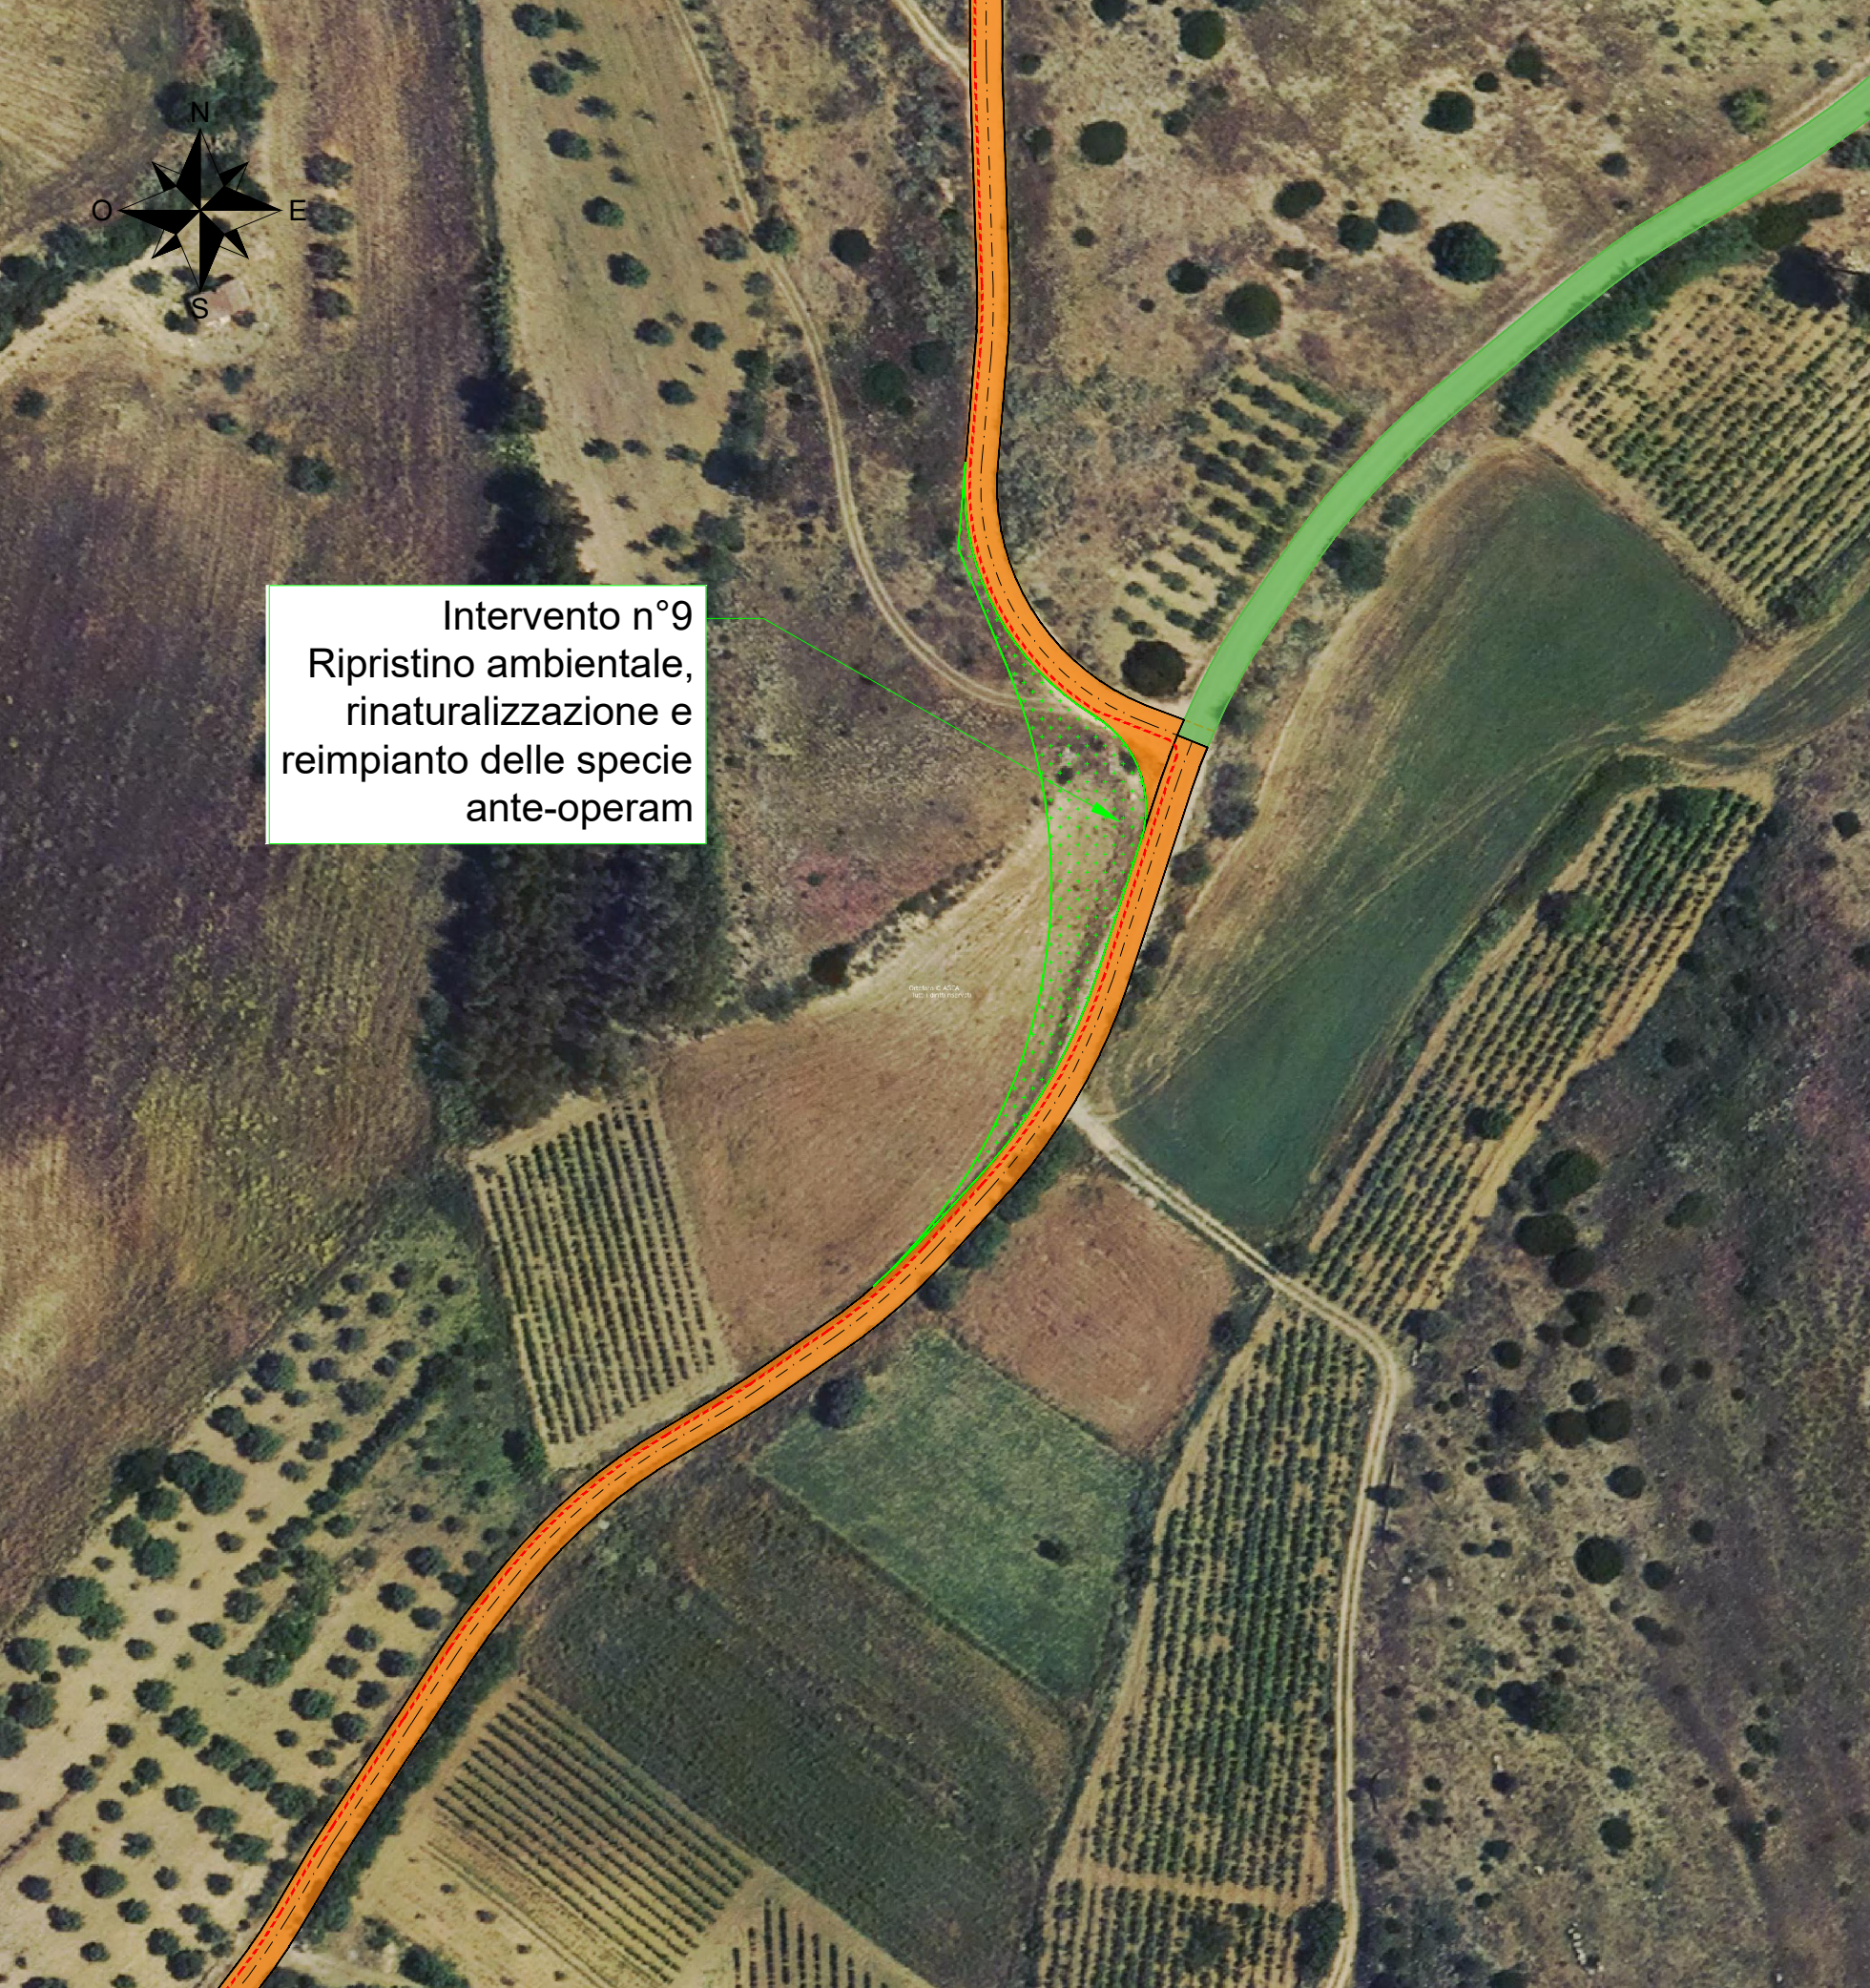


Vista F - Scala 1:1000

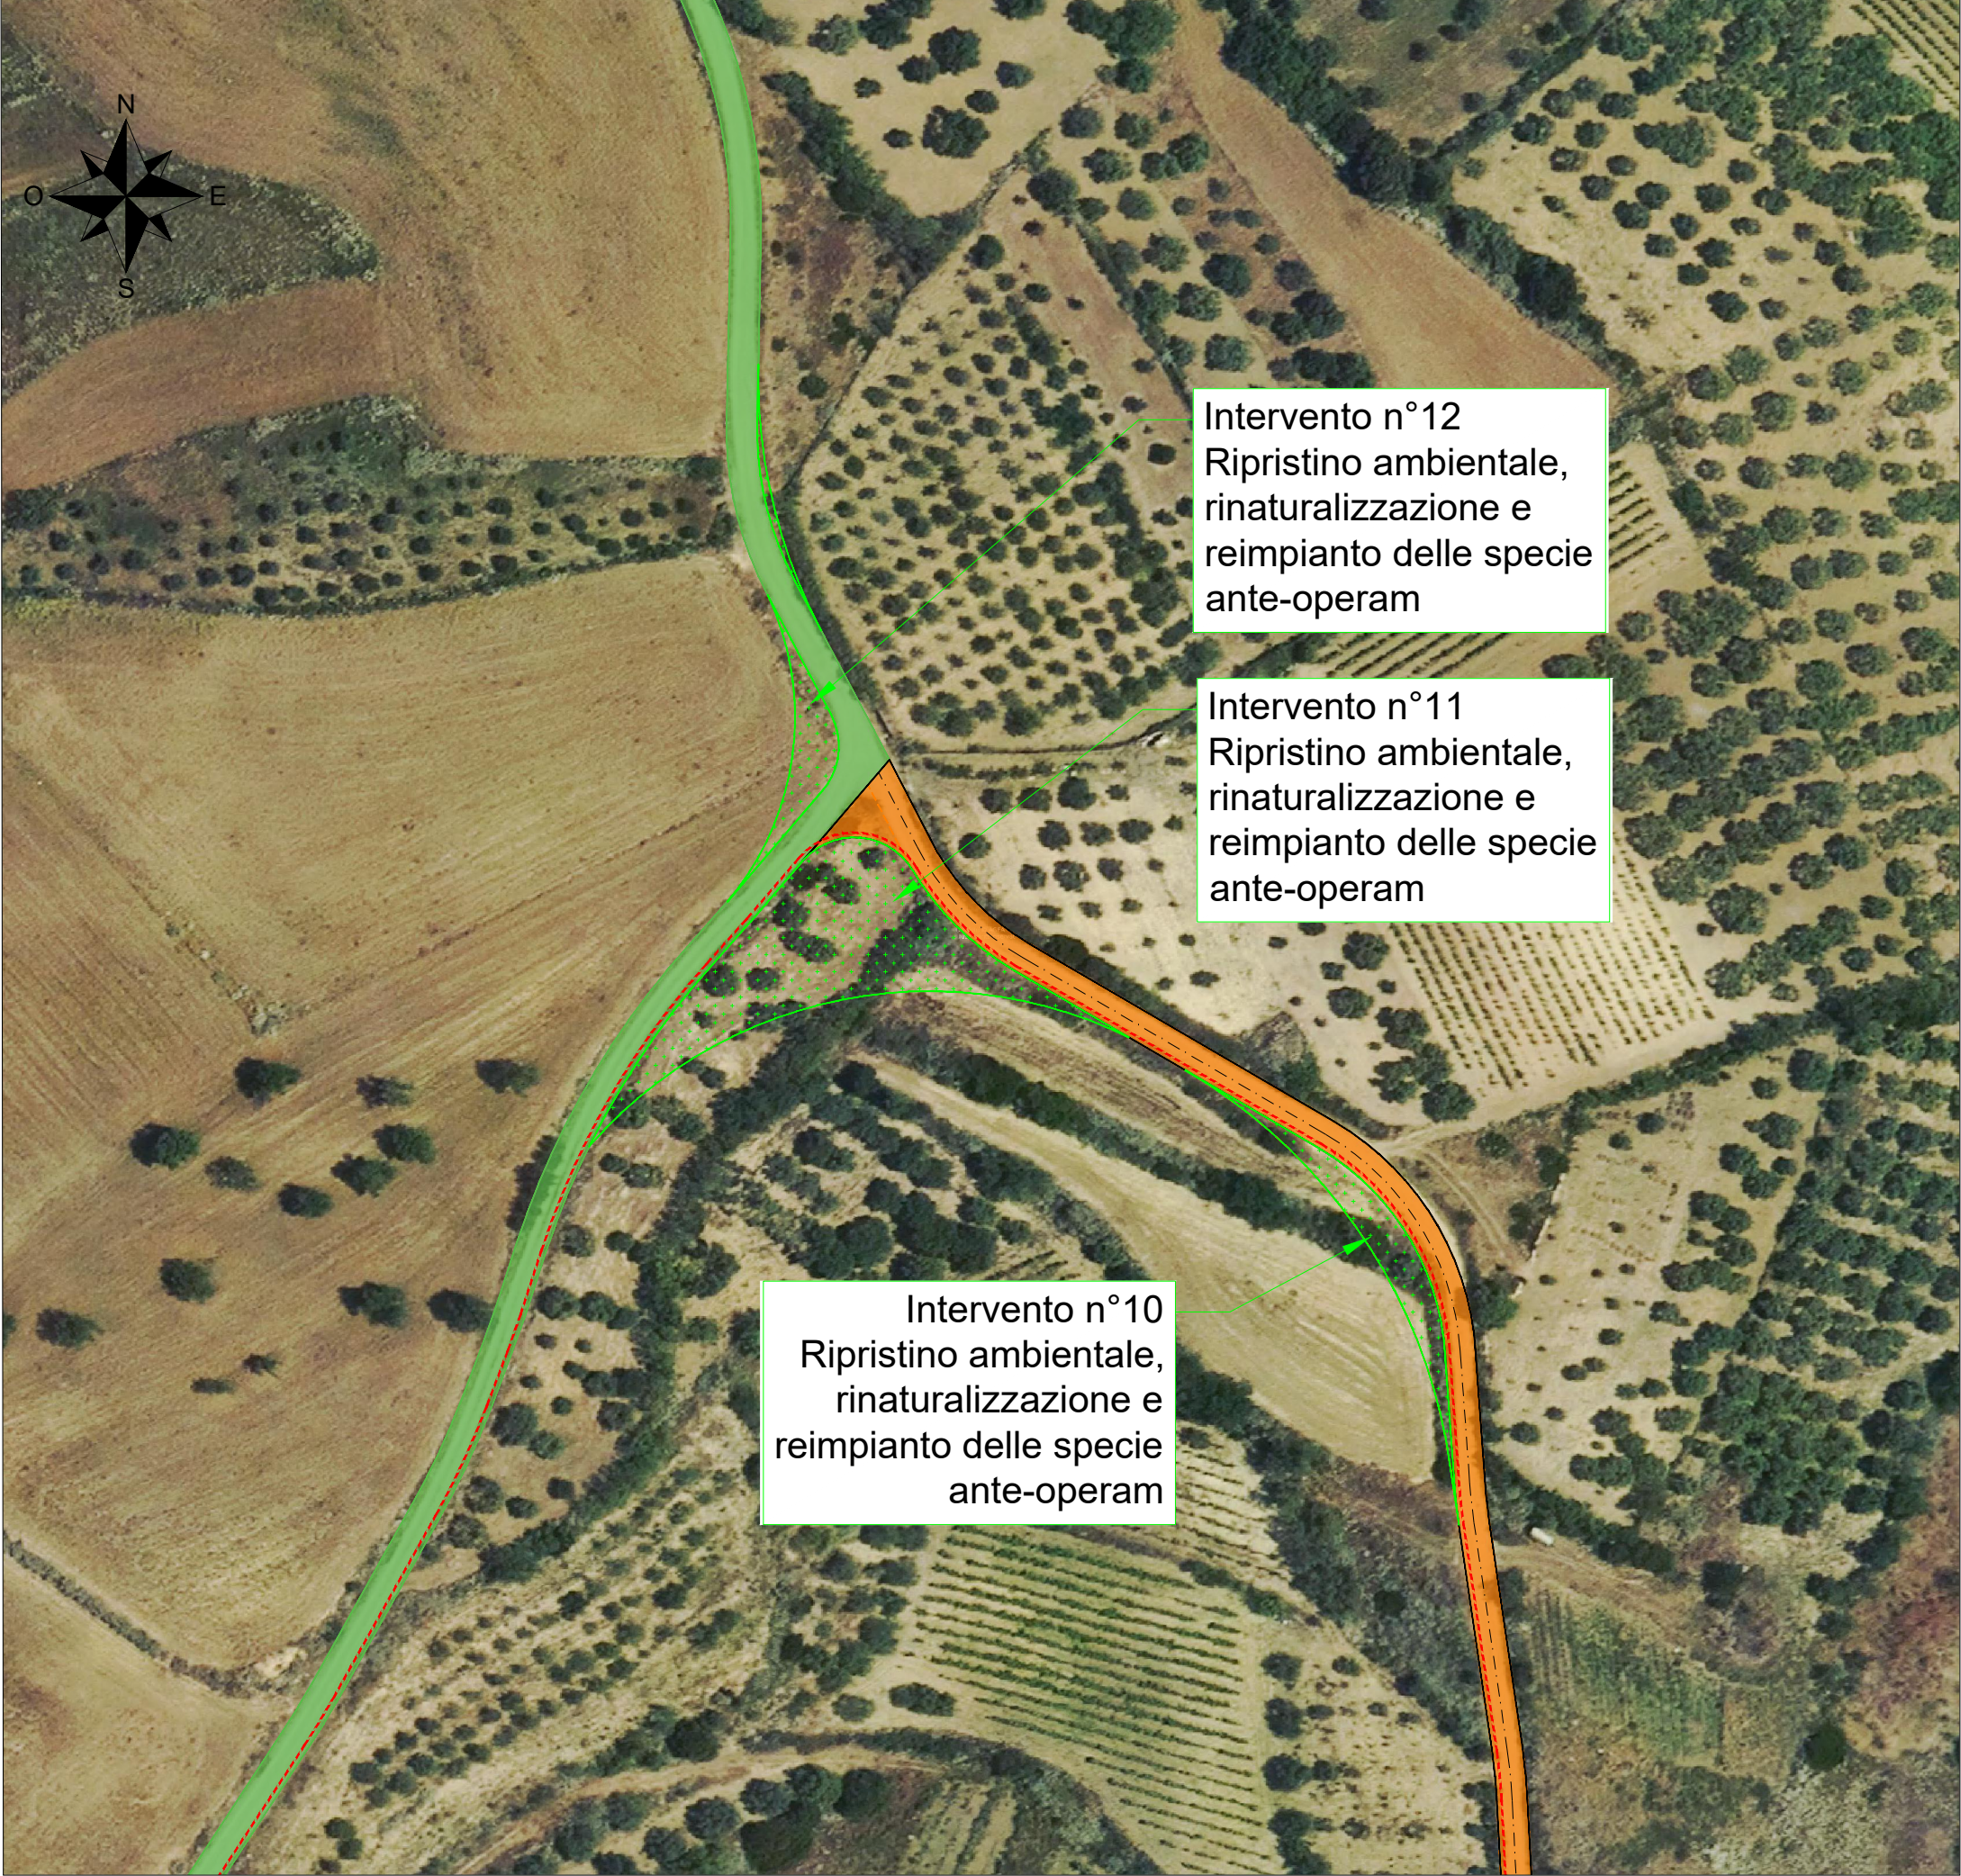

Inquadramento generale - Scala 1:25000

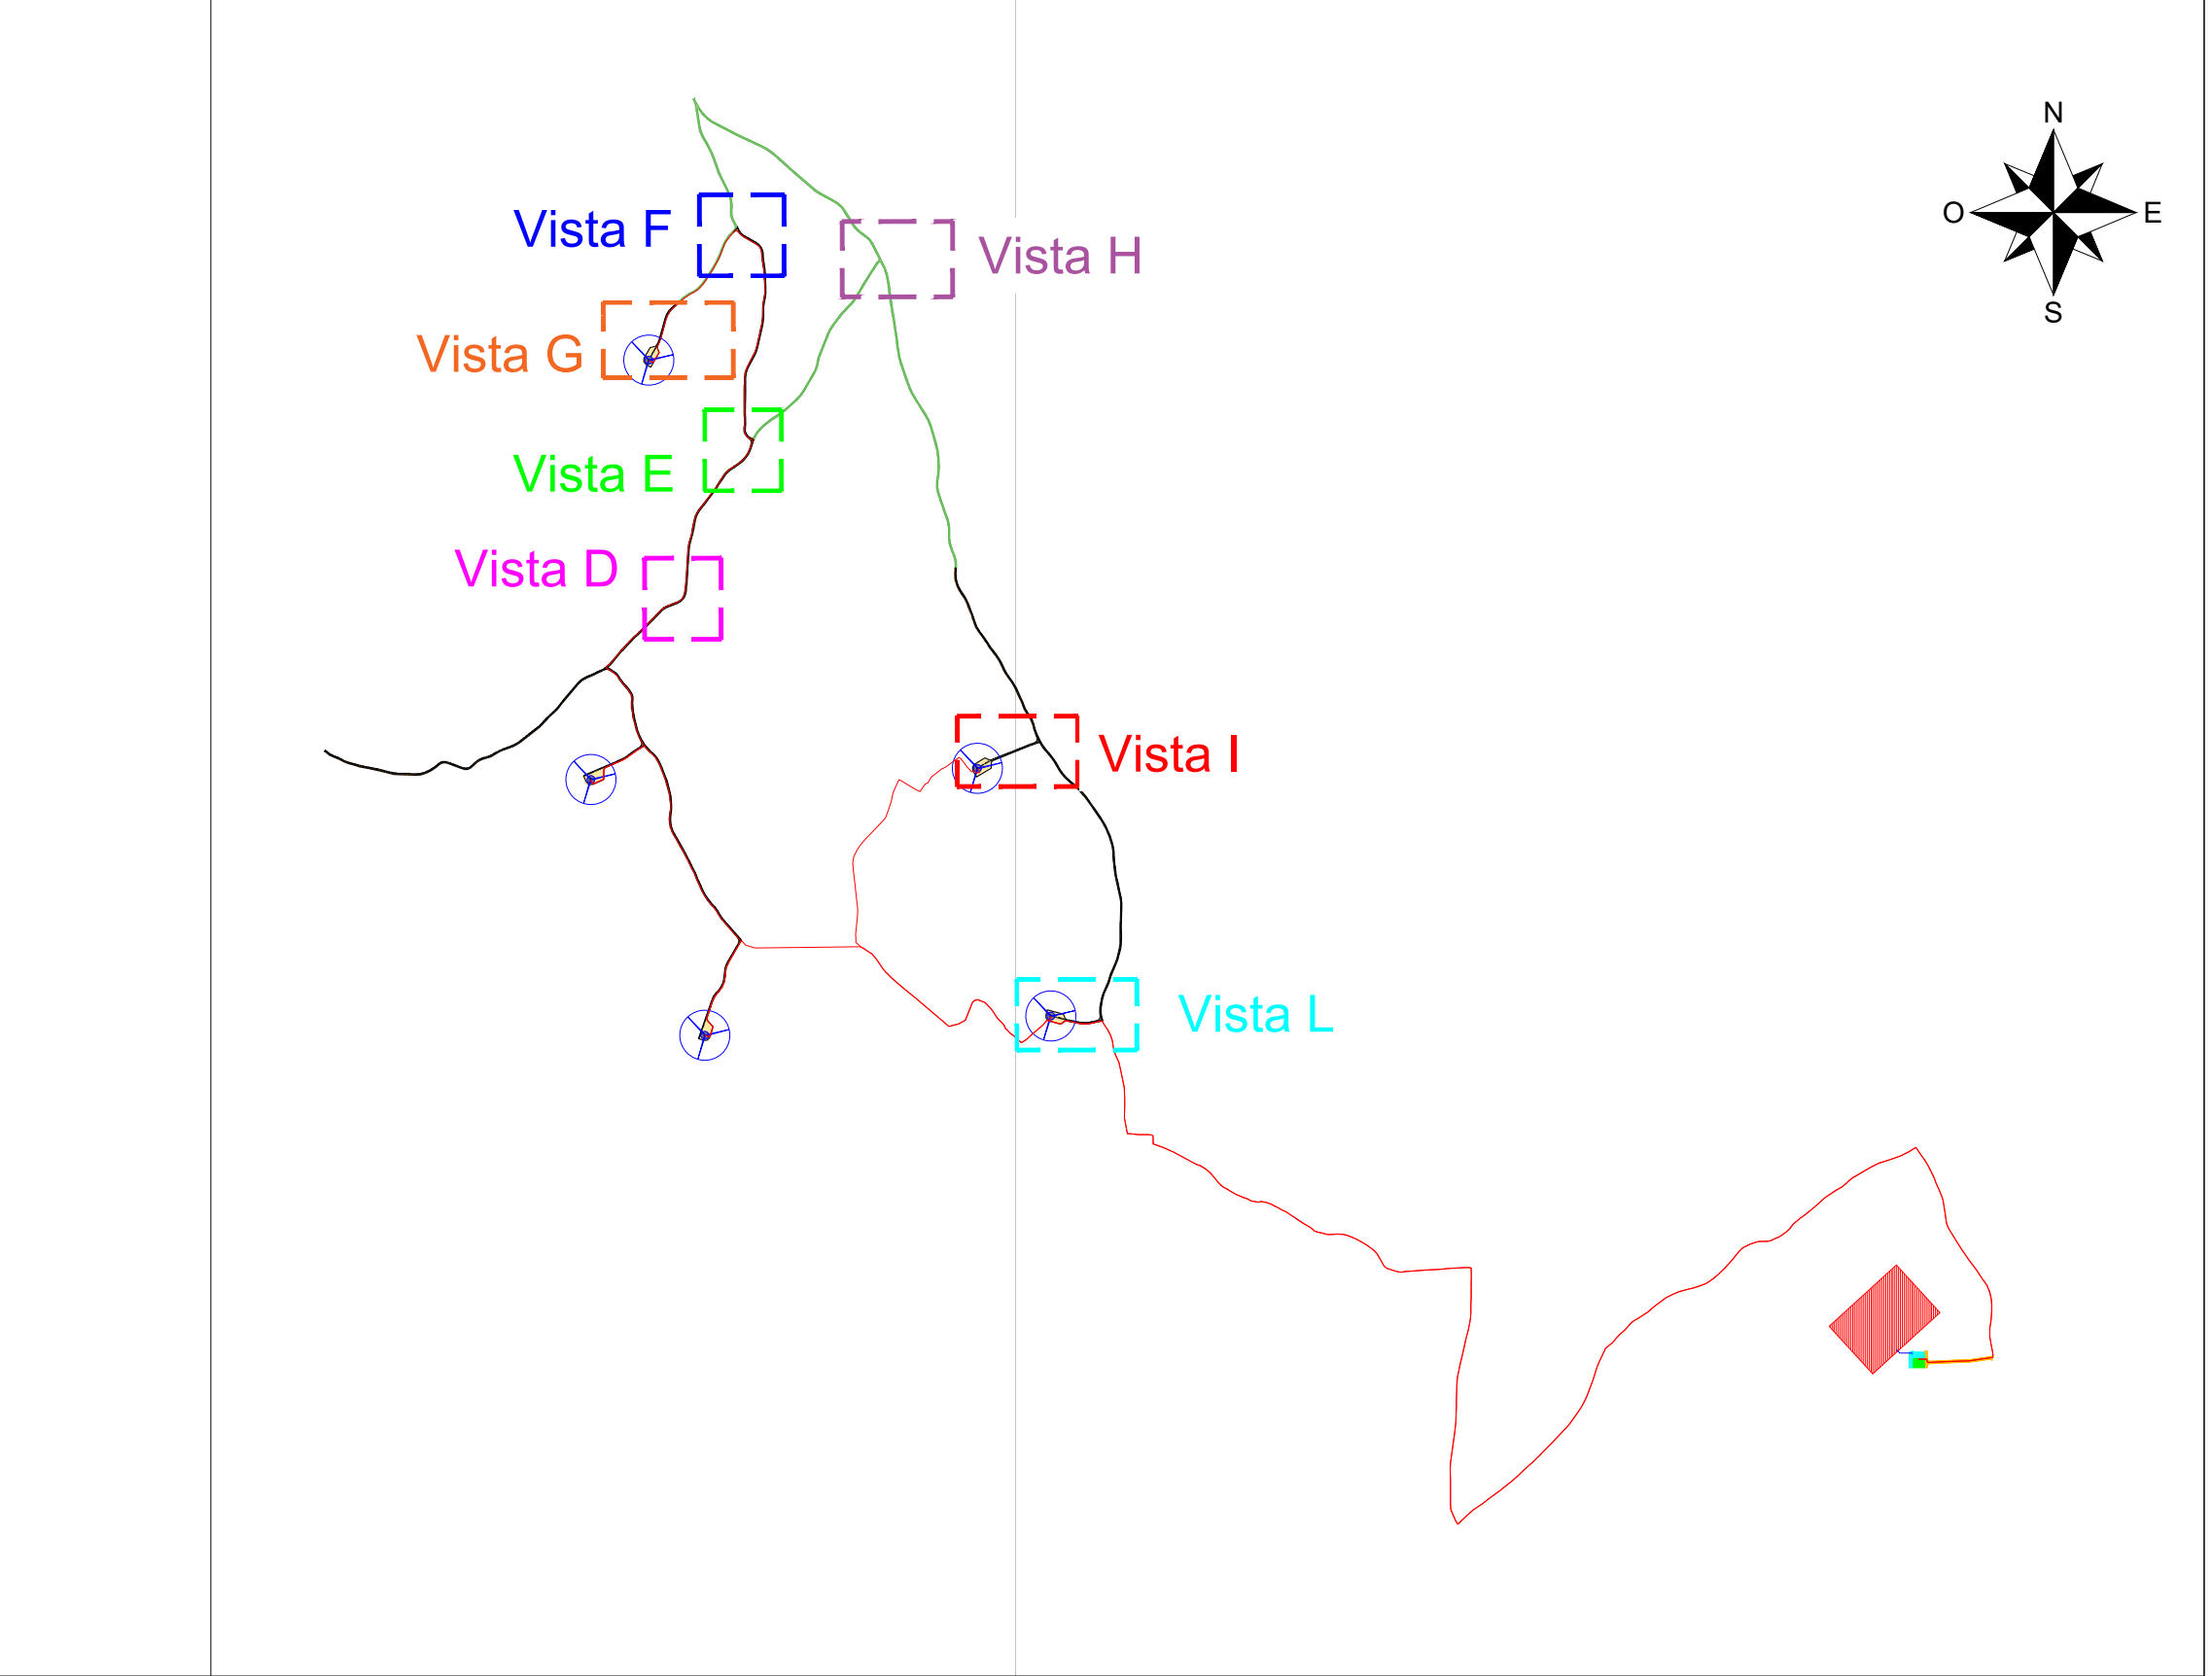


Vista G - Scala 1:1000

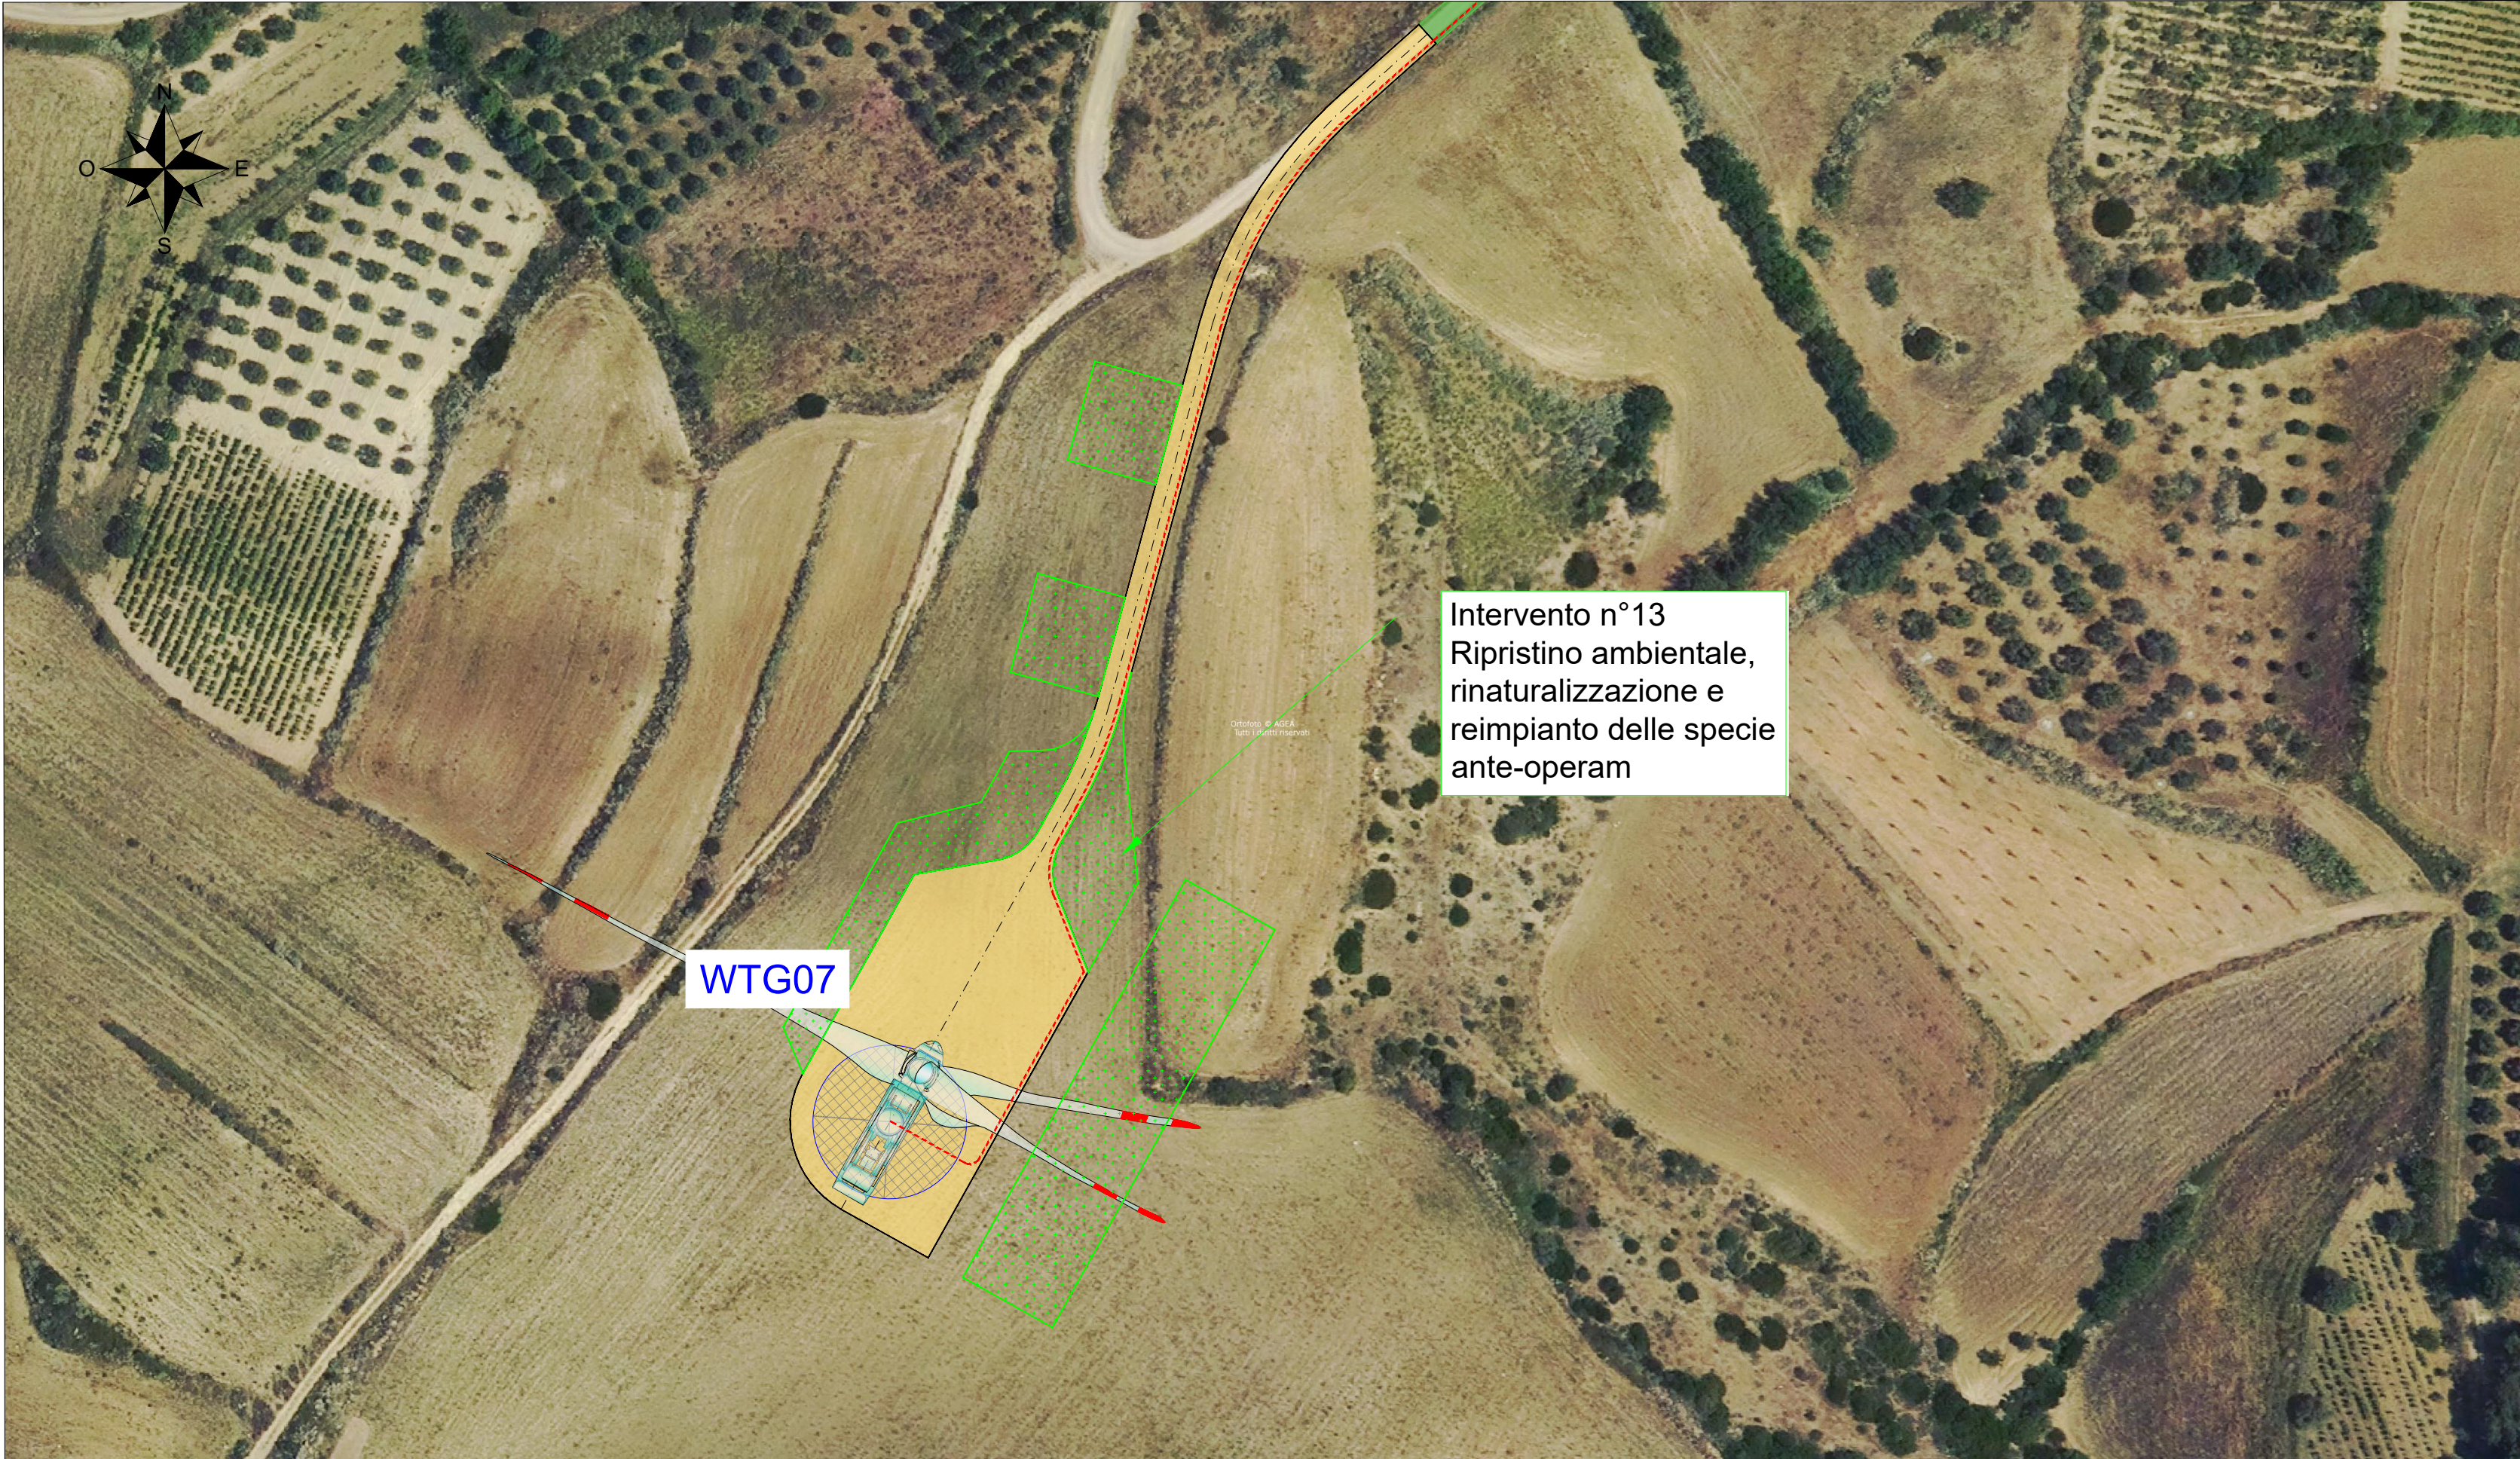


Vista H - Scala 1:1000




Vista I - Scala 1:1000

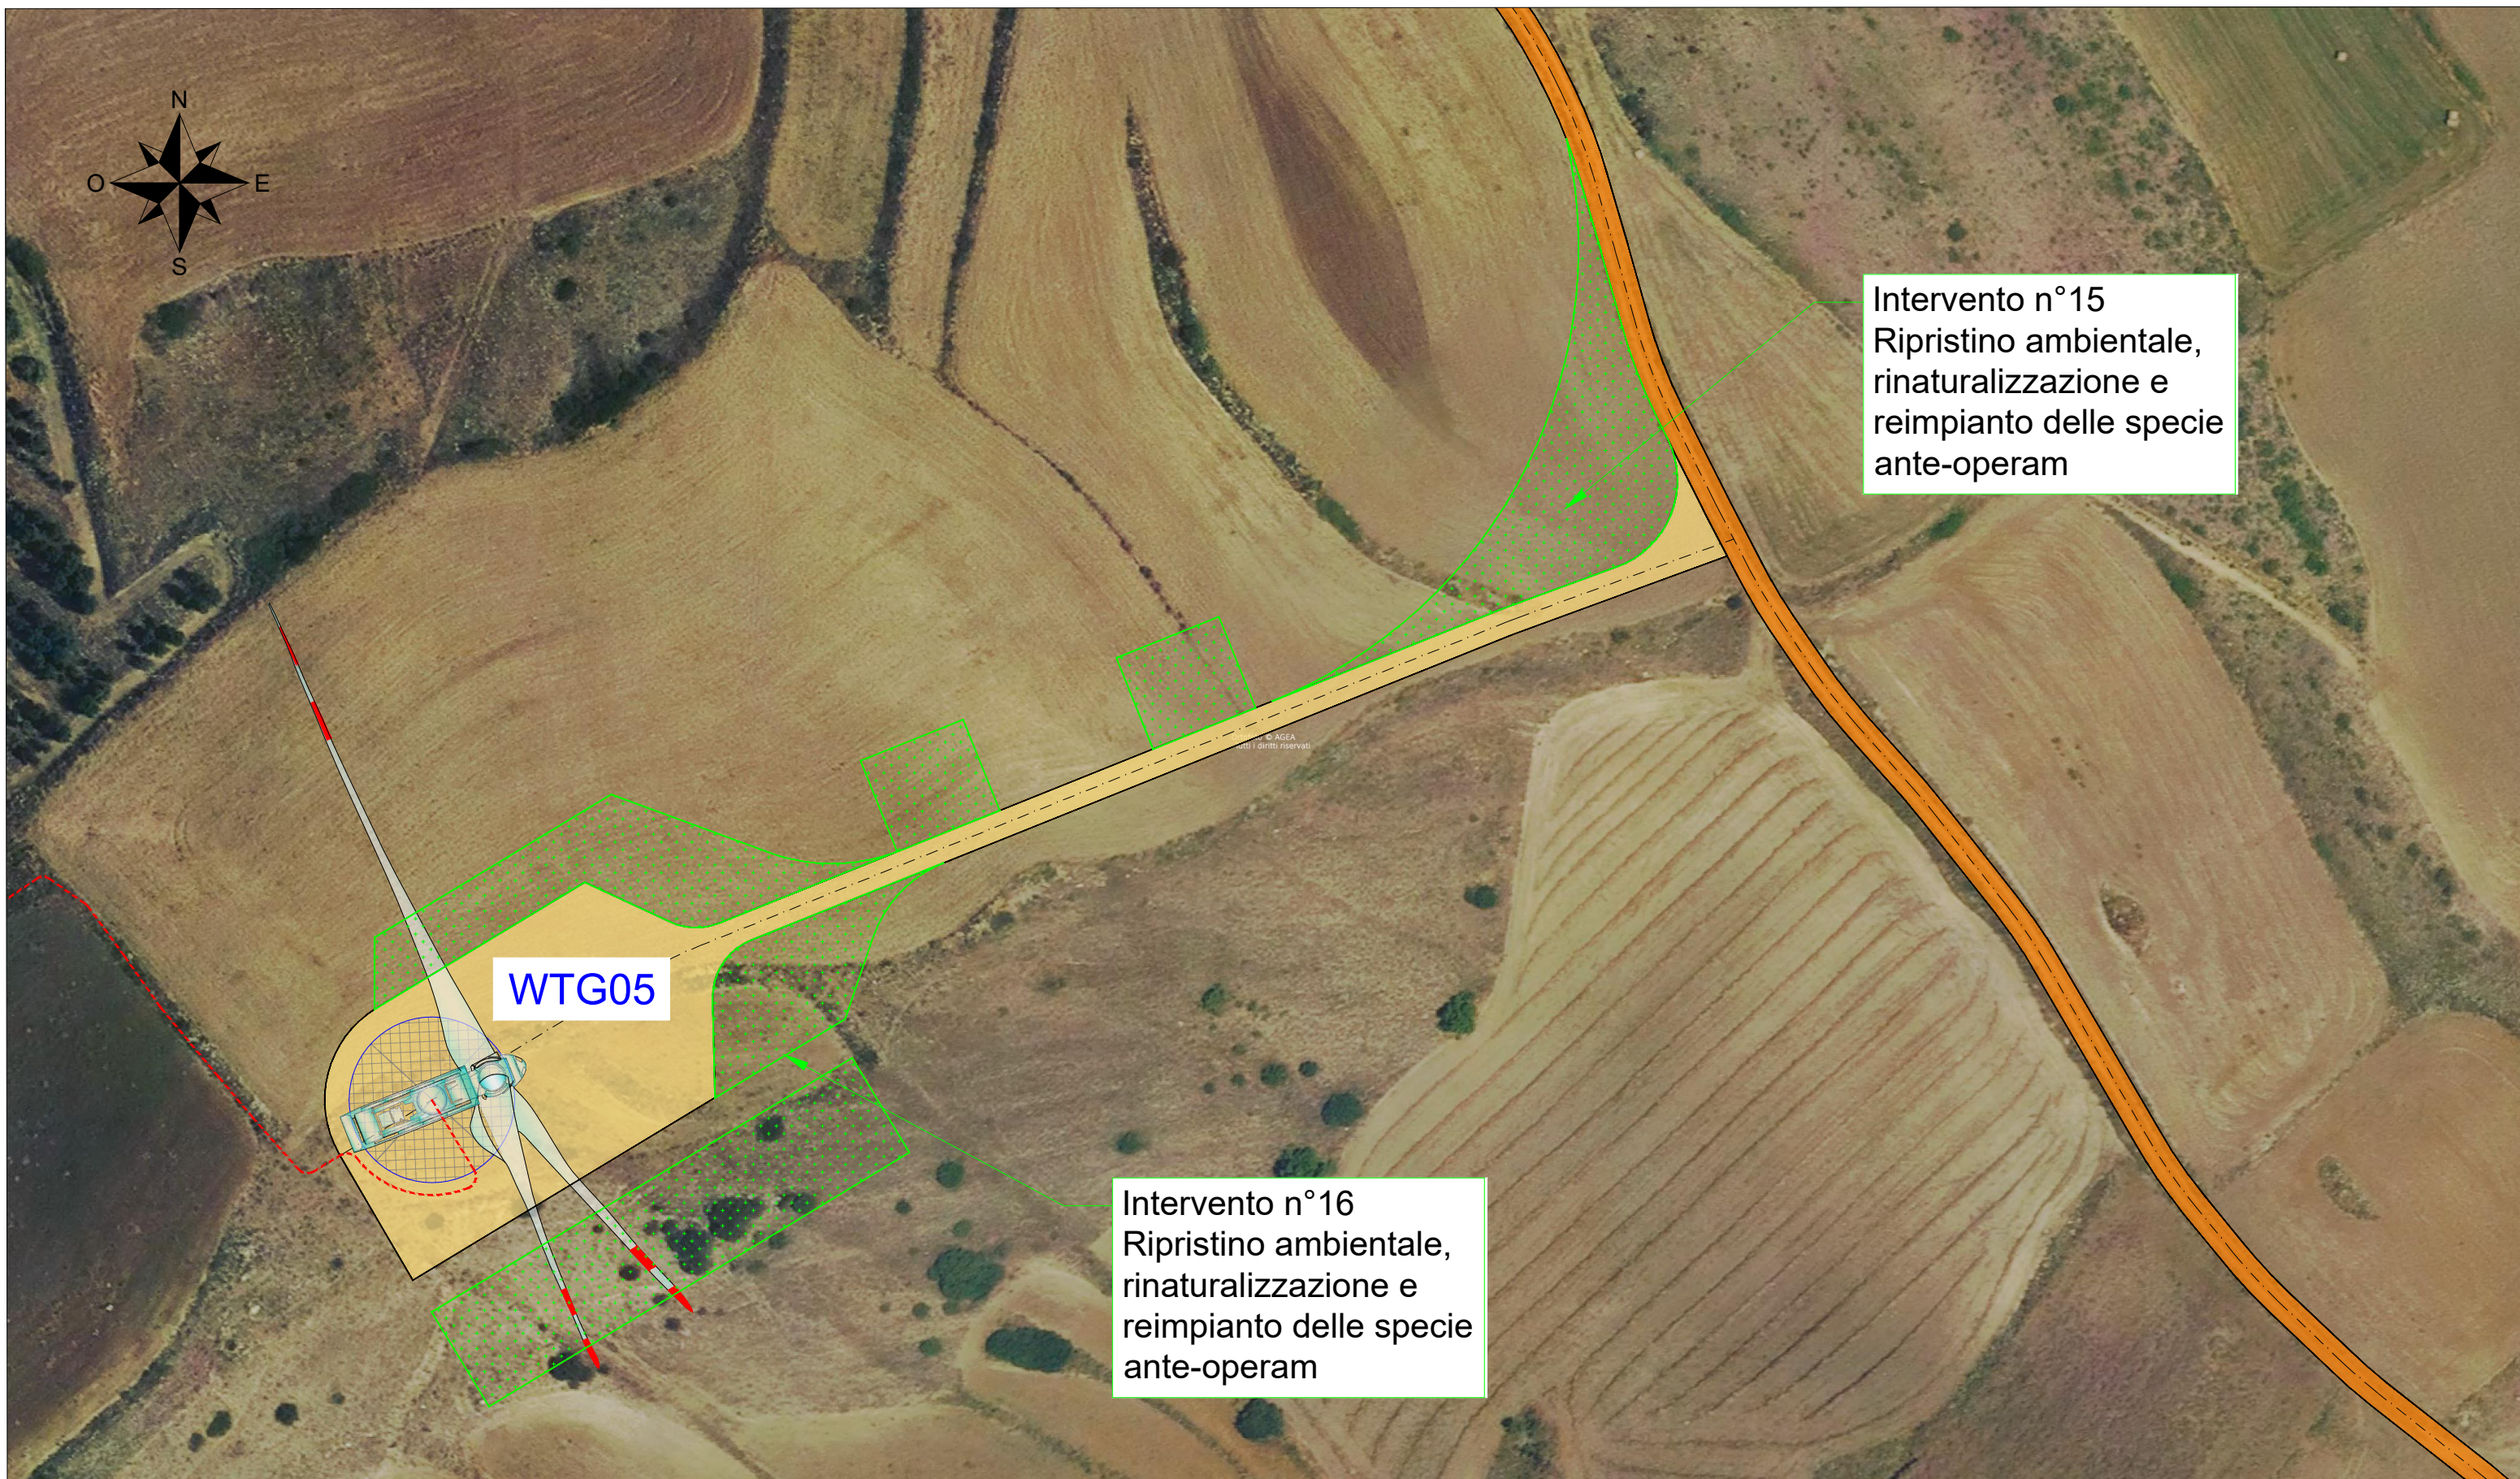

Vista L - Scala 1:1000

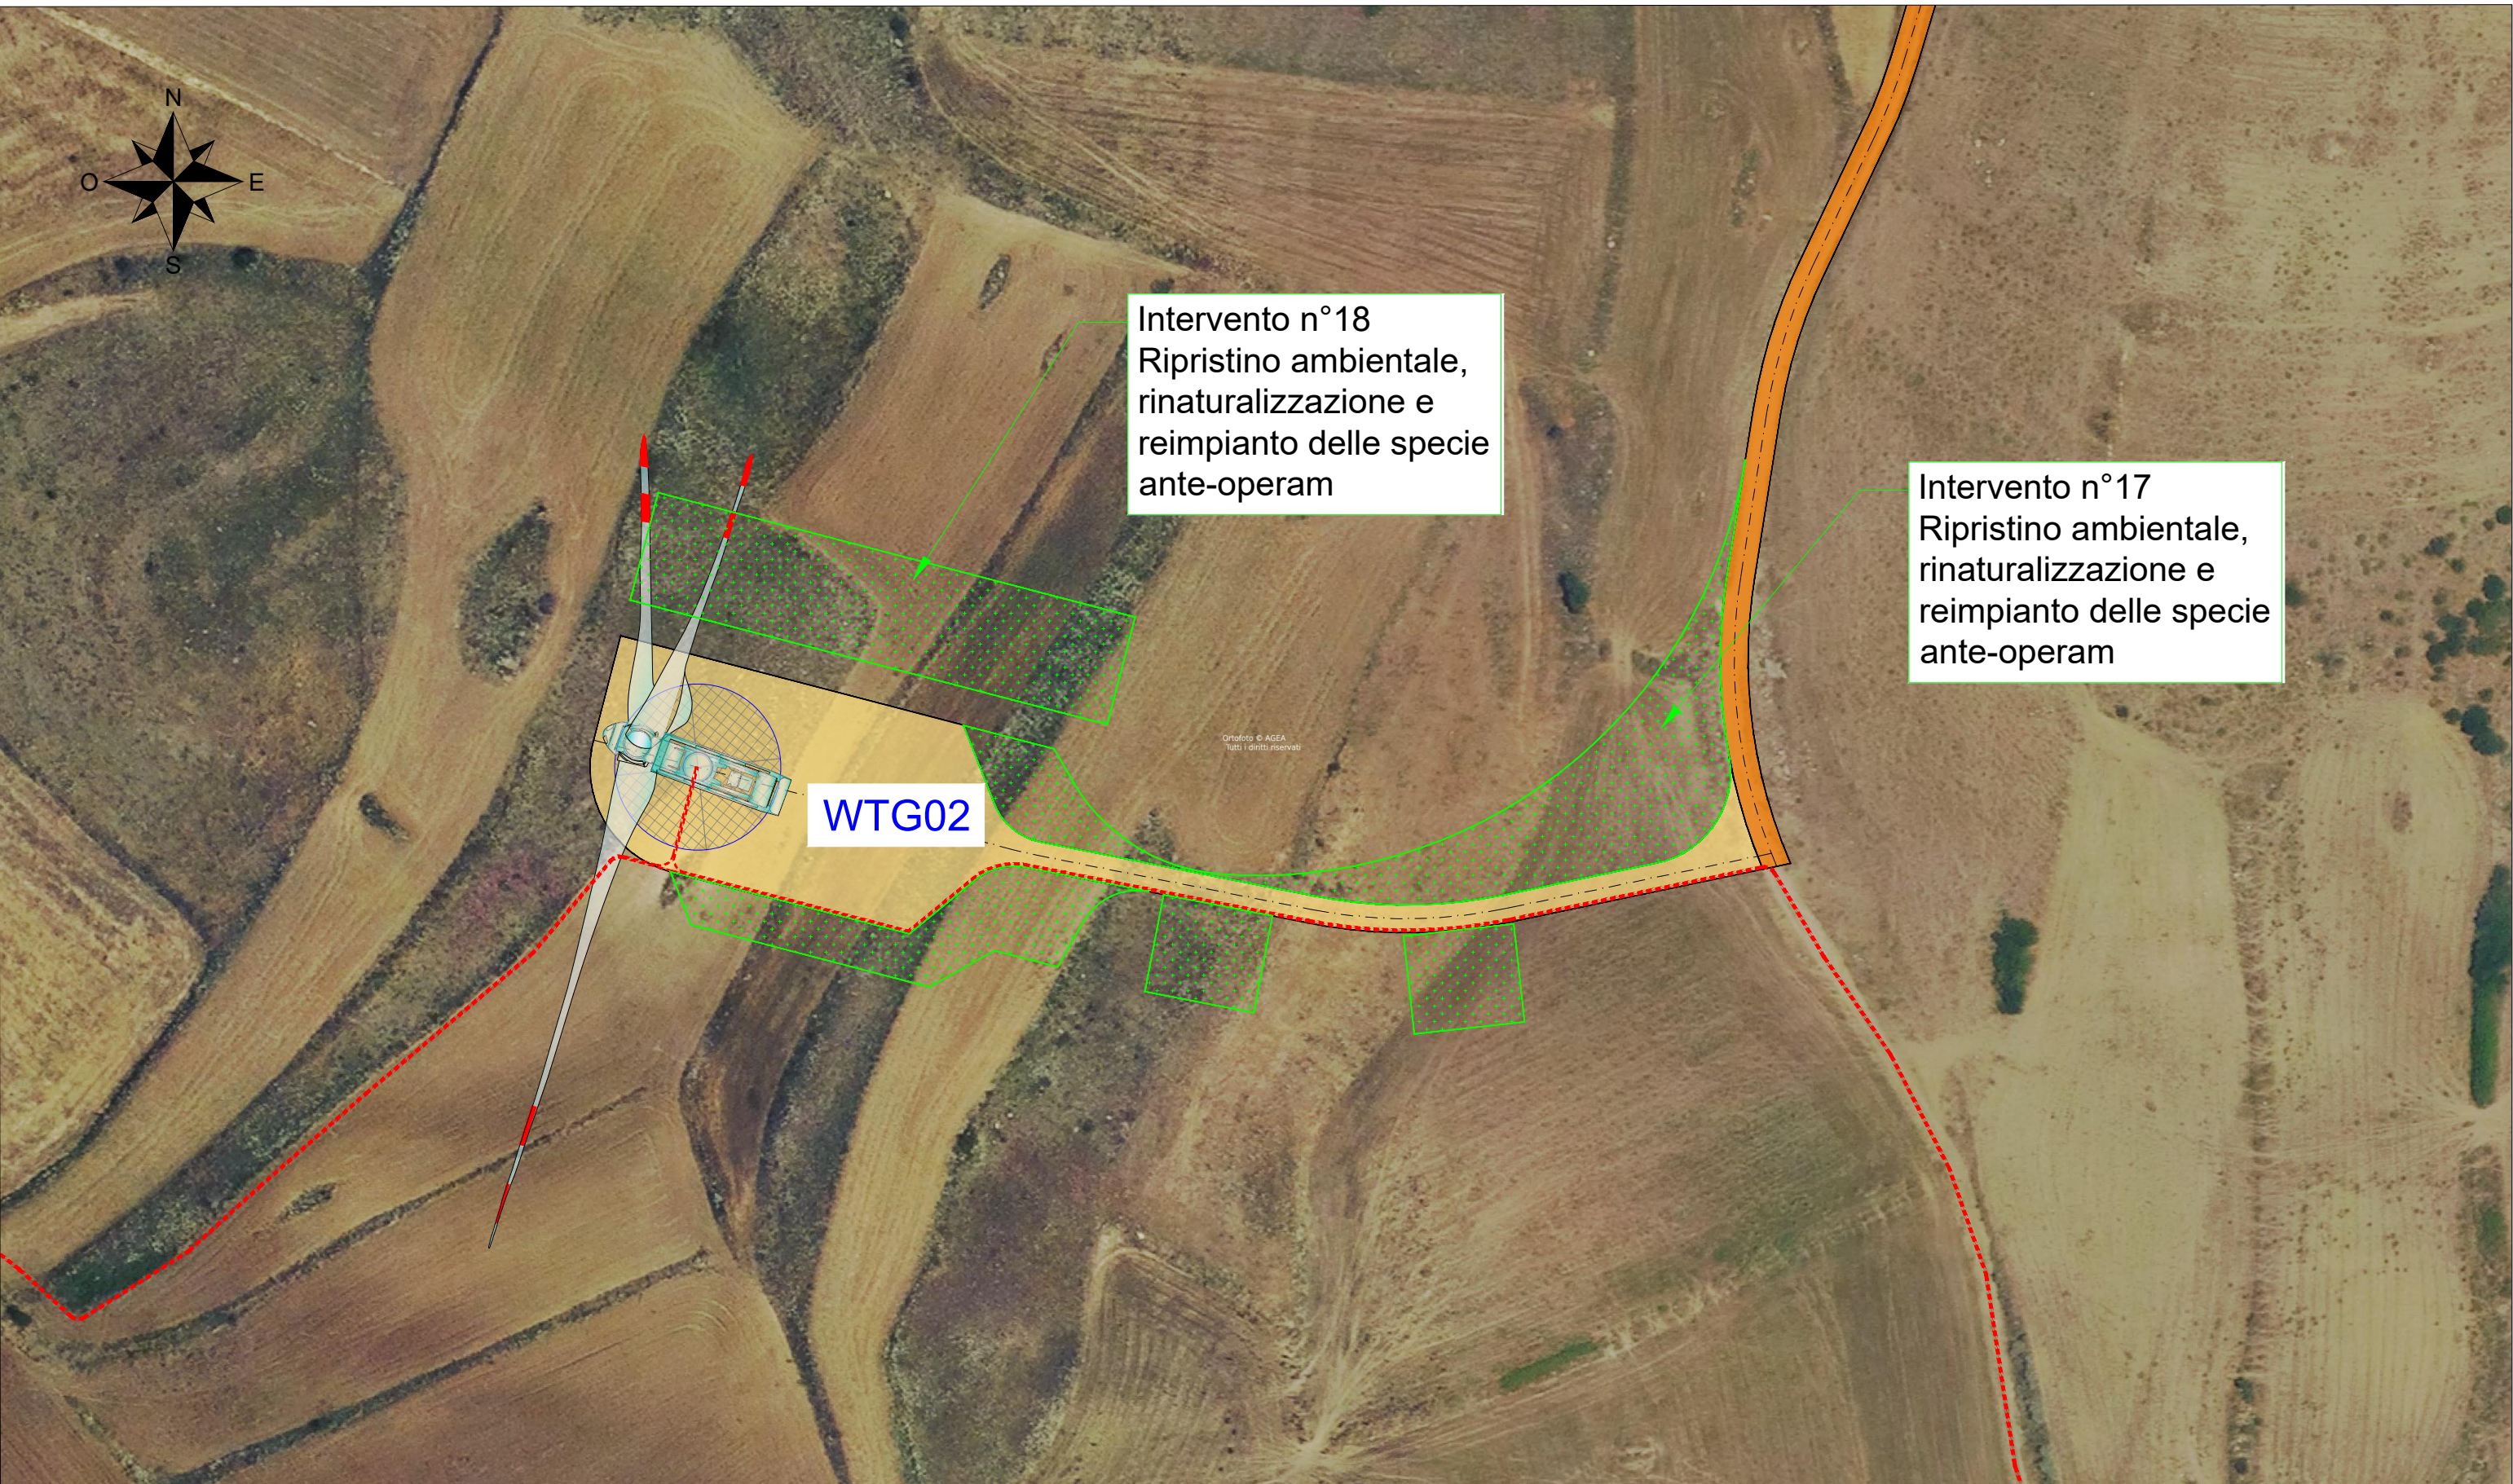

LEGENDA

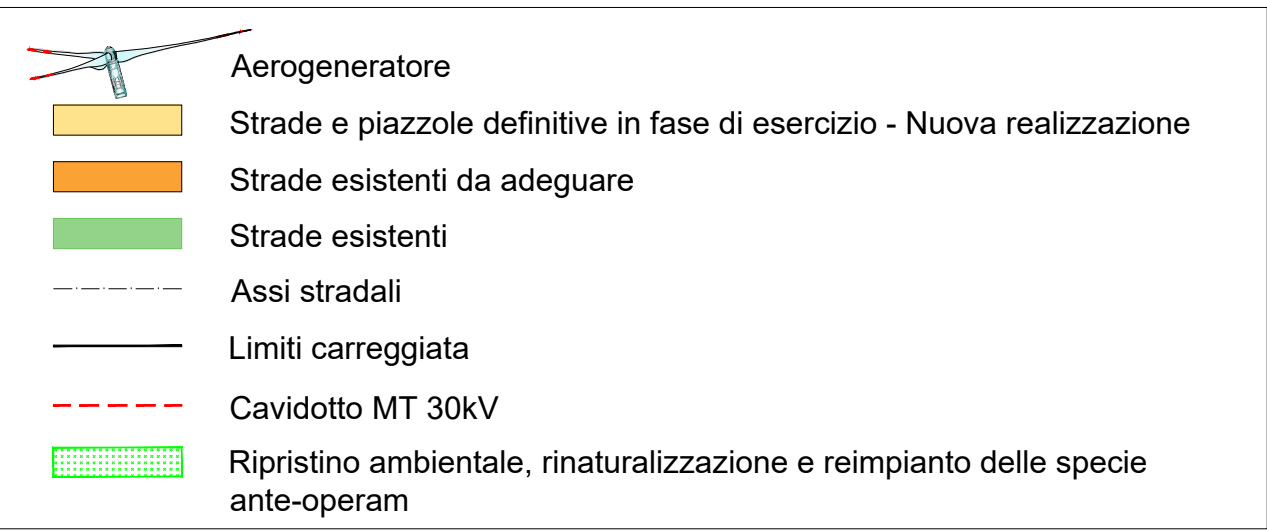

COMMITTENTE ENGIE TREXENTA SRL P.Iva: 12367510968 Via Chiese 72, Milano 20126			STUDIO DI PROGETTAZIONE SCM Ingegneria S.r.l. Via C. del Croix, 55 - 72022 - Latiano (BR)		
1	01-23	EMESSO PER VARIAZIONE LAYOUT	CC	DC	PL
0	Apr-23	EMESSO PER ITER AUTORIZZATIVO	CC	DC	PL
REV.	DATE	DESCRIPTION	BY	CHK	APP.
REVISIONS					
Impianto per la produzione di energia elettrica da fonte eolica di potenza pari a 42 MW denominato "Marmilla"			APPROVED FOR CONSTRUCTION		
Comuni di Villanovafornu, Sardara, Santuri e Furtui (SU)			DWG. REV.	DATE	
PROGETTO DEFINITIVO IMPIANTO EOLICO ED OPERE CONNESSE			SIGNATURE		
			ORDER N°		
			SUPPLIER		
			CONTRACT N°		
OBJECT: Tav.14b			SUBPROJECT CODE:	SCALE	
Planimetria parco eolico con localizzazione ripristini			THIS DWG. SUPERSEDES BY	1:1000	
THIS DRAWING IS THE PROPERTY OF ENGIE TREXENTA SRL AND IS LOANED WITHOUT CONSIDERATION OTHER THAN THE BORROWER'S AGREEMENT THAT IT SHALL NOT BE REPRODUCED, COPIED, LENT OR DISPOSED OF DIRECTLY OR INDIRECTLY, NOR USED FOR ANY PURPOSE OTHER THAN THAT FOR WHICH IT IS SPECIFICALLY FORWARDED THE APPROVED DESIGN. THE DRAWING IS COVERED BY PATENTS.			THIS DWG. SUPERSEDES	1:250000	
			FW DWG. N°	REV.	
CAD FILE NAME:			SHEET	OF	AG