




Vista A - Scala 1:1000

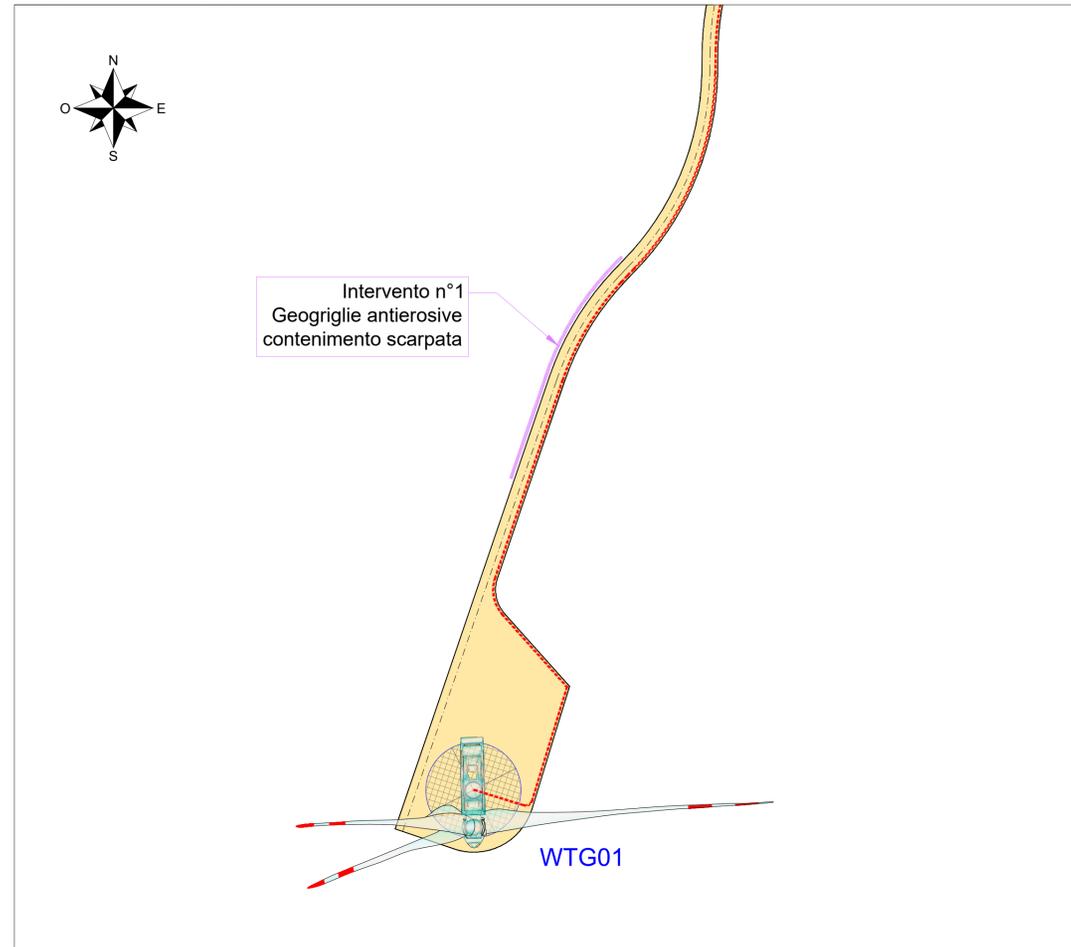


Vista B - Scala 1:1000

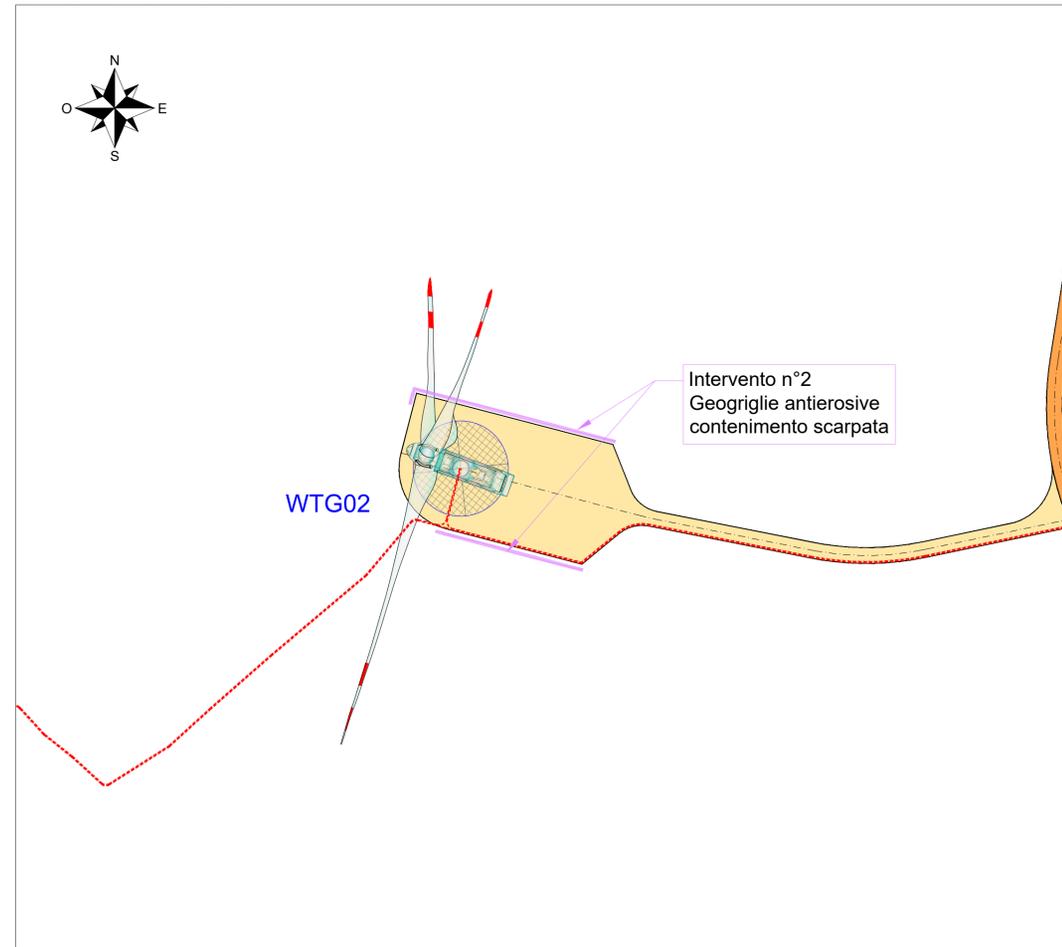


Vista C - Scala 1:1000

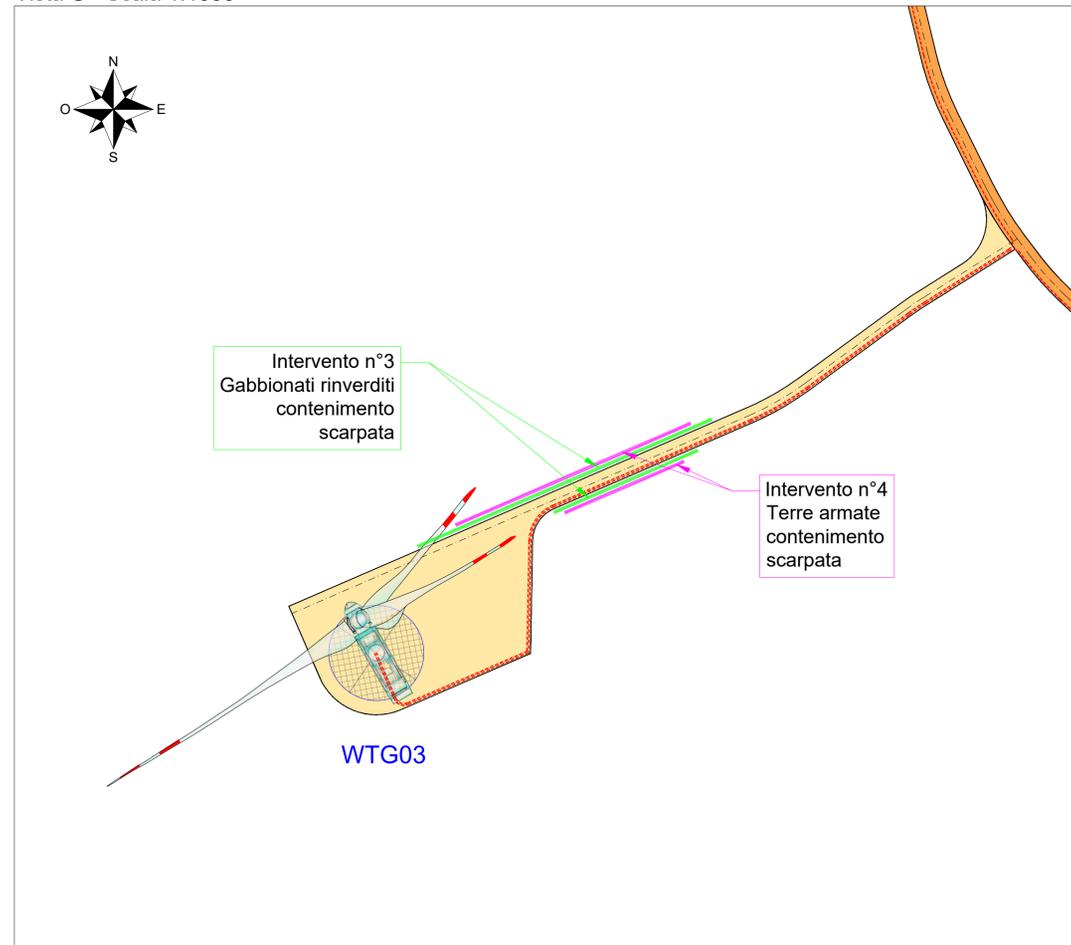


Vista D - Scala 1:1000

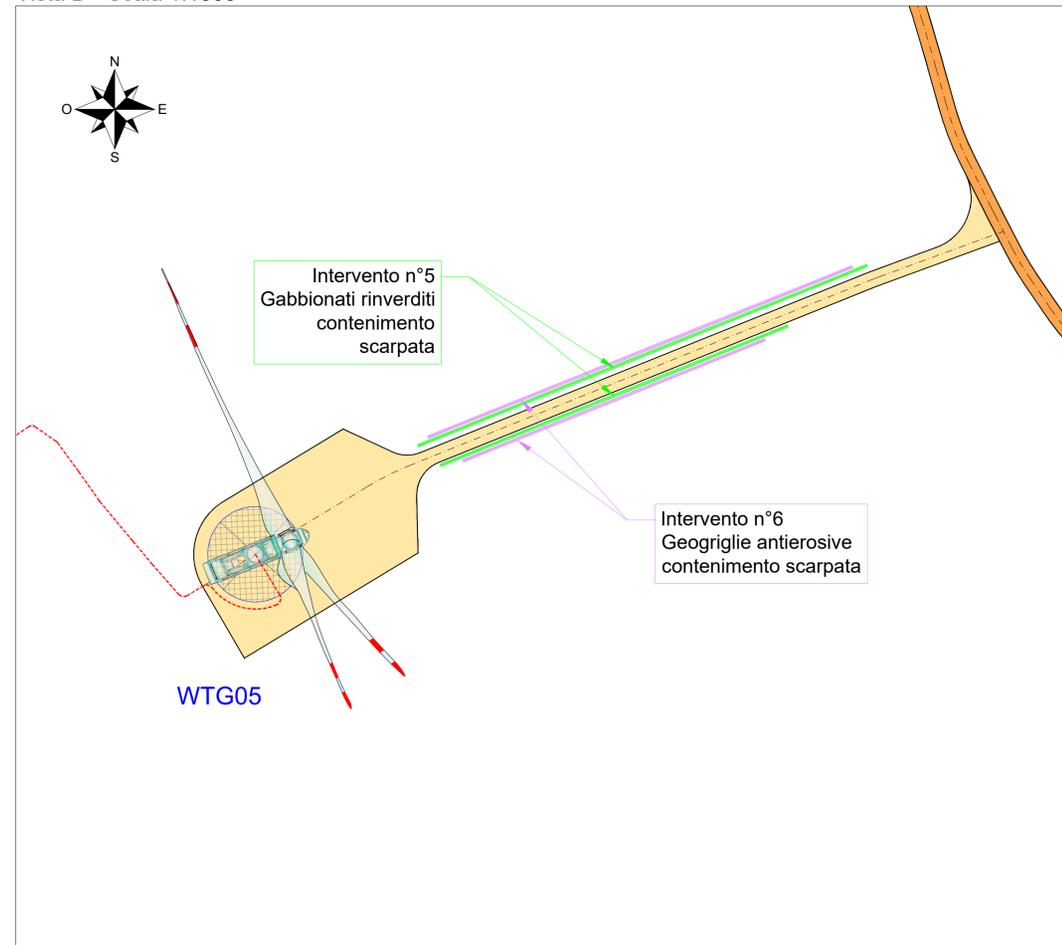

Inquadramento generale - Scala 1:25000

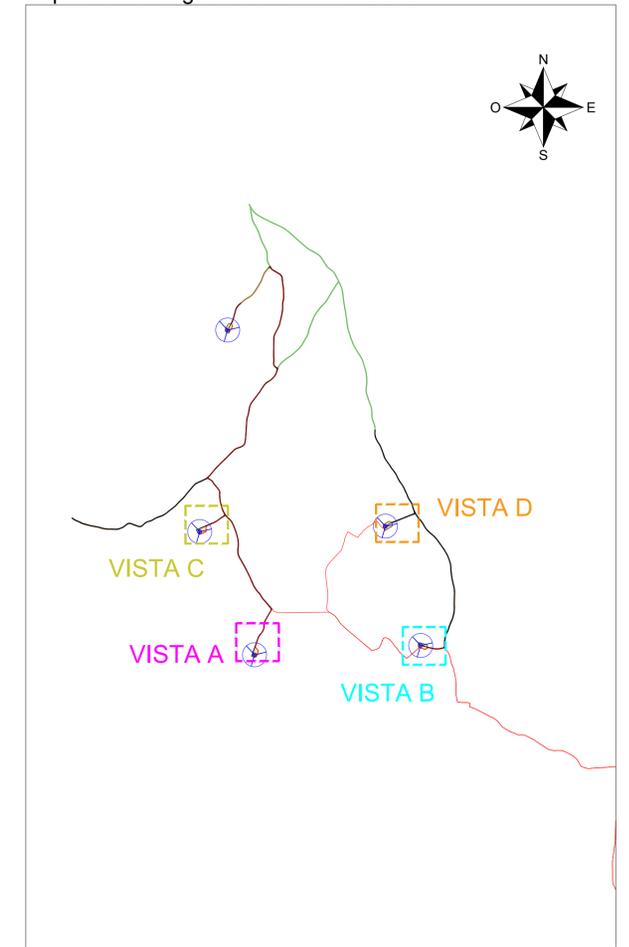

LEGENDA

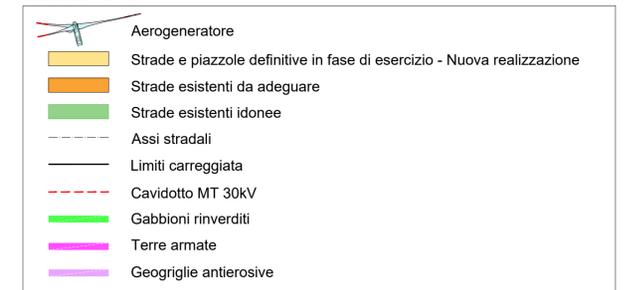

COMMITTENTE
ENGIE TREXENTA SRL
P.Iva: 12367510968
Via Chiese 72, Milano 20126

STUDIO DI PROGETTAZIONE
SCM Ingegneria S.r.l.
Via C. del Croix, 55 - 72022 - Latiano (BR)



| REV. | DATE | DESCRIPTION | BY | CHKD | APP. |
|------|--------|-------------------------------|----|------|------|
| 1 | 01-23 | EMESSO PER VARIAZIONE LAYOUT | CC | DC | PL |
| 0 | Apr-23 | EMESSO PER ITER AUTORIZZATIVO | CC | DC | PL |

| REVISIONS | | APPROVED FOR CONSTRUCTION | |
|---|------|---------------------------|-------------------|
| DWG. REV. | DATE | SIGNATURE | DATE |
| Impianto per la produzione di energia elettrica da fonte eolica di potenza pari a 42 MW denominato "Marmilla" Comuni di Villanovafornu, Sardara, Sanluri e Furtei (SU) PROGETTO DEFINITIVO IMPIANTO EOLICO ED OPERE CONNESSE | | | |
| OBJECT: | | SUBPROJECT CODE: | |
| Tav.19 Planimetria parco eolico con identificazione opere di consolidamento | | THIS DWG. SUPERSEDED BY | SCALE |
| <small>THIS DRAWING IS THE PROPERTY OF ENGIE TREXENTA SRL AND IS LOANED WITHOUT CONSIDERATION OTHER THAN THE BORROWER'S AGREEMENT THAT IT SHALL NOT BE REPRODUCED, COPIED, LENT OR DISPOSED OF DIRECTLY OR INDIRECTLY, NOR USED FOR ANY PURPOSE OTHER THAN THAT FOR WHICH IT IS SPECIFICALLY FURNISHED. THE APPARATUS SHOWN IN THE DRAWING IS COVERED BY PATENTS.</small> | | THIS DWG. SUPERSEDES | 1:1000 1:25000 |
| CAD FILE NAME: | | FWI DWG N° | REV. |
| | | SHEET | OF |
| | | A1 | |